


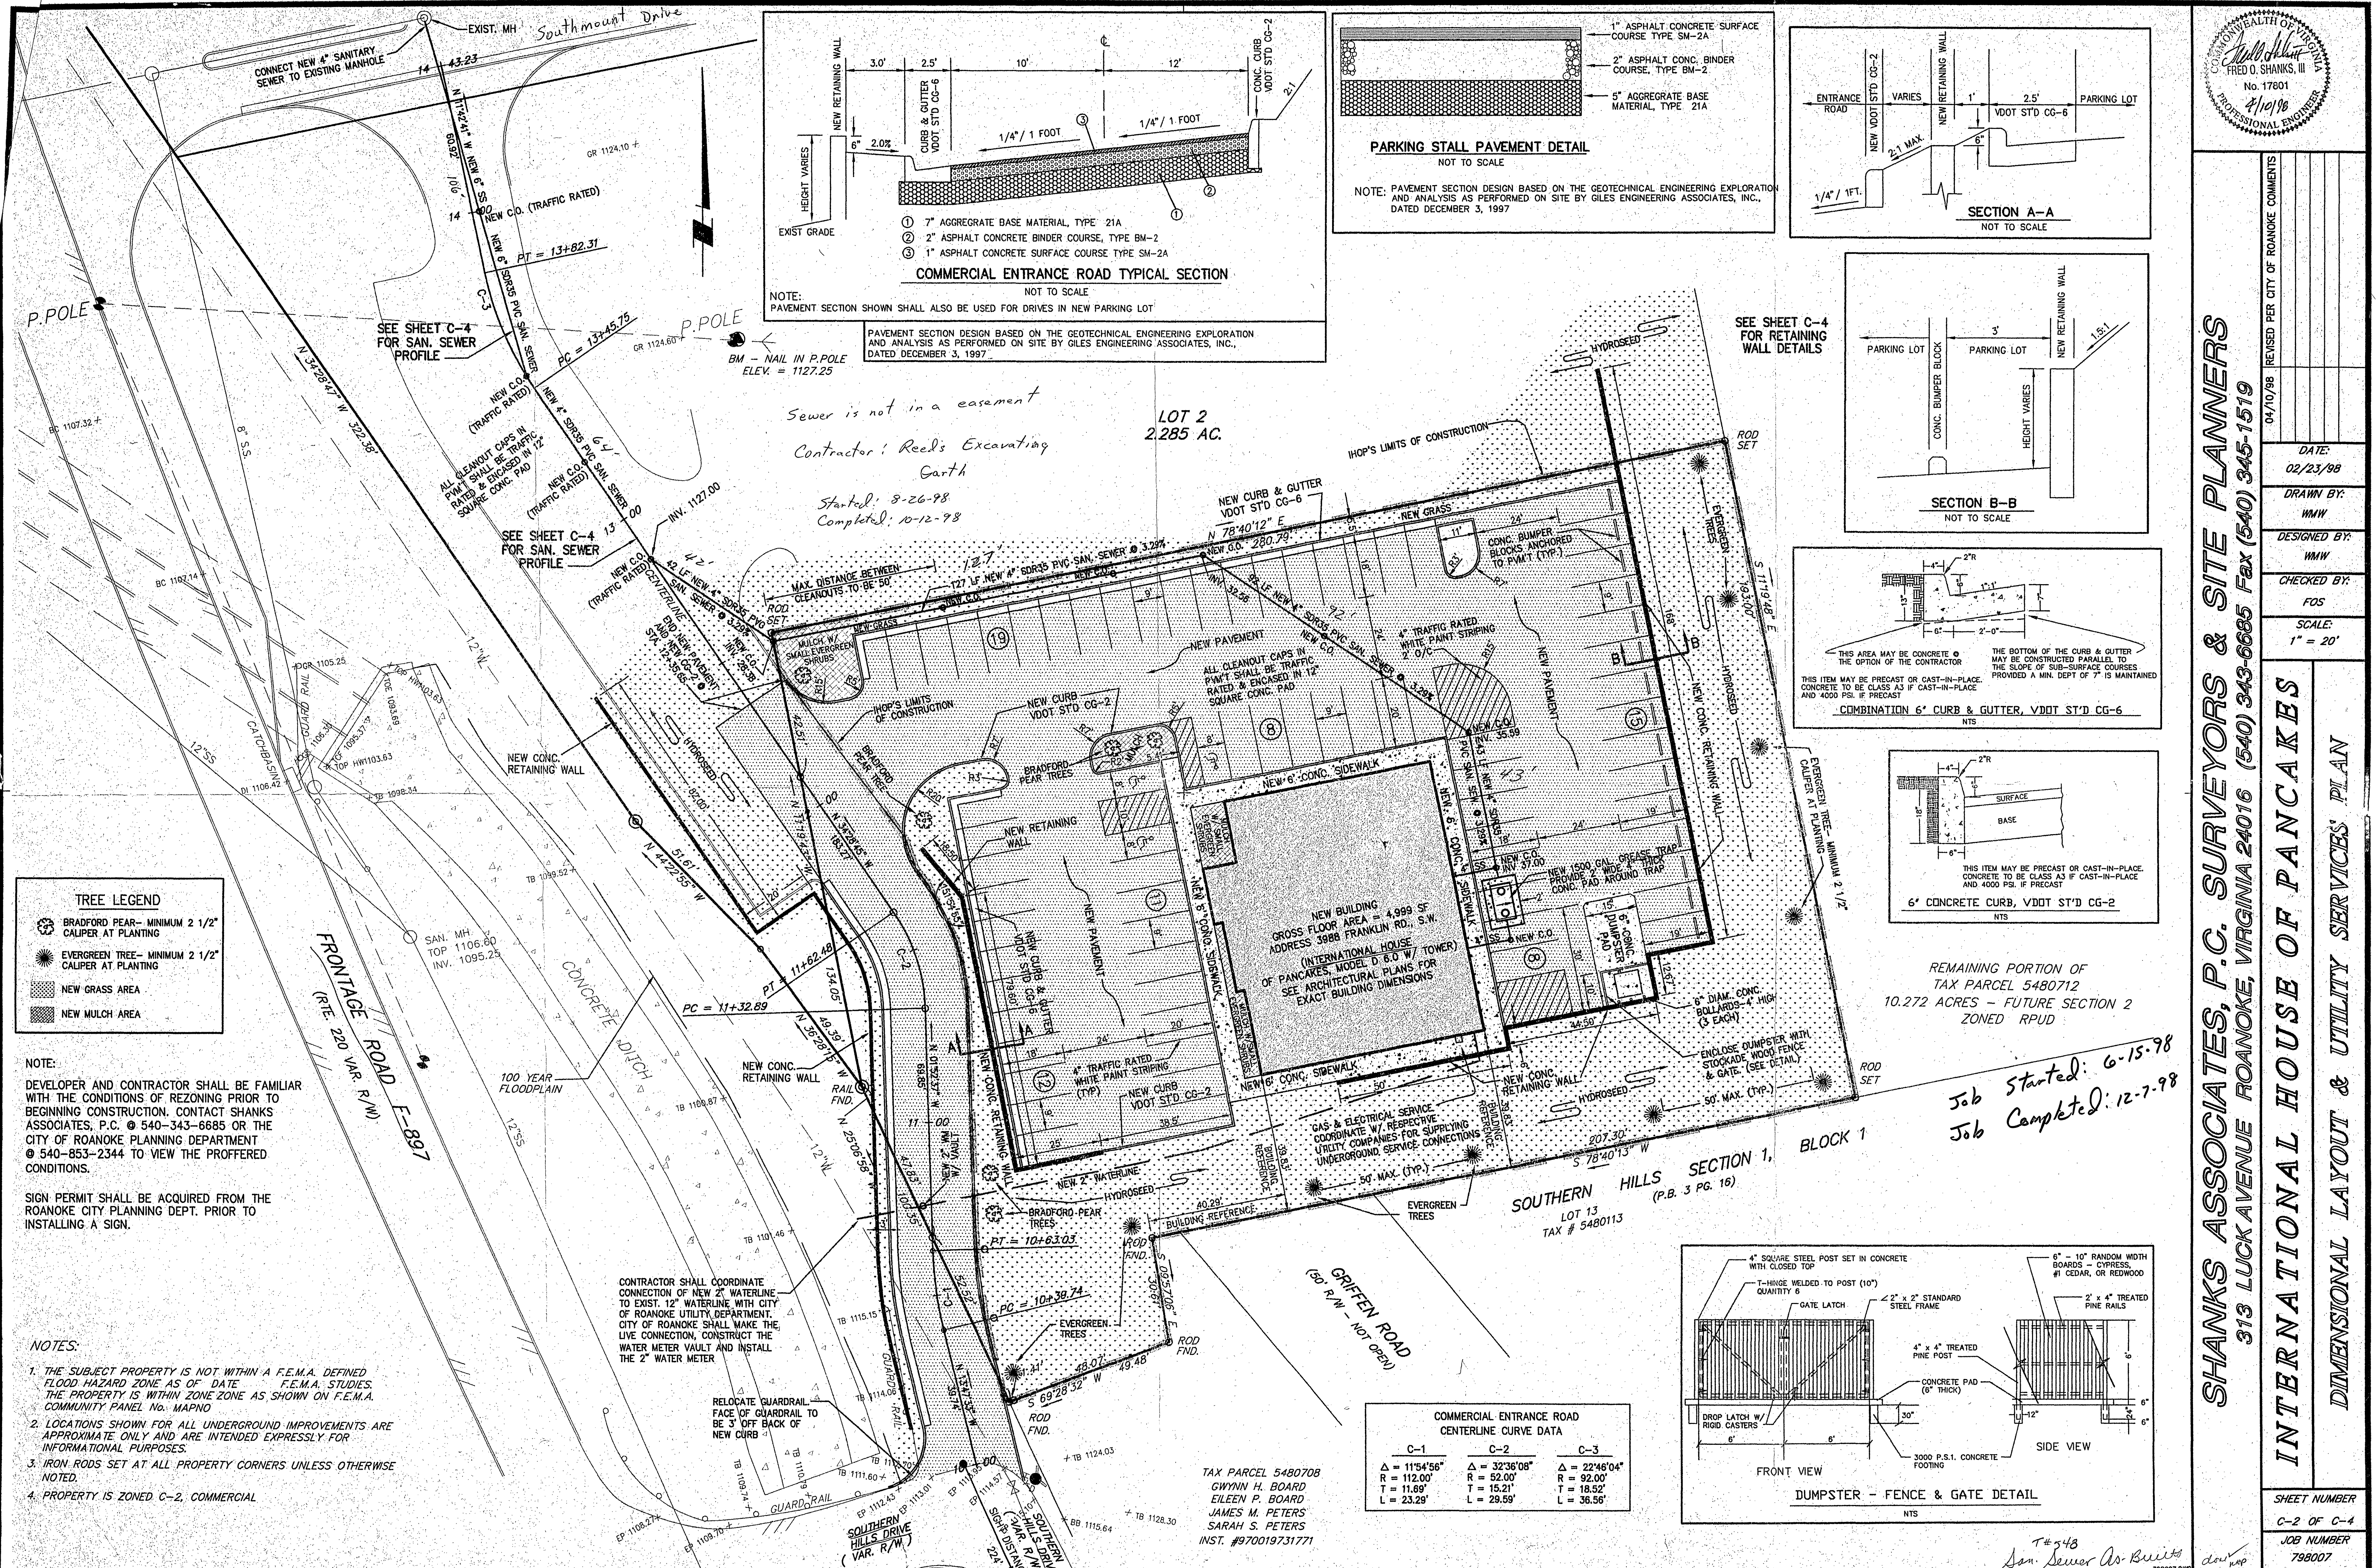

**SHANKS ASSOCIATES, P.C. SURVEYORS & SITE PLANNERS**  
313 LUCK AVENUE ROANOKE, VIRGINIA 24016 (540) 343-6685 Fax (540) 345-1519

# INTERNATIONAL HOUSE OF PANCAKES

# DIMENSIONAL LAYOUT & UTILITY SERVICES' PLAN

|                     |  |  |  |  |  |
|---------------------|--|--|--|--|--|
|                     |  |  |  |  |  |
|                     |  |  |  |  |  |
| 07/10/98            |  |  |  |  |  |
| DATE:<br>02/23/98   |  |  |  |  |  |
| DRAWN BY:<br>MMW    |  |  |  |  |  |
| DESIGNED BY:<br>MMW |  |  |  |  |  |
| CHECKED BY:<br>FOS  |  |  |  |  |  |
| SCALE:<br>1" = 20'  |  |  |  |  |  |

SHEET NUMBER  
C-2 OF C-4  
JOB NUMBER  
798007