



WESTERN VIRGINIA WATER AUTHORITY - CONSTRUCTION STANDARDS		
REVISION DATE	DESCRIPTION	BY
07/01/04	BEDDING AND BACKFILL OUTSIDE OF PAVED AREAS	G-01

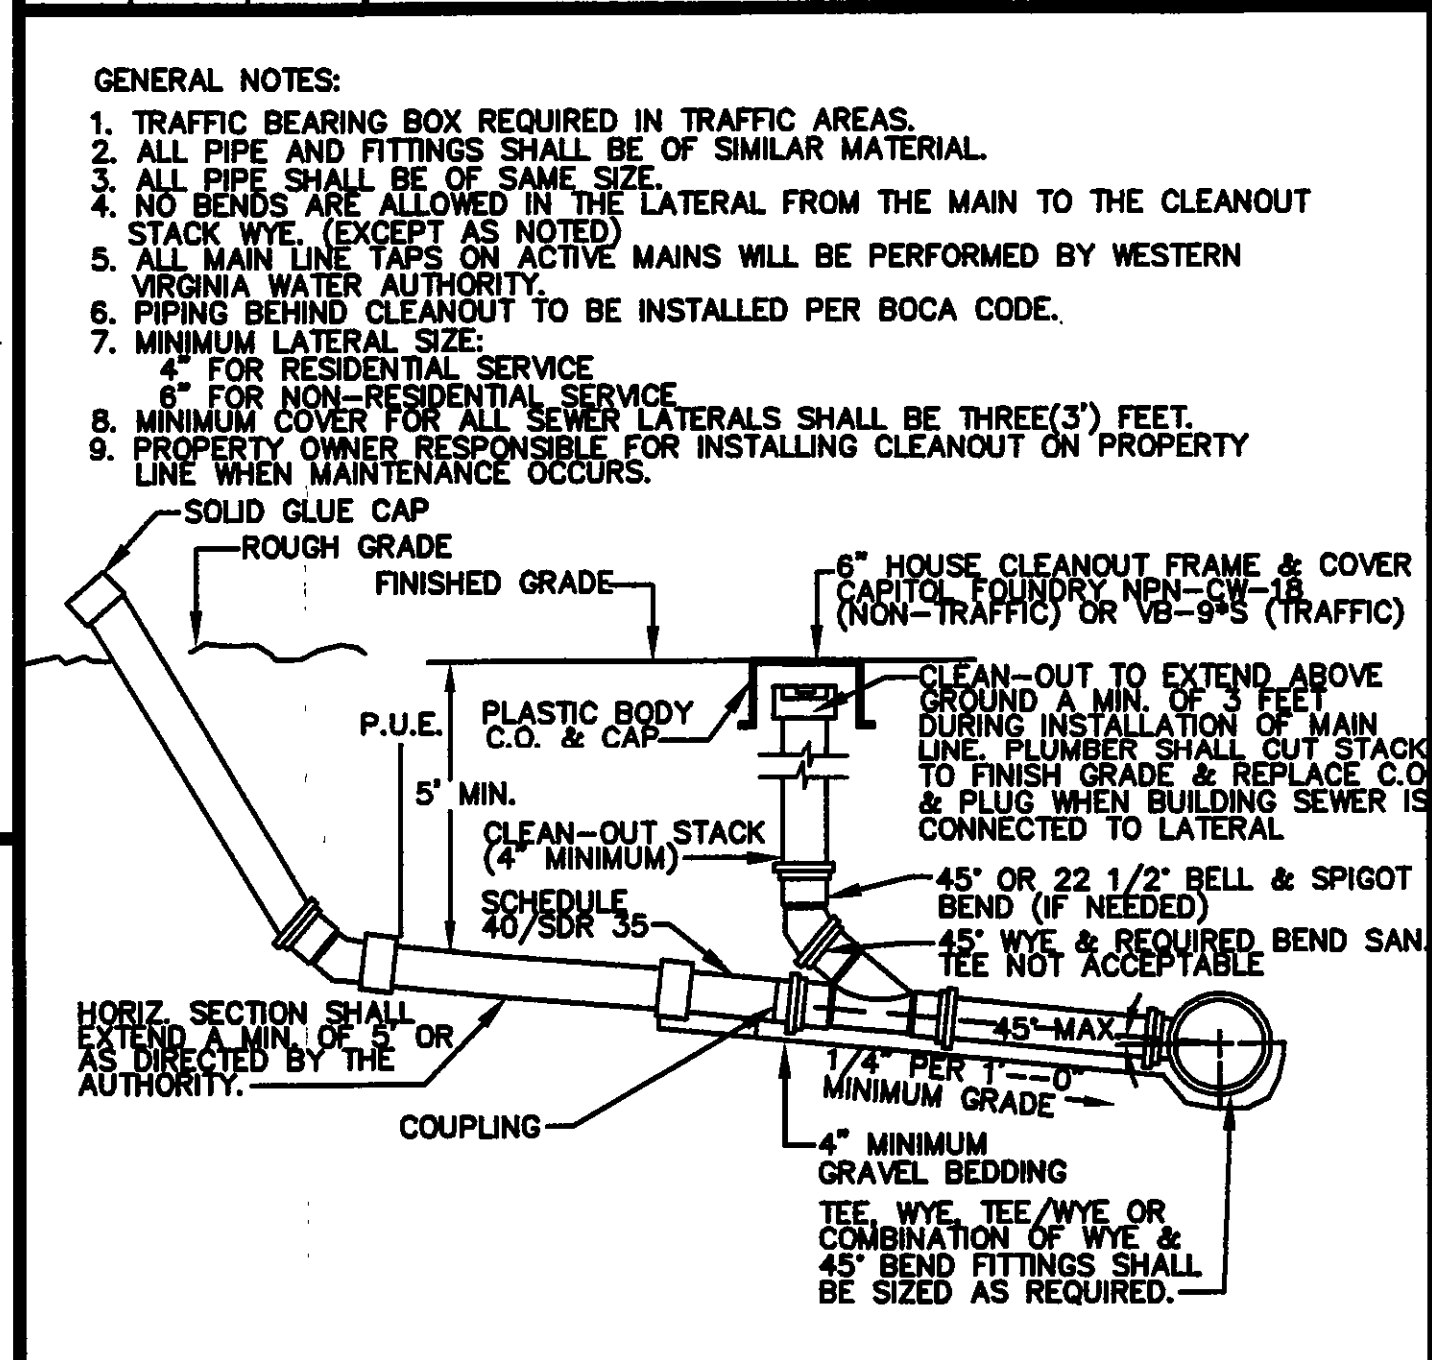

WESTERN VIRGINIA WATER AUTHORITY - CONSTRUCTION STANDARDS		
REVISION DATE	DESCRIPTION	BY
07/01/04	SANITARY SEWER LATERAL	S-08

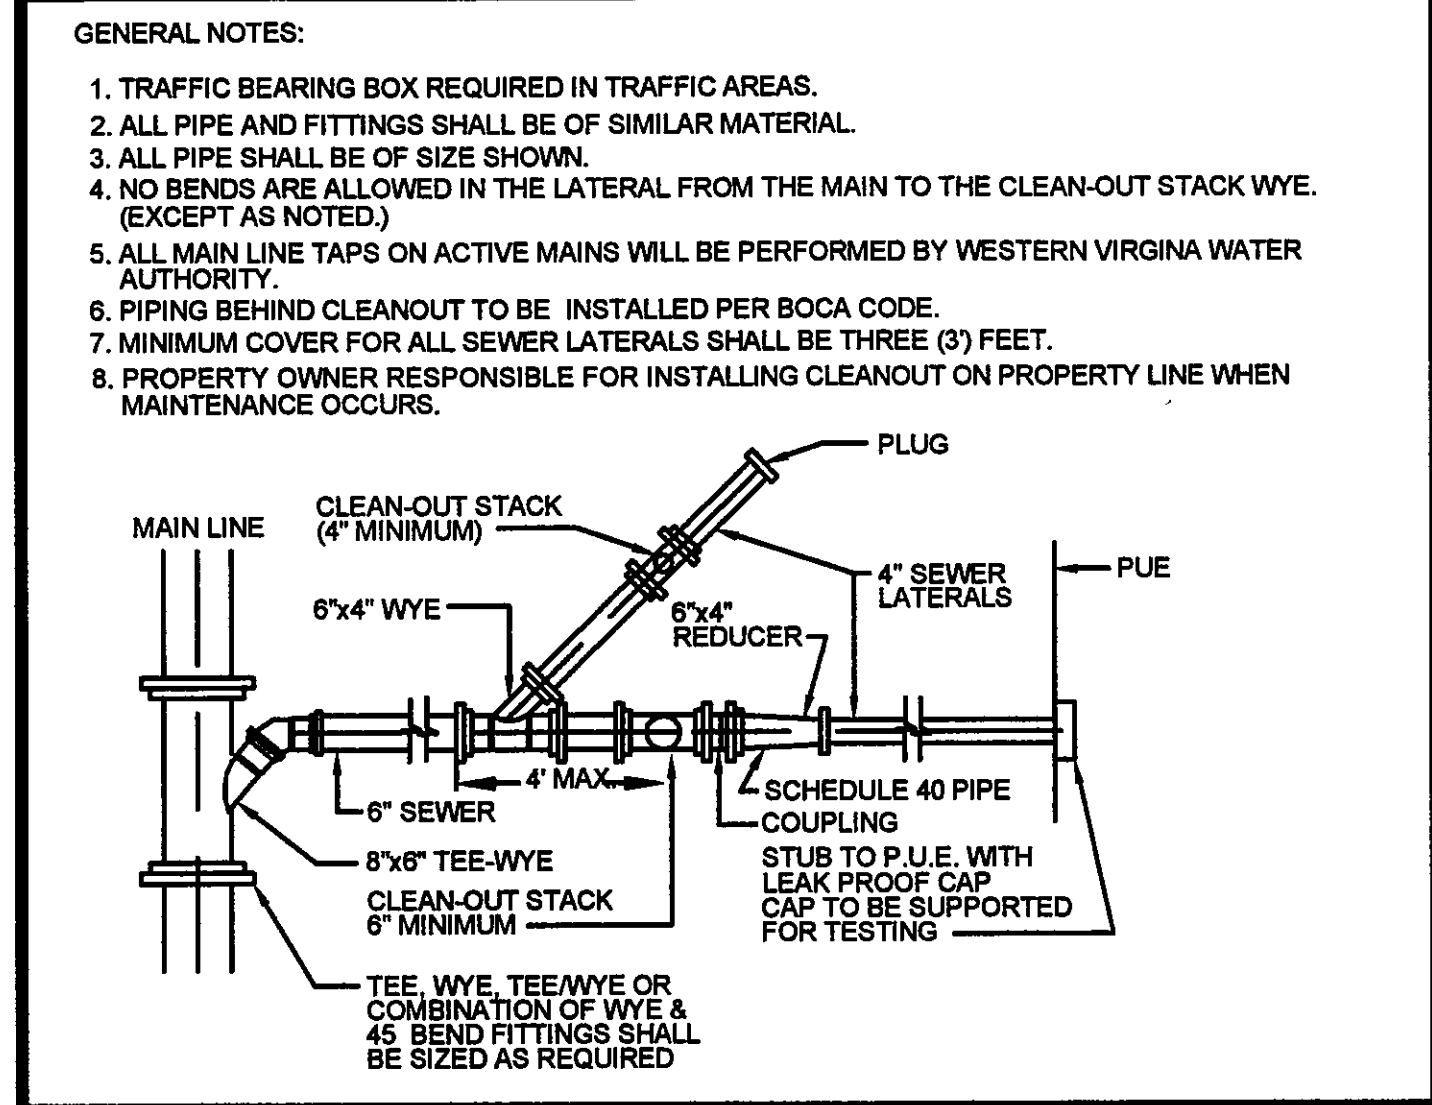

WESTERN VIRGINIA WATER AUTHORITY - CONSTRUCTION STANDARDS		
REVISION DATE	DESCRIPTION	BY
07/01/04	COMBINED 6" BY TWO 4" LATERALS	S-11

102 Albemarle Ave
Roanoke, Virginia 24013
www.lmwpc.com
ph: 540.345.0675
fax: 540.342.4456
lmweng@lmwpc.com

Engineering
Architecture
Surveying
Landscape Design

INDIAN VILLAGE
COMPREHENSIVE SITE PLAN
CITY OF ROANOKE, VIRGINIA

LAYOUT AND UTILITY PLAN

CHW	CHW	KJO	CHW	BY
PER CITY COMMENTS	PER CITY COMMENTS	PER CITY COMMENTS	PER CITY COMMENTS	DESCRIPTION
05/17/06	05/09/06	03/29/06	2/9/06	DATE
NO.	NO.	NO.	NO.	DATE

Designed By: RCW
Drawn By: CHW
Checked By: RCW
Approved By: RCW
Submitted By: CHW
Drawing: 2863VBASE
Date: AUG. 24, 2005
Scale: AS SHOWN
Commission No.: 2863V
Sheet: 5 of 12