


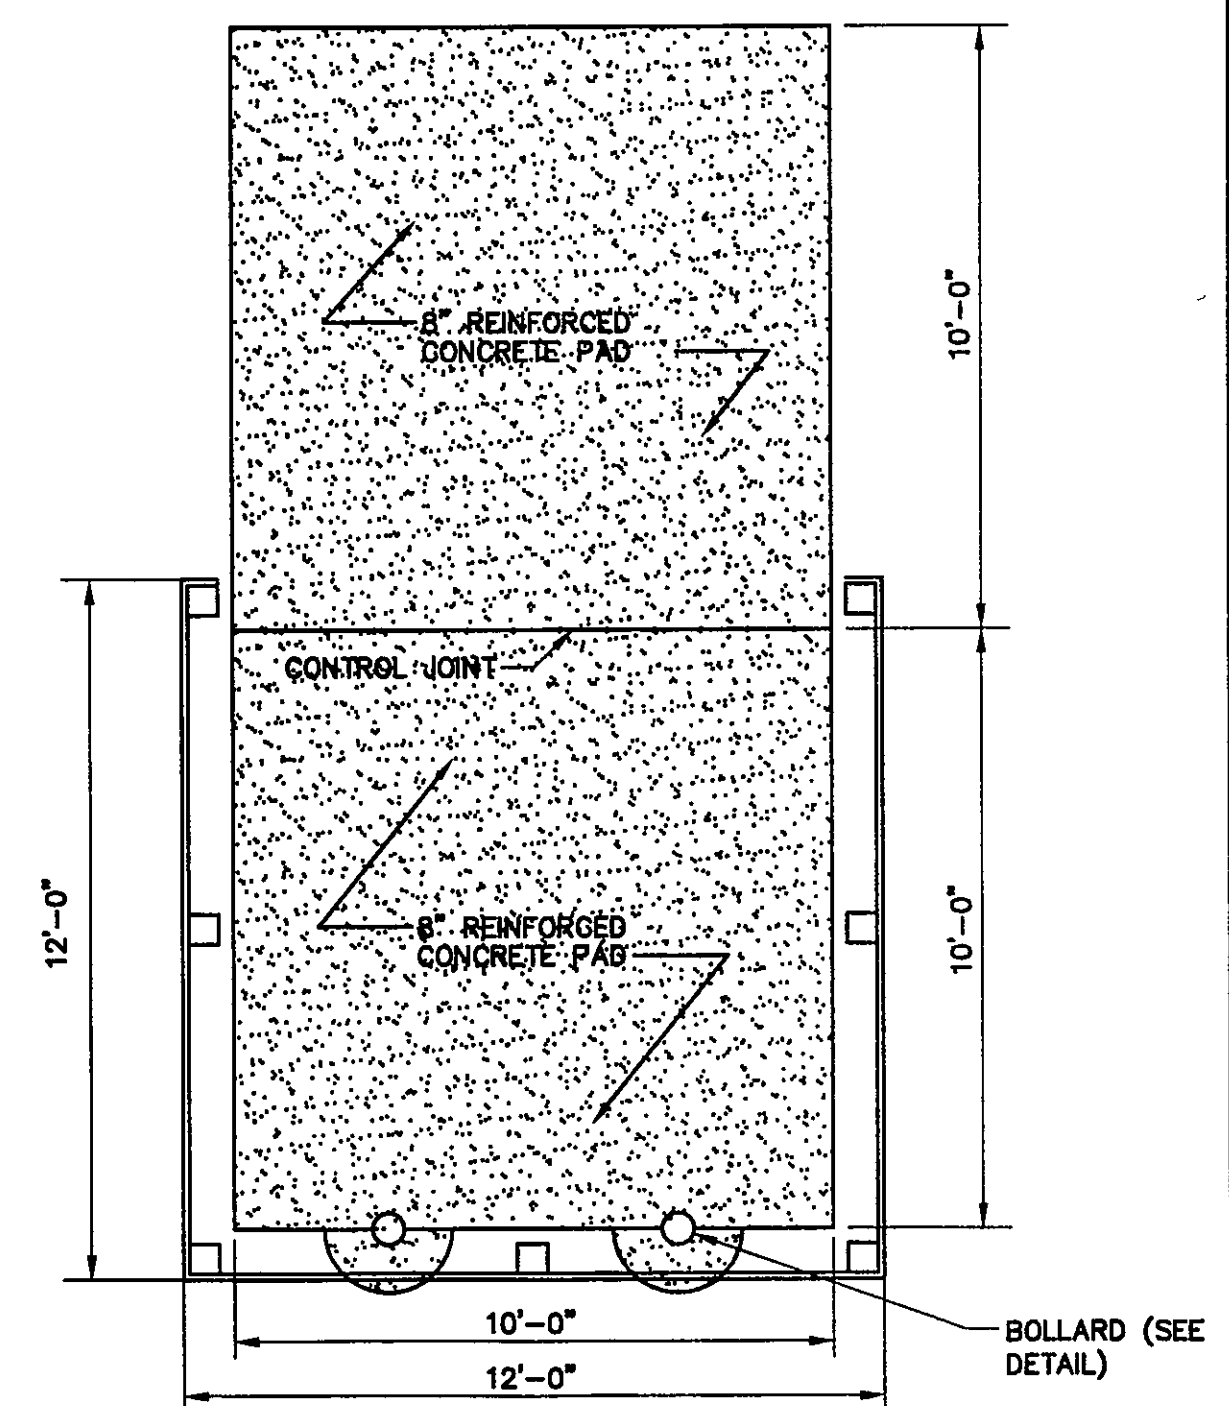


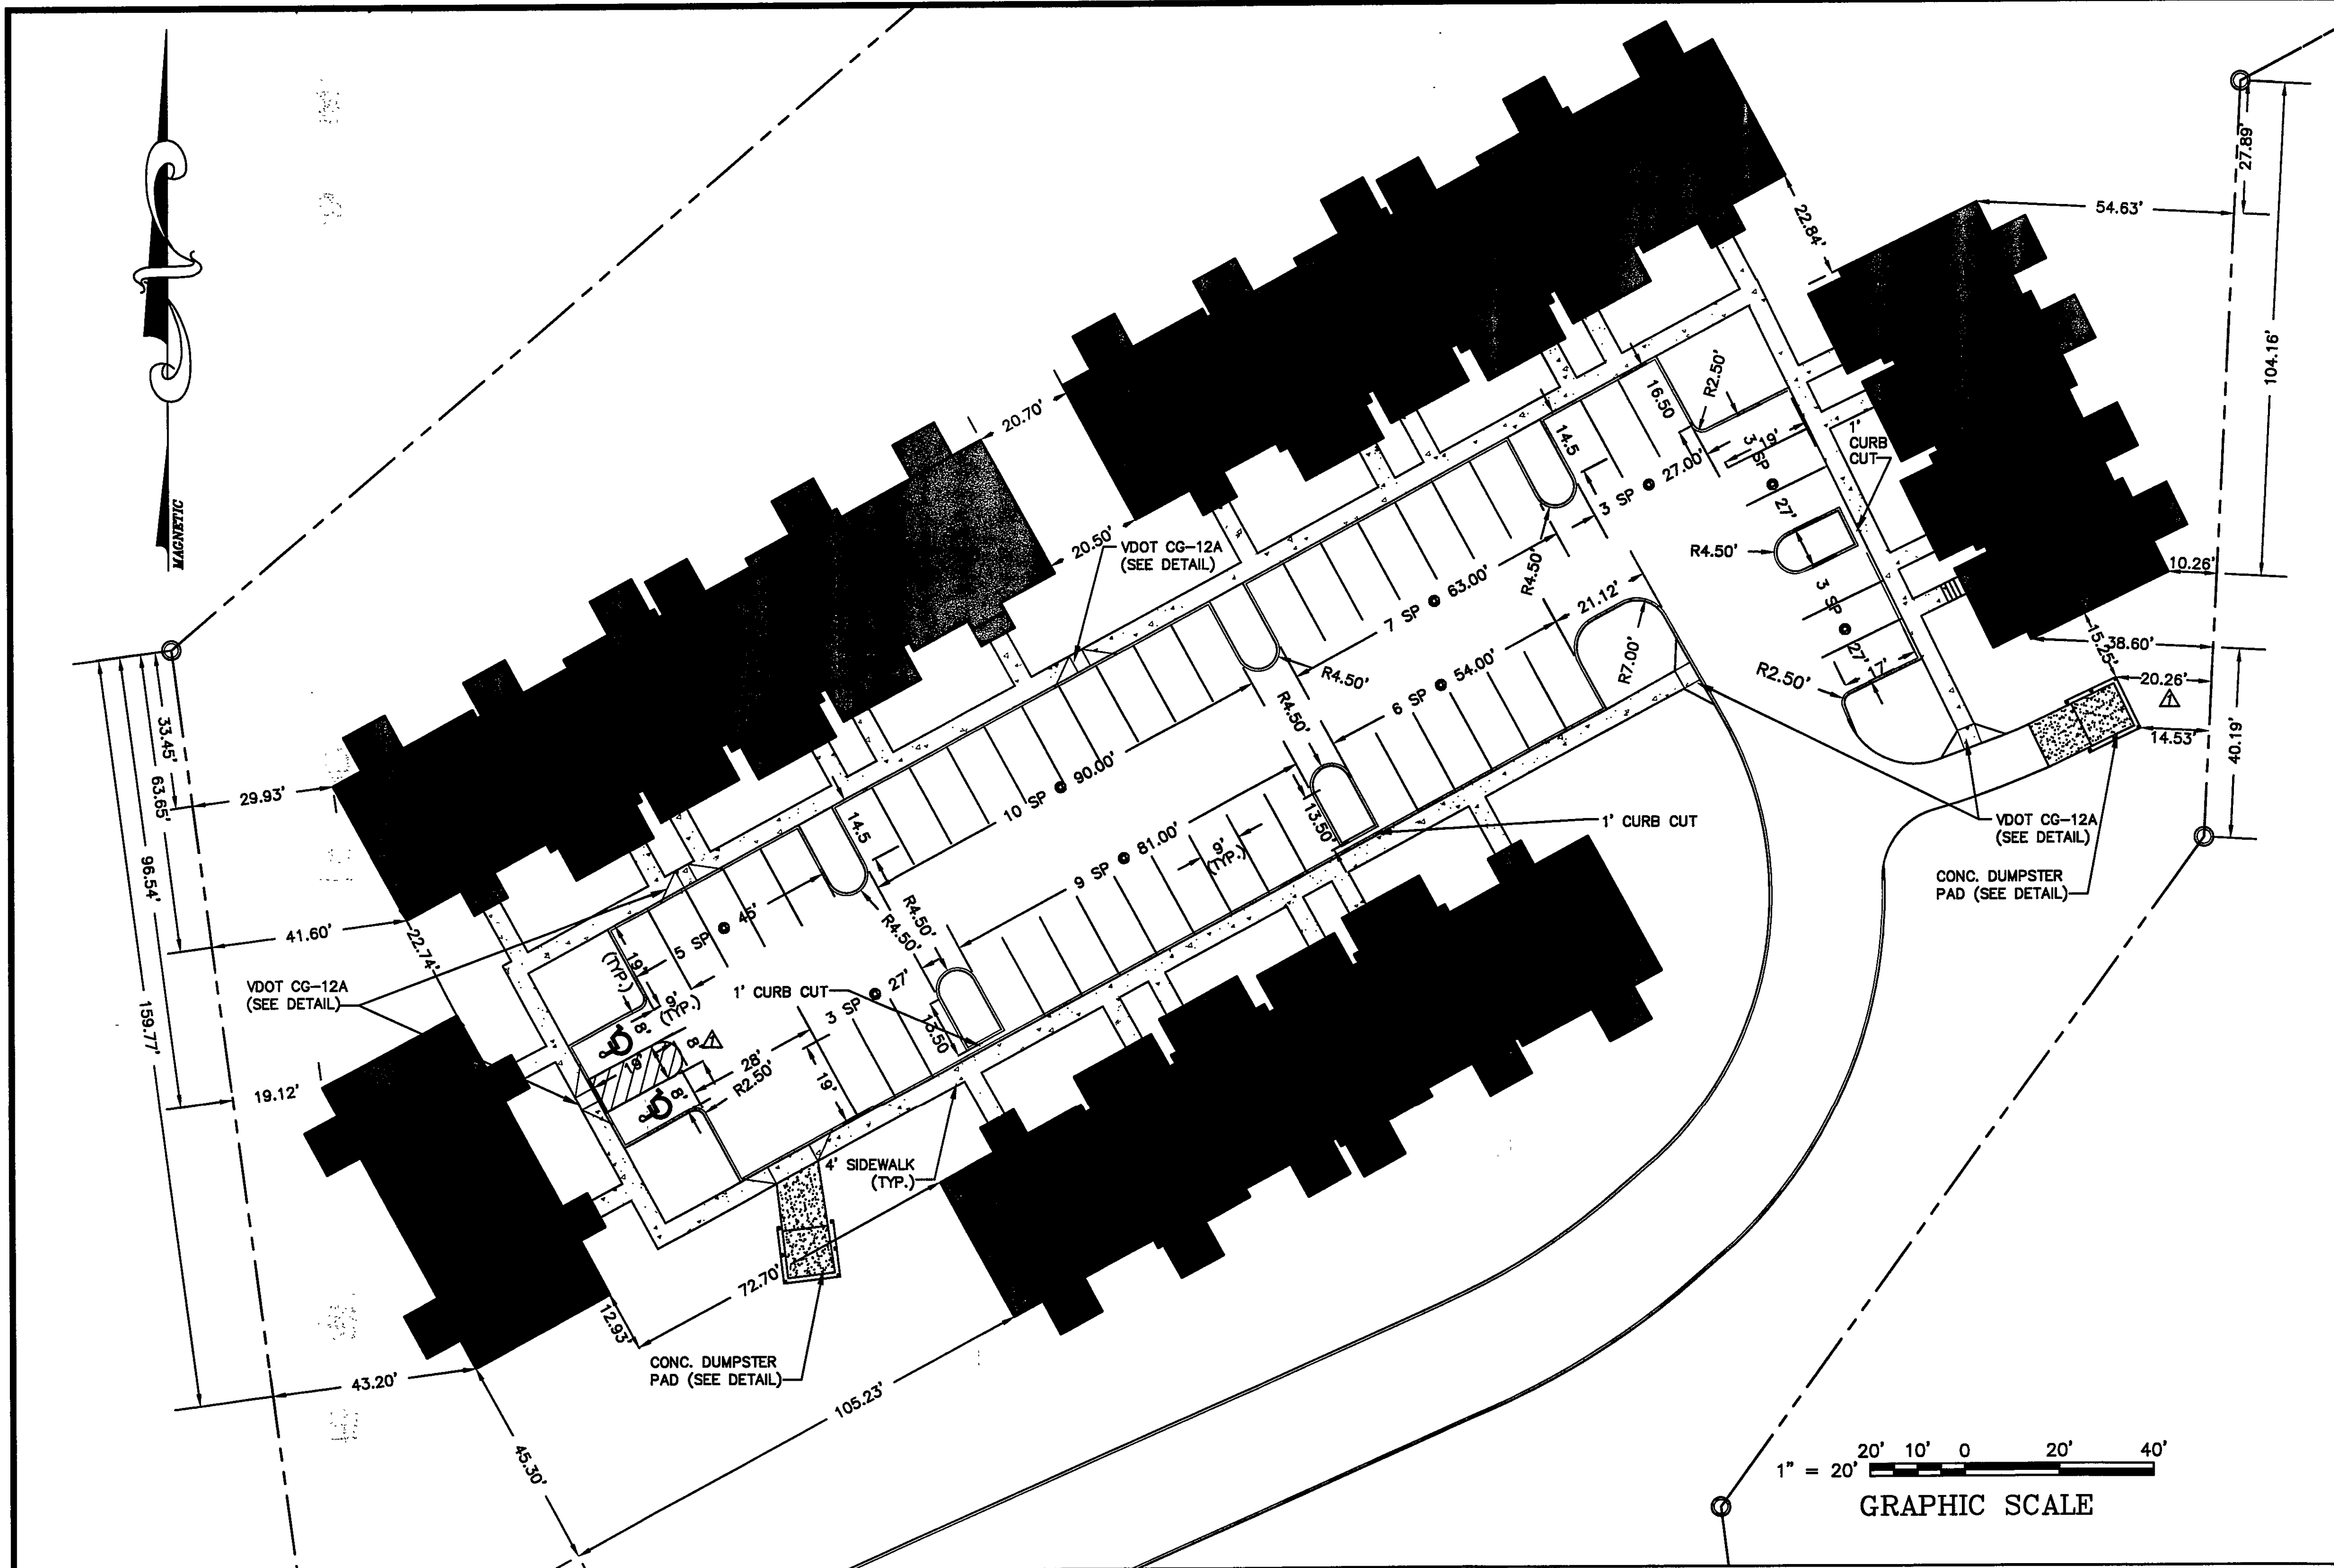

CONCRETE DUMPSTER PAD TOP VIEW
NTS

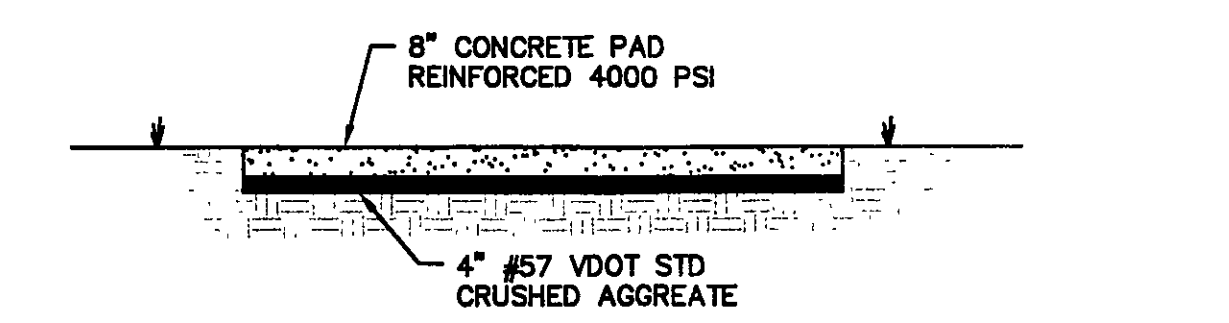


CONCRETE DUMPSTER PAD SECTION VIEW
NTS

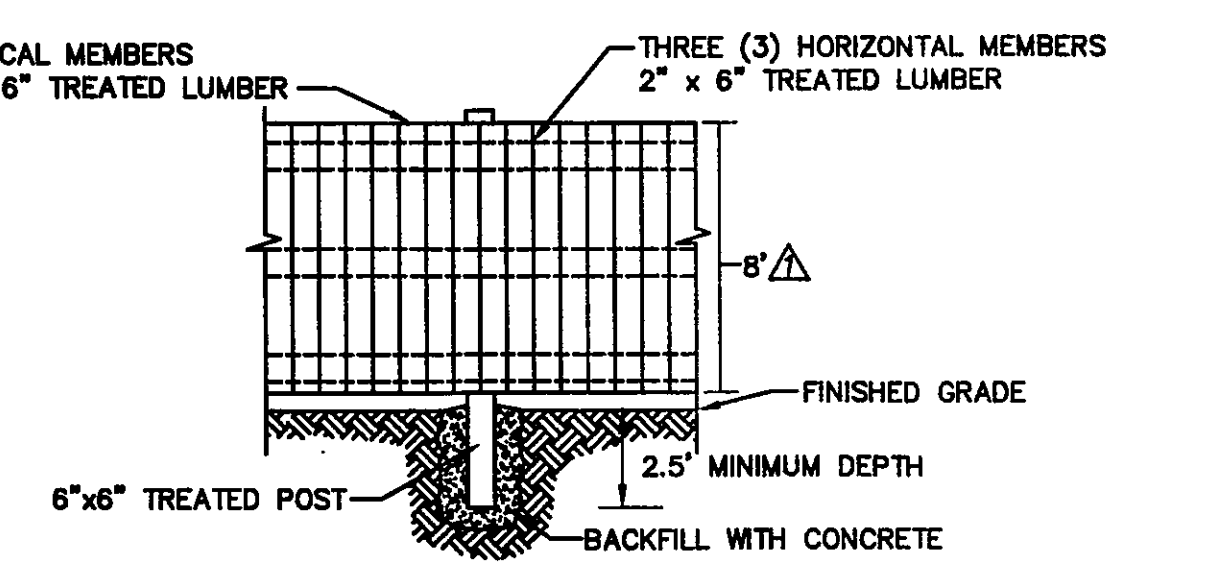


DUMPSTER ENCLOSURE DETAILS
NTS

NOTES:
ALL CONCRETE TO VDOT CLASS A-3 WITH NON-SKID FINISH. RAMP SHALL NOT EXCEED A MAXIMUM SLOPE OF 12:1.
CURB RAMP ARE TO BE LOCATED AS SHOWN ON THE PLANS OR AS DIRECTED BY THE ENGINEER. THEY ARE TO BE PROVIDED AT INTERSECTIONS WHEREVER AN ACCESSIBLE ROUTE WITHIN THE RIGHT-OF-WAY OF A HIGHWAY FACILITY CROSSES A CURB REGARDLESS OF WHETHER SIDEWALK IS EXISTING, PROPOSED, OR NONEXISTENT. THEY MAYBE OFFSET FROM PEDESTRIAN CROSSWALK AS SHOWN ON PLANS AS DIRECTED BY THE ENGINEER, BUT SHOULD NOT BE LOCATED BEHIND VEHICLE STOP LINES. EXISTING LIGHT POLES, FIRE HYDRANTS, DROP INLETS, ETC. WILL ALSO AFFECT PLACEMENT. WHEN USED IN CONJUNCTION WITH VDOT STD. CG-3 OR CG-7, THE CURB FACE ON THIS STANDARD IS TO BE ADJUSTED TO MATCH THE MOUNTABLE CURB CONFIGURATION.

• TREATMENT WHERE WIDTH OF SIDEWALK OR SIDEWALK SPACE IS LESS THAN 7'-4".
• ACCESSIBLE ROUTE IS DEFINED AS A CONTINUOUS, UNOBSTRUCTED, STABLE, FIRM, AND SLIP RESISTANT PATH CONNECTING ALL ACCESSIBLE ELEMENTS OF A FACILITY THAT CAN BE APPROACHED, ENTERED, AND USED BY PERSONS WITH MOBILITY IMPAIRMENTS.

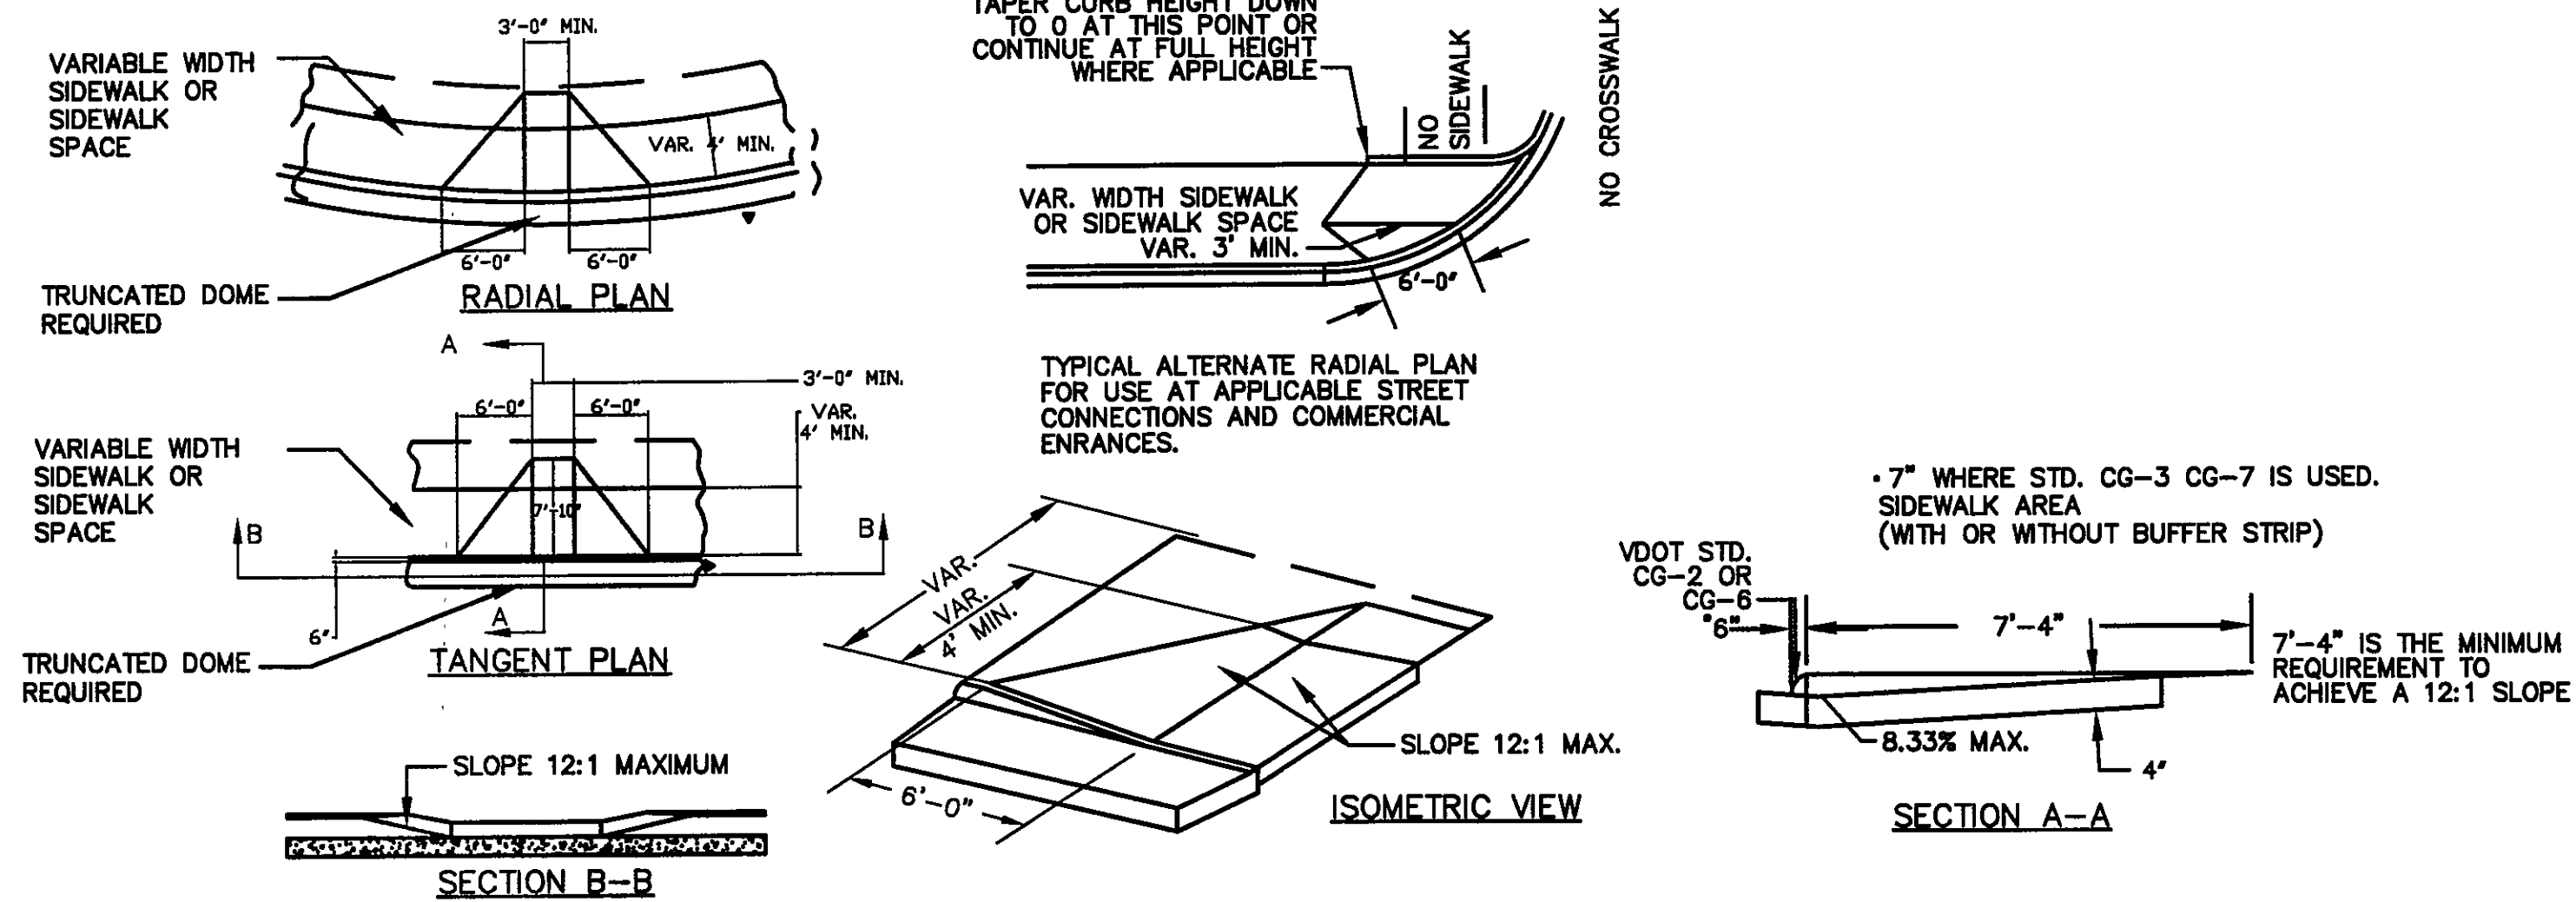

HANDICAP RAMP (VDOT CG-12A)
NTS

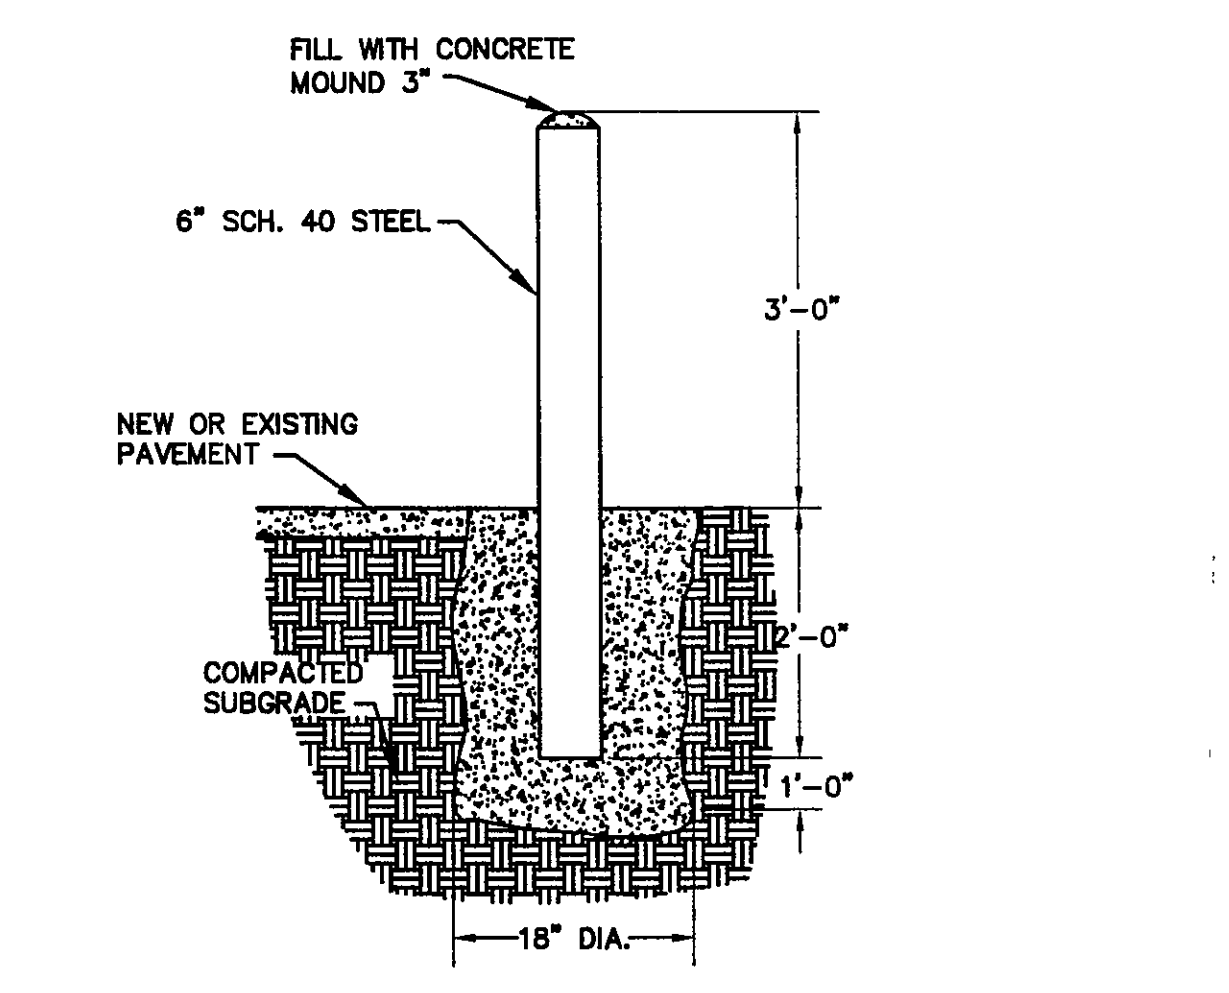

BOLLARD
NTS

102 Albemarle Ave
Roanoke, VA 24013
www.lmwpc.com
ph: 540.345.0675
fax: 540.342.4456
lmweng@lmwpc.com

**INDIAN VILLAGE
COMPREHENSIVE SITE PLAN
CITY OF ROANOKE, VIRGINIA**

Engineering
Architecture
Surveying
Landscape Design

DIMENSIONAL LAYOUT			
K/O	CHW	BY	
03/29/06	PER CITY COMMENTS		
2/9/06	PER CITY COMMENTS		
	DESCRIPTION		

DESIGNED BY: CHW
DRAWN BY: MCP
CHECKED BY: RCW
APPROVED BY: RCW
SUBMITTED BY: CHW

PROFESSIONAL ENGINEER
RICHARD C. WHITE
NO. 020021
4-3-06

Drawing: 2863VBASE3
Date: AUG. 24, 2005
Scale: AS NOTED
Commission No.: 2863V

Sheet: 6 of 12