




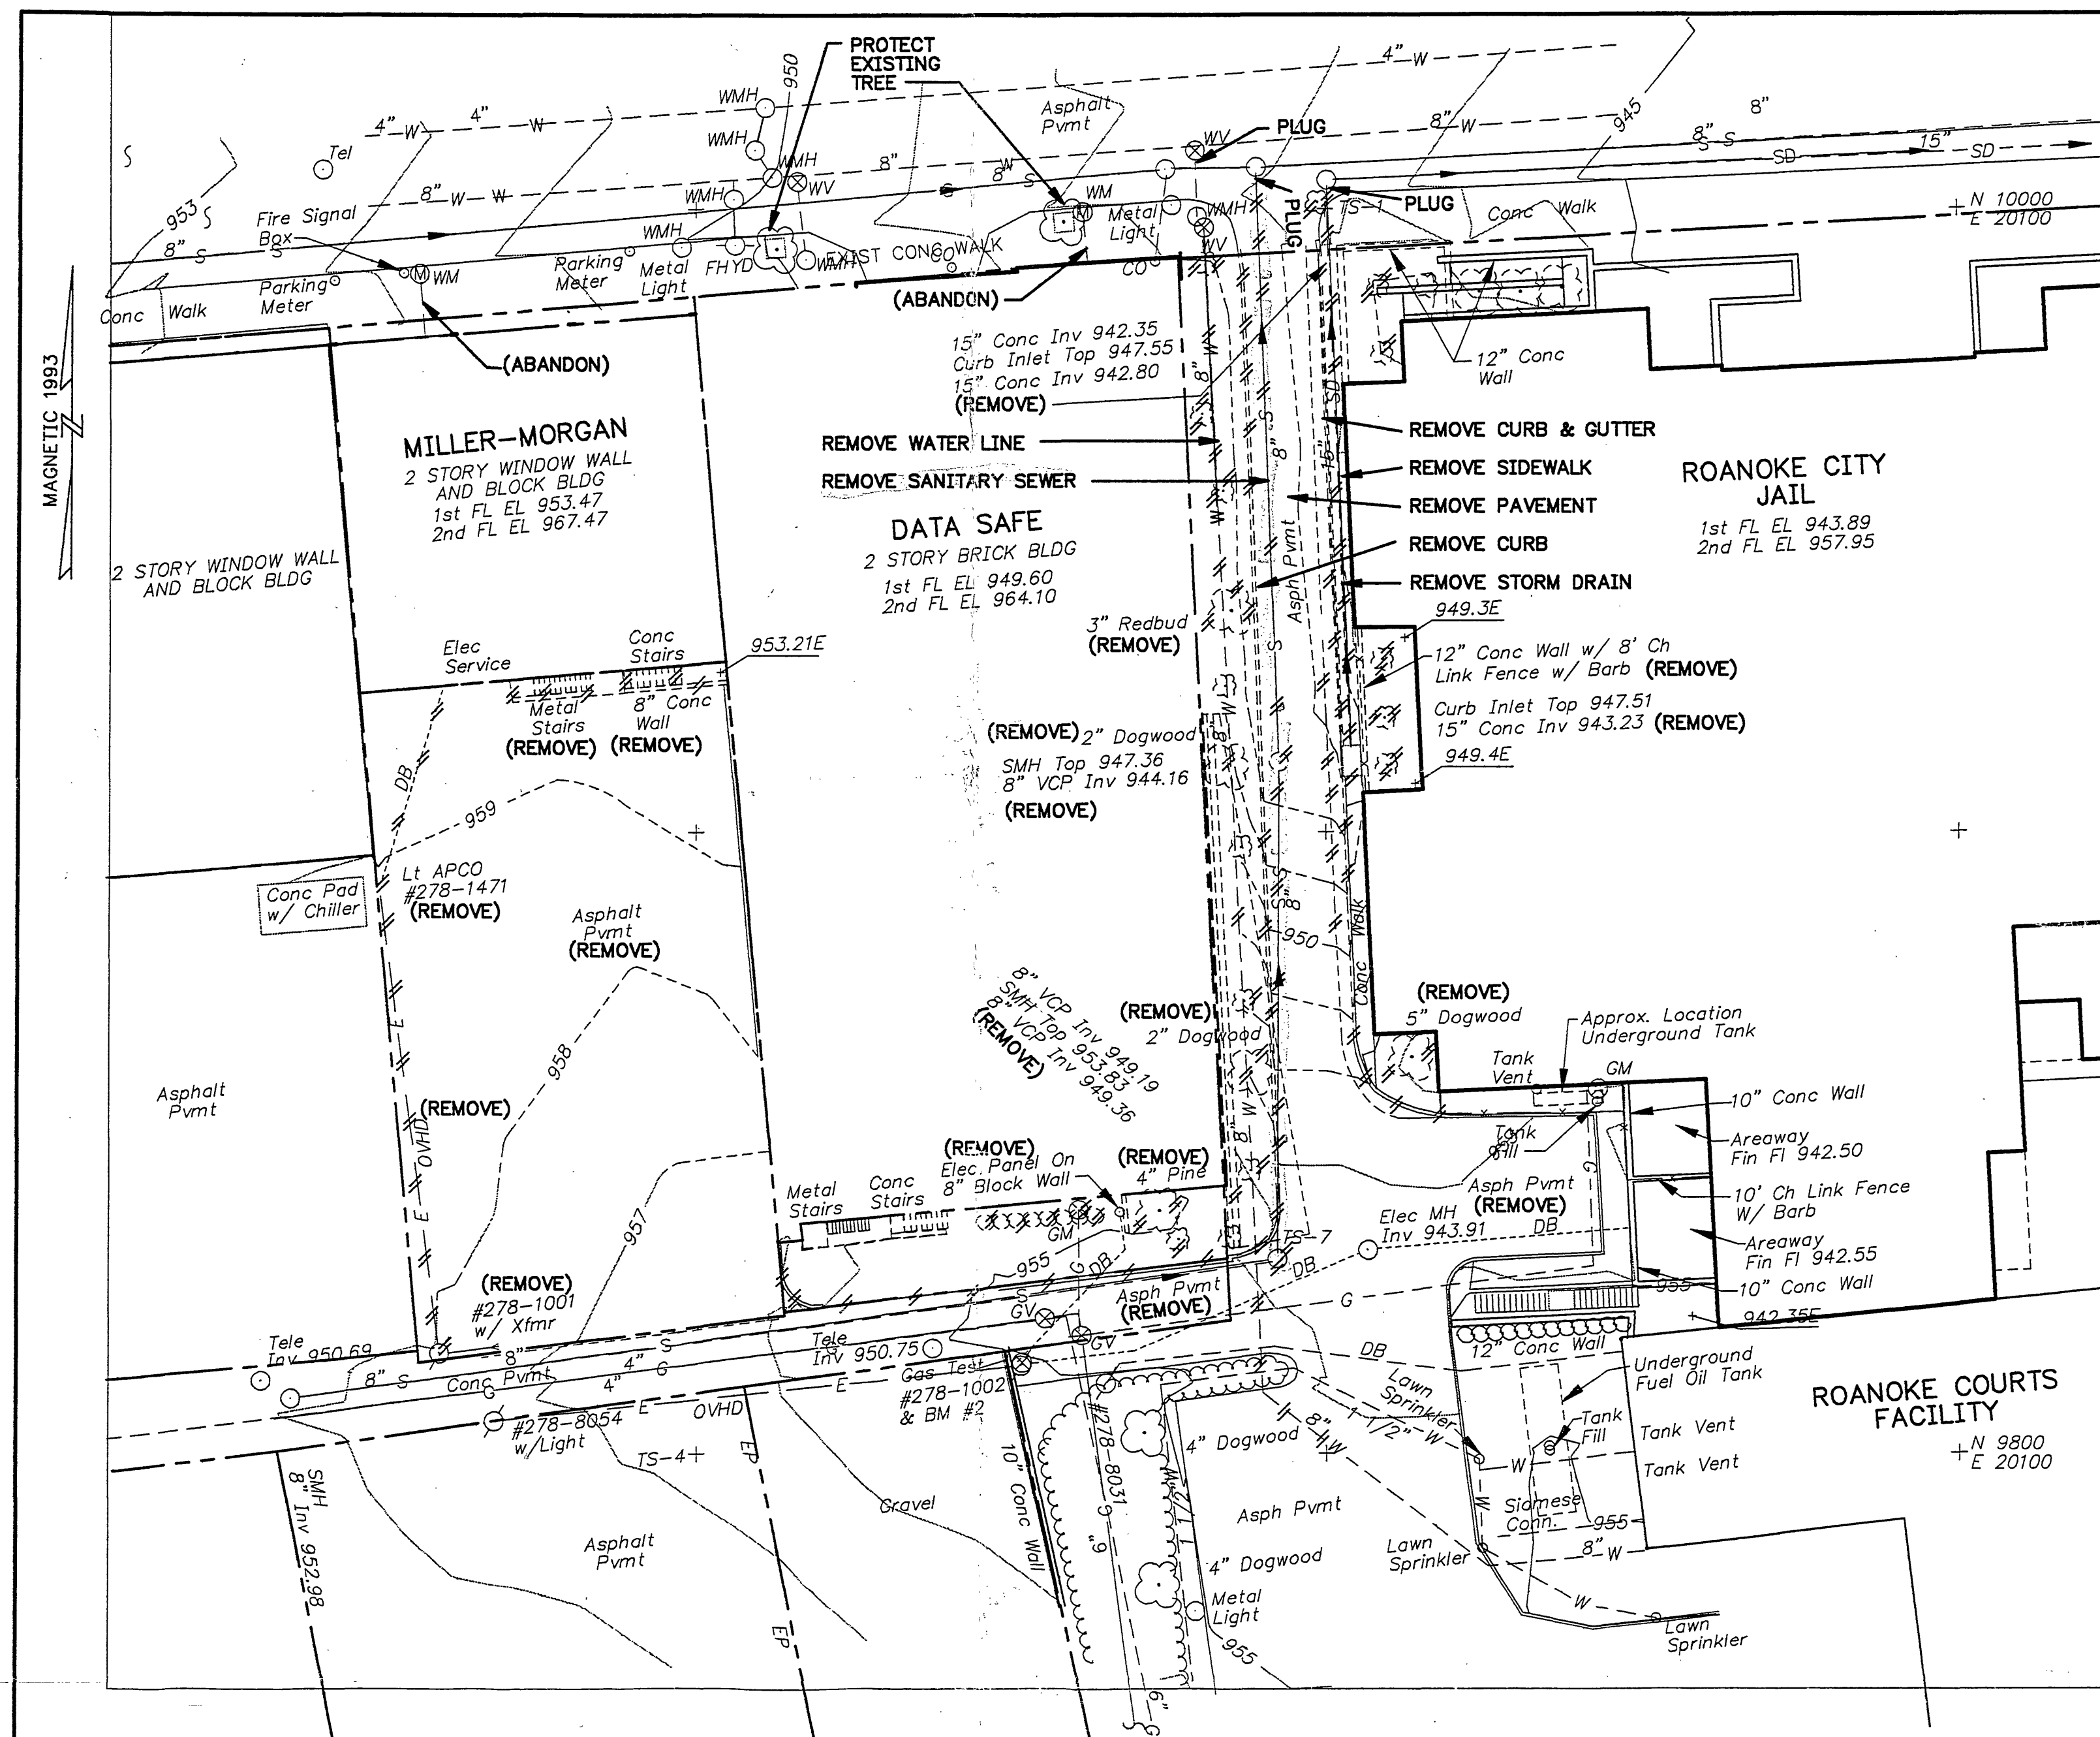

DEMOLITION PLAN
SCALE: 1"=20'

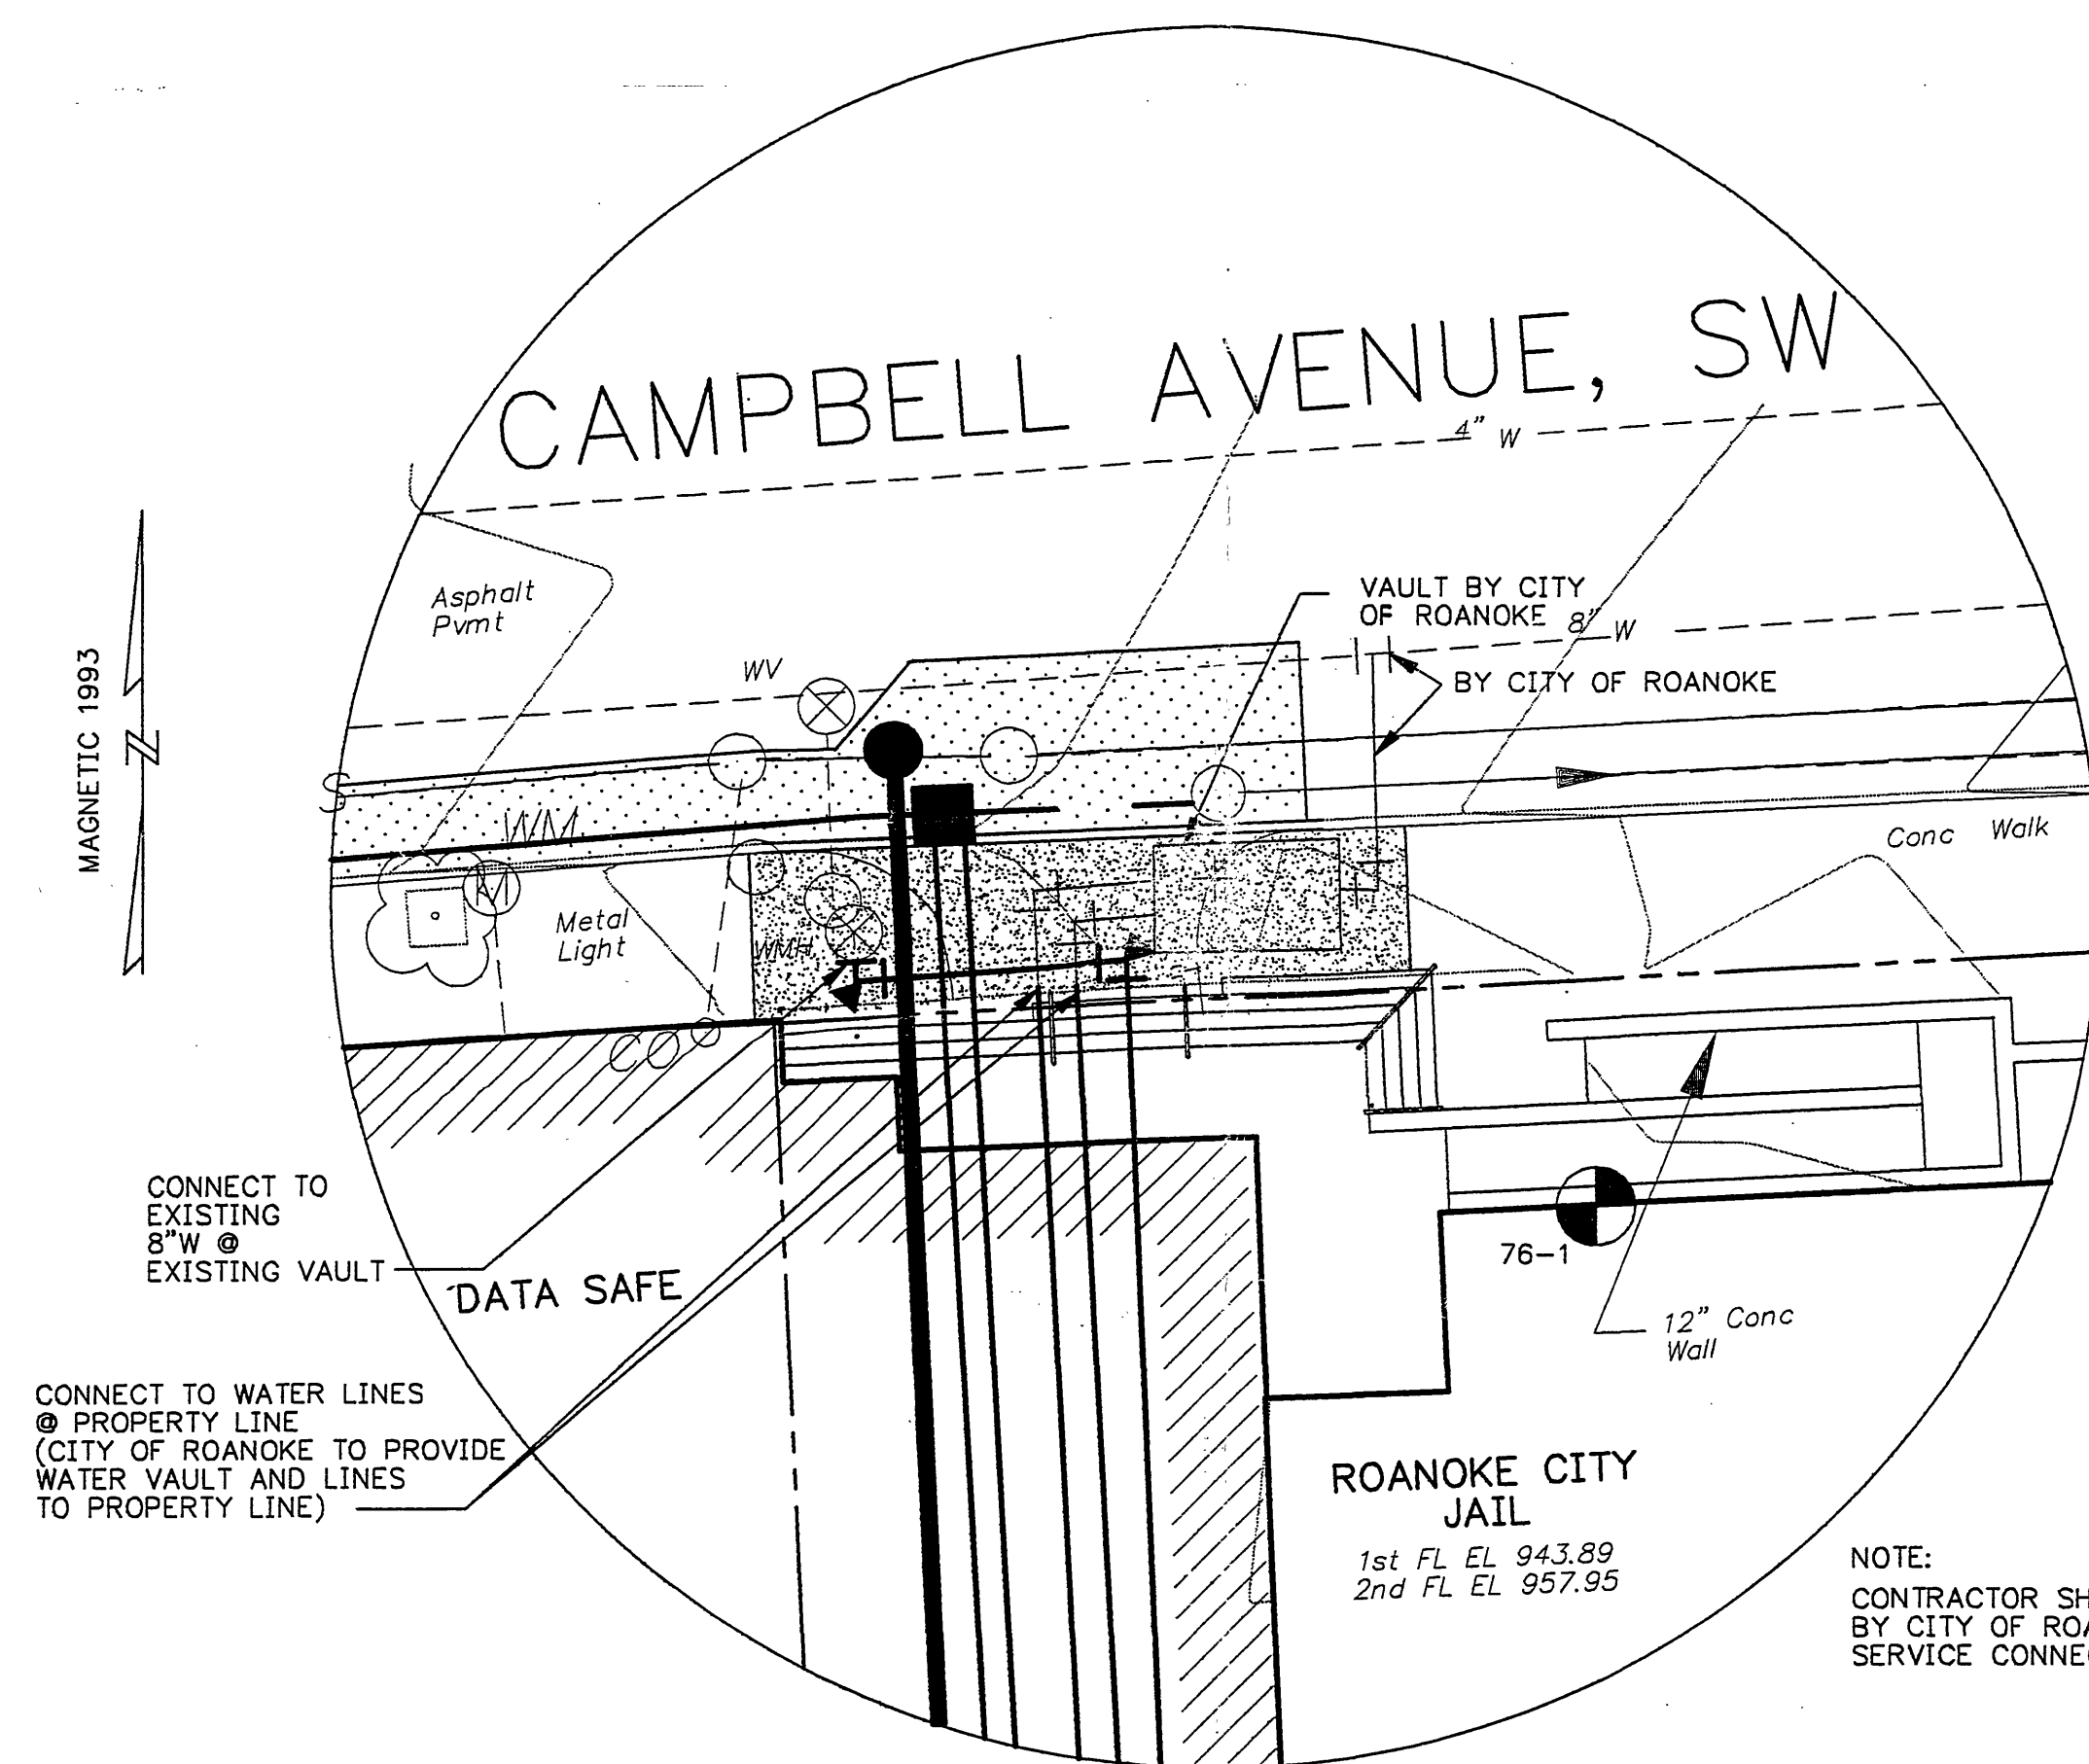

DETAIL A
SCALE: 1"=10'

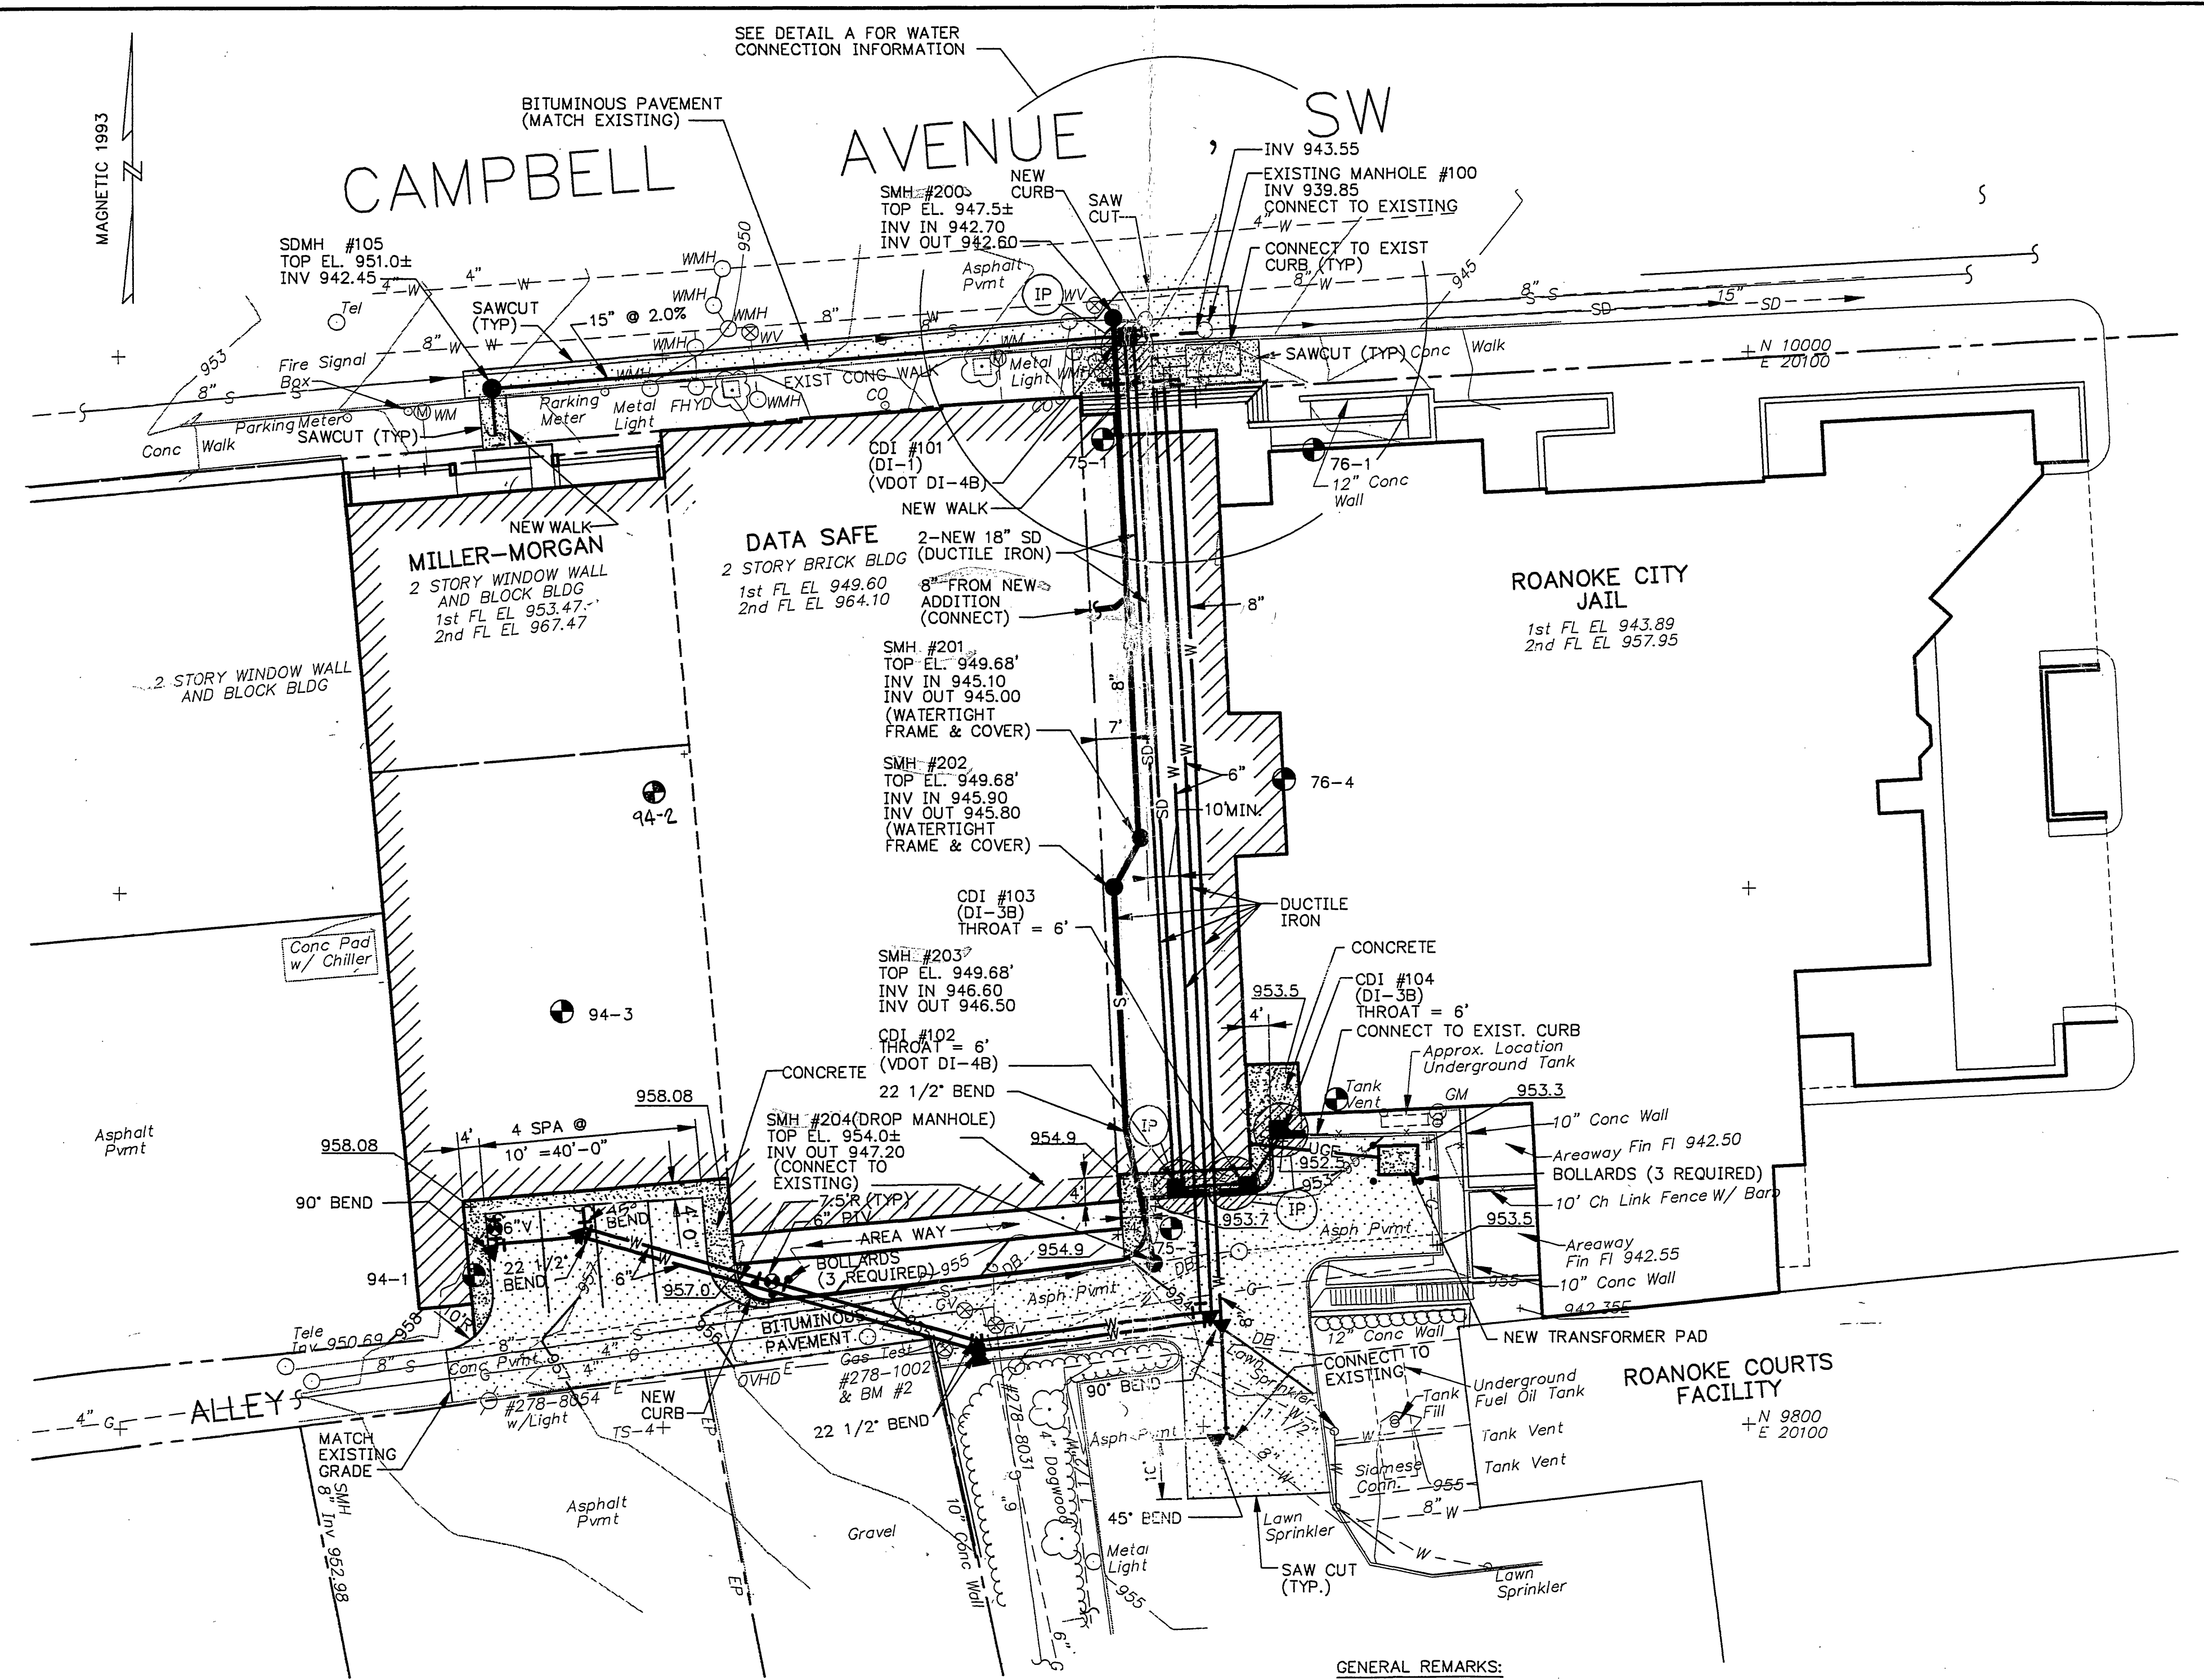


SITE PLAN
SCALE: 1"=20'

SITE LEGEND

- IP INLET PROTECTION
- THURST BLOCK
- MANHOLE
- EXISTING MANHOLE
- CDI - CURB DROP INLET WITH THROAT
- 90° BEND
- TEE
- WATER MANHOLE
- REDUCER
- ASPHALT
- CONCRETE
- SOIL BORING

- GENERAL REMARKS:**
- DIMENSIONS SHOWN TO CURBS ARE TO FACE OF CURB.
 - DRAINAGE STRUCTURES SHALL BE CONSTRUCTED IN ACCORDANCE WITH THE VIRGINIA DEPARTMENT OF TRANSPORTATION DESIGN STANDARDS (VDOT).
 - CONTRACTOR SHALL BE RESPONSIBLE FOR OBTAINING NECESSARY RIGHT-OF-WAY PERMITS, CONSTRUCTION PERMITS AND LICENSES REQUIRED BY THE STATE OF VIRGINIA, THE CITY OF ROANOKE, OR OTHER GOVERNING AGENCIES INVOLVED UNDER THIS CONTRACT.
 - UNDERGROUND FACILITIES, STRUCTURES AND UTILITIES HAVE BEEN PLOTTED FROM AVAILABLE SURVEYS AND RECORDS, AND THEREFORE, THEIR LOCATION MUST BE CONSIDERED APPROXIMATE ONLY. THERE MAY BE OTHERS, THE EXISTENCE OF WHICH IS PRESENTLY NOT KNOWN. CONTRACTOR SHALL VERIFY LOCATION OF ALL UTILITIES AT HIS OWN INITIATIVE AND EXPENSE PRIOR TO CONSTRUCTION.
 - PAVING CONTRACTOR SHALL COORDINATE FINISHED PAVEMENT GRADES WITH ELEVATIONS AND LOCATIONS OF EXISTING ROADS AND PARKING AREAS.
 - LENGTHS OF LINE INDICATED ON THE DRAWINGS FOR UTILITY SYSTEMS ARE APPROXIMATE, AND IT SHALL BE THE CONTRACTOR'S RESPONSIBILITY FOR DETERMINING THE EXACT AMOUNT OF PIPING REQUIRED TO FURNISH A COMPLETE WORKING SYSTEM IN ACCORDANCE WITH THE INTENT OF THE DRAWINGS.
 - ALL EROSION AND SEDIMENT CONTROL MEASURES SHALL BE INSTALLED AND MAINTAINED IN ACCORDANCE WITH THE "VIRGINIA EROSION AND SEDIMENT CONTROL HANDBOOK." THE CONTRACTOR SHALL BE THOROUGHLY FAMILIAR WITH ALL APPLICABLE MEASURES CONTAINED THEREIN WHICH MAY BE PERTINENT TO THIS PROJECT. (SEE E&S NOTES ON COVER SHEET)
 - UTILITIES INSIDE BUILDING ARE SHOWN FOR INFORMATION ON DEVELOPMENT PLAN APPROVED. SEE MECHANICAL SHEETS FOR EXACT LOCATION OF MANHOLES, WATERLINES, SEWER LINE AND STORM DRAIN.
 - ALL BENDS IN WATER LINES SHALL HAVE THURST BLOCKS.

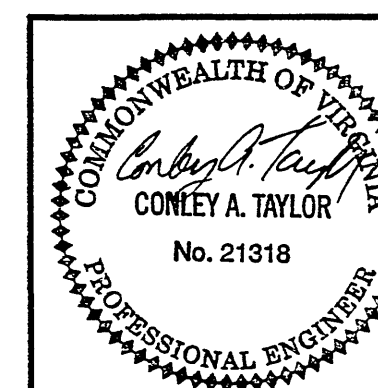

DESIGNED CAT	DATE	DESCRIPTION	BY	APP
DRAWN CAT				
CHECKED KK				
APPROVED [Signature]				
SUBMITTED [Signature]				
ROANOKE CITY JAIL ANNEX ROANOKE, VIRGINIA CIVIL SITE LAYOUT AND DEMOLITION PLAN				
HAYES, SEAY, MATTERN & MATTERN ARCHITECTS - ENGINEERS - PLANNERS ROANOKE, VIRGINIA			SCALE AS NOTED	COMM. NO. 7132
DATE JULY 1994			SHEET C1	