

## NOTICE:

## ALL LANDOWNERS, DEVELOPERS AND CONTRACTORS

FAILURE TO COMPLY WITH THE CONSTRUCTION PROCEDURE REQUIREMENTS LISTED BELOW MAY RESULT IN THE COSTLY REMOVAL OF STRUCTURES, TIME DELAYS OR THE ISSUANCE OF A STOP WORK ORDER.


## Construction Procedure Requirements

- City Inspection** - To insure the coordination of timely and proper inspections, a pre-construction conference shall be initiated by the contractor with the City Building Inspections Department. Call (703) 561-2222 to arrange a conference at least three (3) days prior to anticipated construction.
- Street Opening Permit** - Prior to the commencement of any digging, alteration or construction within the public right-of-way (streets, alleys, public easements), a street opening permit shall be applied for and obtained by the contractor from the City of Roanoke.
- Plans and Permits** - A copy of the plans approved by the City (signed by the proper City officials) and all permits issued by the City shall be available at the construction site at all times of ongoing construction.
- Location of Utilities** - The contractor shall verify the location of all existing utilities prior to the commencement of any construction.
- Construction Entrance** - The contractor shall install an adequate construction entrance for all construction related access from the site. Size and composition of construction entrance shall be determined by the City site plan inspector.
- Streets to Remain Clean** - It shall be the responsibility of the contractor to insure that the public street adjacent to the construction entrance remains free of mud, dirt, dust and/or any type of construction materials or litter at all times.
- Barrierces/Ditches** - The contractor shall maintain the integrity of all excavated ditches and shall furnish and ensure that all barriers proper and necessary for the safety of the public are in place.
- Sewer and Pavement Replacement** - Construction of sanitary sewers and the replacement of pavement shall be in accordance with approved standards and specification of the City of Roanoke.
- Approved Plans/Construction Changes** - Any change or variation from construction design as shown on the officially approved plans shall be approved by the City Engineer prior to said changes or variation in construction being made.
- Final Acceptance** - The developer or contractor shall furnish the City of Roanoke's Engineering Department with a final correct set of as-built plans prior to final acceptance by the City.

NOTE: The above City construction plans should be shown on the front, or cover sheet, of the development or construction plan.

## GENERAL NOTES:


- ALL UTILITIES MAY NOT BE SHOWN OR MAY NOT BE SHOWN AT THEIR ACTUAL LOCATION. THE LOCATION AND DEPTH OF ALL UTILITIES SHALL BE VERIFIED BY THE CONTRACTOR PRIOR TO CONSTRUCTION.
- THE CONTRACTOR SHALL BE RESPONSIBLE FOR NOTIFYING THE CITY OF ROANOKE SITE PLAN INSPECTOR OF THE DESTINATION OF ANY EARTH OR OTHER MATERIAL TO BE REMOVED AND TRANSPORTED OFF-SITE.
- UTILITIES TO BE REMOVED, RELOCATED OR ABANDONED IN PLACE ARE NOT SHOWN ON THIS PLAN. SEE DIMENSIONAL LAYOUT AND UTILITY PLAN.

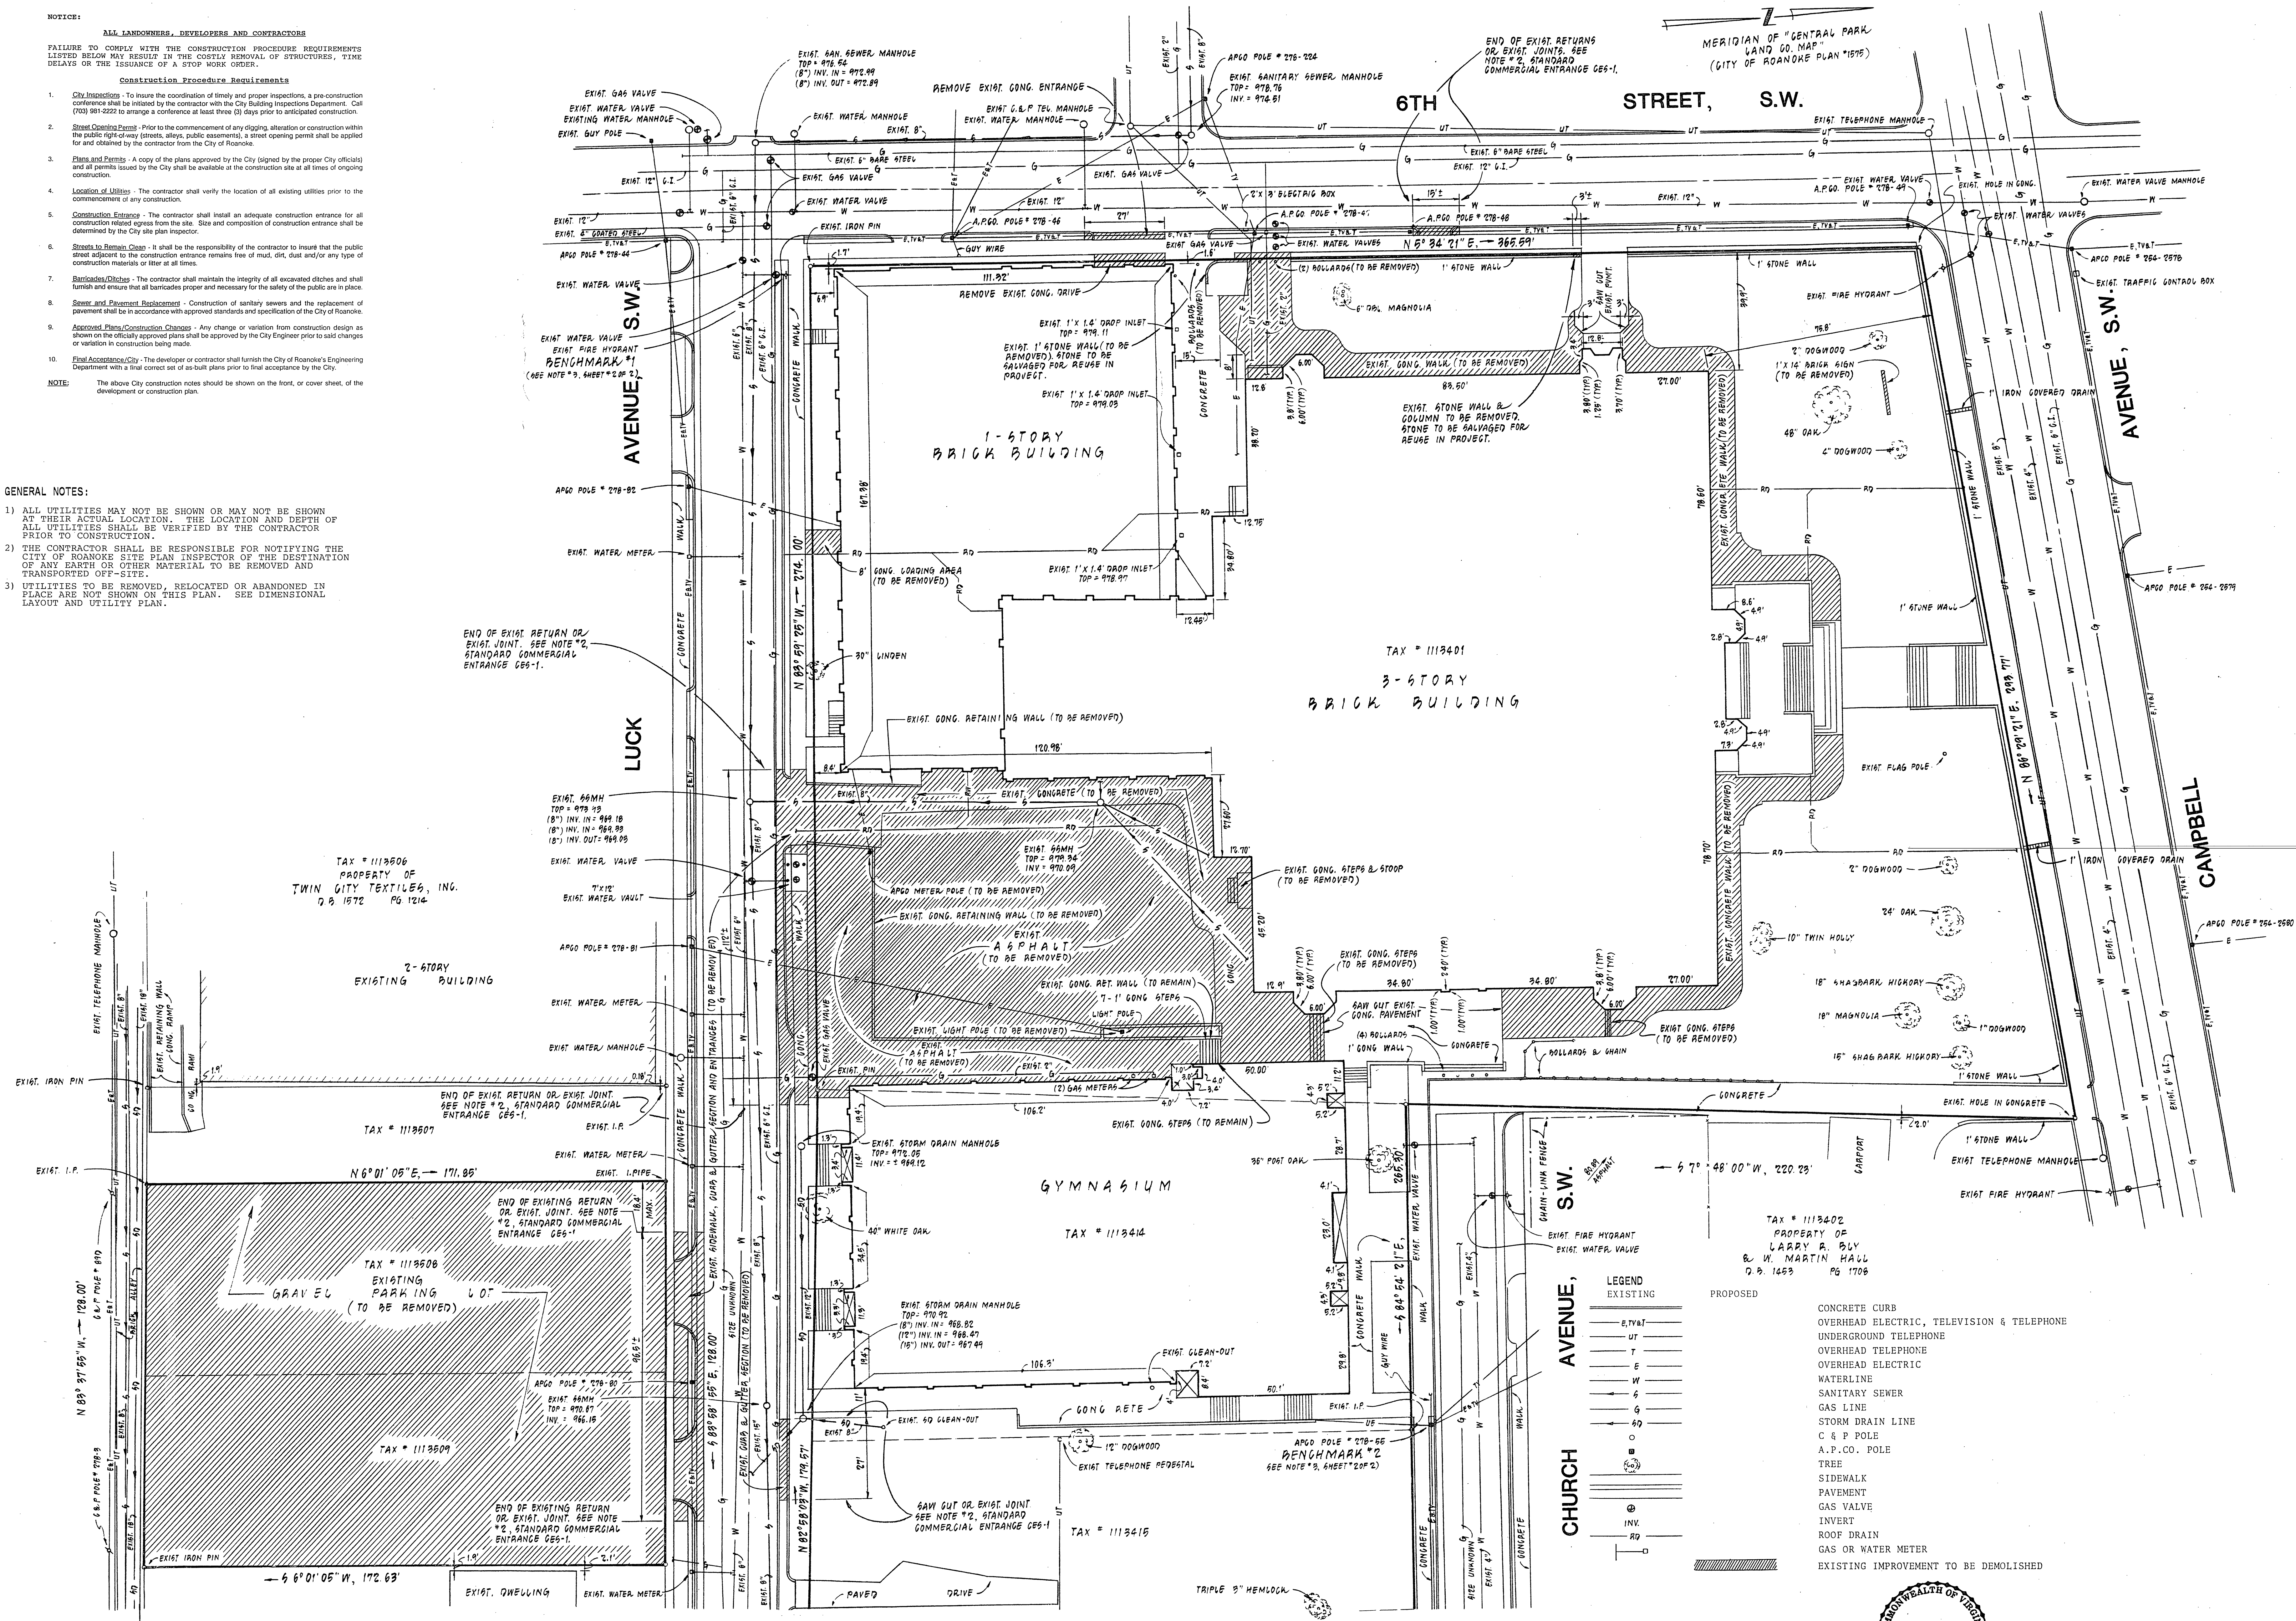

## SITE DEMOLITION PLAN

**Horner & Associates**  
ARCHITECTURE AND PLANNING

Date: \_\_\_\_\_  
Scale: 1" = 20'  
Drawn: \_\_\_\_\_  
Checked: \_\_\_\_\_  
Commission: \_\_\_\_\_  
Sheet: \_\_\_\_\_  
C-3  
Of: \_\_\_\_\_

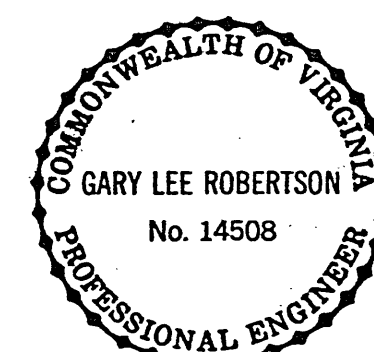

LUMSDEN ASSOCIATES, P.C.  
ENGINEERS-SURVEYORS-PLANNERS  
ROANOKE, VIRGINIA