


KIMBALL RENEWAL PROJECT

PROJECT NO. VA. R-46

CITY OF ROANOKE REDEVELOPMENT AND HOUSING AUTHORITY
ROANOKE, VIRGINIA

CONTRACT SI-2

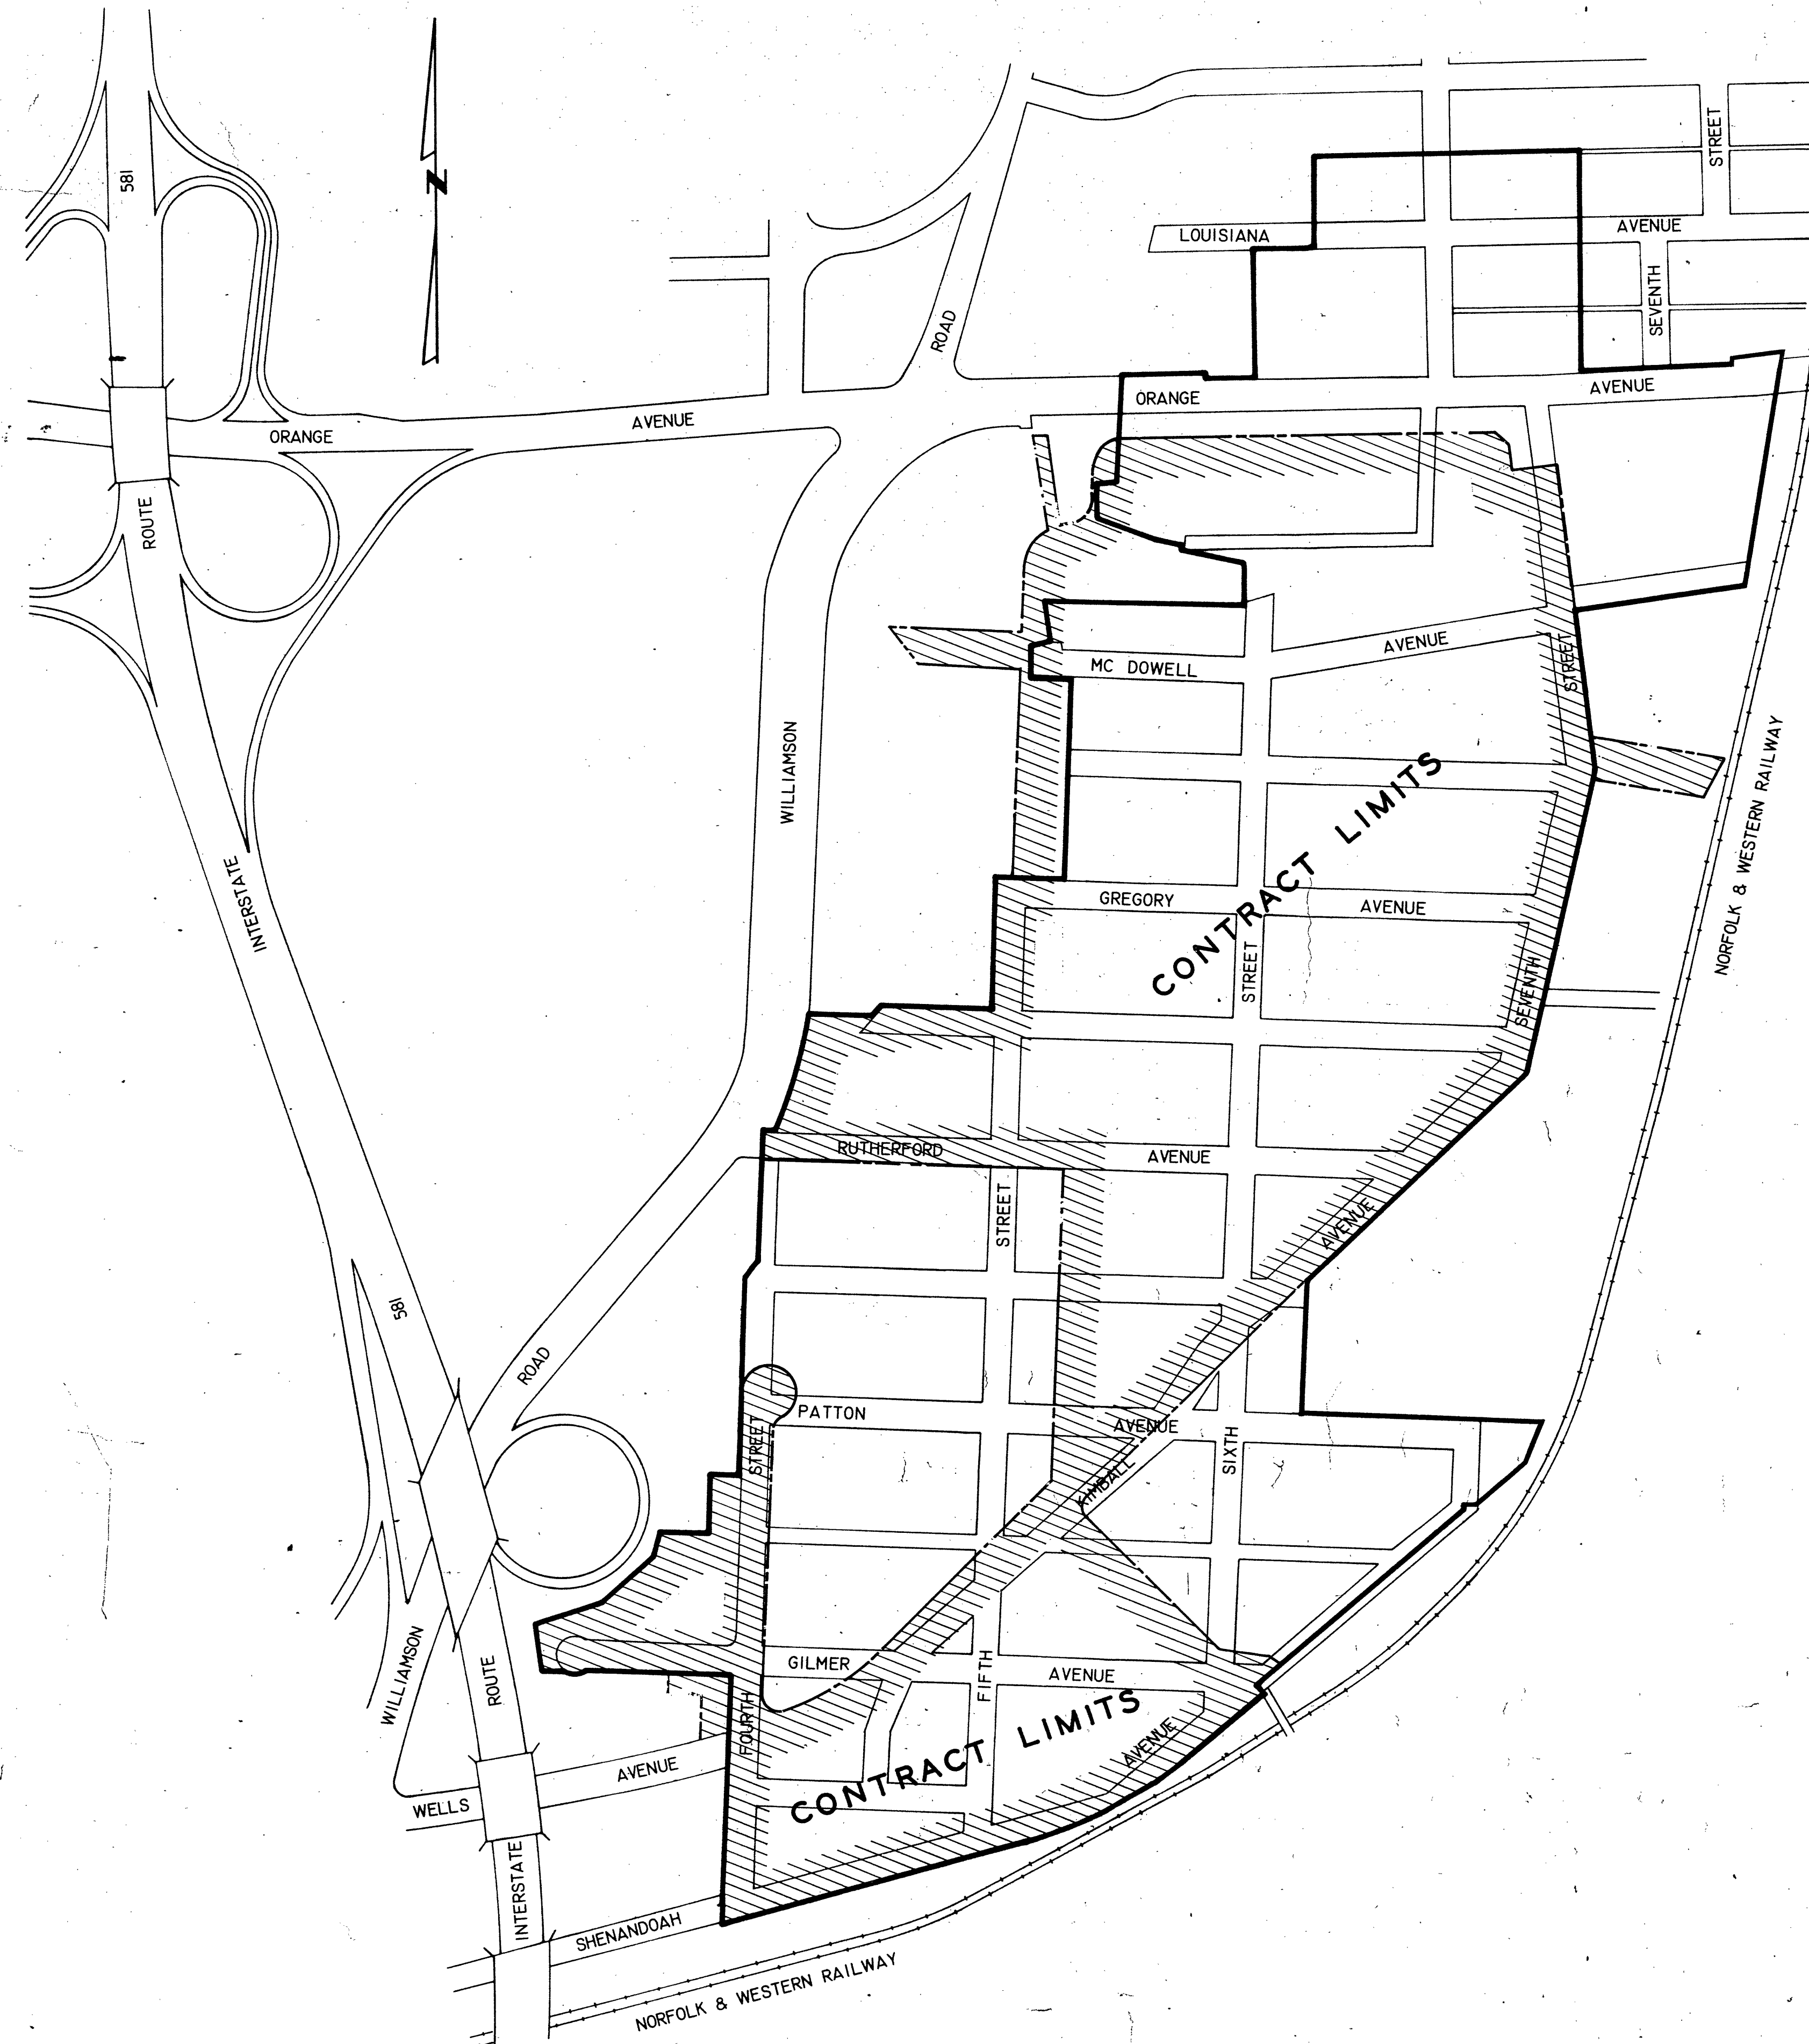

PROJECT AREA MAP


MAP SCALE: 1"=200'

INDEX OF SHEETS

SHEET NO.	TITLE
1	TITLE SHEET & LOCATION MAP
2	LEGEND, GENERAL NOTES & MISCELLANEOUS DETAILS
3	ALIGNMENT & DIMENSIONAL LAYOUT
4	ALIGNMENT & DIMENSIONAL LAYOUT
5	ALIGNMENT & DIMENSIONAL LAYOUT
6	GRADING & STORM DRAINAGE PLAN
7	GRADING & STORM DRAINAGE PLAN
8	GRADING & STORM DRAINAGE PLAN
9	STREET PROFILES
10	STREET PROFILES
11	STREET PROFILES
12	SANITARY SEWER & WATER PLAN
13	SANITARY SEWER & WATER PLAN
14	SANITARY SEWER & WATER PLAN
15	STORM SEWER PROFILE
16	STORM SEWER PROFILE
17	STORM SEWER PROFILE
18	SANITARY SEWER PROFILE
19	SANITARY SEWER PROFILE
20	SANITARY SEWER PROFILE
21	WATER MAIN PROFILE
22	WATER MAIN PROFILE
23	WATER MAIN PROFILE
24	STRUCTURAL DETAILS
25	WORK AT TRAVELODGE MOTEL

APPROVED:

SIGNATURE	TITLE	AGENCY	DATE
<i>Russell L. Harty</i>	EXECUTIVE DIRECTOR	CITY OF ROANOKE REDEVELOPMENT & HOUSING AUTHORITY	20 Dec 1972
<i>Sam H. Matthews</i>	CITY ENGINEER	CITY OF ROANOKE, VA.	20 Dec 1972
<i>R. B. Linn</i>	MANAGER, WATER DEPT.	CITY OF ROANOKE, VA.	12/13/72
<i>Barbara Mennell</i>	PLANNING DIRECTOR	CITY OF ROANOKE, VA.	20 Dec 1972

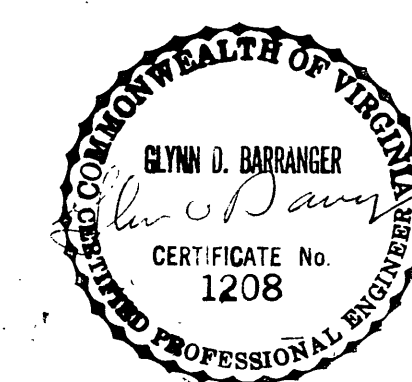

REVISION	DATE	DESCRIPTION	BY	APP.
DESIGNED	YMB	KIMBALL RENEWAL PROJECT - CONTRACT SI-2		
DRAWN	YMB	CITY OF ROANOKE REDEVELOPMENT AND HOUSING AUTHORITY		
CHECKED	YMB	ROANOKE, VIRGINIA		
APPROVED	YMB	TITLE SHEET & LOCATION MAP		
SUBMITTED	YMB			
HAYES, SEAY, MATTERN & MATTERN		SCALE AS NOTED	COMM. NO. 3677	
ARCHITECTS-ENGINEERS		DATE OCT 1972	SHEET 1	
ROANOKE, VIRGINIA		WASHINGTON, D. C.		