


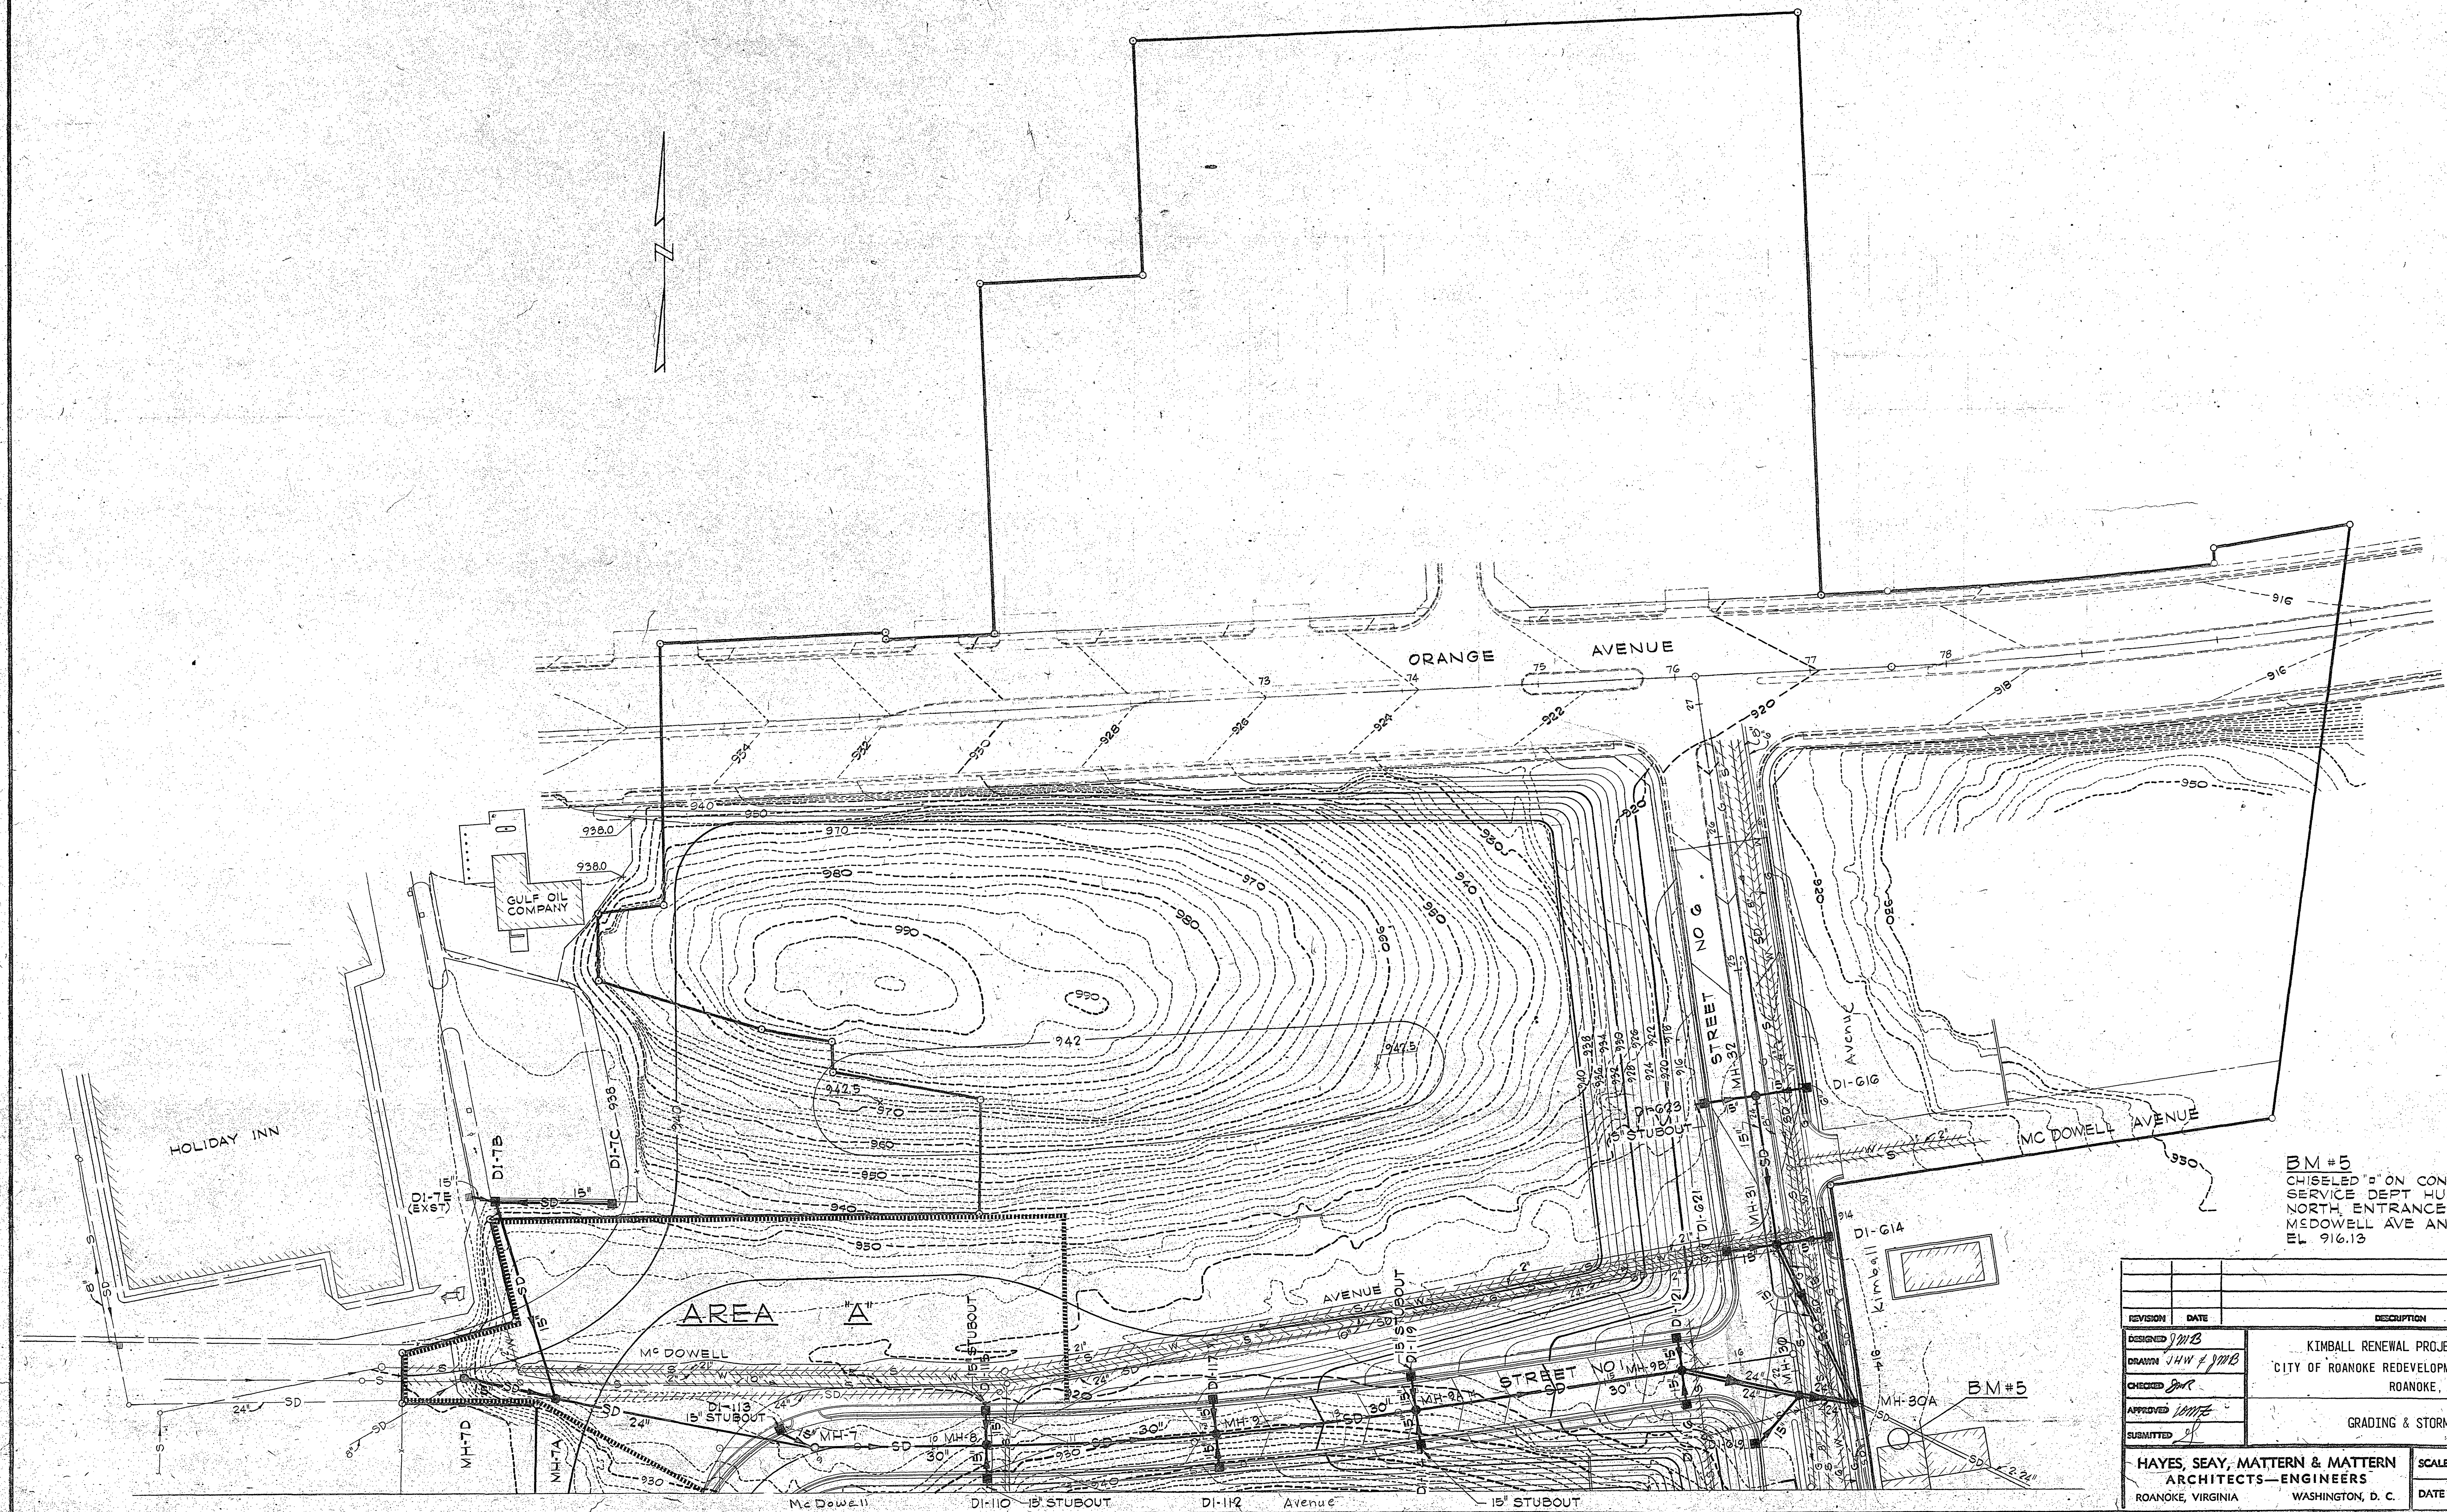

BM #5
CHISELED "S" ON CONC STOOP OF OIL HEAT
SERVICE DEPT HUMBLE OIL OFFICE BLDG
NORTH ENTRANCE AT FENCE 150' SOUTH
MCDOWELL AVE AND 50' EAST 7TH ST
EL. 916.13

REVISION	DATE	DESCRIPTION	BY	APP.
DESIGNED	JMB	KIMBALL RENEWAL PROJECT - CONTRACT SI-2 CITY OF ROANOKE REDEVELOPMENT AND HOUSING AUTHORITY ROANOKE, VIRGINIA GRADING & STORM DRAINAGE PLAN		
DRAWN	JHW # JMB			
CHECKED	JMR			
APPROVED	WMT			
SUBMITTED	J			
HAYES, SEAY, MATTERN & MATTERN ARCHITECTS-ENGINEERS ROANOKE, VIRGINIA		SCALE 1"=50'	COMM. NO. 3677	
WASHINGTON, D. C.		DATE OCT 1972	SHEET 8	