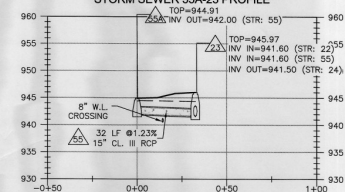
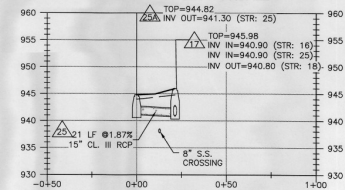
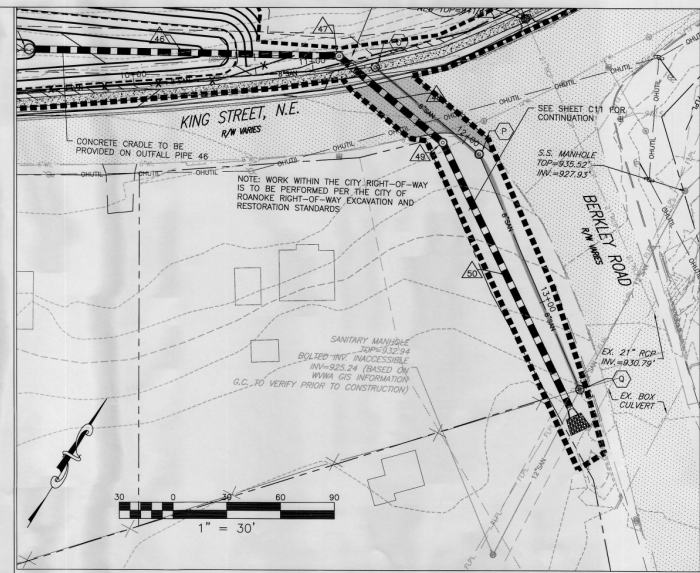


STORM SEWER 1-SWM PROFILE

This profile shows the storm sewer system from station 0+00 to 6+00. The vertical axis represents elevation from 930 to 1030 feet. The profile includes the existing ground (EX. GRADE), proposed ground (PROP. GRADE), and the storm sewer pipe (15" CL III RCP). Key features include:

- Structure 2:** TOP=1014.93, INV. IN=1009.50, INV. OUT=1009.50 (STR: 2)
- Structure 3:** TOP=1002.00, INV. IN=996.10, INV. OUT=996.00 (STR: 3)
- Structure 4:** TOP=971.00, INV. IN=967.10, INV. OUT=967.00 (STR: 4)
- Structure 5:** TOP=970.49, INV. IN=961.10, INV. OUT=961.00 (STR: 5)
- Structure 6:** TOP=956.54, INV. IN=959.10, INV. OUT=959.00 (STR: 6)
- Structure 7:** TOP=961.07, INV. IN=955.10, INV. OUT=955.00 (STR: 7)
- Structure 8:** TOP=944.82, INV. IN=941.30, INV. OUT=941.20 (STR: 8)
- Structure 9:** TOP=945.98, INV. IN=940.90, INV. OUT=940.80 (STR: 9)
- Structure 10:** TOP=945.97, INV. IN=941.60, INV. OUT=941.50 (STR: 10)
- Structure 11:** TOP=945.97, INV. IN=941.60, INV. OUT=941.50 (STR: 11)
- Structure 12:** TOP=945.97, INV. IN=941.60, INV. OUT=941.50 (STR: 12)
Planning, Building, & Development
COMPREHENSIVE DEVELOPMENT PLAN
APPROVED
by Aaron Cypher 03/02/2021

KING'S WALK

UTILITY PROFILES & OFF-SITE UTILITY PLAN

CITY OF INDIANAPOLIS, INDIANA

DRAWN BY SMD
DESIGNED BY CPB
CHECKED BY BTC
DATE 1/26/2020
SCALE AS NOTED
REVISIONS
7/19/2020
9/8/2020
11/13/2020

C11