


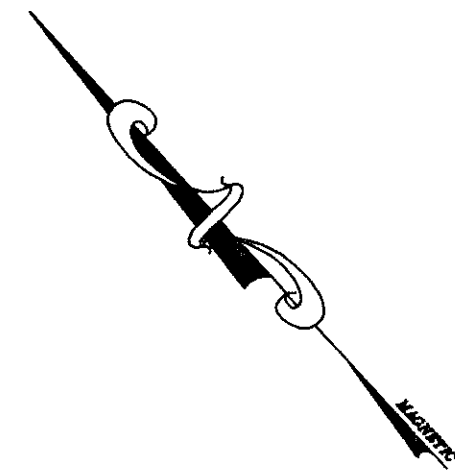

MOUNTAIN VIEW ROAD (RT. 651)

JAMES L. & JUDY H. CUNNINGHAM
D.B. 1230 PG. 1485
PLAT = D.B. 996 PG. 655
TAX NO. 61.02-1-13


GROSS FARM & LAND COMPANY
D.B. 1012 PG. 387
TAX NO. 61.02-1-12

GROSS FARM & LAND COMPANY
D.B. 1012 PG. 585
TAX NO. 61.02-1-11

CHARLES & VIRGINIA VADEN
INST. NO. 017200337
P.B. 24 PG. 167
TAX NO. 61.02-1-14.1

BILDEL CORPORATION
REMAINING 2.249 AC.
D.B. 1726 PG. 1061
TAX NO. 61.02-1-14

N.P.S.

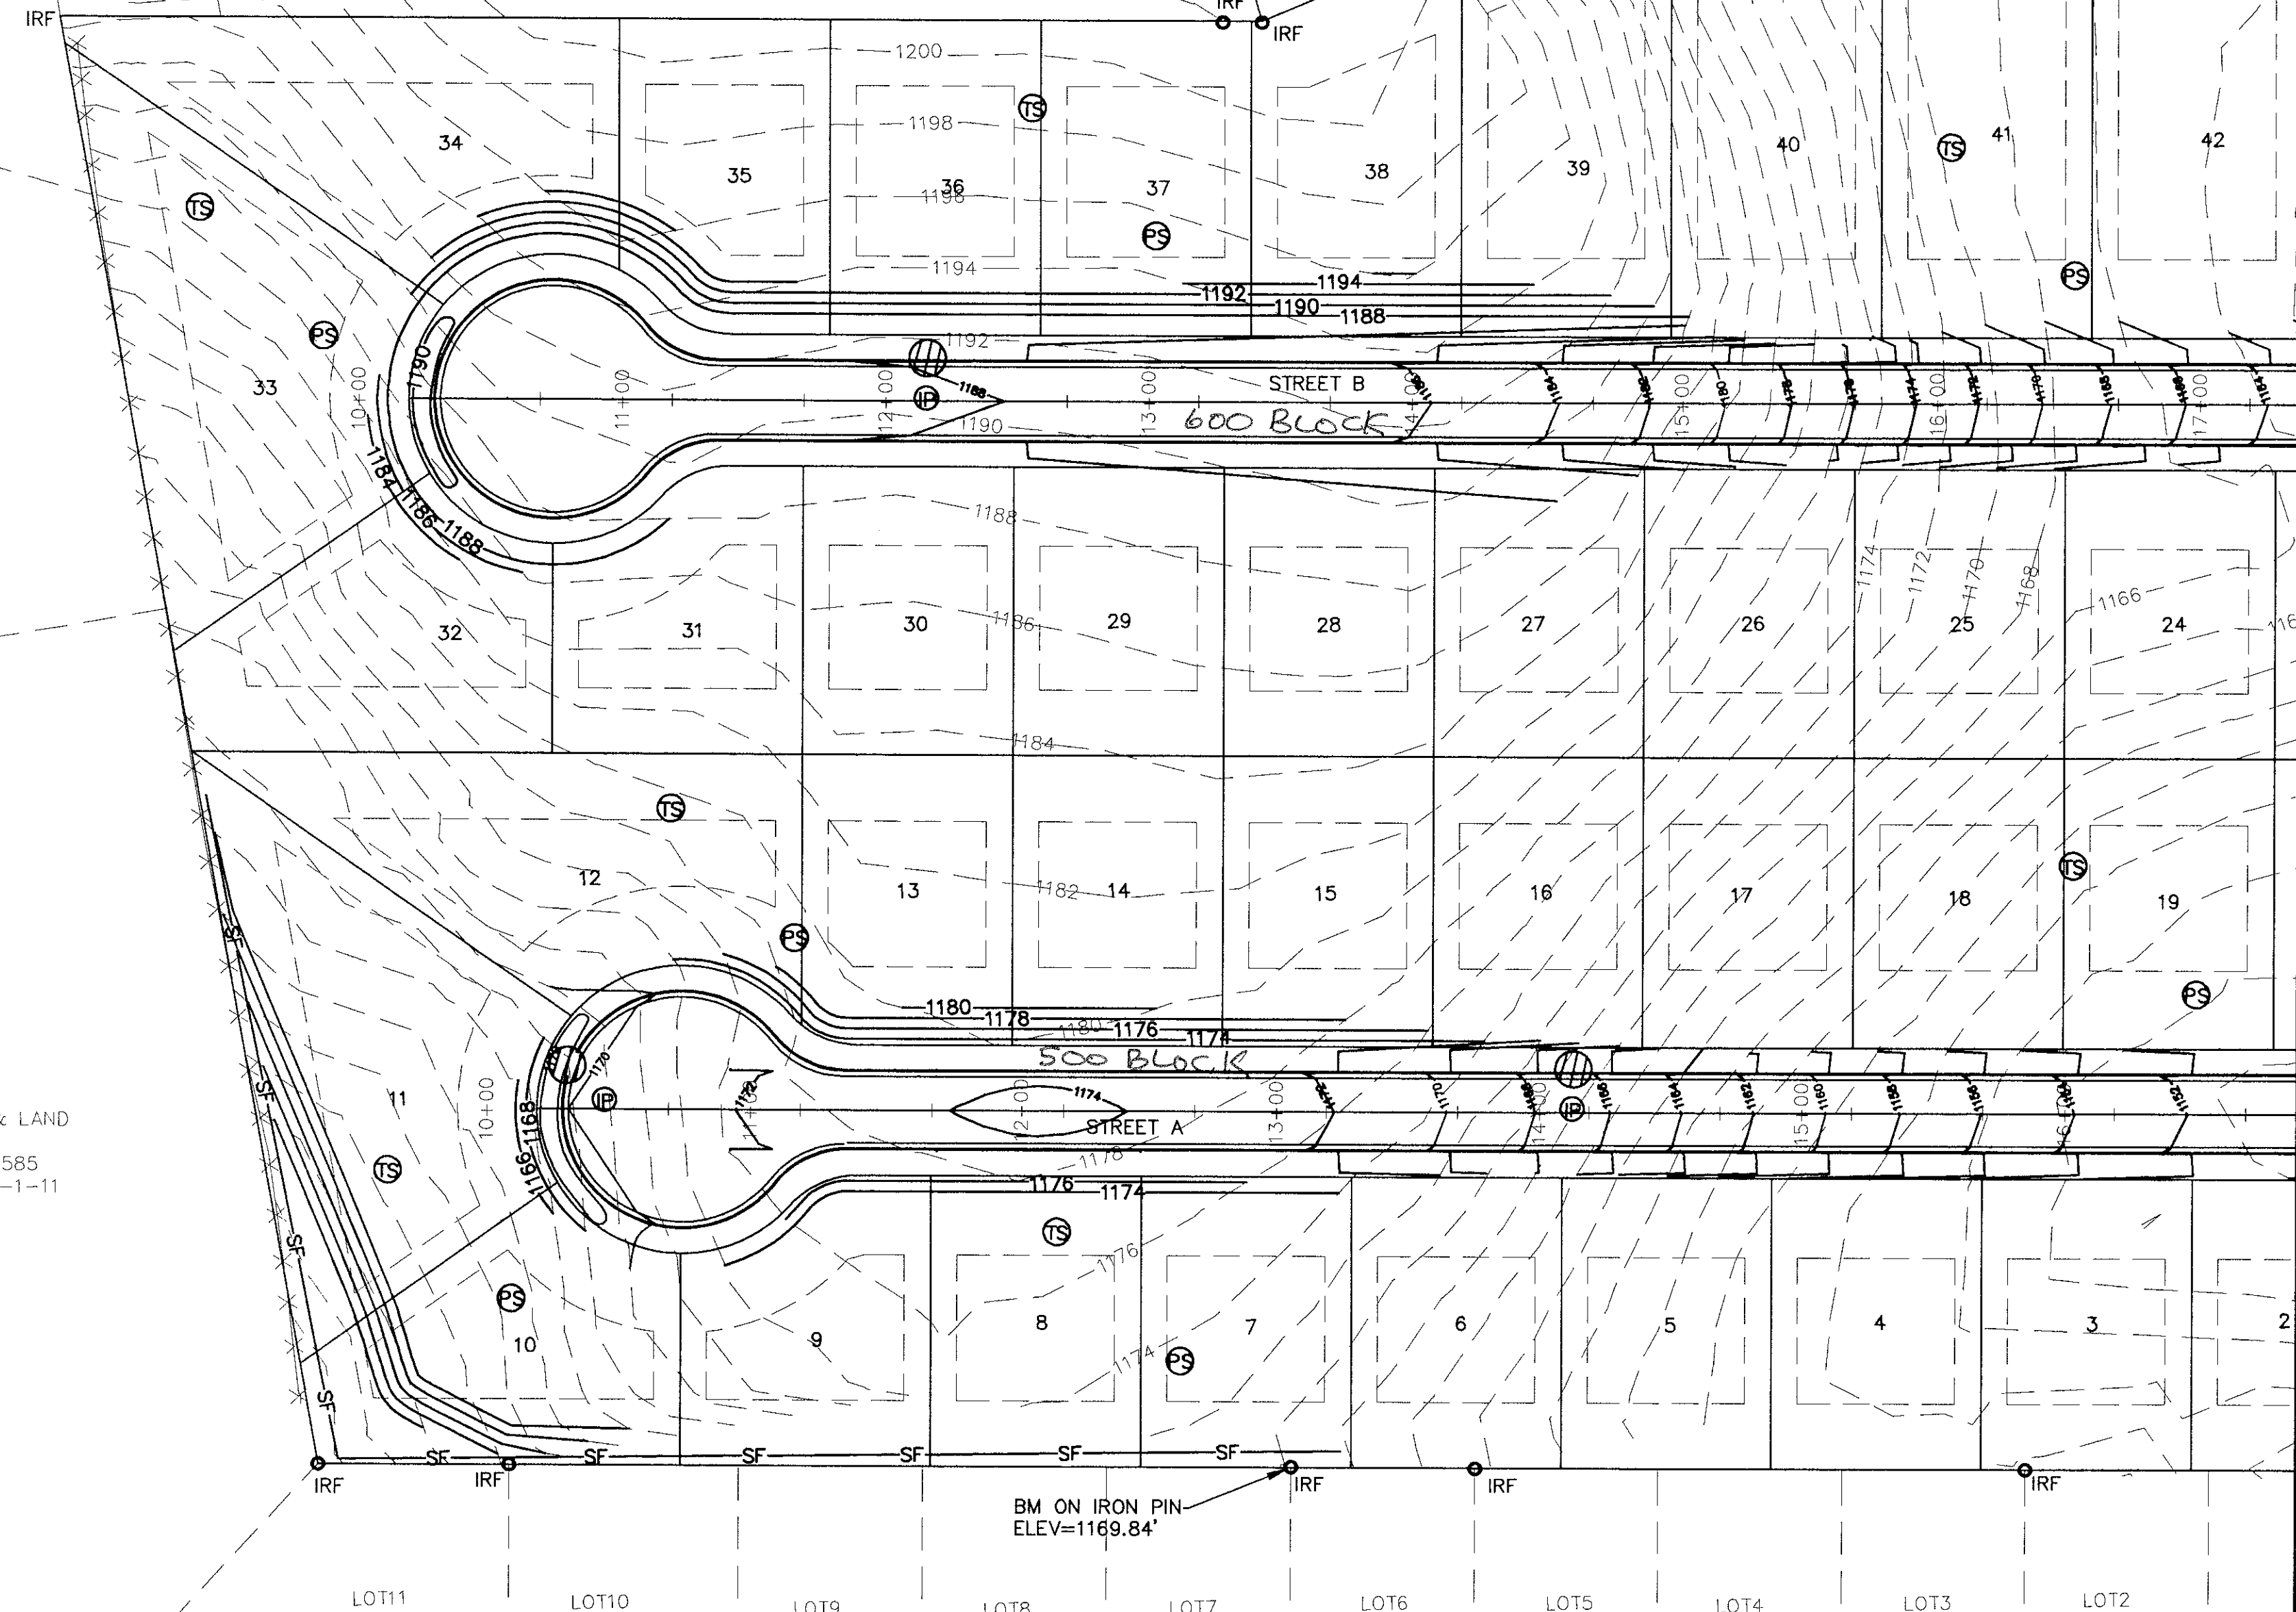


MATCHLINE SHEET 7

KINGSTON ESTATE
SUBDIVISION
ROANOKE COUNTY, VIRGINIA

NO.	DATE	DESCRIPTION	BY
2	3/19/02	ROANOKE COUNTY	DJB
1	2/20/02	ROANOKE COUNTY	DJB

GRADING PLAN
and
E & S PLAN

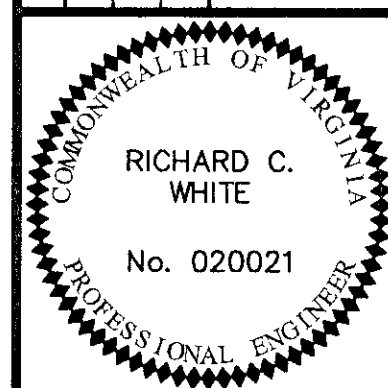

Designed By	PNC
Drawn By	PNC
Checked By	RCW
Approved By	RCW
Submitted By	RCW
Drawing	2238-MASTER
Date	11/27/01
Scale	1:50
Commission No.	2238B

LMW P.C.

ENGINEERING • ARCHITECTURE • SURVEYING
102 ALBEMARLE AVE., SE
ROANOKE, VIRGINIA 24013
(540) 345-0675
FAX (540) 342-4456