

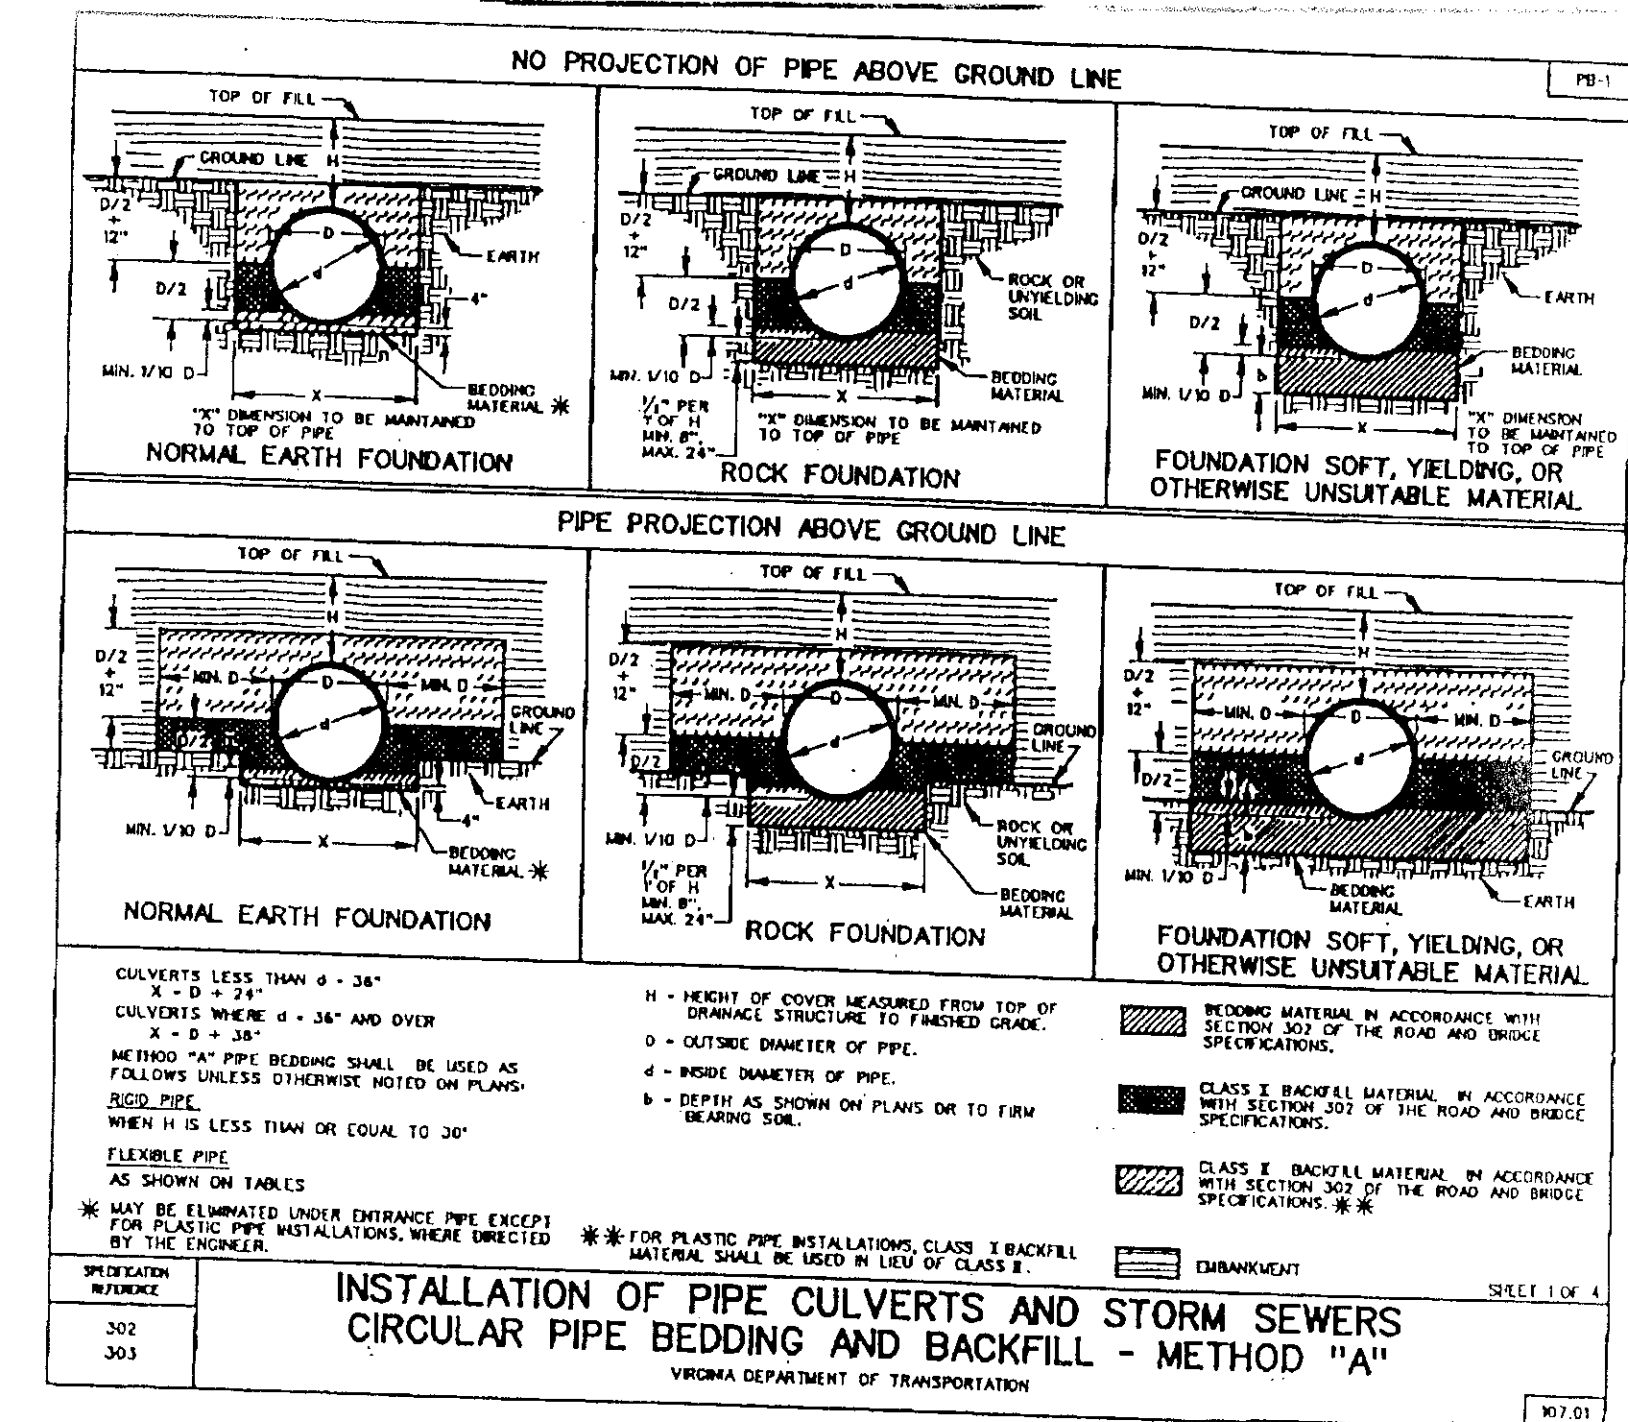


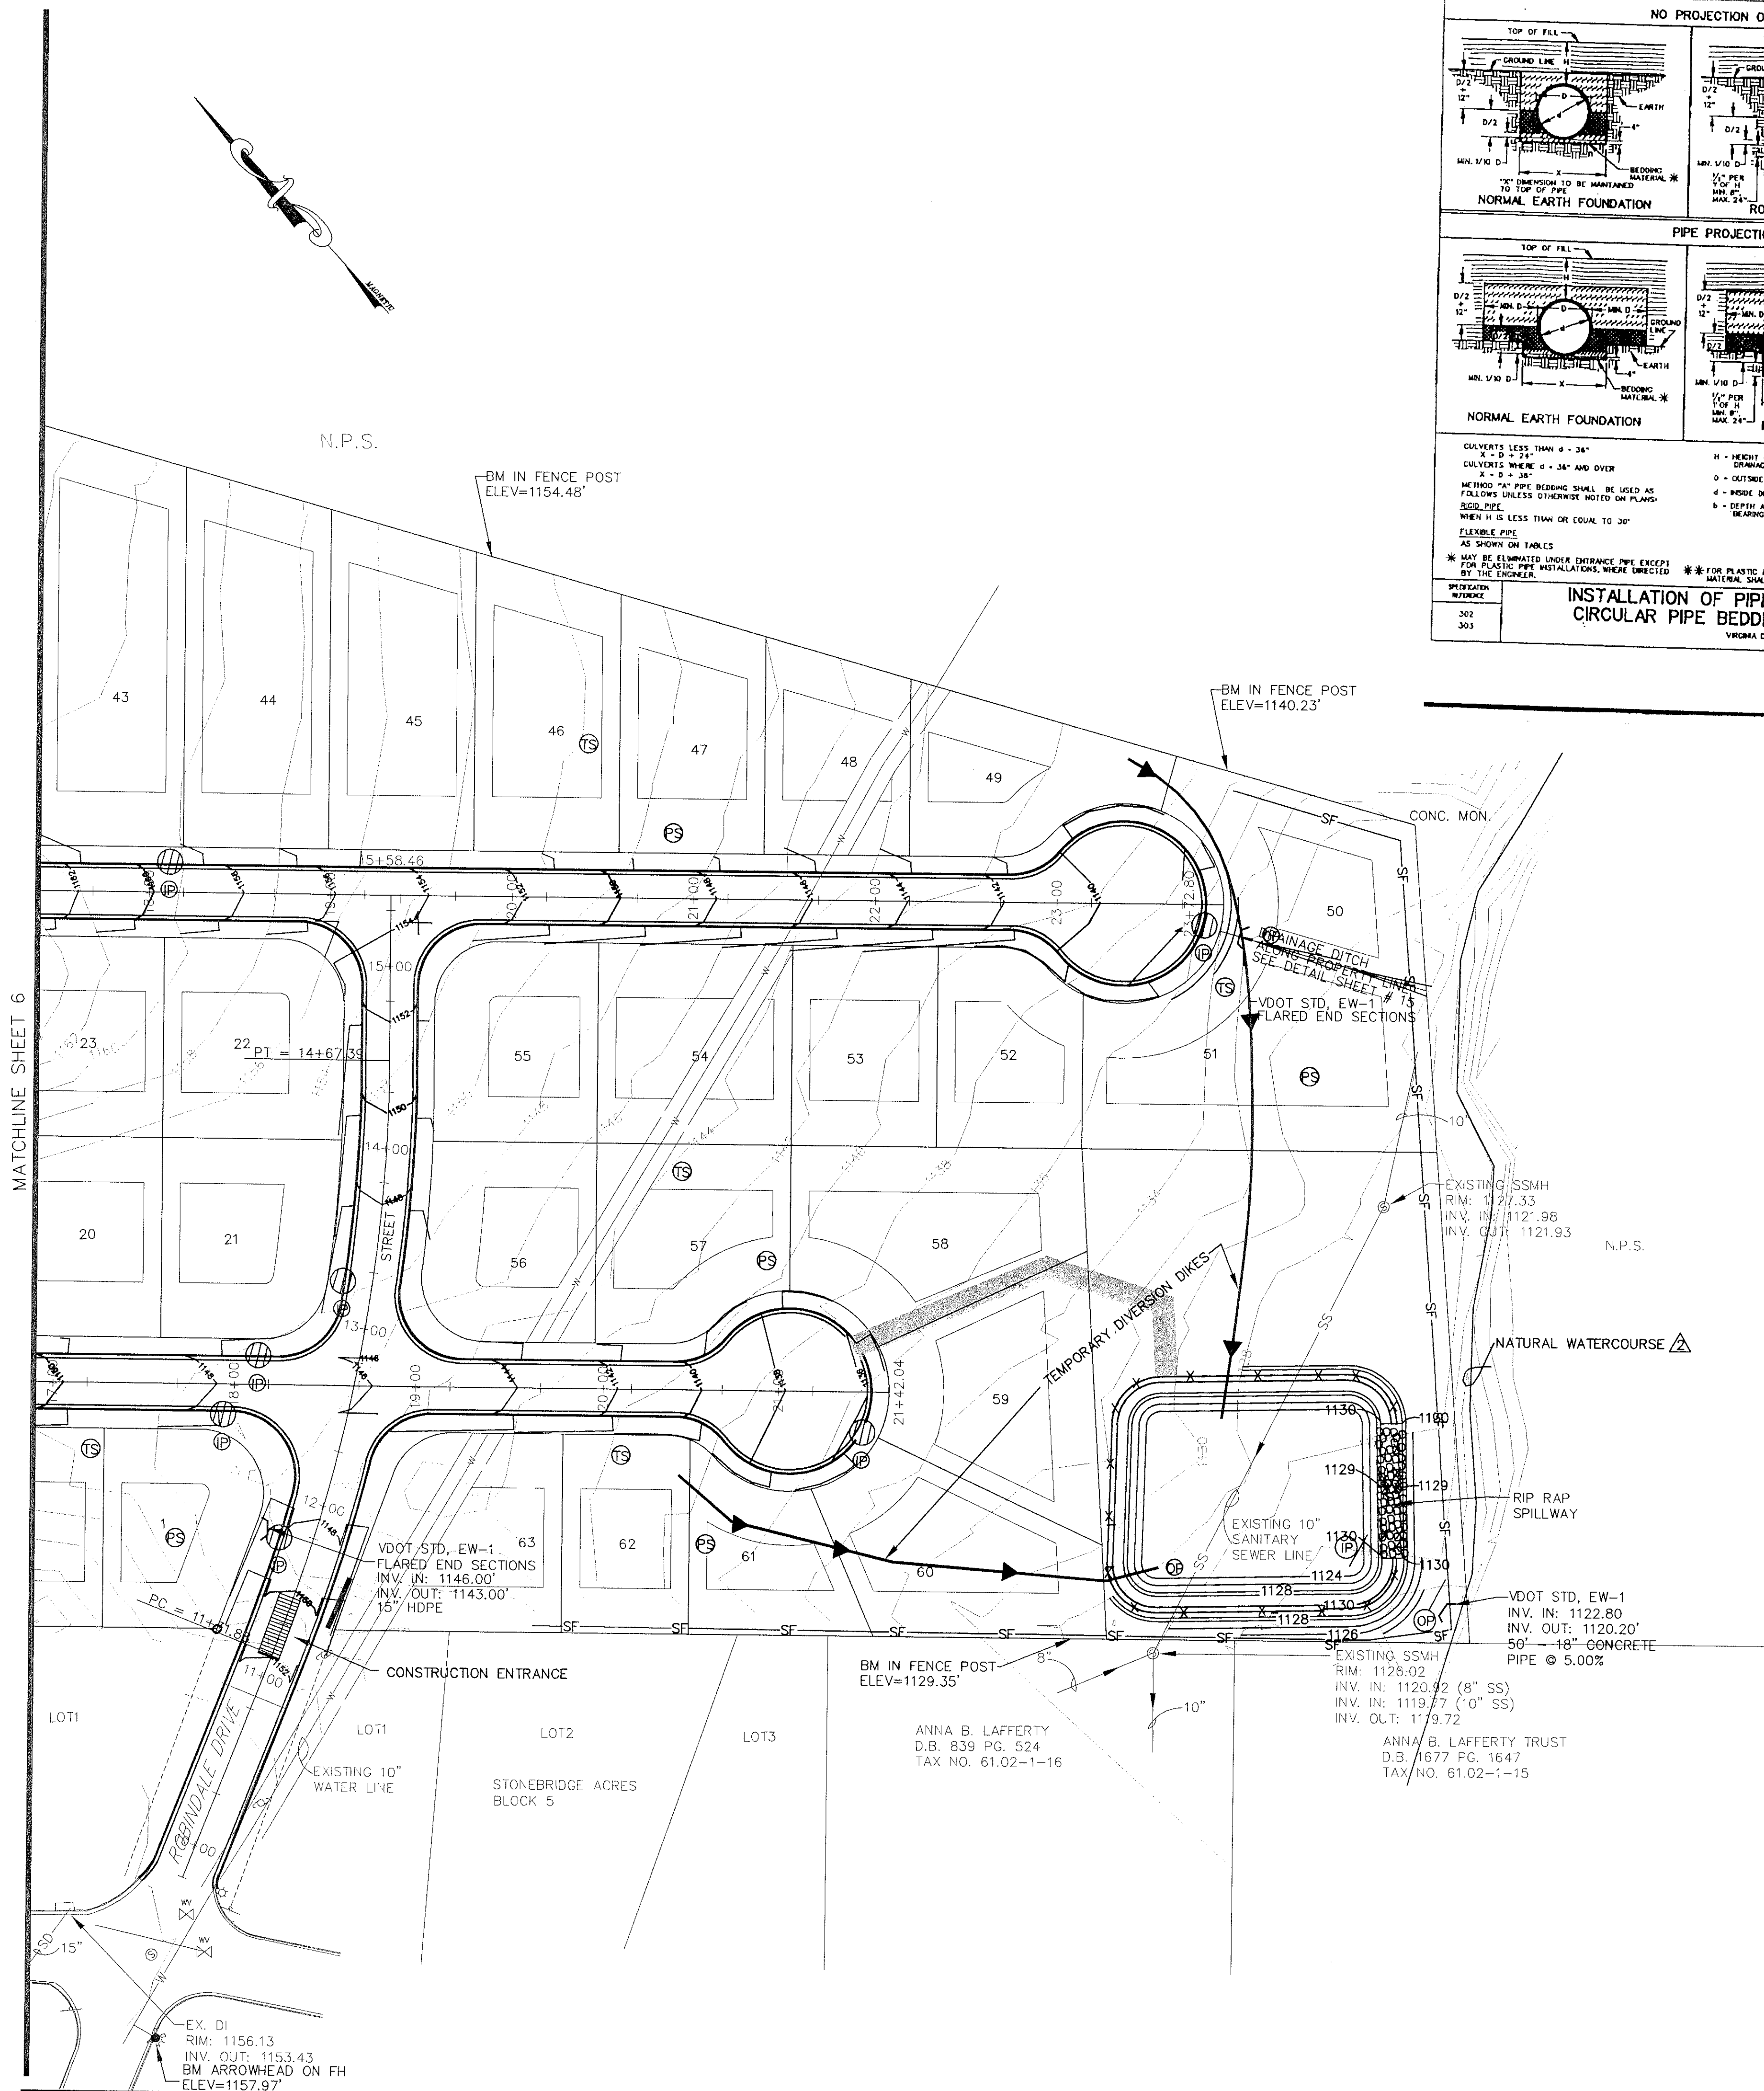

KINGSTON ESTATE
SUBDIVISION
ROANOKE COUNTY, VIRGINIA

NO.	DATE	DESCRIPTION	BY
4	2/20/02	ROANOKE COUNTY	DJB
2	3/19/02	ROANOKE COUNTY	DJB
1	2/20/02	ROANOKE COUNTY	DJB

GRADING PLAN
and
E & S PLAN

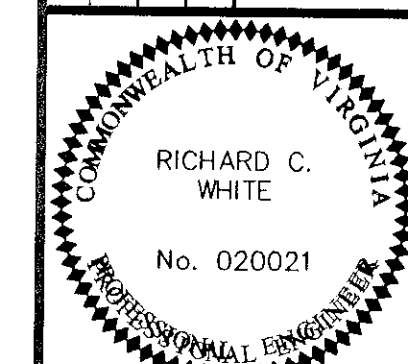

Designed By	PNC
Drawn By	PNC
Checked By	RCW
Approved By	RCW
Submitted By	RCW
Drawing	2238-MASTER
Date	11/27/01
Scale	1:50
Commission No.	2238B

LMW P.C.

ENGINEERING-ARCHITECTURE-SURVEYING
102 ALBEMARLE AVE., S.E.
ROANOKE, VIRGINIA 24013
(540) 345-0675
FAX (540) 342-4456