


MOUNTAIN VIEW ROAD (RT. 651)

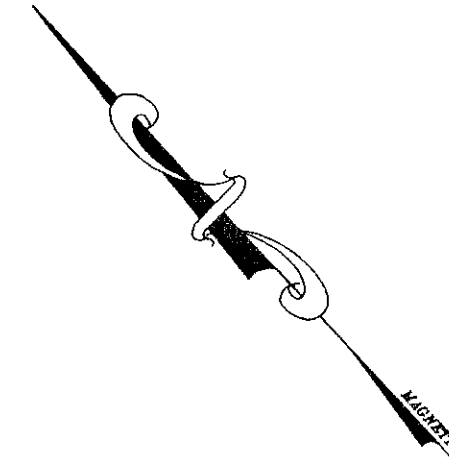

JAMES L. & JUDY H. CUNNINGHAM
D.B. 1230 PG. 1485
PLAT = D.B. 996 PG. 655
TAX NO. 61.02-1-13


CHARLES & VIRGINIA VADEN
INST. NO. 017200337
P.B. 24 PG. 167
TAX NO. 61.02-1-14.1

BILDEL CORPORATION
REMAINING 2.249 AC.
D.B. 1726 PG. 1061
TAX NO. 61.02-1-14

CONC. MON.

GROSS FARM & LAND COMPANY
D.B. 1012 PG. 387
TAX NO. 61.02-1-12


GROSS FARM & LAND COMPANY
D.B. 1012 PG. 585
TAX NO. 61.02-1-11

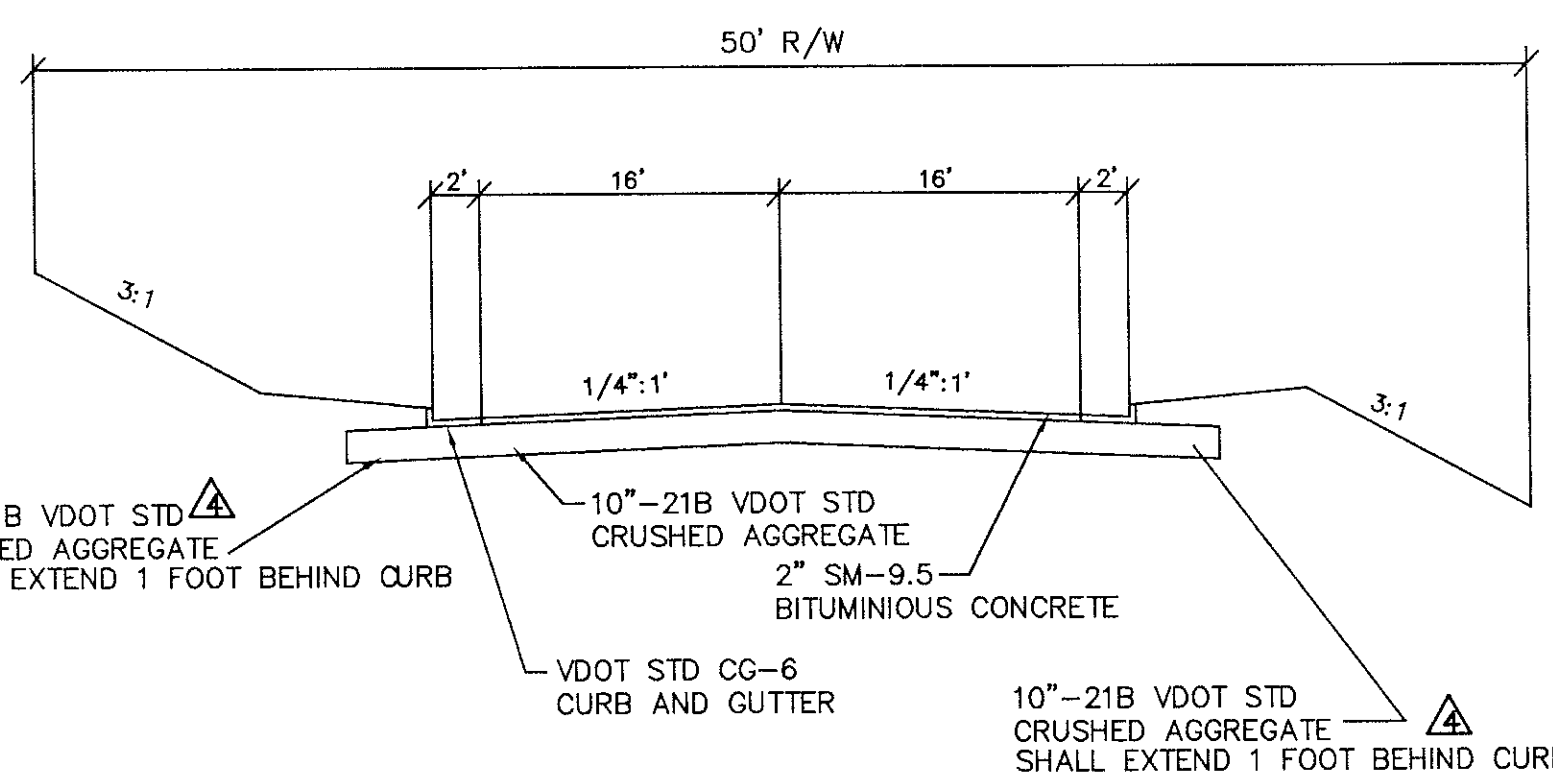

CATEGORY II

TYPICAL PAVEMENT SECTION FOR THE CONNECTION OF ROBINDALE DRIVE FROM STATION 10+00 TO THE RADII OF STREET (A) STATION 12+50.

NO SCALE

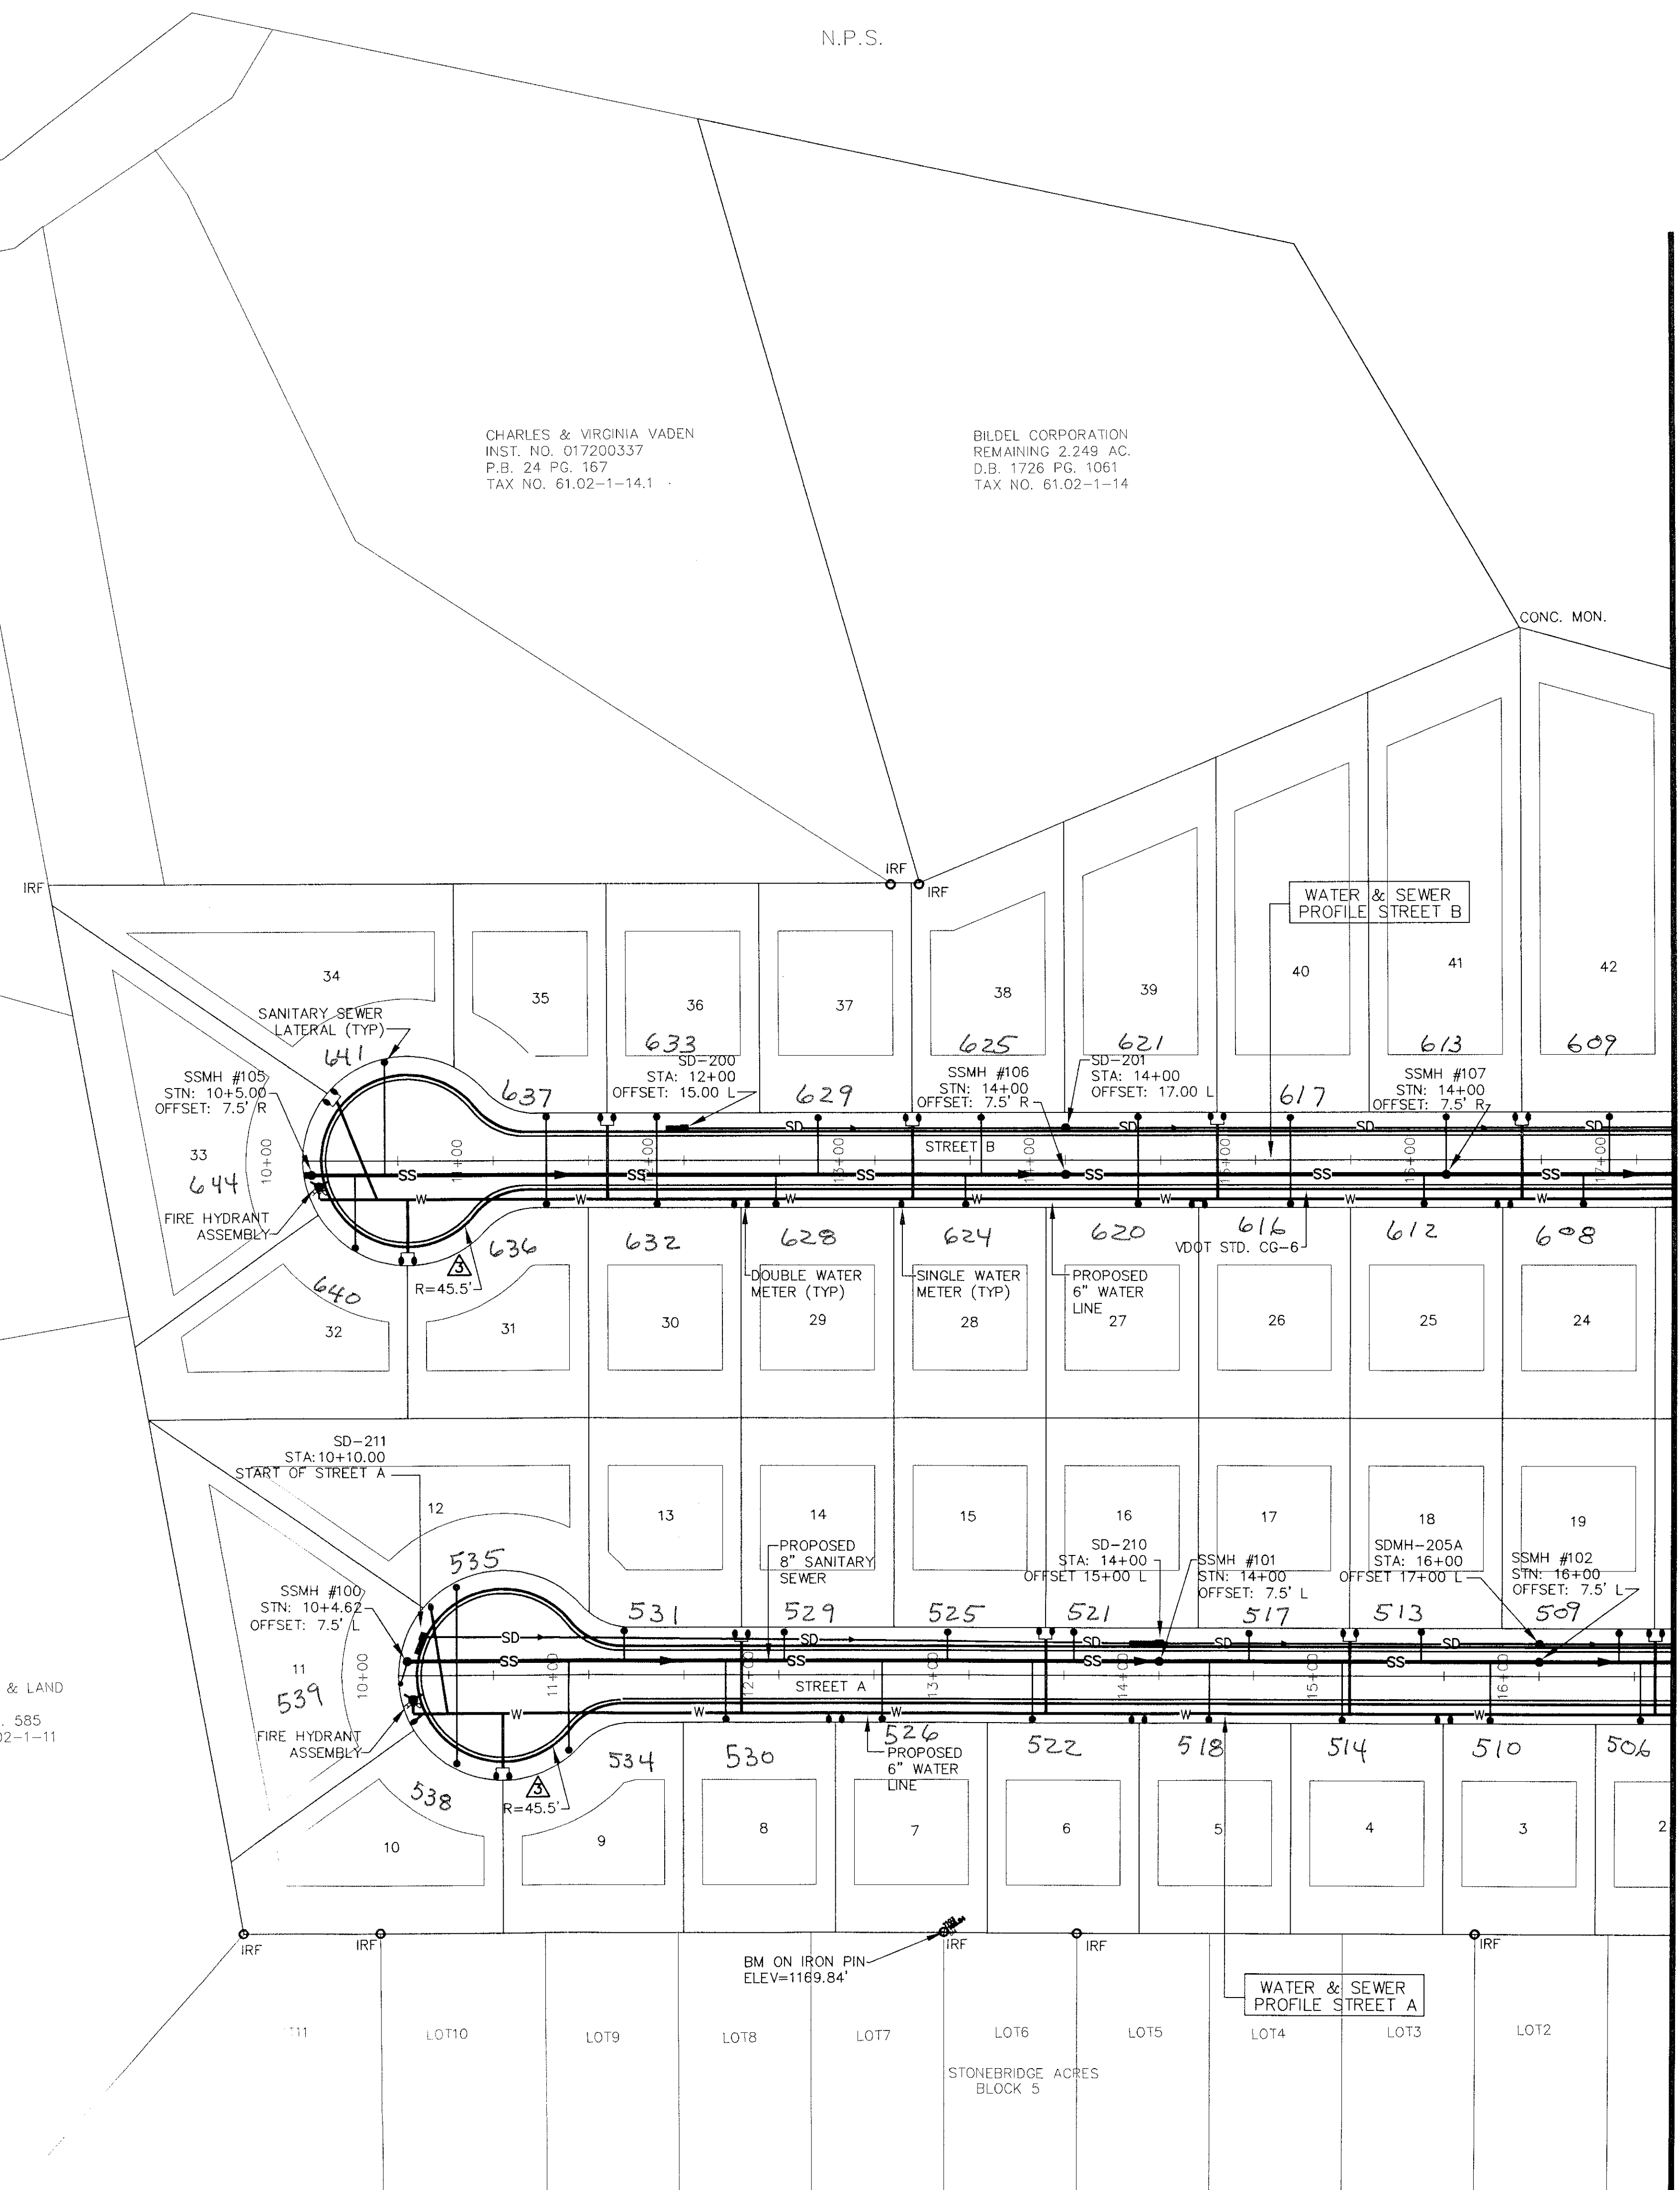


MATCHLINE SHEET 9

LMW P.C.
ENGINEERING • ARCHITECTURE • SURVEYING
(540) 345-0675
FAX (540) 342-4456
102 ALBEMARLE AVE., SE.
ROANOKE, VIRGINIA 24013

KINGSTON ESTATE
SUBDIVISION
ROANOKE COUNTY, VIRGINIA

NO.	DATE	DESCRIPTION	BY	UTILITY PLAN
4	5/31/02	VDOT COMMENTS	DJB	
2	3/19/02	ROANOKE COUNTY	DJB	
1	2/20/02	ROANOKE COUNTY	DJB	

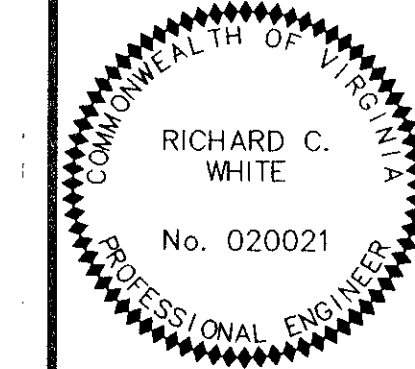

Designed By	DJB
Drawn By	DJB
Checked By	RCW
Approved By	RCW
Submitted By	RCW
Drawing	2238-MASTER
Date	11/27/01
Scale	1:50
Commission No.	2238B
Sheet	8 of 17