



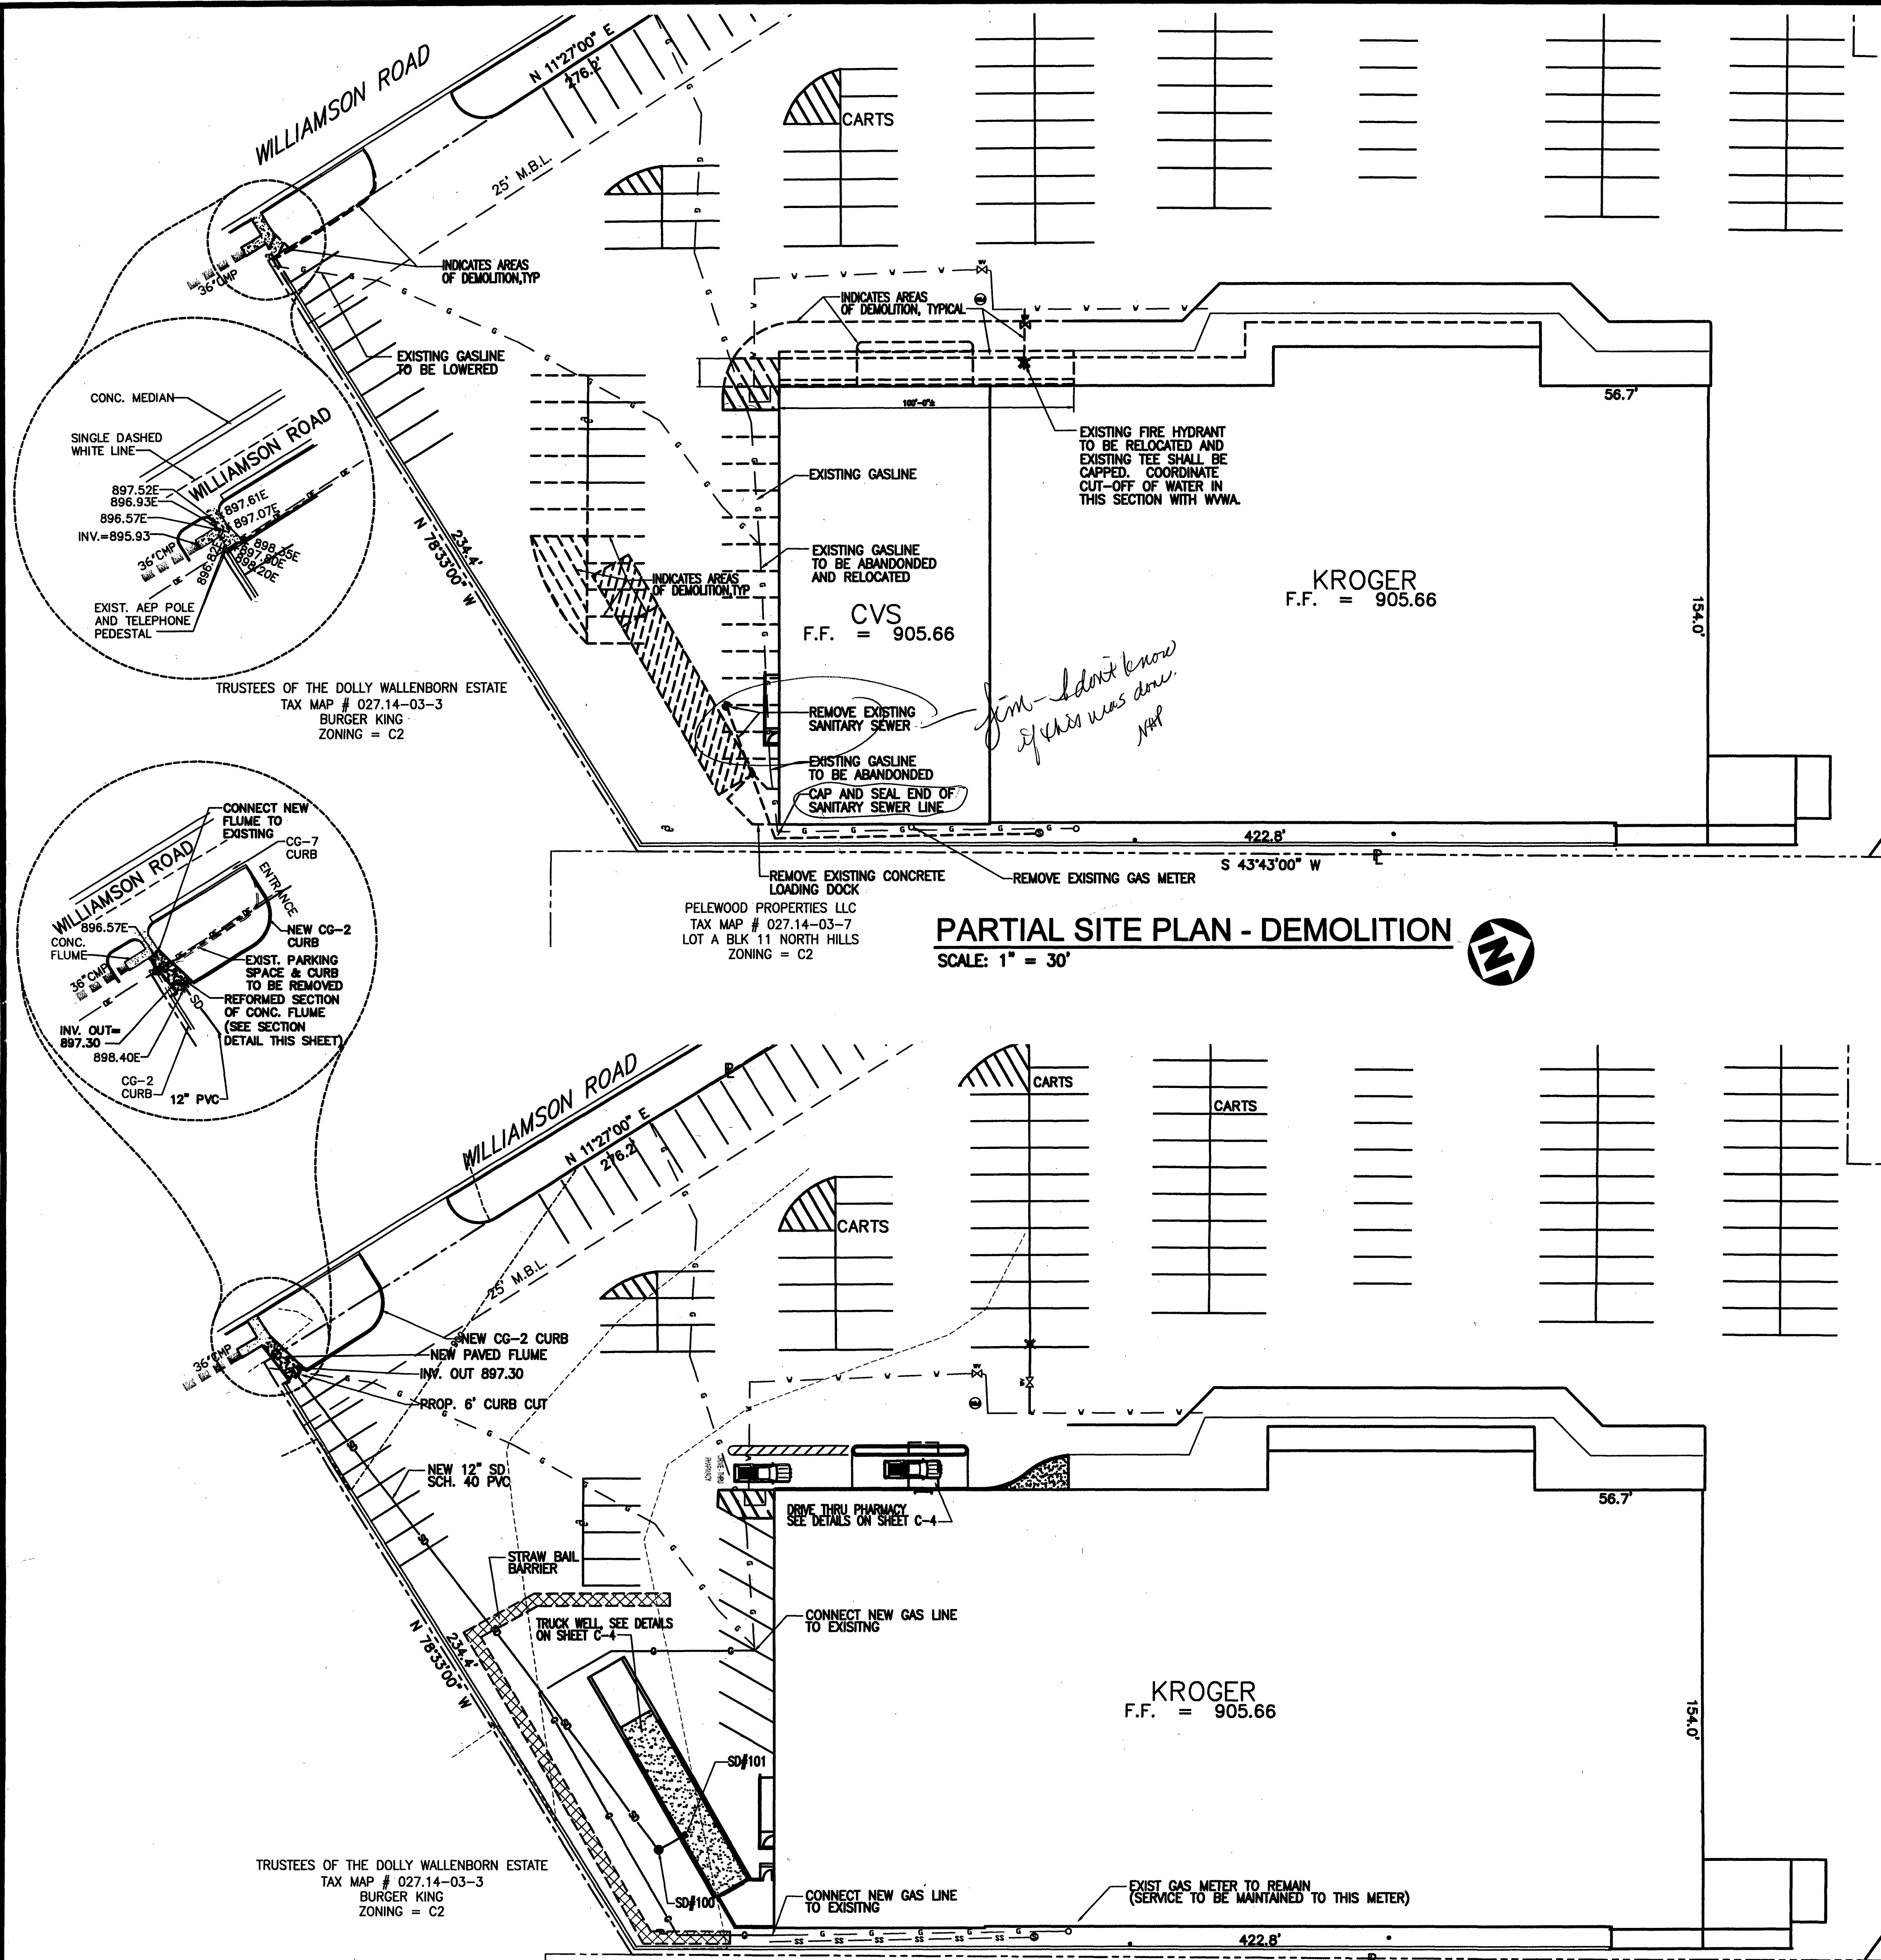


PARTIAL SITE PLAN - DEMOLITION
SCALE: 1" = 30'


PARTIAL SITE PLAN - NEW WORK
SCALE: 1" = 30'

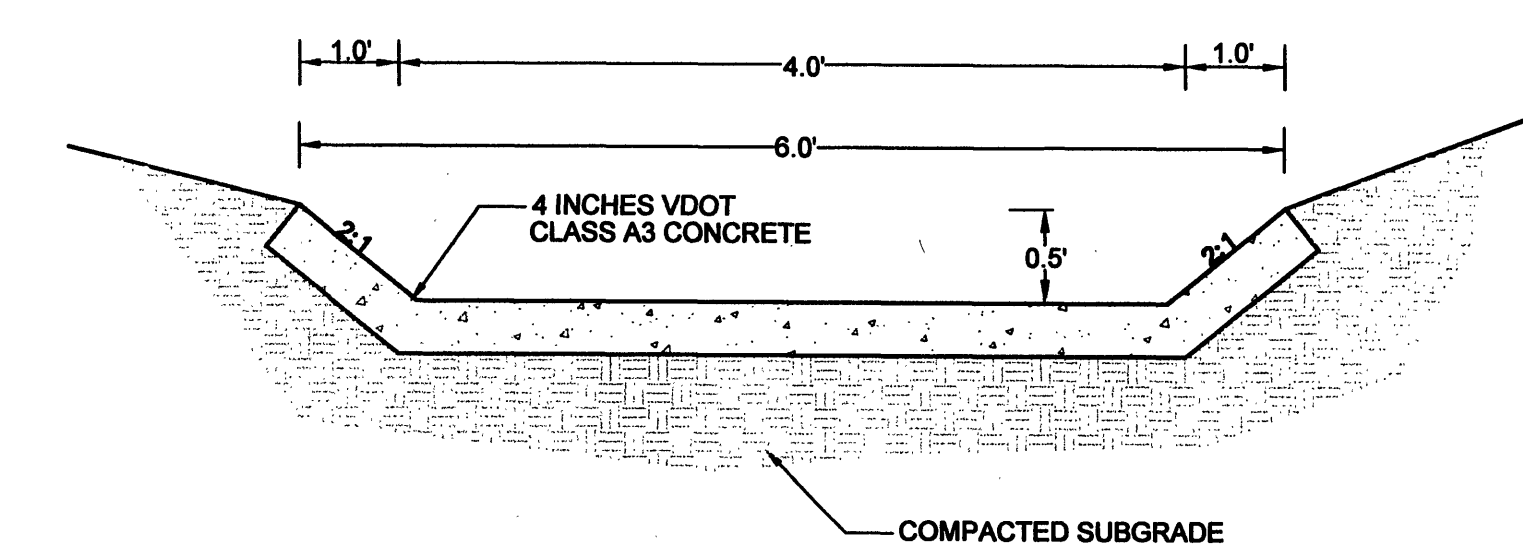

PROPOSED CONC. FLUME SECTION
NO SCALE

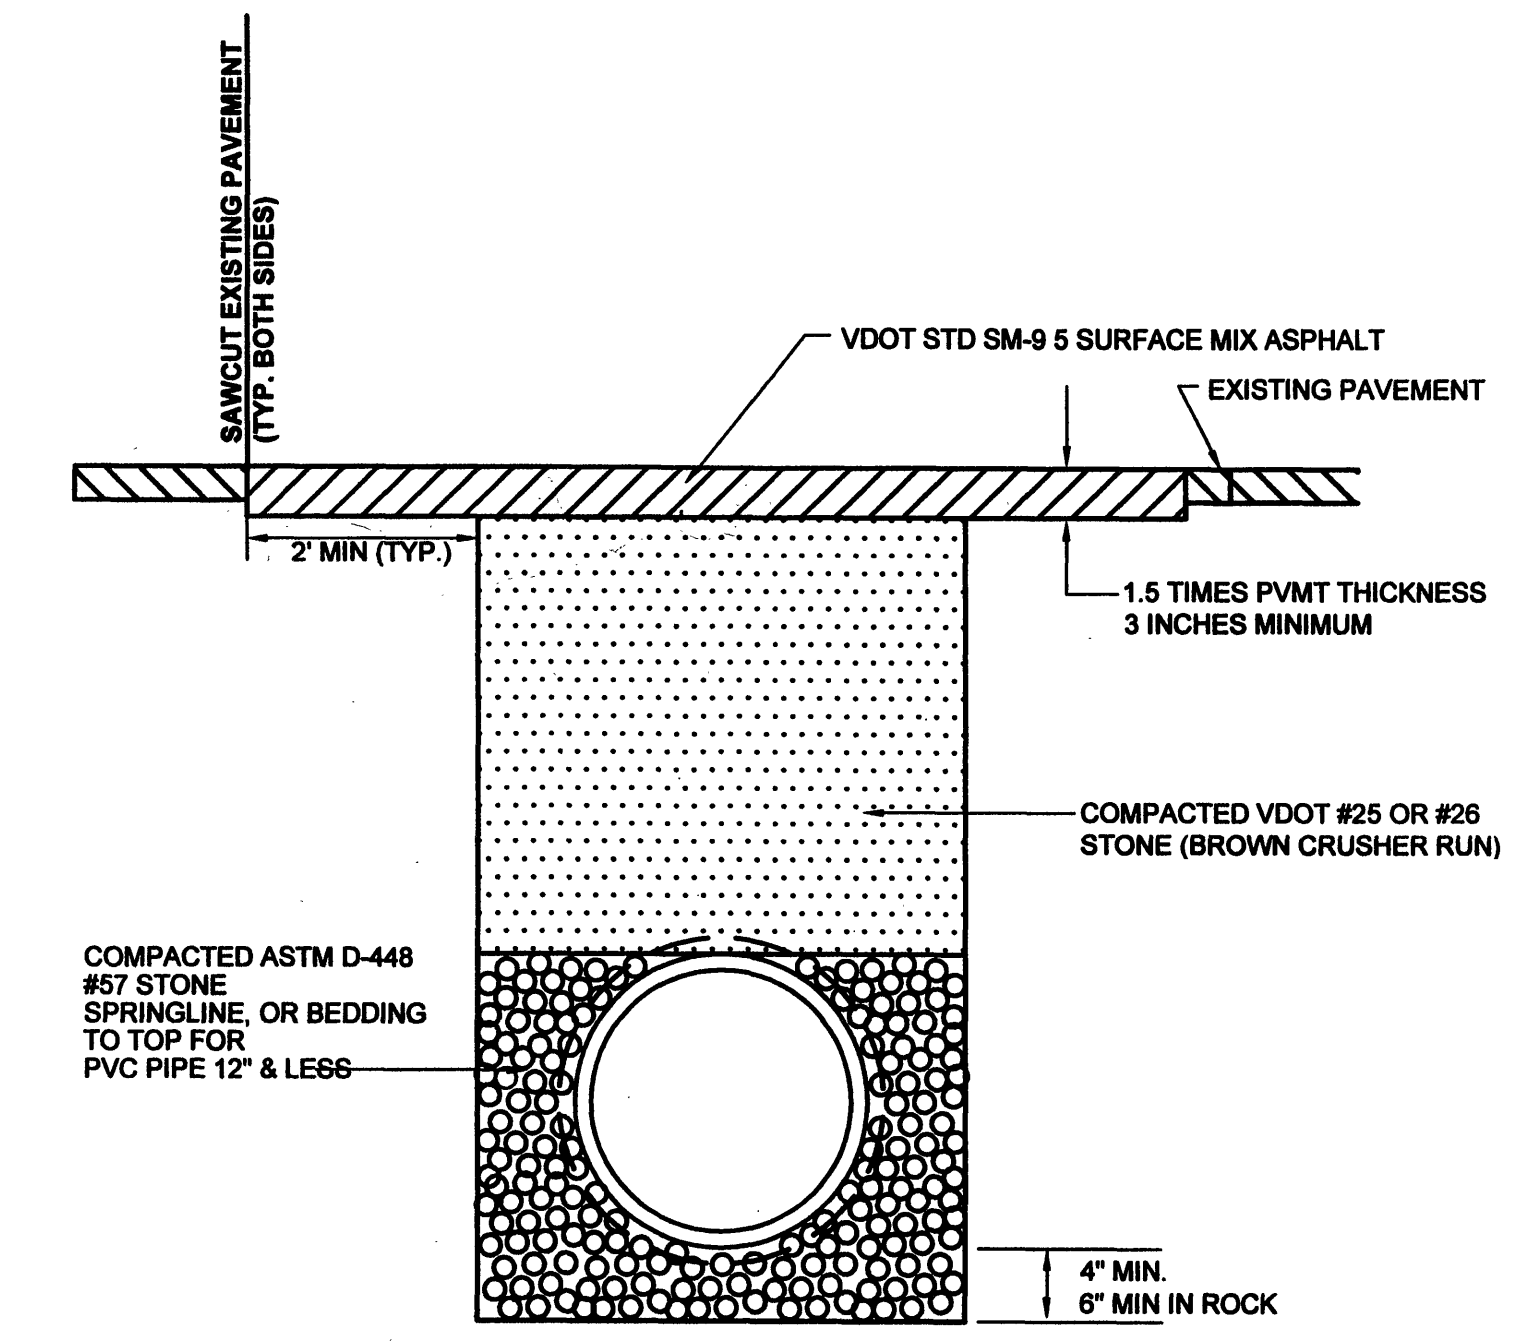


UTILITY TRENCH BEDDING AND PAVEMENT REPAIR DETAIL
NO SCALE TB-2

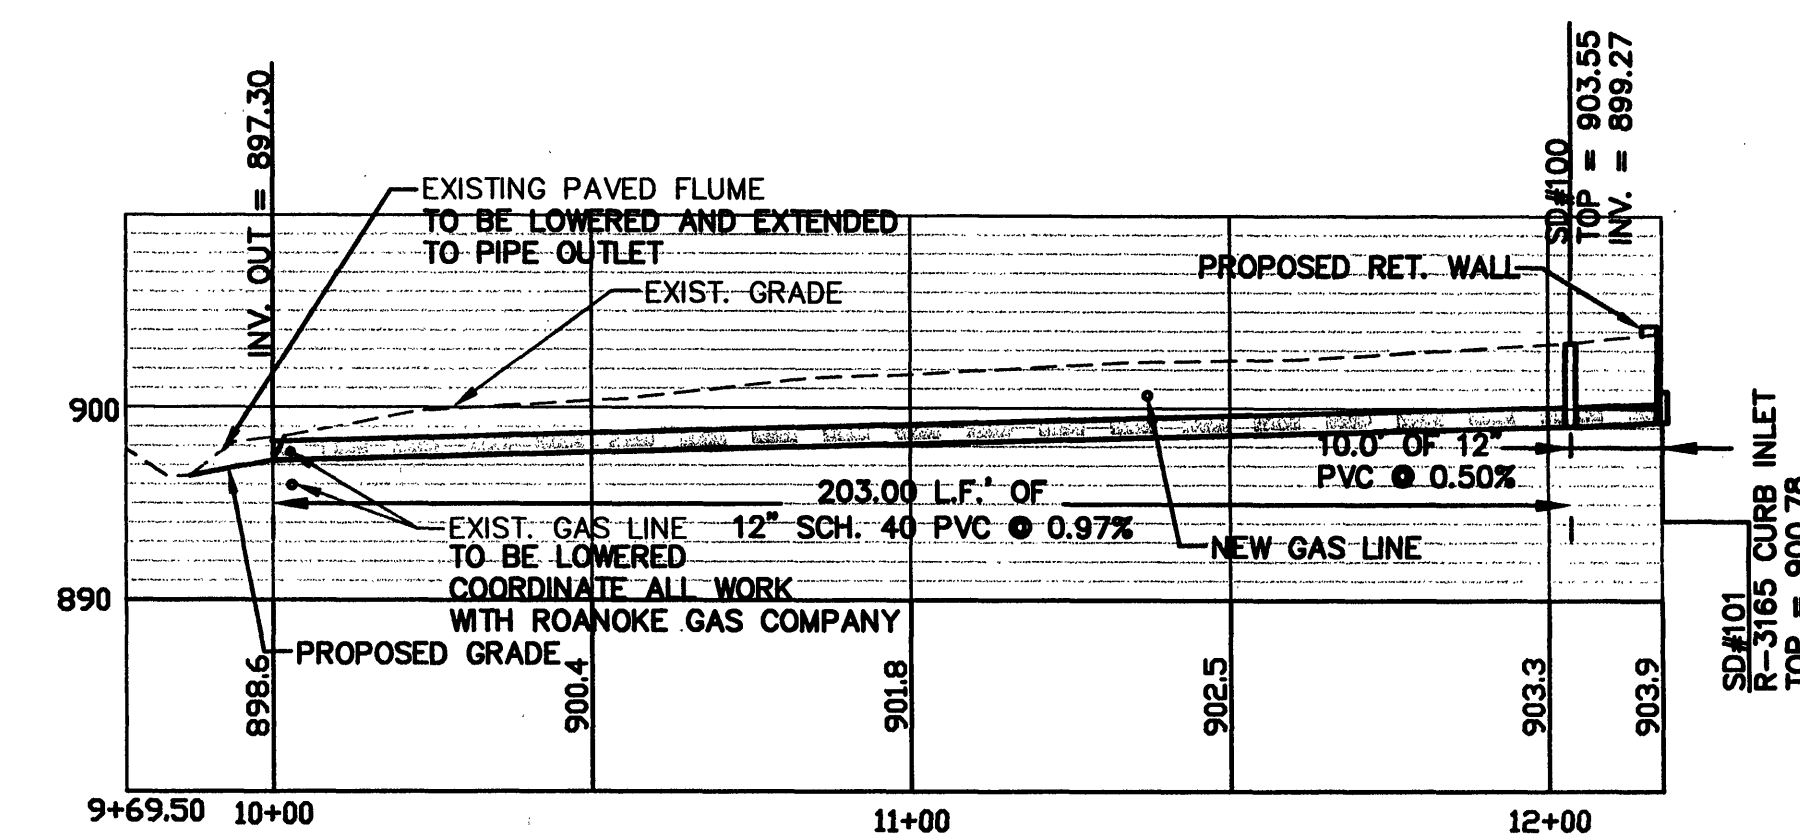


STORM DRAIN PROFILE
HORIZ. SCALE: 1" = 30'
VERT. SCALE: 1" = 10'

102 Albemarle Ave
Roanoke, VA 24015
www.lmwpc.com
ph: 540.345.0675
fax: 540.342.4456
lmweng@lmwpc.com

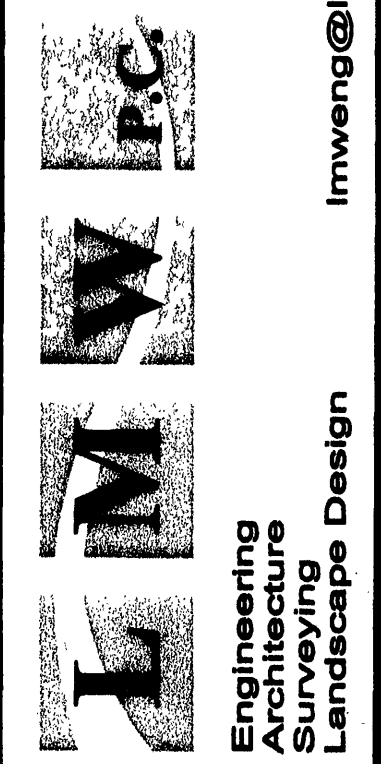

Kroger Store R-209
7223 WILLIAMSON ROAD
Truck Well & Pharmacy Drive Thru
Roanoke, Virginia

CHW	MBH	CHW	BY
PER VDOT COMMENTS	PER COUNTY COMMENTS	PER COUNTY COMMENTS	DESCRIPTION
3	8/21/06	1	7/14/06
2	8/03/06	1	7/14/06
1	7/14/06	1	7/14/06
NO.	DATE	NO.	DATE

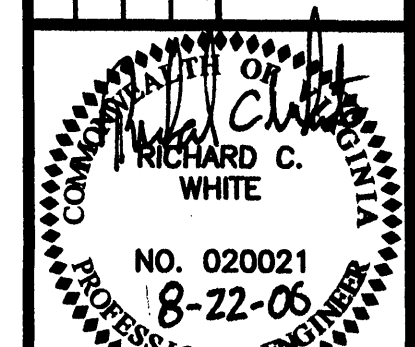

Designed By	MTR
Drawn By	MTR
Checked By	RCW
Approved By	RCW
Submitted By	RCW
Drawing	C-3
Date	04/24/2006
Scale	AS NOTED
Commission No.	1654D
Sheet	C-3 of