


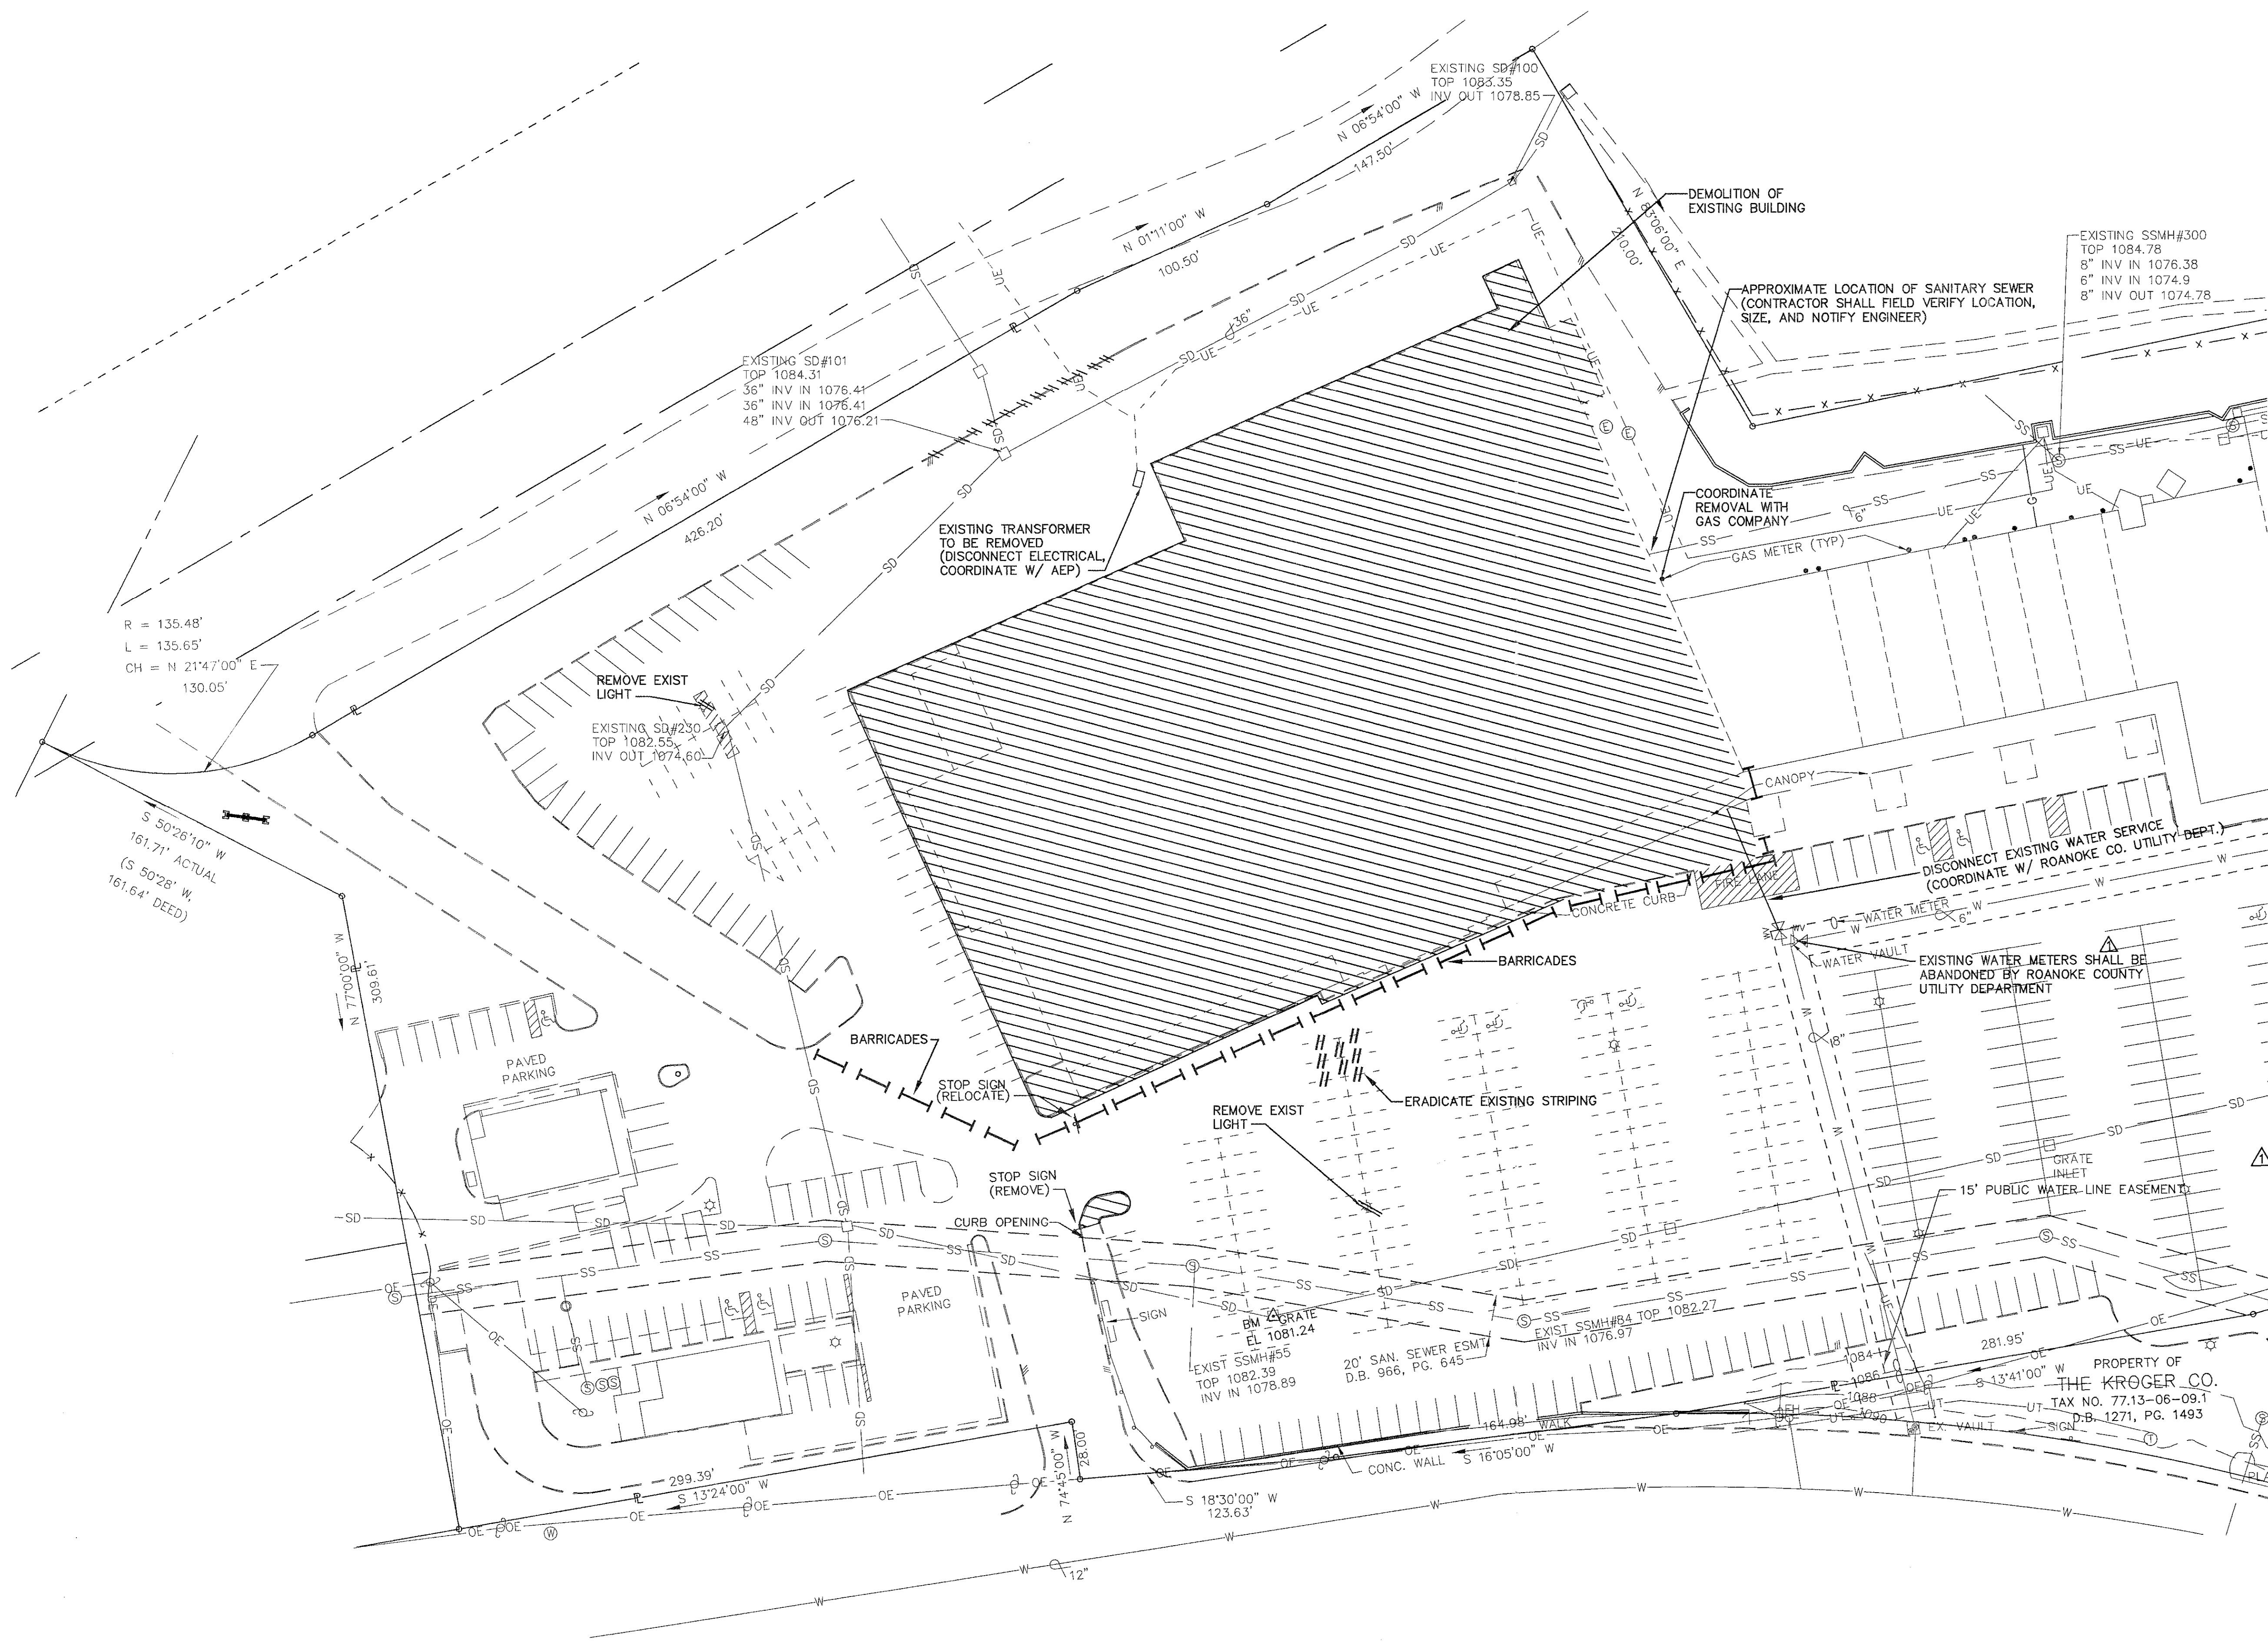

- DEMOLITION NOTES**
1. SAW CUT AND REMOVE CONCRETE CURB TO LIMITS REQUIRED FOR NEW WORK.
 2. REMOVE VEGETATION AND GRASS IN AREAS TO RECEIVE NEW ASPHALT AND CONCRETE PAVEMENT.
 3. BARRICADES SHALL BE PROVIDED DURING DEMOLITION TO MINIMIZE PUBLIC ACCESS ONTO SITE.
 4. TRAFFIC FLOW IN FRONT OF THE DEMOLITION SITE, TO AND FROM THE SHOPPING CENTER, SHALL BE MAINTAINED AT ALL TIMES.


LMW P.C.

ENGINEERING · ARCHITECTURE · SURVEYING
102 ALBEMARLE AVE., S.E.
ROANOKE, VIRGINIA 24013
(540) 345-0875
FAX (540) 342-4456

**KROGER STORE R-375
SITE PLAN
ROANOKE COUNTY, VIRGINIA**

NO.	DATE	DESCRIPTION	BY
11-25-03		ROANOKE COUNTY COMMENTS	DB

DEMOLITION PLAN

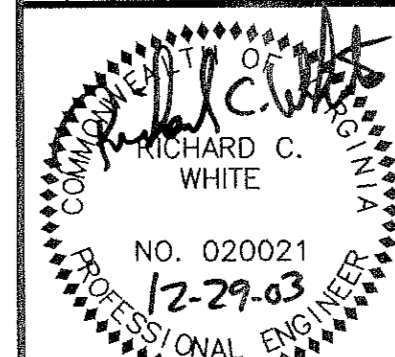

Designed By	KER
Drawn By	KER
Checked By	RCW
Approved By	RCW
Submitted By	RCW
Drawing	2303C_SITE
Date	07/07/03
Scale	1" = 40'
Commission No.	2303C
Sheet	3 of 11