
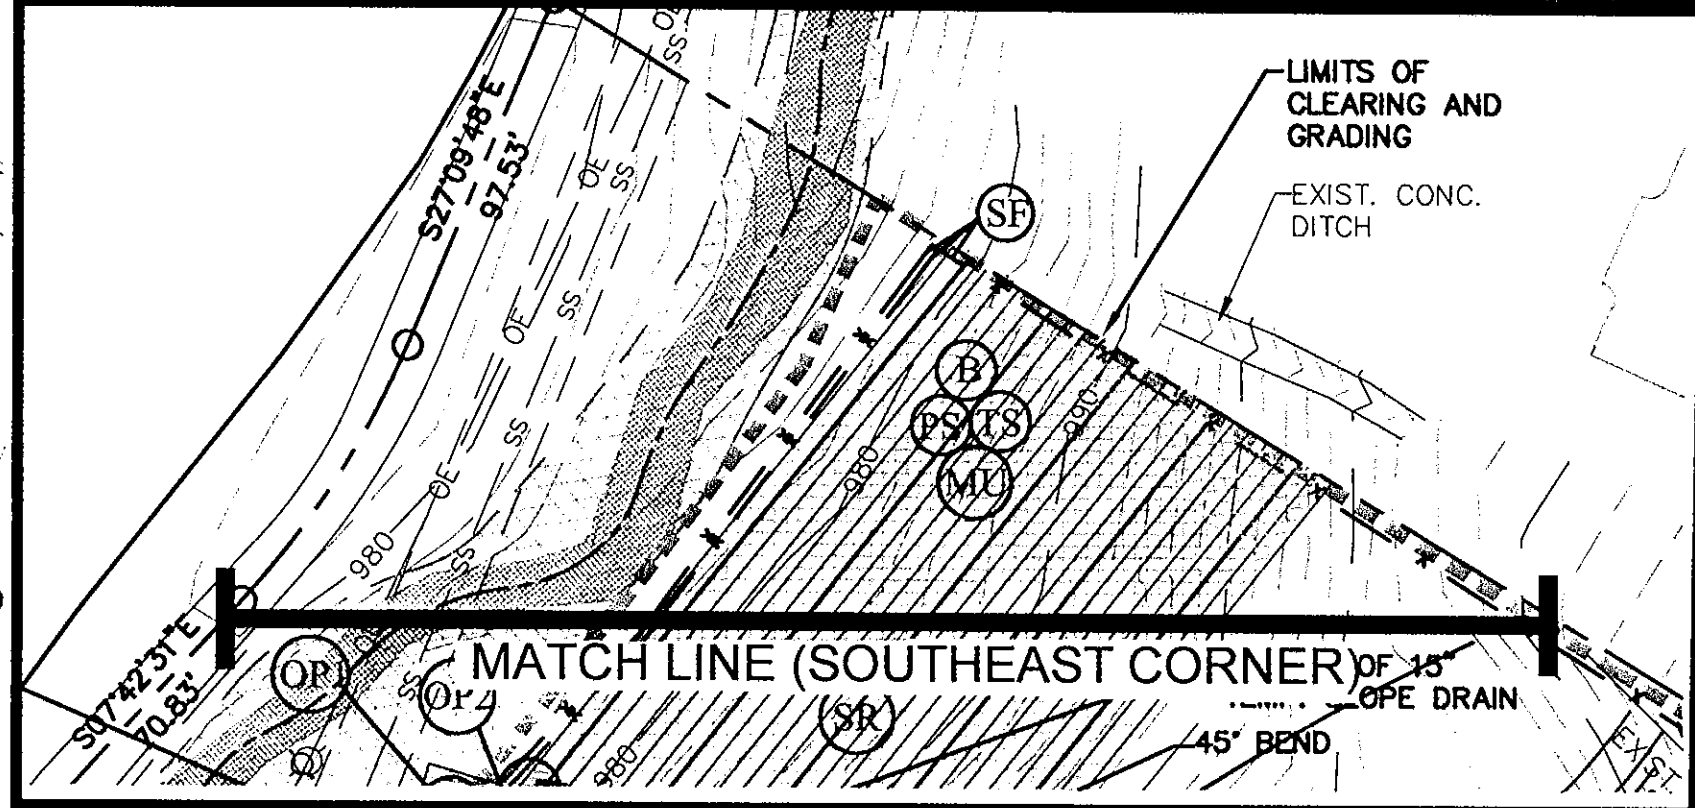


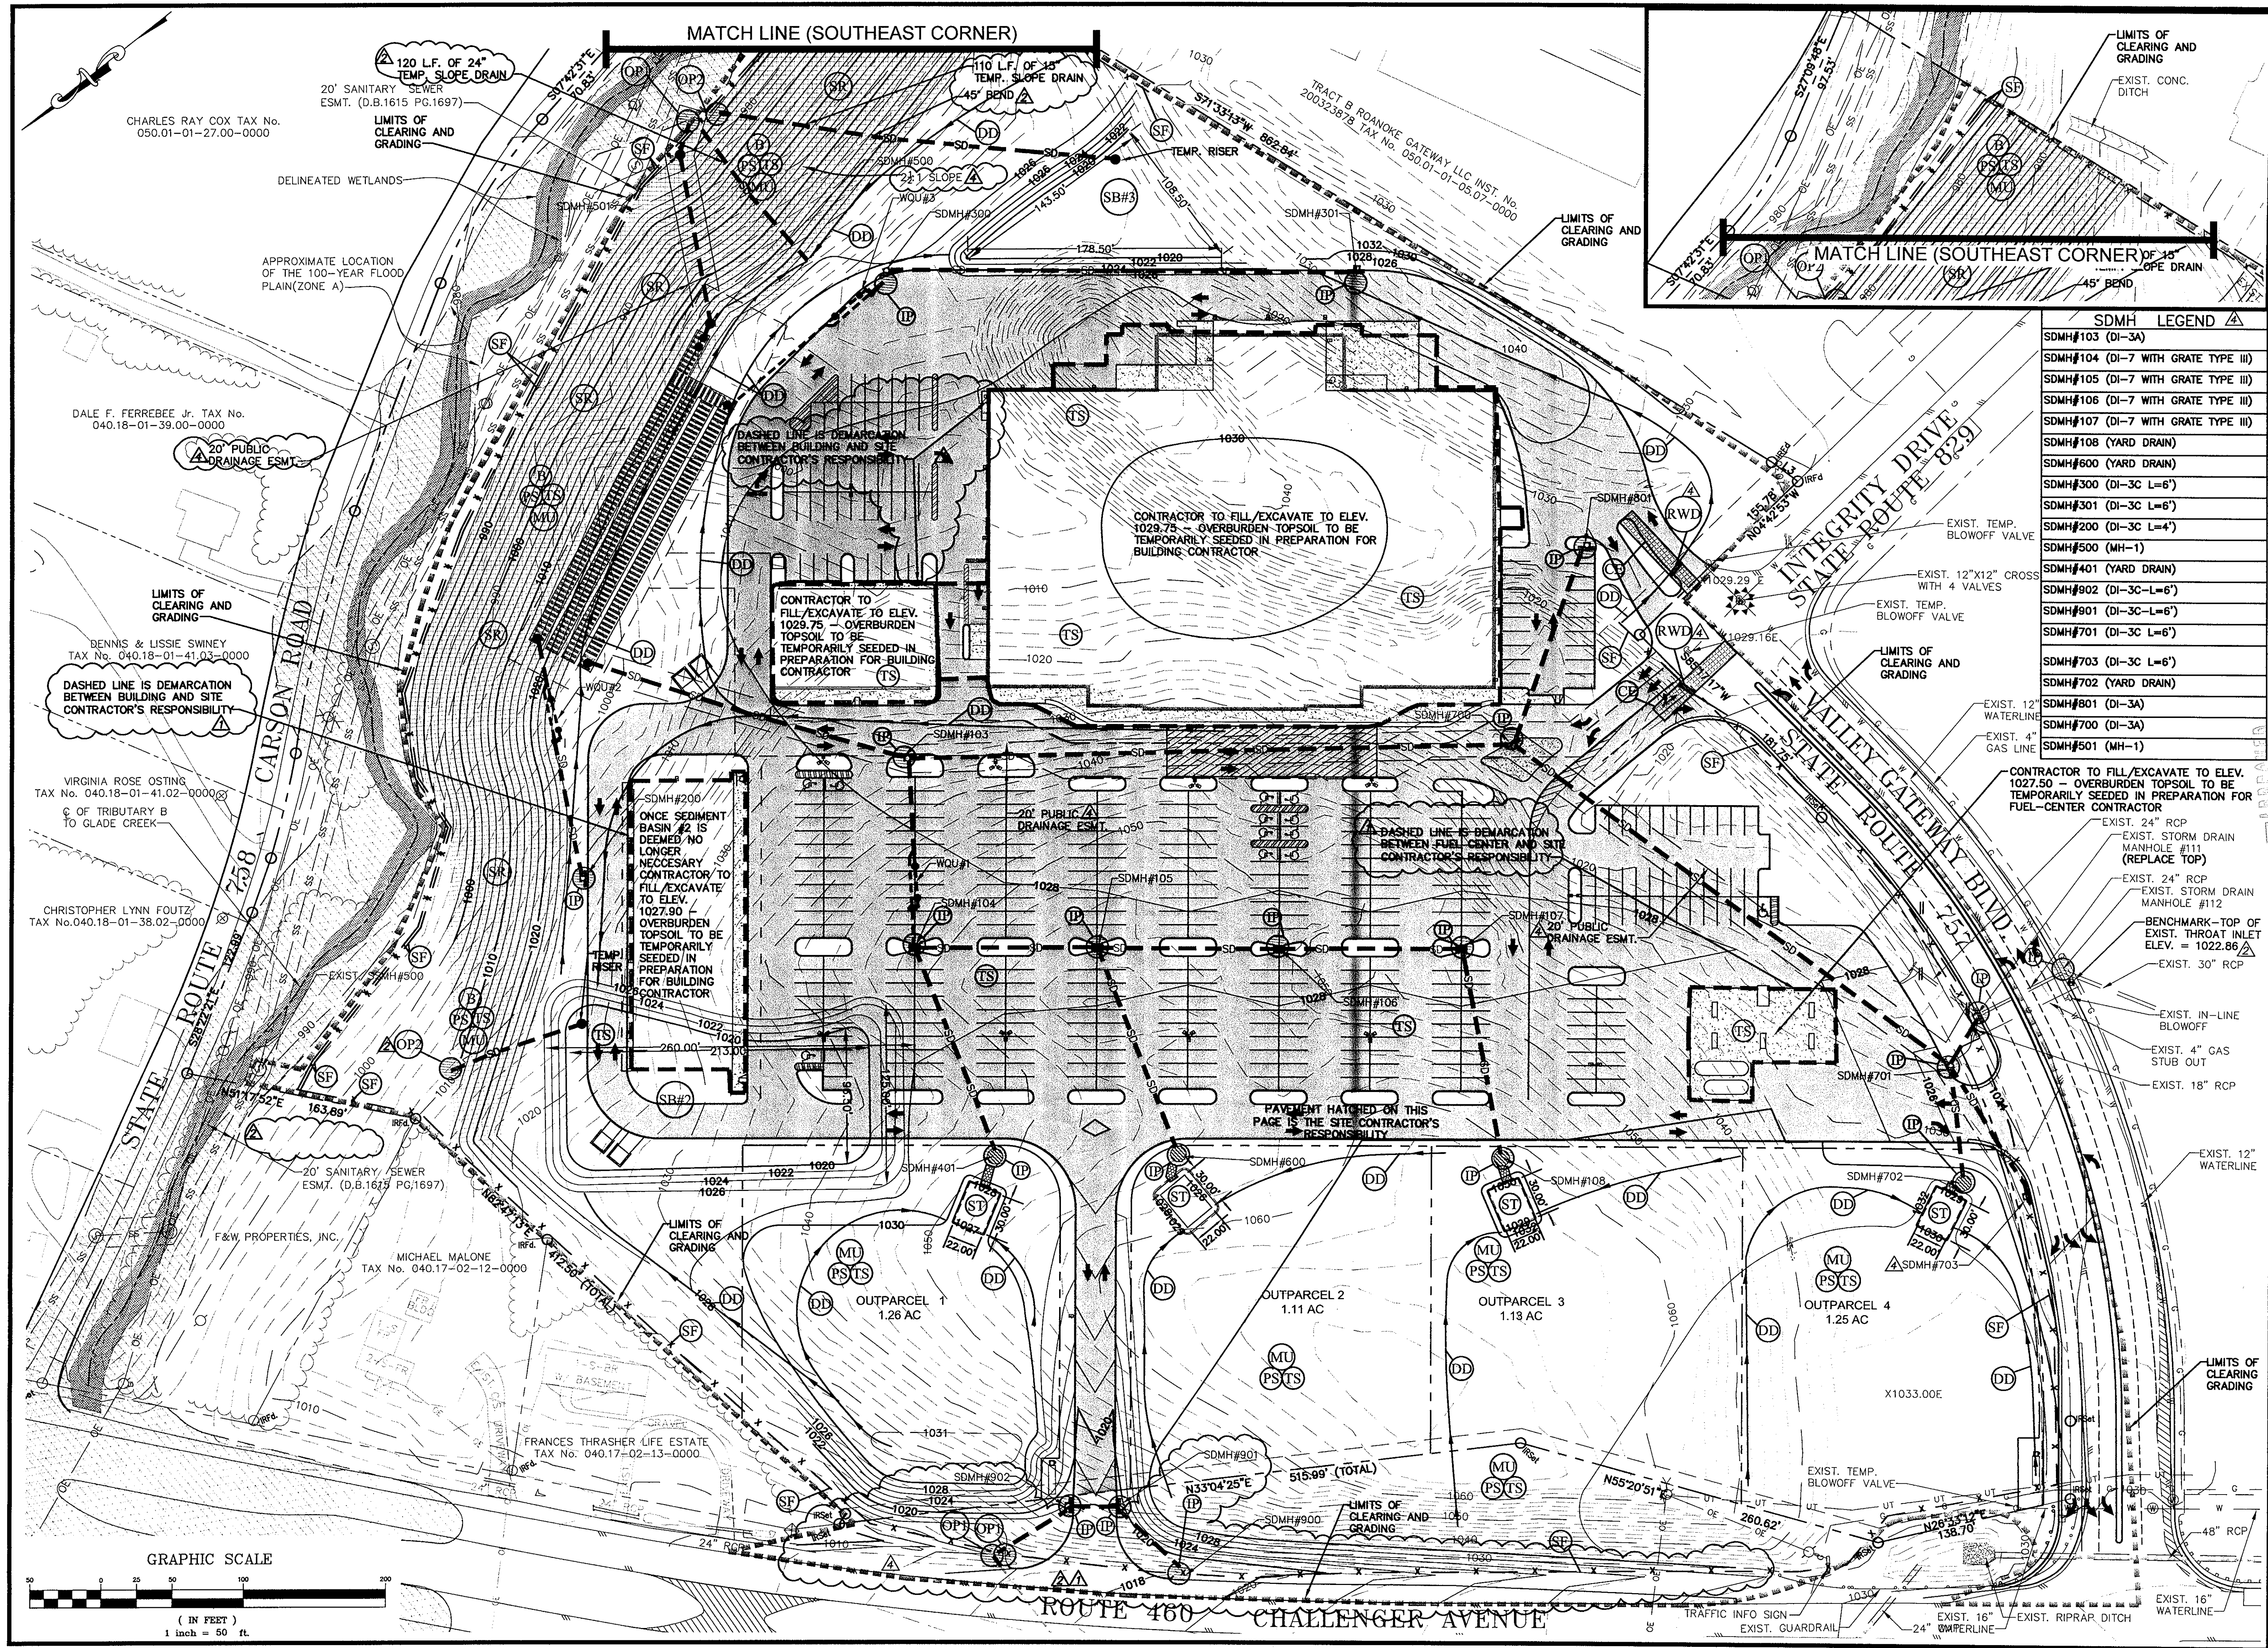

SDMH LEGEND	
SDMH#103 (DI-3A)	
SDMH#104 (DI-7 WITH GRATE TYPE III)	
SDMH#105 (DI-7 WITH GRATE TYPE III)	
SDMH#106 (DI-7 WITH GRATE TYPE III)	
SDMH#107 (DI-7 WITH GRATE TYPE III)	
SDMH#108 (YARD DRAIN)	
SDMH#600 (YARD DRAIN)	
SDMH#300 (DI-3C L=6')	
SDMH#301 (DI-3C L=6')	
SDMH#200 (DI-3C L=4')	
SDMH#500 (MH-1)	
SDMH#401 (YARD DRAIN)	
SDMH#902 (DI-3C L=6')	
SDMH#901 (DI-3C L=6')	
SDMH#701 (DI-3C L=6')	
SDMH#703 (DI-3C L=6')	
SDMH#702 (YARD DRAIN)	
SDMH#801 (DI-3A)	
SDMH#700 (DI-3A)	
SDMH#501 (MH-1)	

102 Albemarle Ave
Roanoke, Virginia 24013
www.lmwpc.com
ph: 540.345.0675
fax: 540.342.4456
lmweng@lmw.roacocmail.com

L M W P.C.

Engineering
Architecture
Surveying
Landscape Design

NEW STORE SITE: R-391
VINTON MAGISTERIAL DISTRICT
ROANOKE COUNTY, VIRGINIA

CHW	CHW	CHW	BY
16/10/07 PER VDOT & COUNTY COMMENTS	3/26/07 PER COUNTY & VDOT COMMENTS	12/27/07 PER KROGER COMMENTS	
NO.	DATE	DESCRIPTION	

PHASE II GRADING AND EROSION CONTROL PLAN

NO. 020021
7-23-07
PROFESSIONAL ENGINEER
RICHARD C. WHITE

Designed By	CHW
Drawn By	CHW
Checked By	RCW
Approved By	RCW
Submitted By	RCW
Drawing	3155Abaseplan.dwg
Date	11/20/06
Scale	1"=50'
Commission No.	3155A

Sheet 6 of 22