


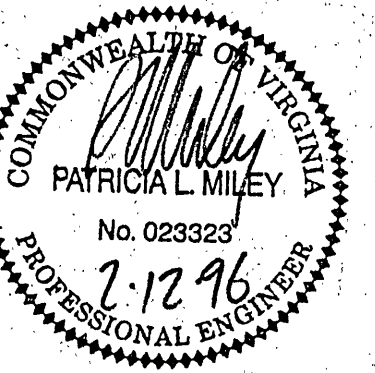

PLANNERS ARCHITECTS
ENGINEERS SURVEYORS

1208 Corporate Circle
Roanoke, Virginia 24018
Phone: 703/772-9580
Fax: 703/772-8050

501 Branchway Road
Suite 100
Richmond, Virginia 23238
Phone: 804/794-0571
Fax: 804/794-2635

11038 Lakeridge Road
Suite 1
Arlington, Virginia 22205
Phone: 804/550-2888
Fax: 804/550-2057




GRADING & EROSION CONTROL PLAN
AFFORDABLE
EFFICIENCY INNS
LANFORD STREET PHASE II
ROANOKE, VIRGINIA

DRAWN BY MM
DESIGNED BY PLM
CHECKED BY PLM
DATE DECEMBER 8, 1995

REVISIONS
FEB. 1, 1996
FEB. 23, 1996

SCALE AS NOTED
SHEET NO.

C3
JOB NO. 95115

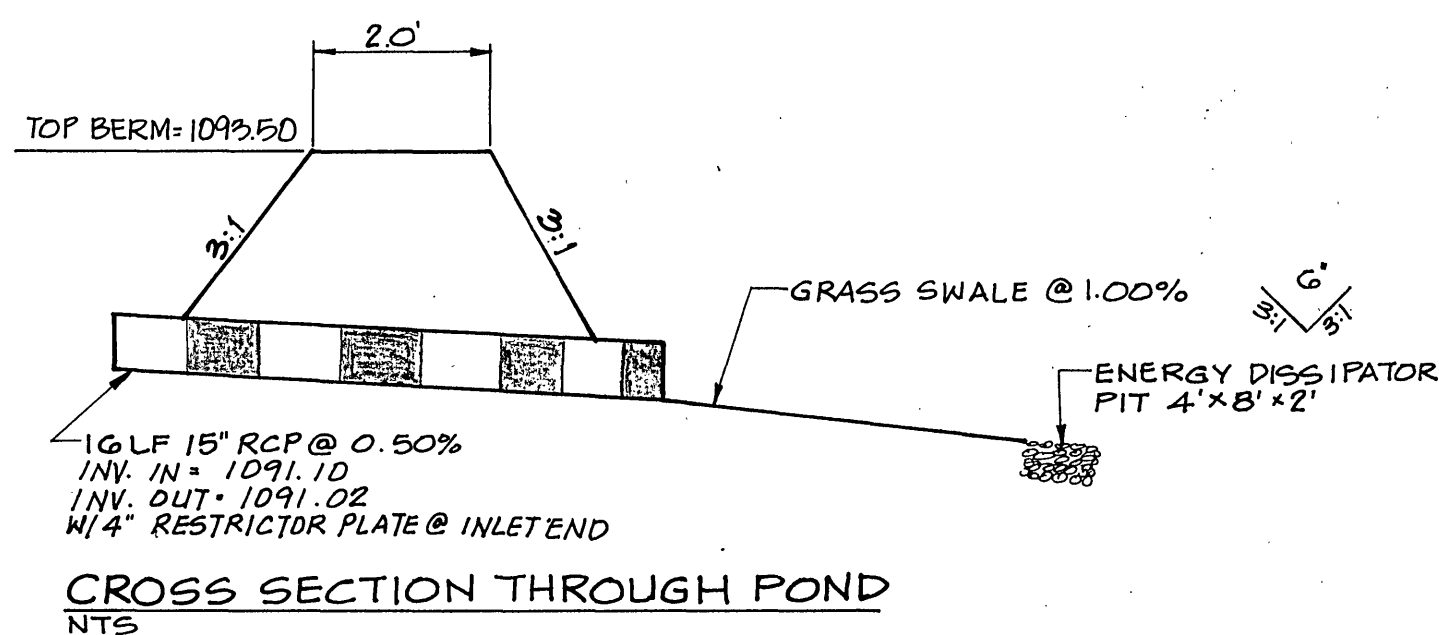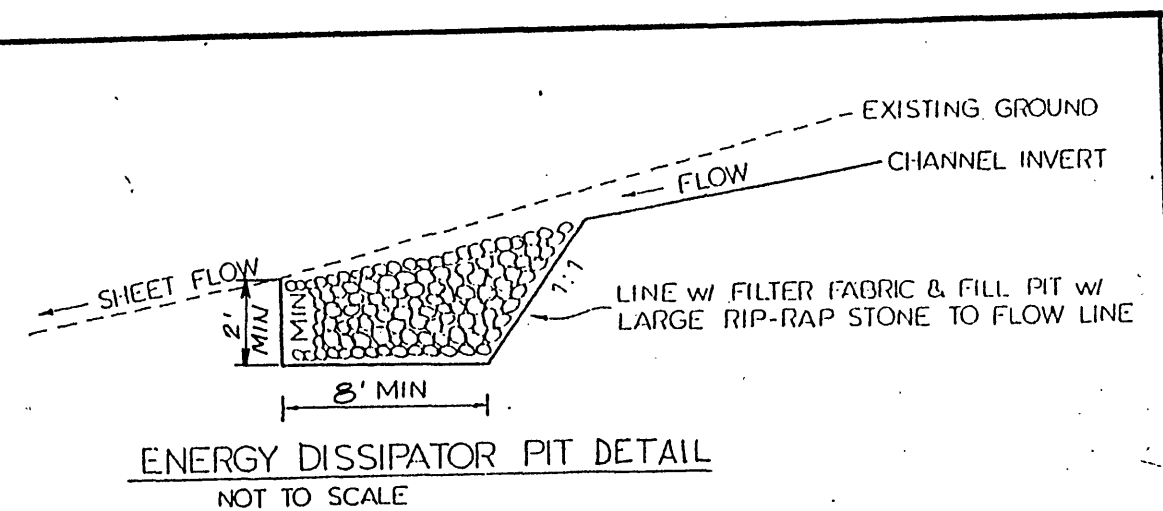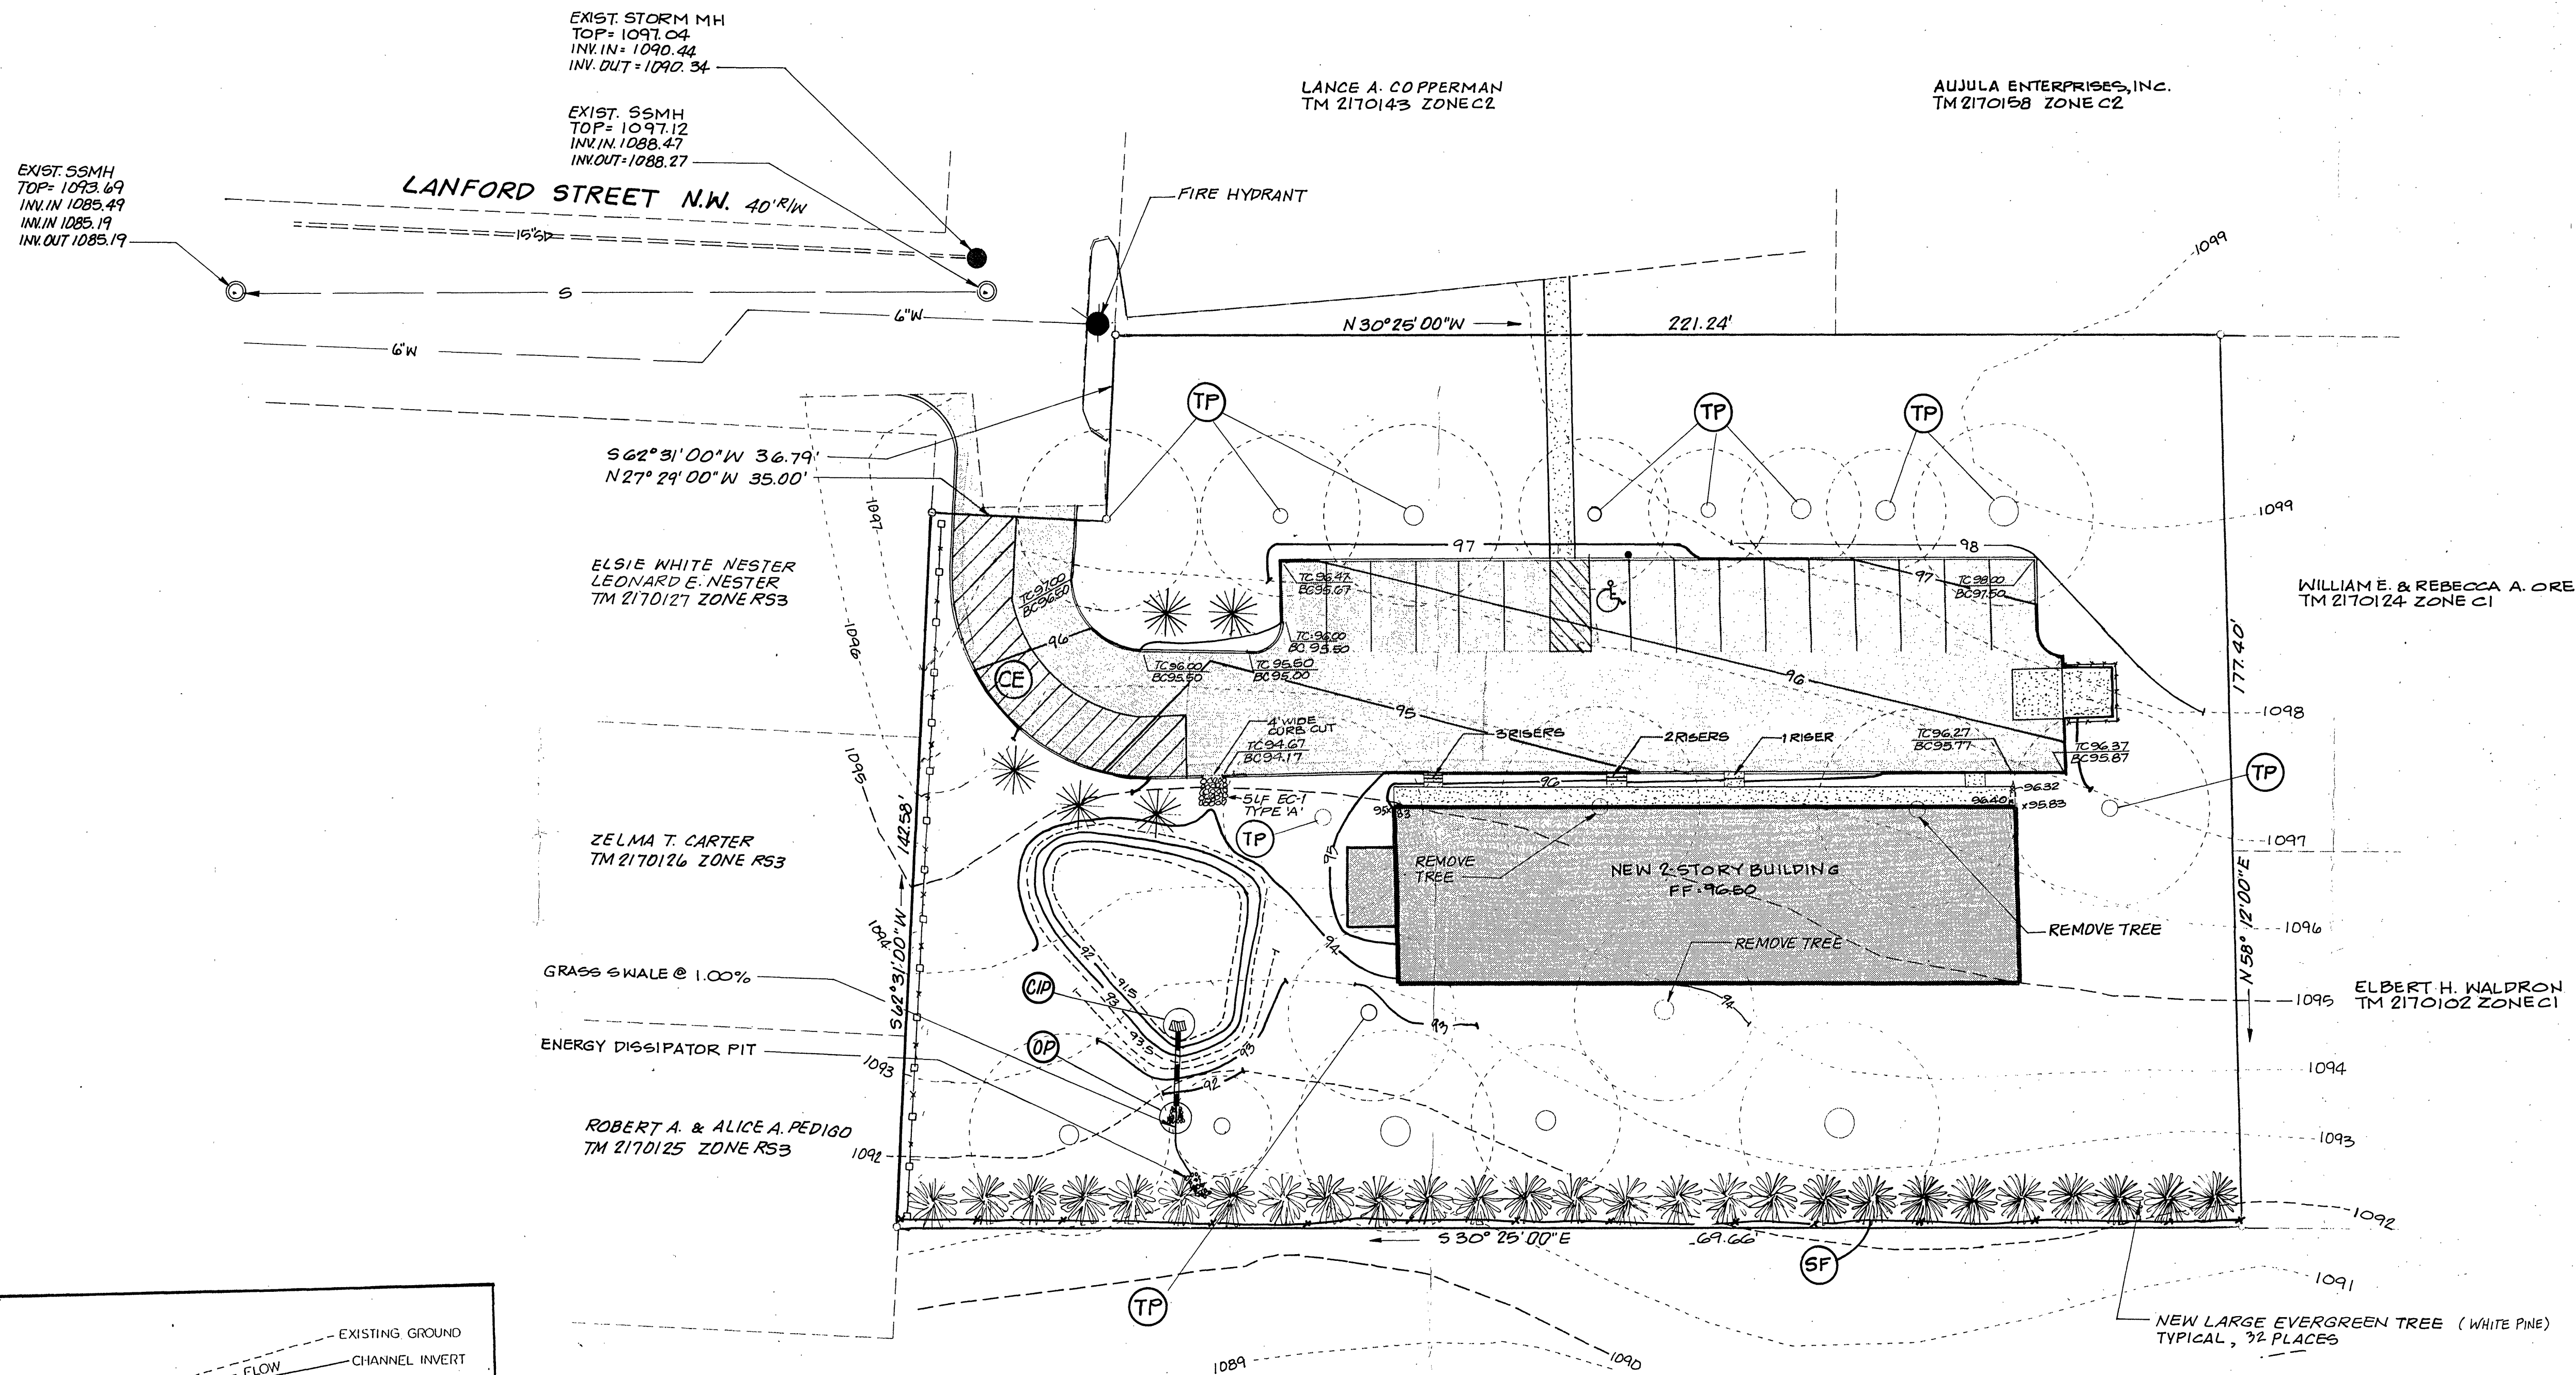

APPROVED:
CITY ENGINEER, CITY OF ROANOKE
AGENT, CITY OF ROANOKE PLANNING COMMISSION

GRADING & EROSION CONTROL PLAN
SCALE: 1" = 20'