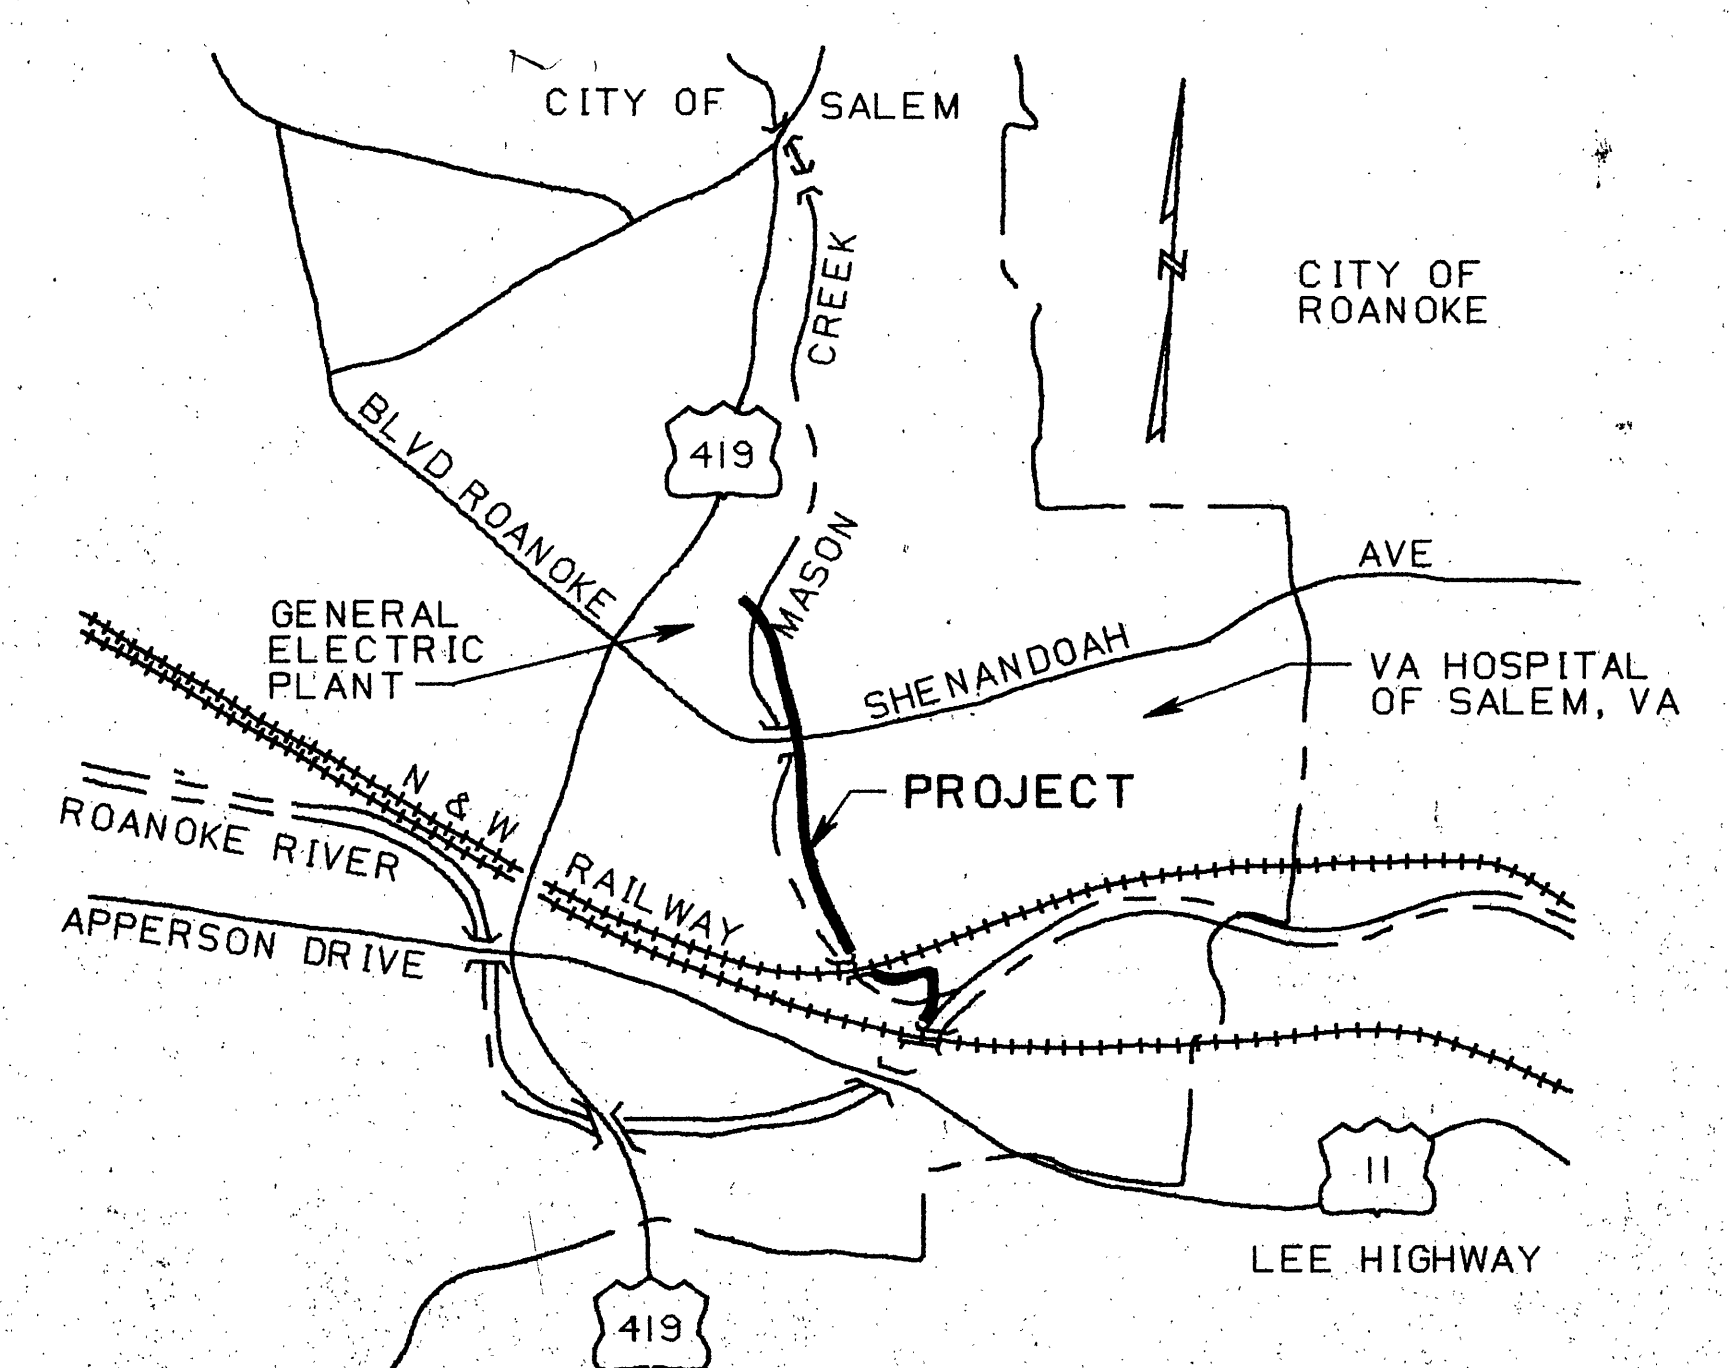
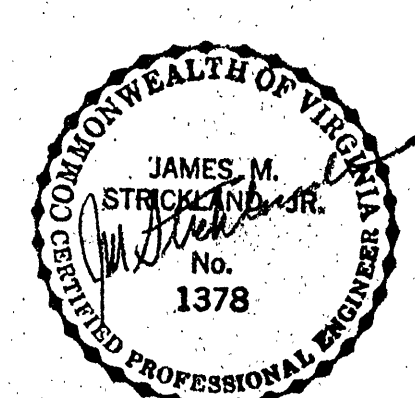


MASON CREEK INTERCEPTOR SEWER
CITY OF SALEM, VIRGINIA

HAYES, SEAY, MATTERN & MATTERN
ARCHITECTS - ENGINEERS - PLANNERS
ROANOKE, VIRGINIA

A & E COMMISSION NO. 4212B
AUGUST 1986

VICINITY MAP	INDEX TO DRAWINGS																			
	<table><tr><th><u>SHEET NO.</u></th><th><u>TITLE</u></th></tr><tr><td>1</td><td>TITLE SHEET</td></tr><tr><td>2</td><td>ABBREVIATIONS</td></tr><tr><td>3</td><td>PLAN AND PROFILE STATION 10+00 TO STATION 24+37</td></tr><tr><td>4</td><td>PLAN AND PROFILE STATION 24+37 TO STATION 38+22.5</td></tr><tr><td>5</td><td>PLAN AND PROFILE STATION 38+22.5 TO STATION 45+75</td></tr><tr><td>6</td><td>PLAN AND PROFILE STATION 45+75 TO STATION 54+00.73</td></tr><tr><td>7</td><td>SIPHON AND JUNCTION BOX DETAILS</td></tr><tr><td>8</td><td>MISCELLANEOUS DETAILS</td></tr></table>	<u>SHEET NO.</u>	<u>TITLE</u>	1	TITLE SHEET	2	ABBREVIATIONS	3	PLAN AND PROFILE STATION 10+00 TO STATION 24+37	4	PLAN AND PROFILE STATION 24+37 TO STATION 38+22.5	5	PLAN AND PROFILE STATION 38+22.5 TO STATION 45+75	6	PLAN AND PROFILE STATION 45+75 TO STATION 54+00.73	7	SIPHON AND JUNCTION BOX DETAILS	8	MISCELLANEOUS DETAILS	
<u>SHEET NO.</u>	<u>TITLE</u>																			
1	TITLE SHEET																			
2	ABBREVIATIONS																			
3	PLAN AND PROFILE STATION 10+00 TO STATION 24+37																			
4	PLAN AND PROFILE STATION 24+37 TO STATION 38+22.5																			
5	PLAN AND PROFILE STATION 38+22.5 TO STATION 45+75																			
6	PLAN AND PROFILE STATION 45+75 TO STATION 54+00.73																			
7	SIPHON AND JUNCTION BOX DETAILS																			
8	MISCELLANEOUS DETAILS																			