



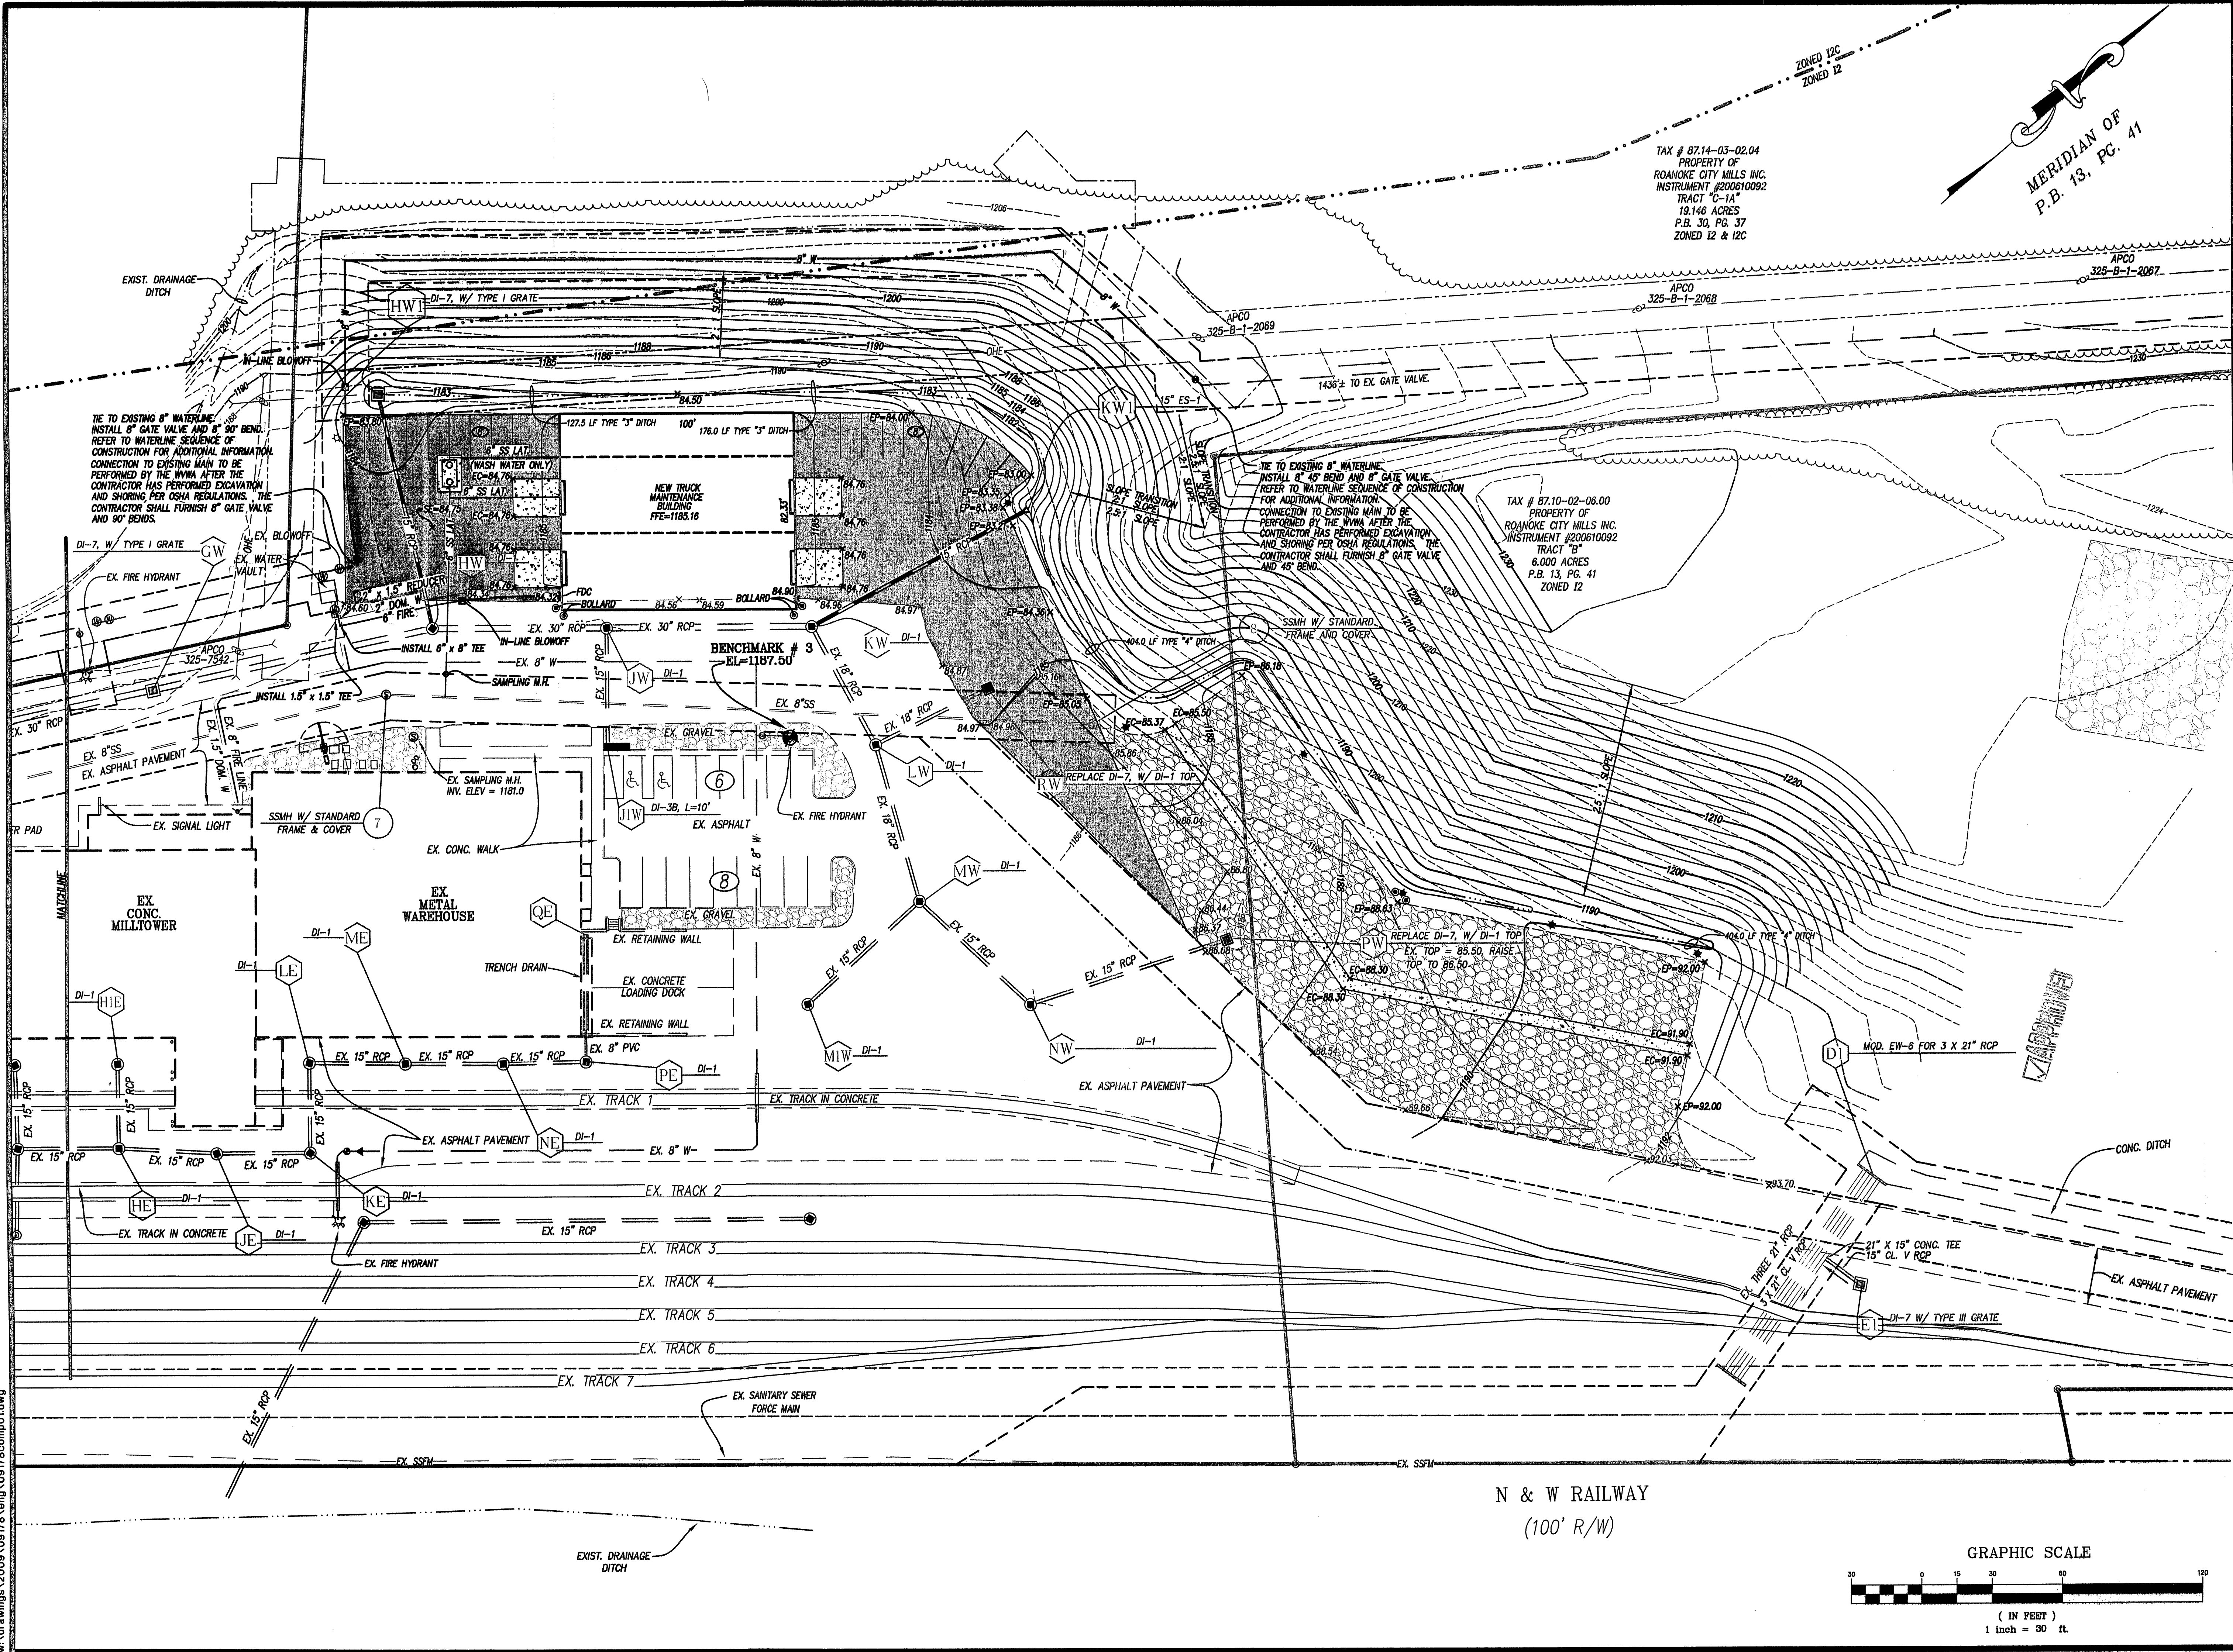

N & W RAILWAY
(100' R/W)

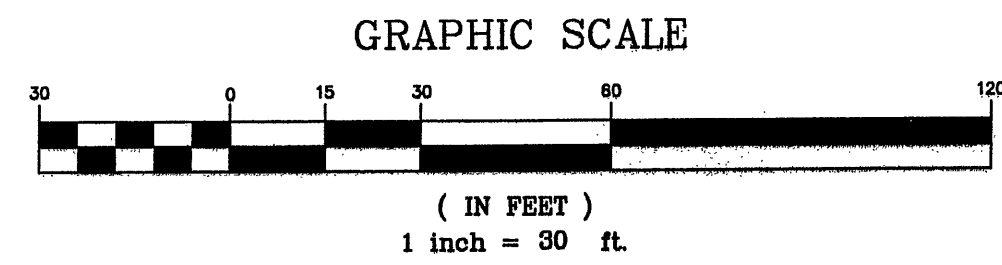

LUMSDEN ASSOCIATES, P.C.
ENGINEERS-SURVEYORS-PLANNERS
ROANOKE, VIRGINIA

4665 BRAMBLETON AVENUE
ROANOKE, VIRGINIA 24018
PHONE: 540/774-4411
FAX: 540/774-4413
EMAIL: MAIL@LUMSDENPC.COM

COMMONWEALTH OF VIRGINIA
12-9-09
B. LEE
HENNINGSEN, JR.
Professional Engineer
Lic. No. 017598

GRADING PLAN

MENZEL MILLING CO. FLOUR MILL
PREPARED FOR
MENZEL MILLING COMPANY
CAVE SPRING MAGISTERIAL DISTRICT
ROANOKE COUNTY, VIRGINIA

NO.	DATE	REVISIONS	DESCRIPTION
1			
2			
3			
4			
5			

DATE: December 9, 2009
SCALE: 1" = 30'
COMMISSION NO: 09-178
SHEET 8 OF 15