


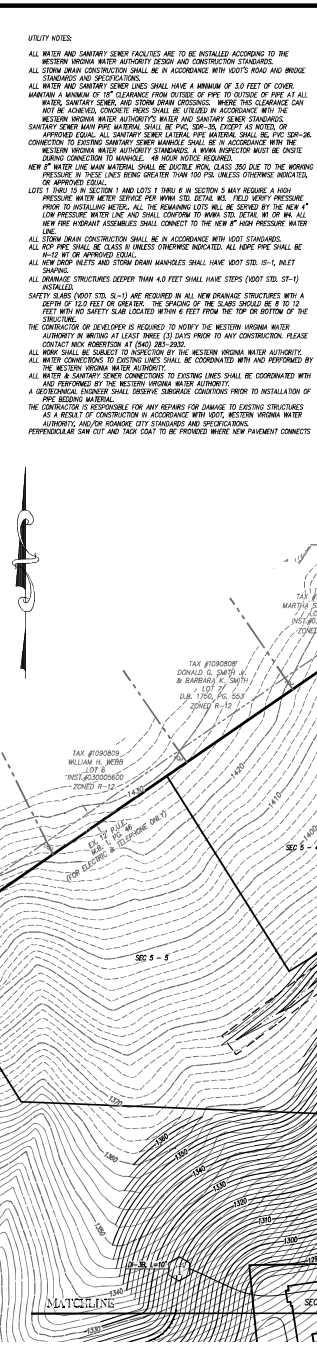

 Lumsden Associates, P.C. ENGINEERS SURVEYORS PLANNERS		GRADING PLAN	DEVELOPMENT PLANS FOR MILVIEW SUBDIVISION	PREPARED FOR WTSJ, LLC SITUATED IN THE CITY OF ROANOKE, VIRGINIA	PREPARED BY		DATE	
					1 DATE 11/15/2020 SEE PLAN REVISION: NAME OR SHEET NO. 1	2 DATE 11/15/2020 SEE PLAN REVISION: NAME OR SHEET NO. 1	3 DATE 11/15/2020 SEE PLAN REVISION: NAME OR SHEET NO. 1	4 DATE 11/15/2020 SEE PLAN REVISION: NAME OR SHEET NO. 1
SCALE: 1" = 50' COMPILE BY: 2003-374N SHEET 8 OF 10								