


PLAN	SURVEYED	BY	DATE

PROFILE	SURVEYED	BY	DATE

GEORGE R. HARRIS PROPERTY

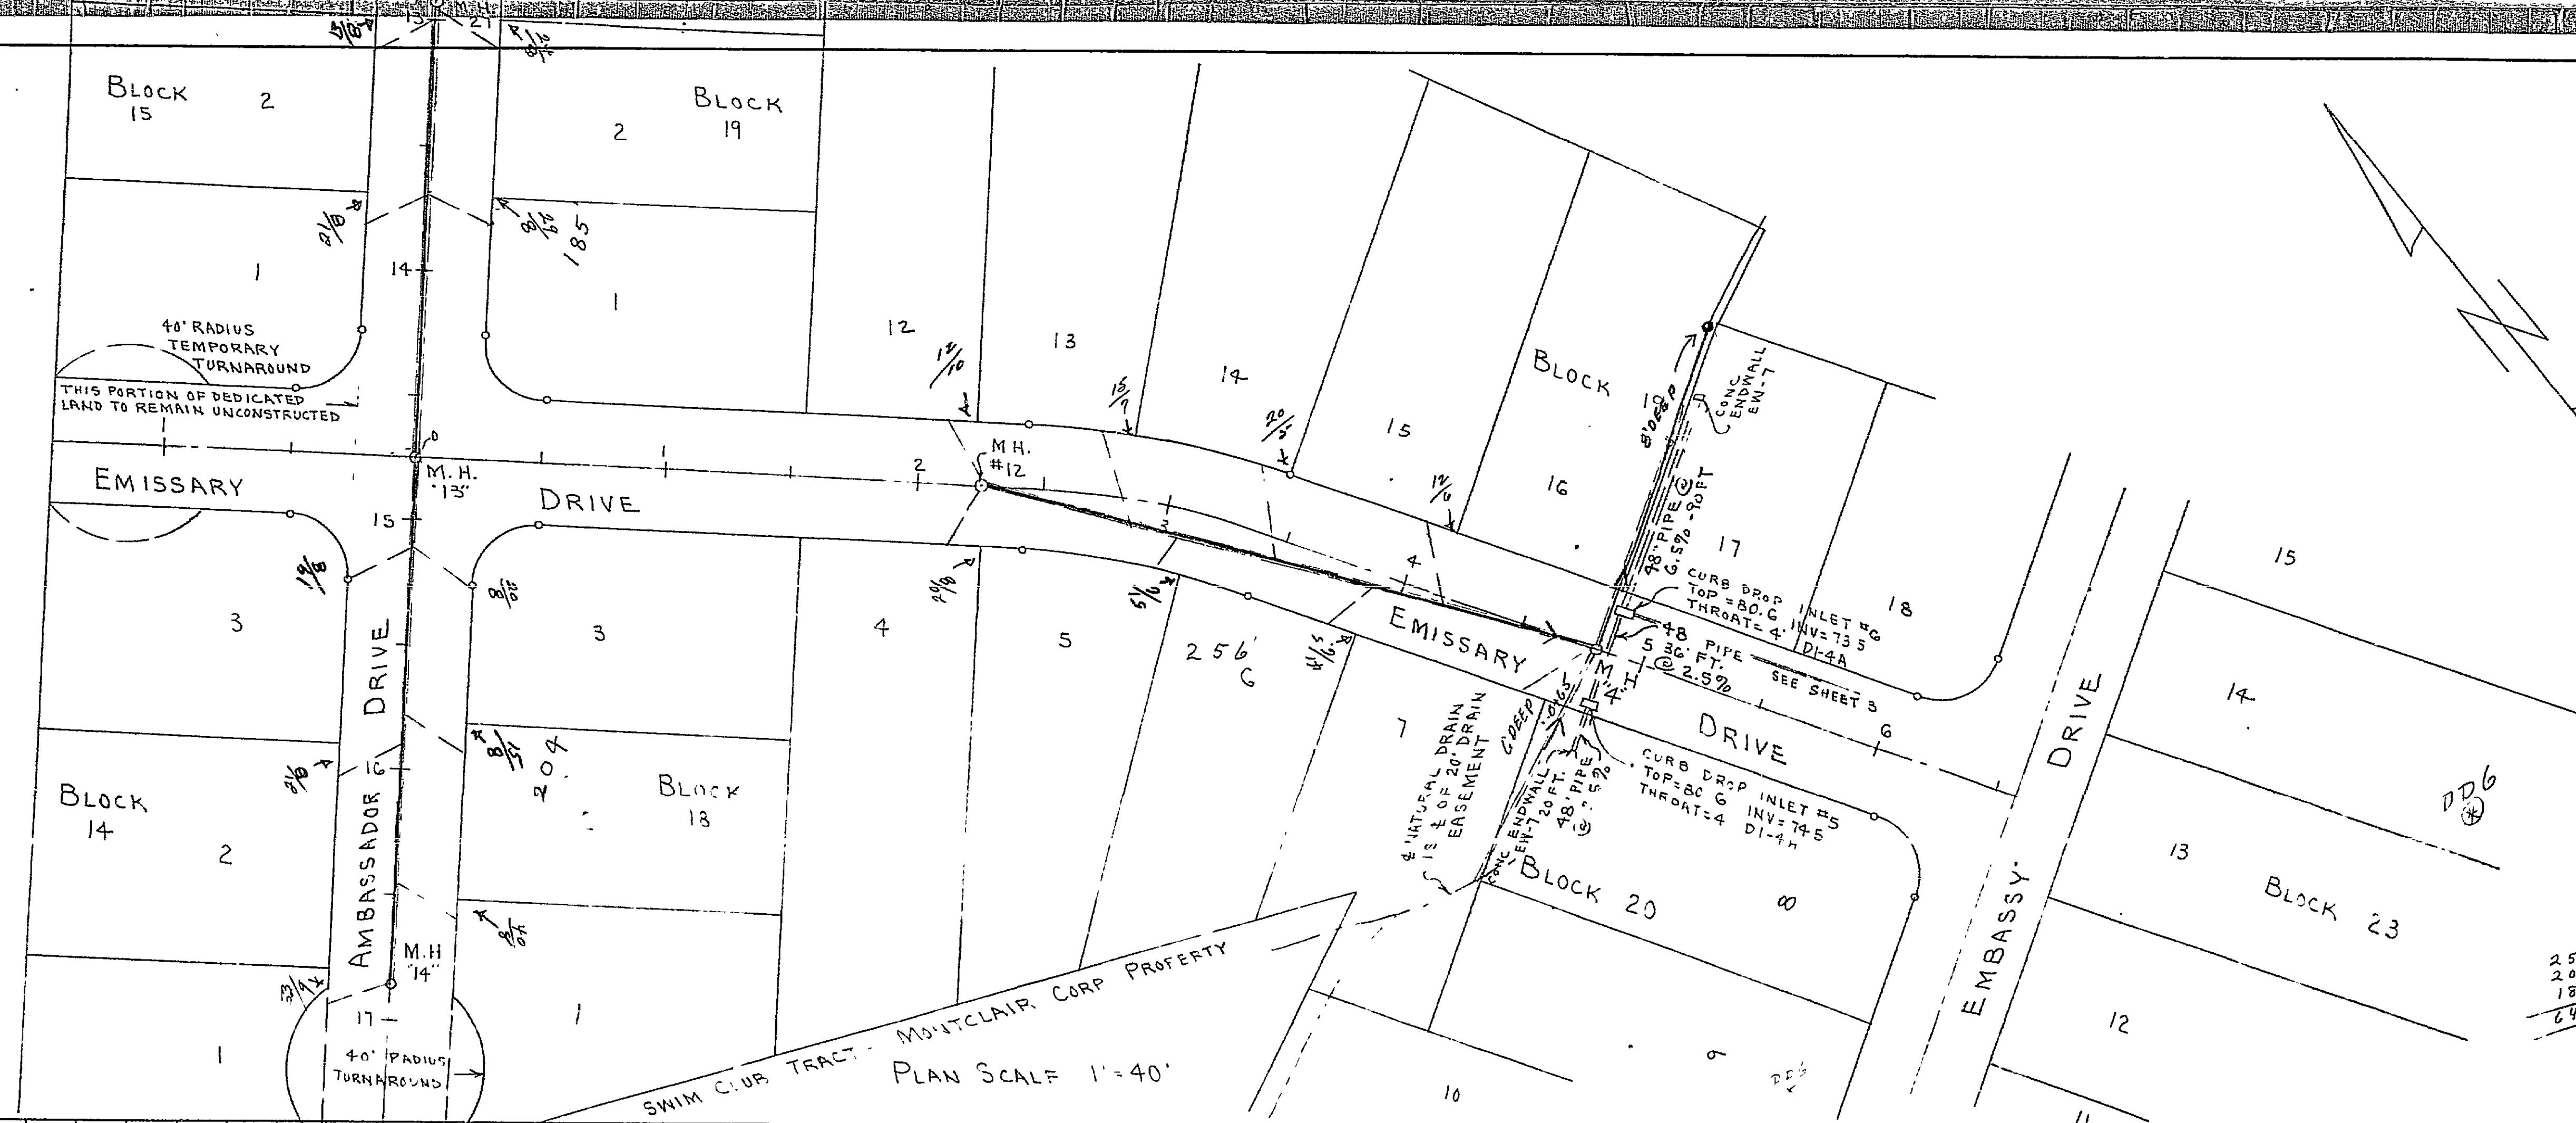

SWIM CLUB TRACT - MONTCLAIR CORP PROPERTY
PLAN SCALE 1"=40'

SHEET 6 OF 7 SHEETS
PLAN AND PROFILE
SECTION No. 4
MONTCLAIR ESTATES
MADE FOR FRALIN AND WALDRON, INC.
ROANOKE CO., VIRGINIA
SCALE AS NOTED JAN. 2, 1968
BY: T. P. PARKER
STATE CERT. ENGR.

256
204
153
645
8

PROFILE OF AMBASSADOR DRIVE
SCALE 1"=30' HORIZONTAL
1"=10' VERTICAL

PROFILE OF EMISSARY DRIVE
SCALE 1"=30' HORIZONTAL
1"=10' VERTICAL

