


PLAN	SURVEYED	DATE	BY
NOTE BOOK	PLANNING CHECKED		
NO.	RT. OF WAY CHECKED		

PROFILE	SURVEYED	DATE	BY
NOTE BOOK	PLANNING CHECKED		
NO.	STRUCTURE NOTATION CHECKED		

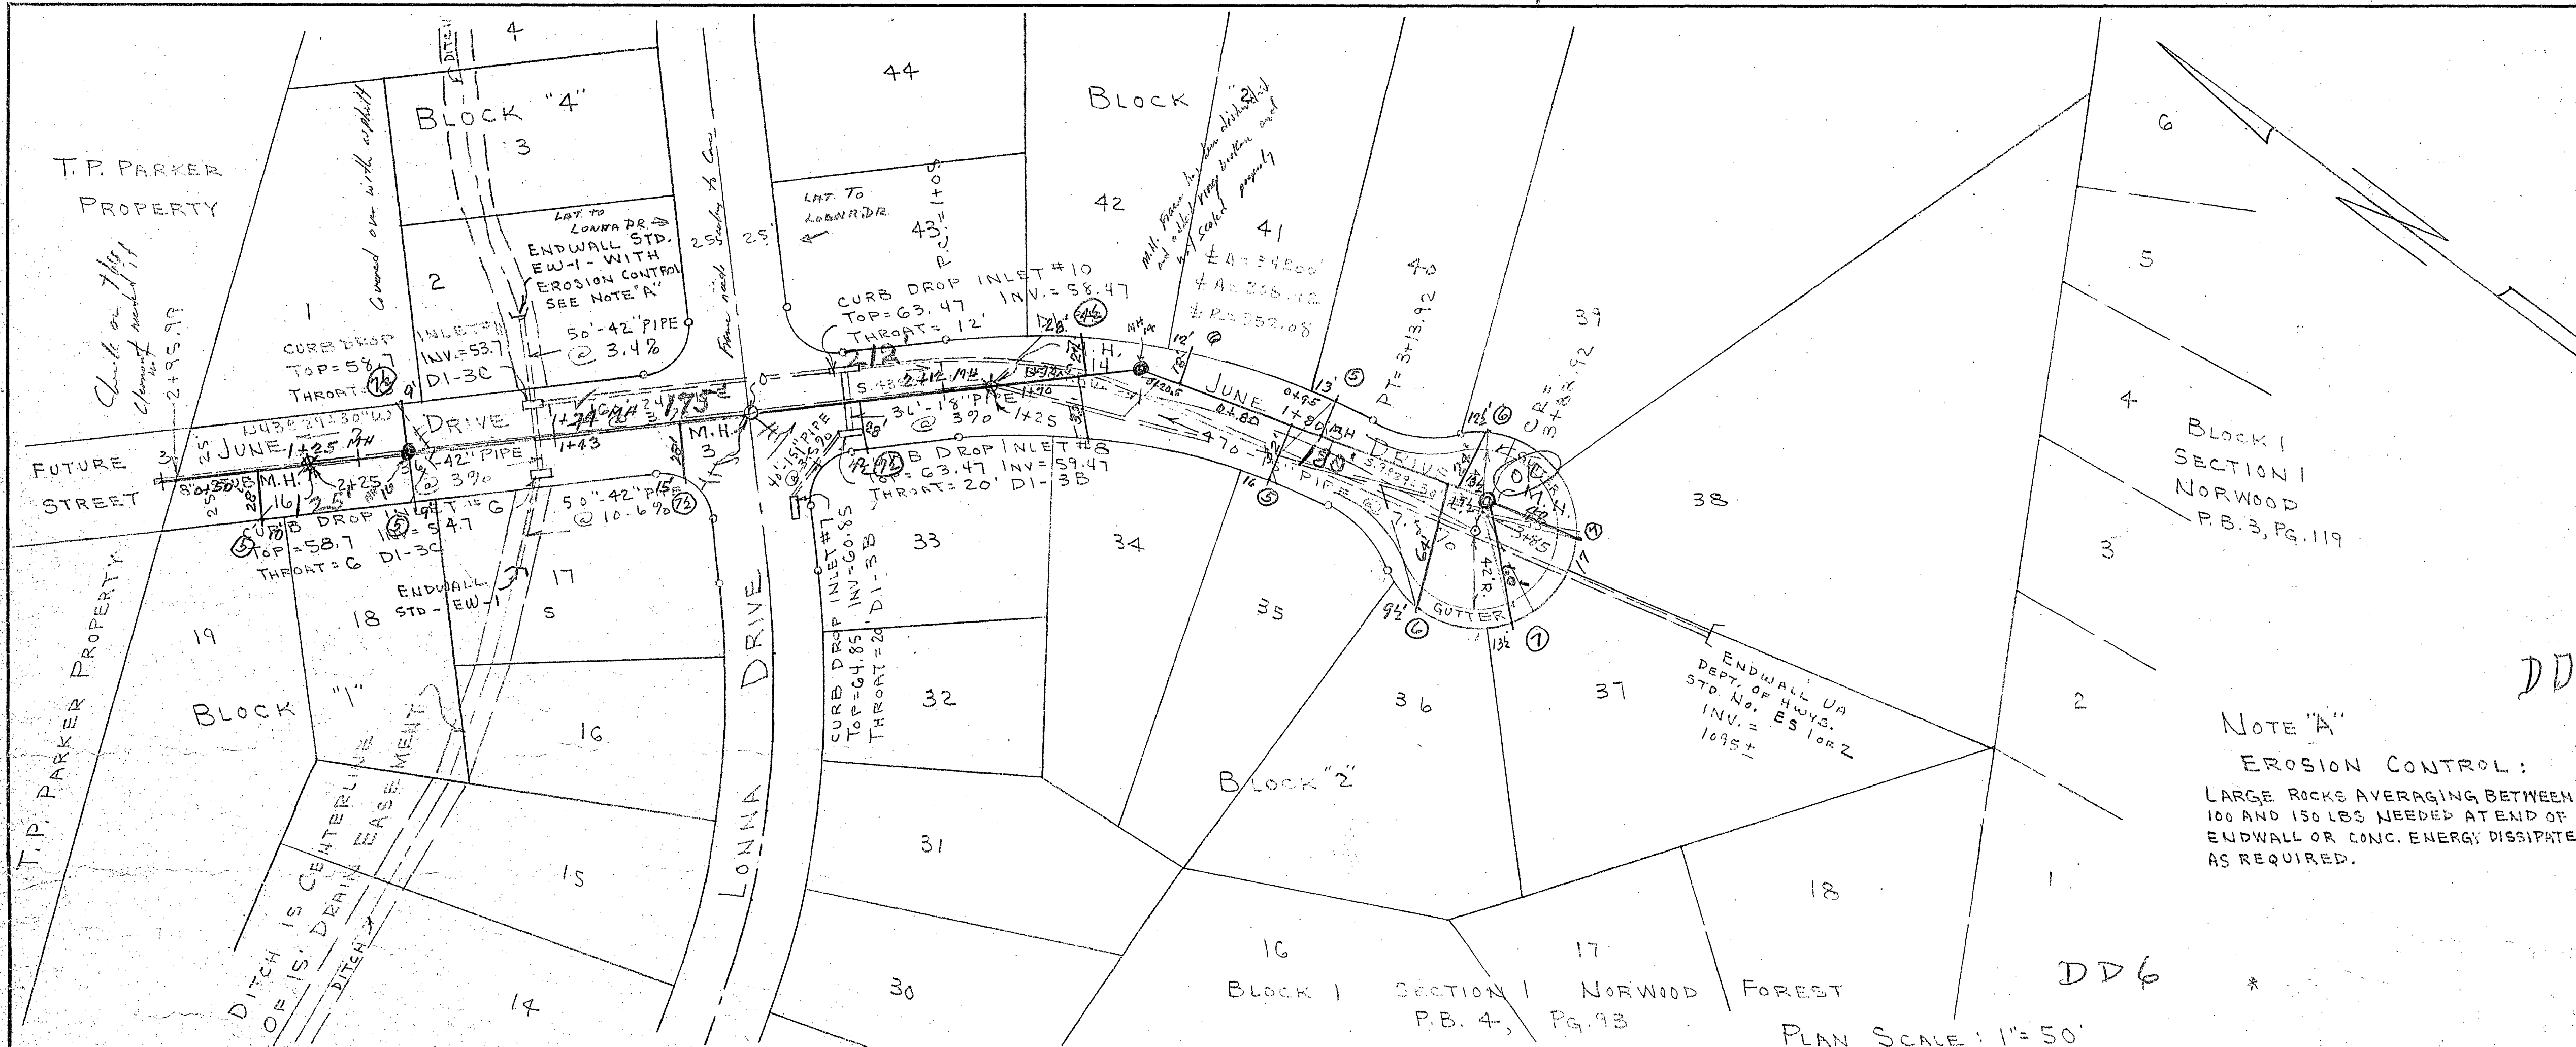

UTILITY NOTE:
GAS OR PETROLEUM TRANSMISSION LINES WILL NOT BE PERMITTED WITHIN THE PAVEMENT OR SHOULDER ELEMENT (BACK OF CURB TO BACK OF CURB) OF THIS DEVELOPMENT. SERVICE LATERALS CROSSING AND PIPE LINES LOCATED OUTSIDE THE PAVEMENT BUT INSIDE THE RIGHT OF WAY WILL BE CONSTRUCTED IN CONFORMITY WITH A.P.E. 51.3 SPECIFICATIONS AND SAFETY REGULATIONS. DISTRIBUTION LINES WITH PRESSURES LESS THAN 120 LBS. ARE UNAFFECTED BY THE ABOVE.


EXFILTRATION TESTS
M.H. 16 to M.H. 3 Satisfactory 6-19-70 JPM

NOTE "A"

EROSION CONTROL:
LARGE ROCKS AVERAGING BETWEEN 100 AND 150 LBS NEEDED AT END OF ENDWALL OR CONC. ENERGY DISSIPATER AS REQUIRED.

SHEET 3 OF 4
PLAN AND PROFILE OF
SECTION No. 1
MONTICELLO E STATES
PROPERTY OF
PETER P. SLOVENSKY
ROANOKE COUNTY, VIRGINIA
SCALE: 1"=50'
JUNE 2, 1969

BY: T.P. PARKER
STATE CERT. ENGR.

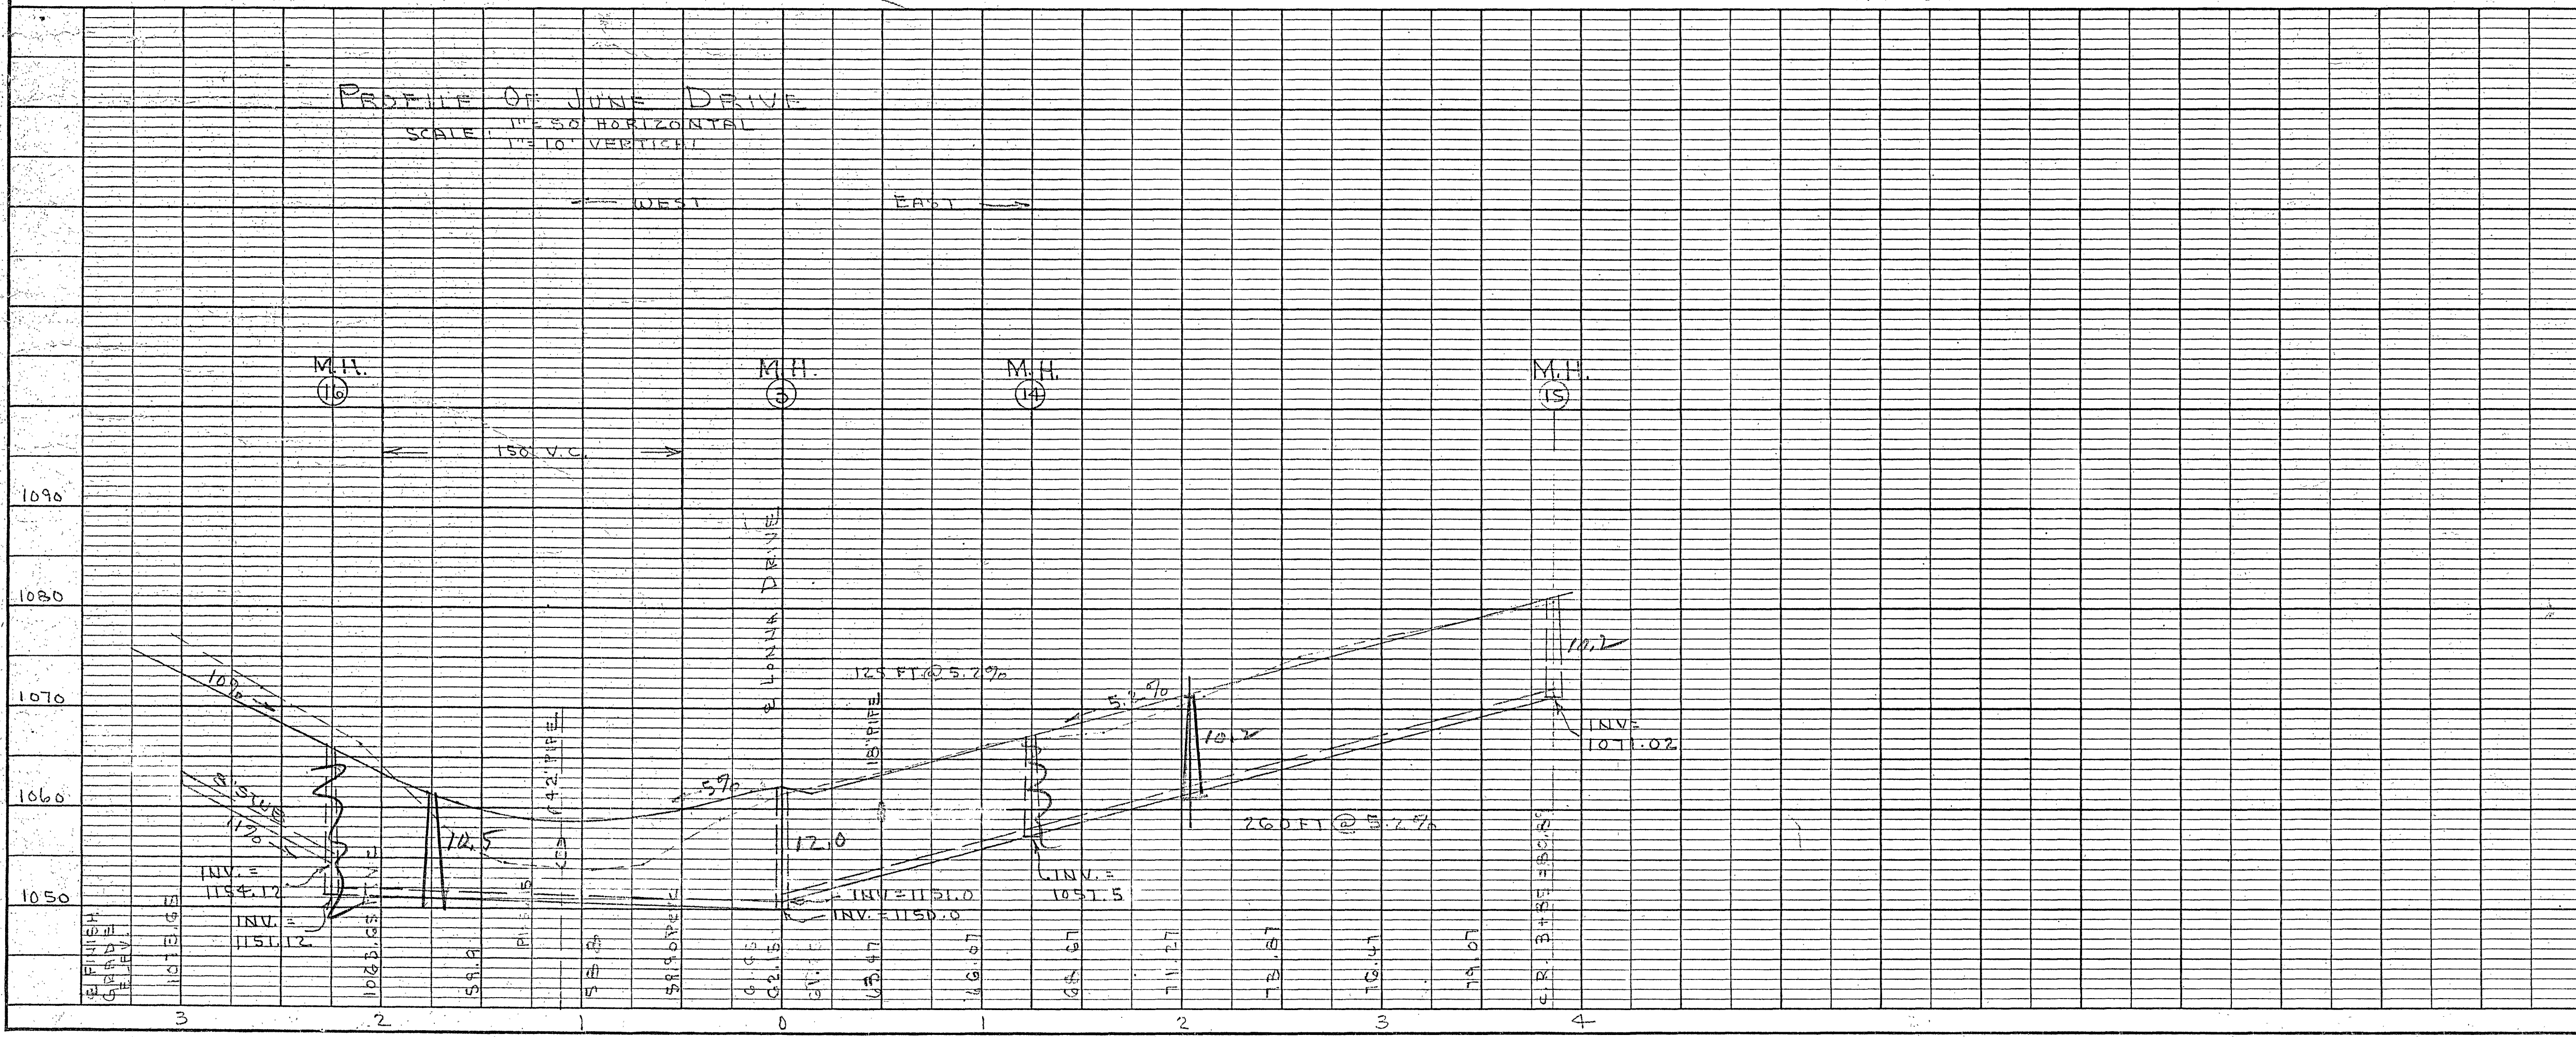

APPROVED:	DATE
CITY ENGR. OF SALEM, VA.	
EXEC. SECY., CITY OF SALEM PLANNING COMM.	
RES. ENGR. VA. HWY. DEPT.	9/2/69
SECY. OF ROANOKE CO. PLANNING COMM.	
CHAIRMAN OF BOARD OF SUPERVISORS ROANOKE CO.	
ROANOKE CO. SERVICE AUTHORITY	
AGENT FOR ROANOKE CITY PLANNING COMM.	
CITY ENGINEER - ROANOKE, VA.	