


PLAN	SURVEYED	BY	DATE
NO.	1		
NOTE BOOK	PLANNED		
	ALIGNED		
	CHECKED		
	BY		

PROFILE	SURVEYED	BY	DATE
NO.	1		
NOTE BOOK	GRADES		
	CHECKED		
	STRUCTURE		
	NOTATION		

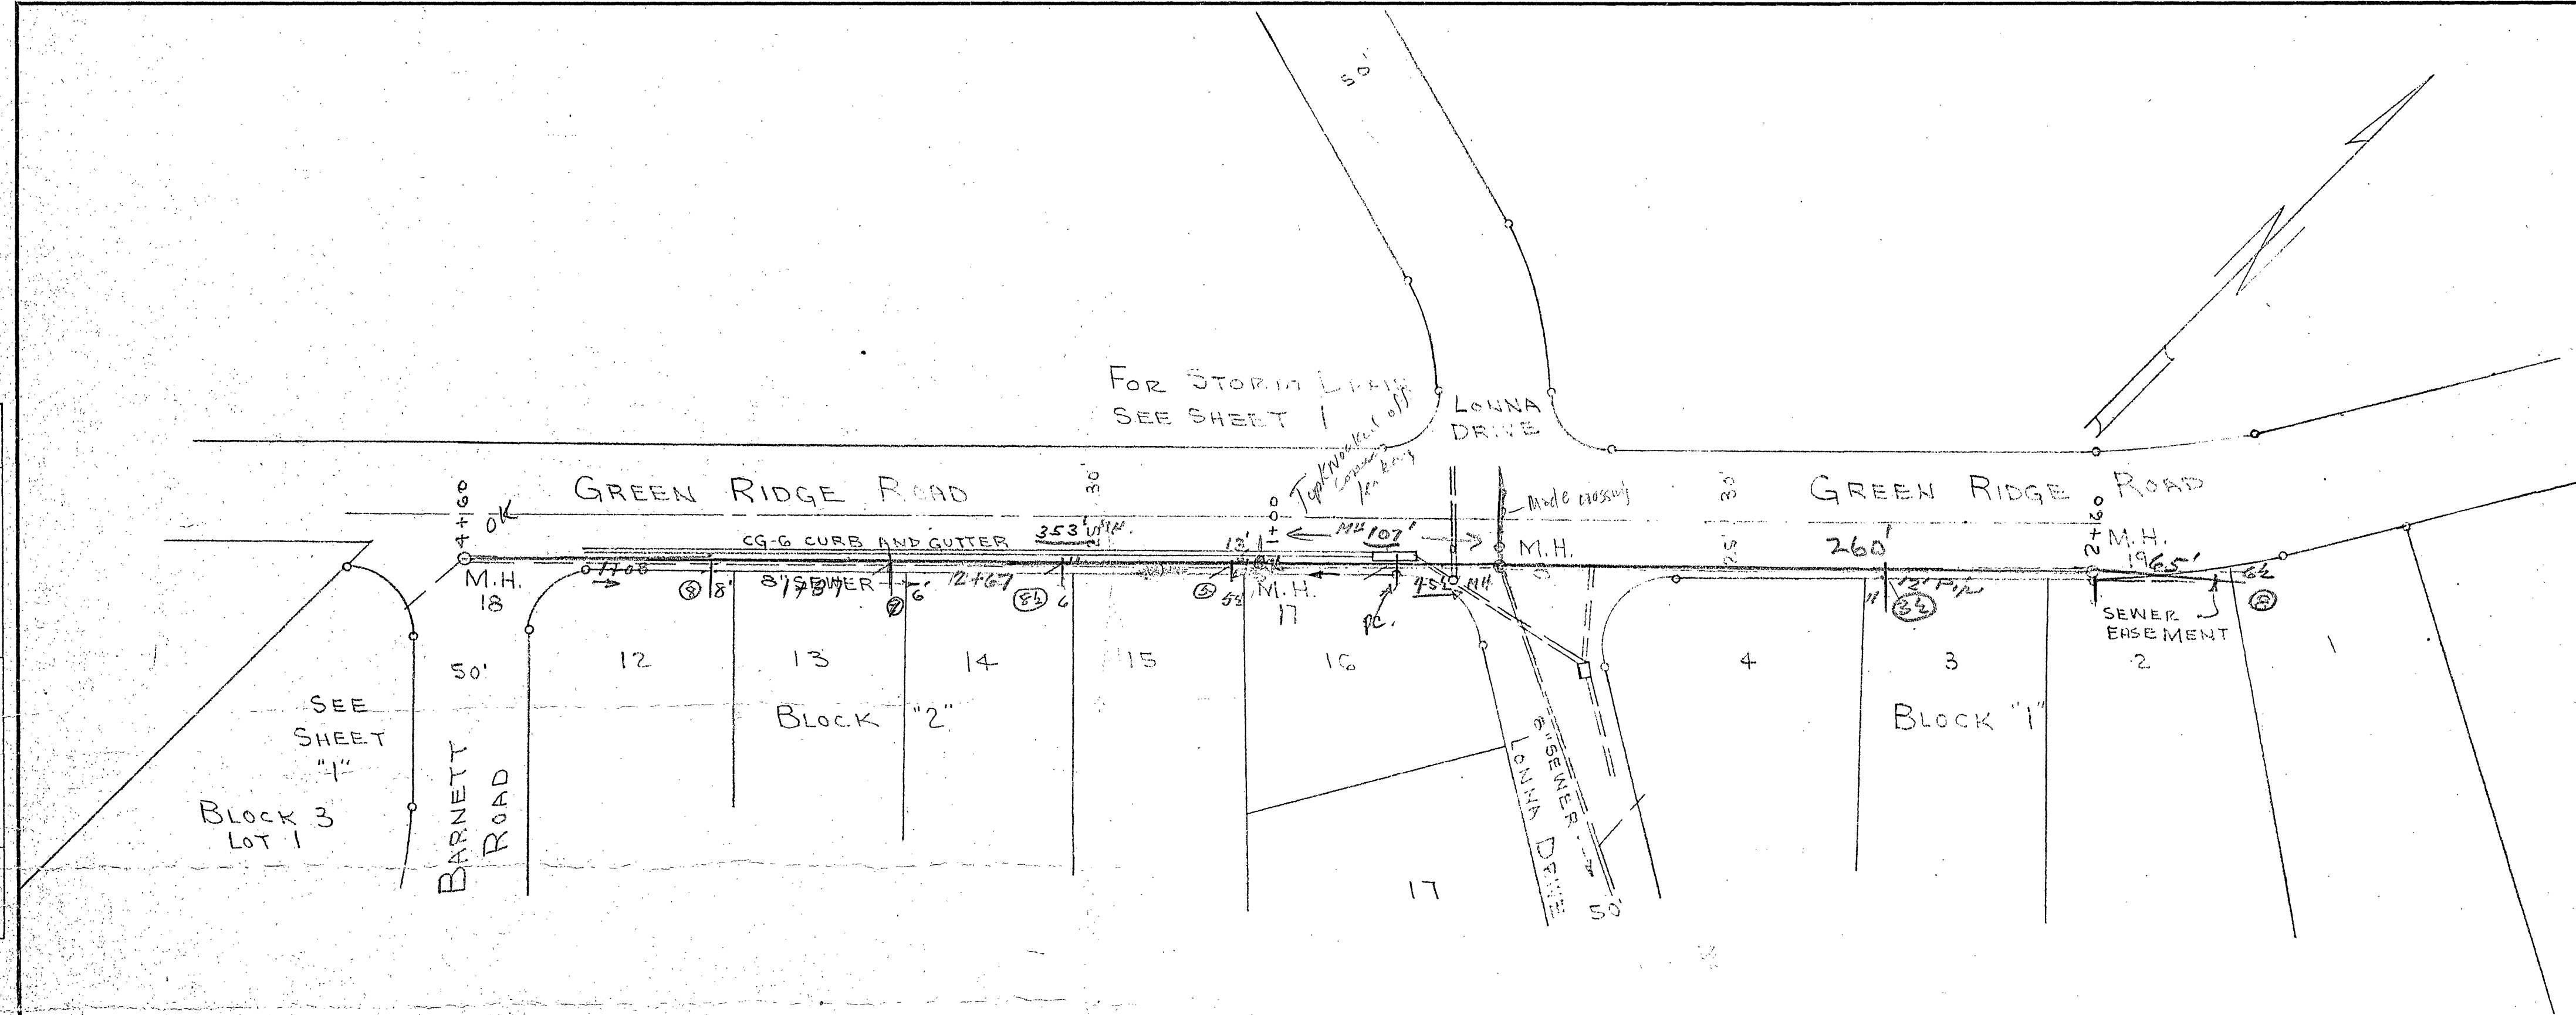

EVILUTATION TEST
OK 6-12-70
J.S. HODGINS

DD6

SHEET 4 OF 4
PLAN AND PROFILE OF
SECTION No. 1
MONTICELLO ESTATES
PROPERTY OF
PETER P. SLOVENSKY
ROANOKE COUNTY, VIRGINIA
SCALE: 1"=50' AUG. 12, 1969
BY: T. P. PARKER
STATE C.E.T. ENGR.

