


City of Roanoke Planning, Building & Development
1000 North Main Street, Roanoke, VA 24002
www.cityofroanoke.com
City of Roanoke Planning, Building & Development
1000 North Main Street, Roanoke, VA 24002
www.cityofroanoke.com

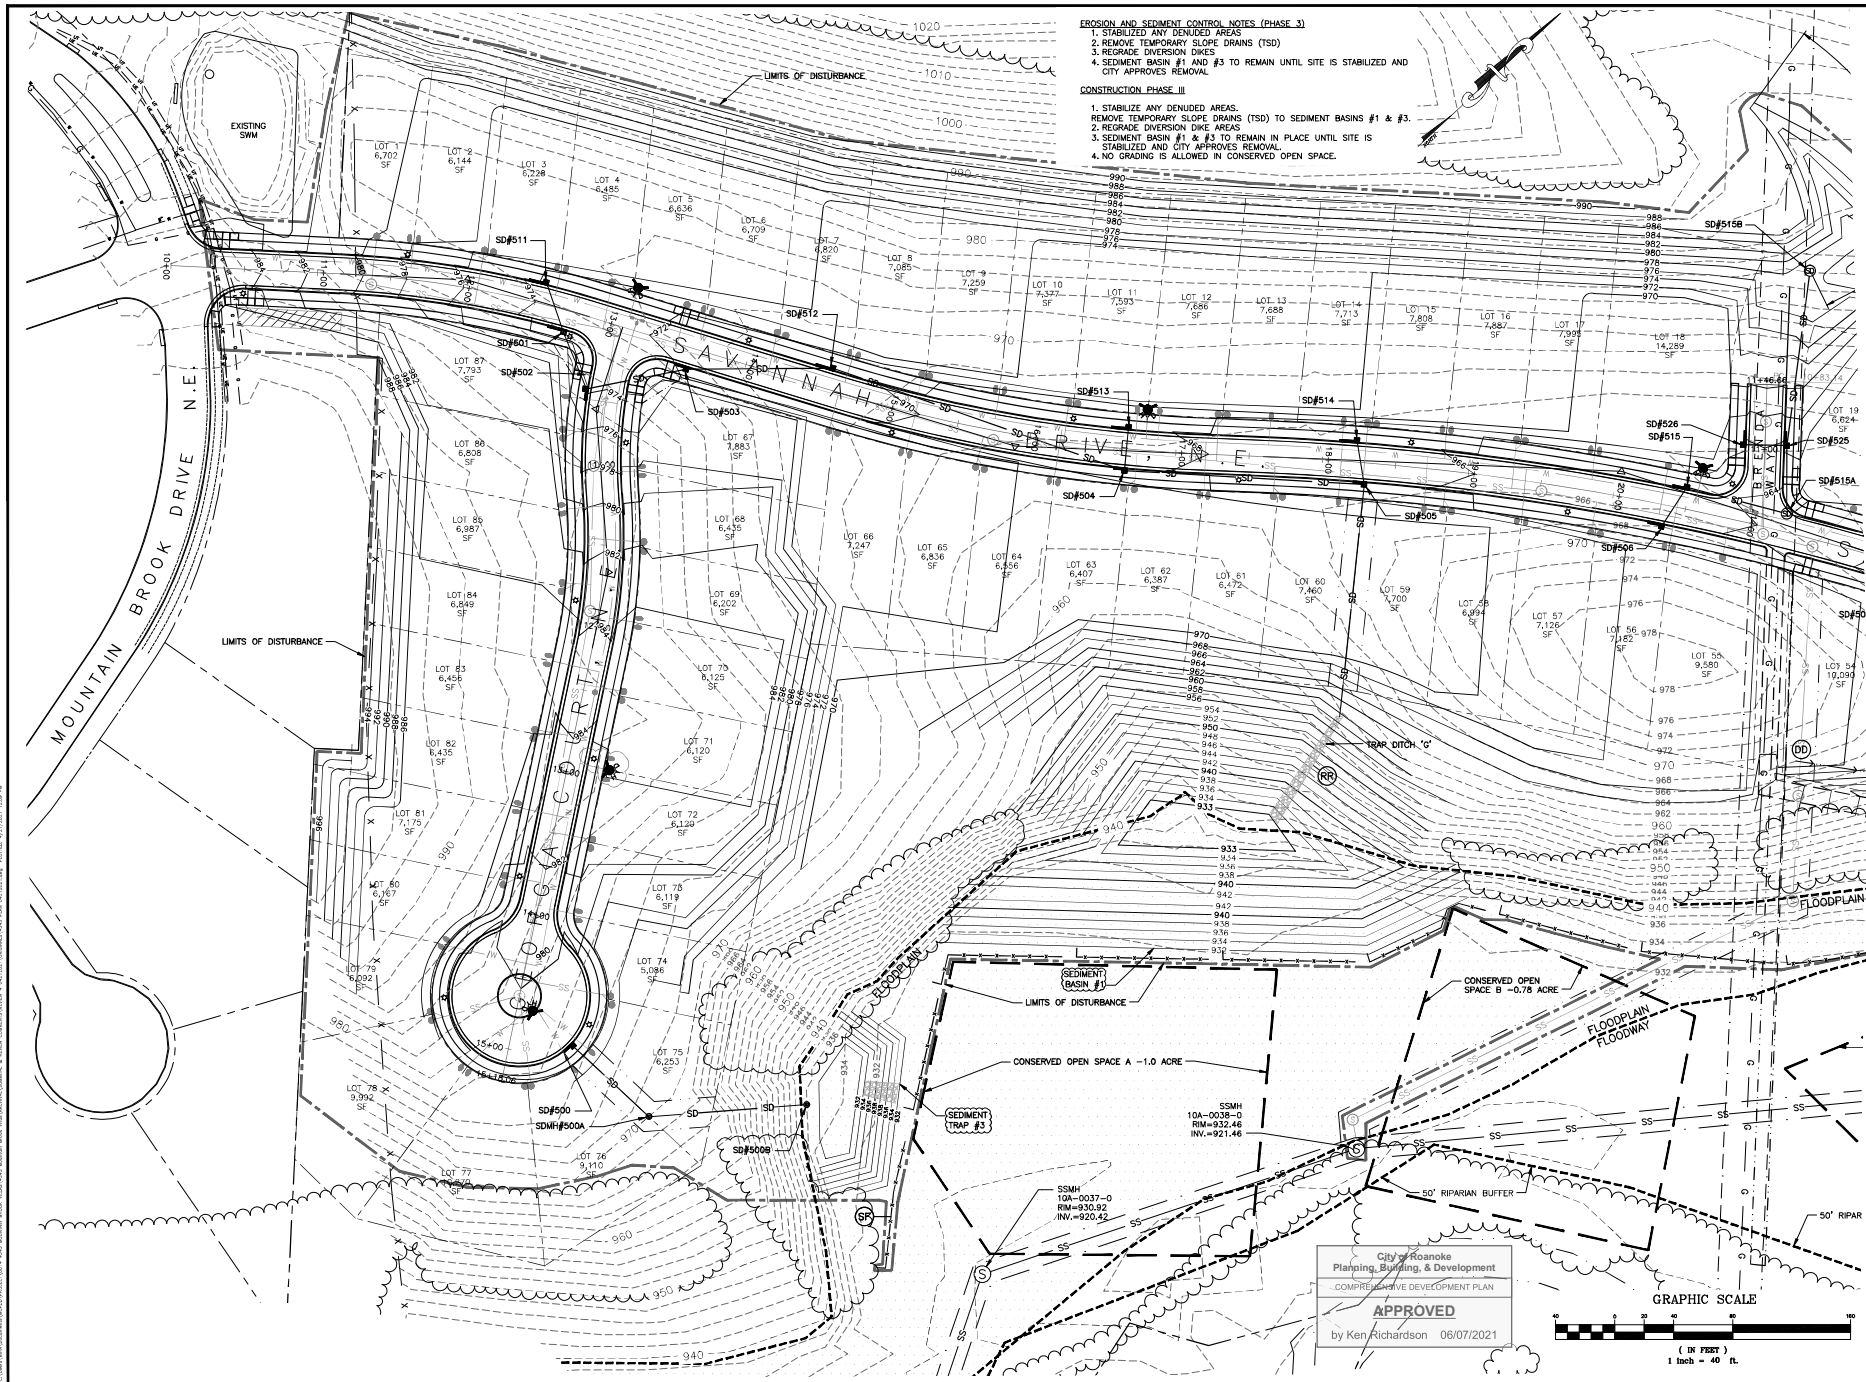

MOUNTAIN BROOK VILLAS
COMPREHENSIVE DEVELOPMENT PLAN
EAS AND GRADING PLAN
PHASE 3 (WEST)

Drawn By: MCP
Checked By: RCW
Project Date: 06/17/20
Drawing: 4343
Commission No.: 4343

C-5
Sheet 8 of 27

APPROVED
by Ken Richardson 06/07/2021

City of Roanoke
Planning, Building & Development
COMPREHENSIVE DEVELOPMENT PLAN

EREDITH
ENGINEERING-SURVEYING P.L.L.C.
www.iredith.com
1647 Millwood Dr.
Salem, Virginia 24153
eredithengineering@gmail.com