



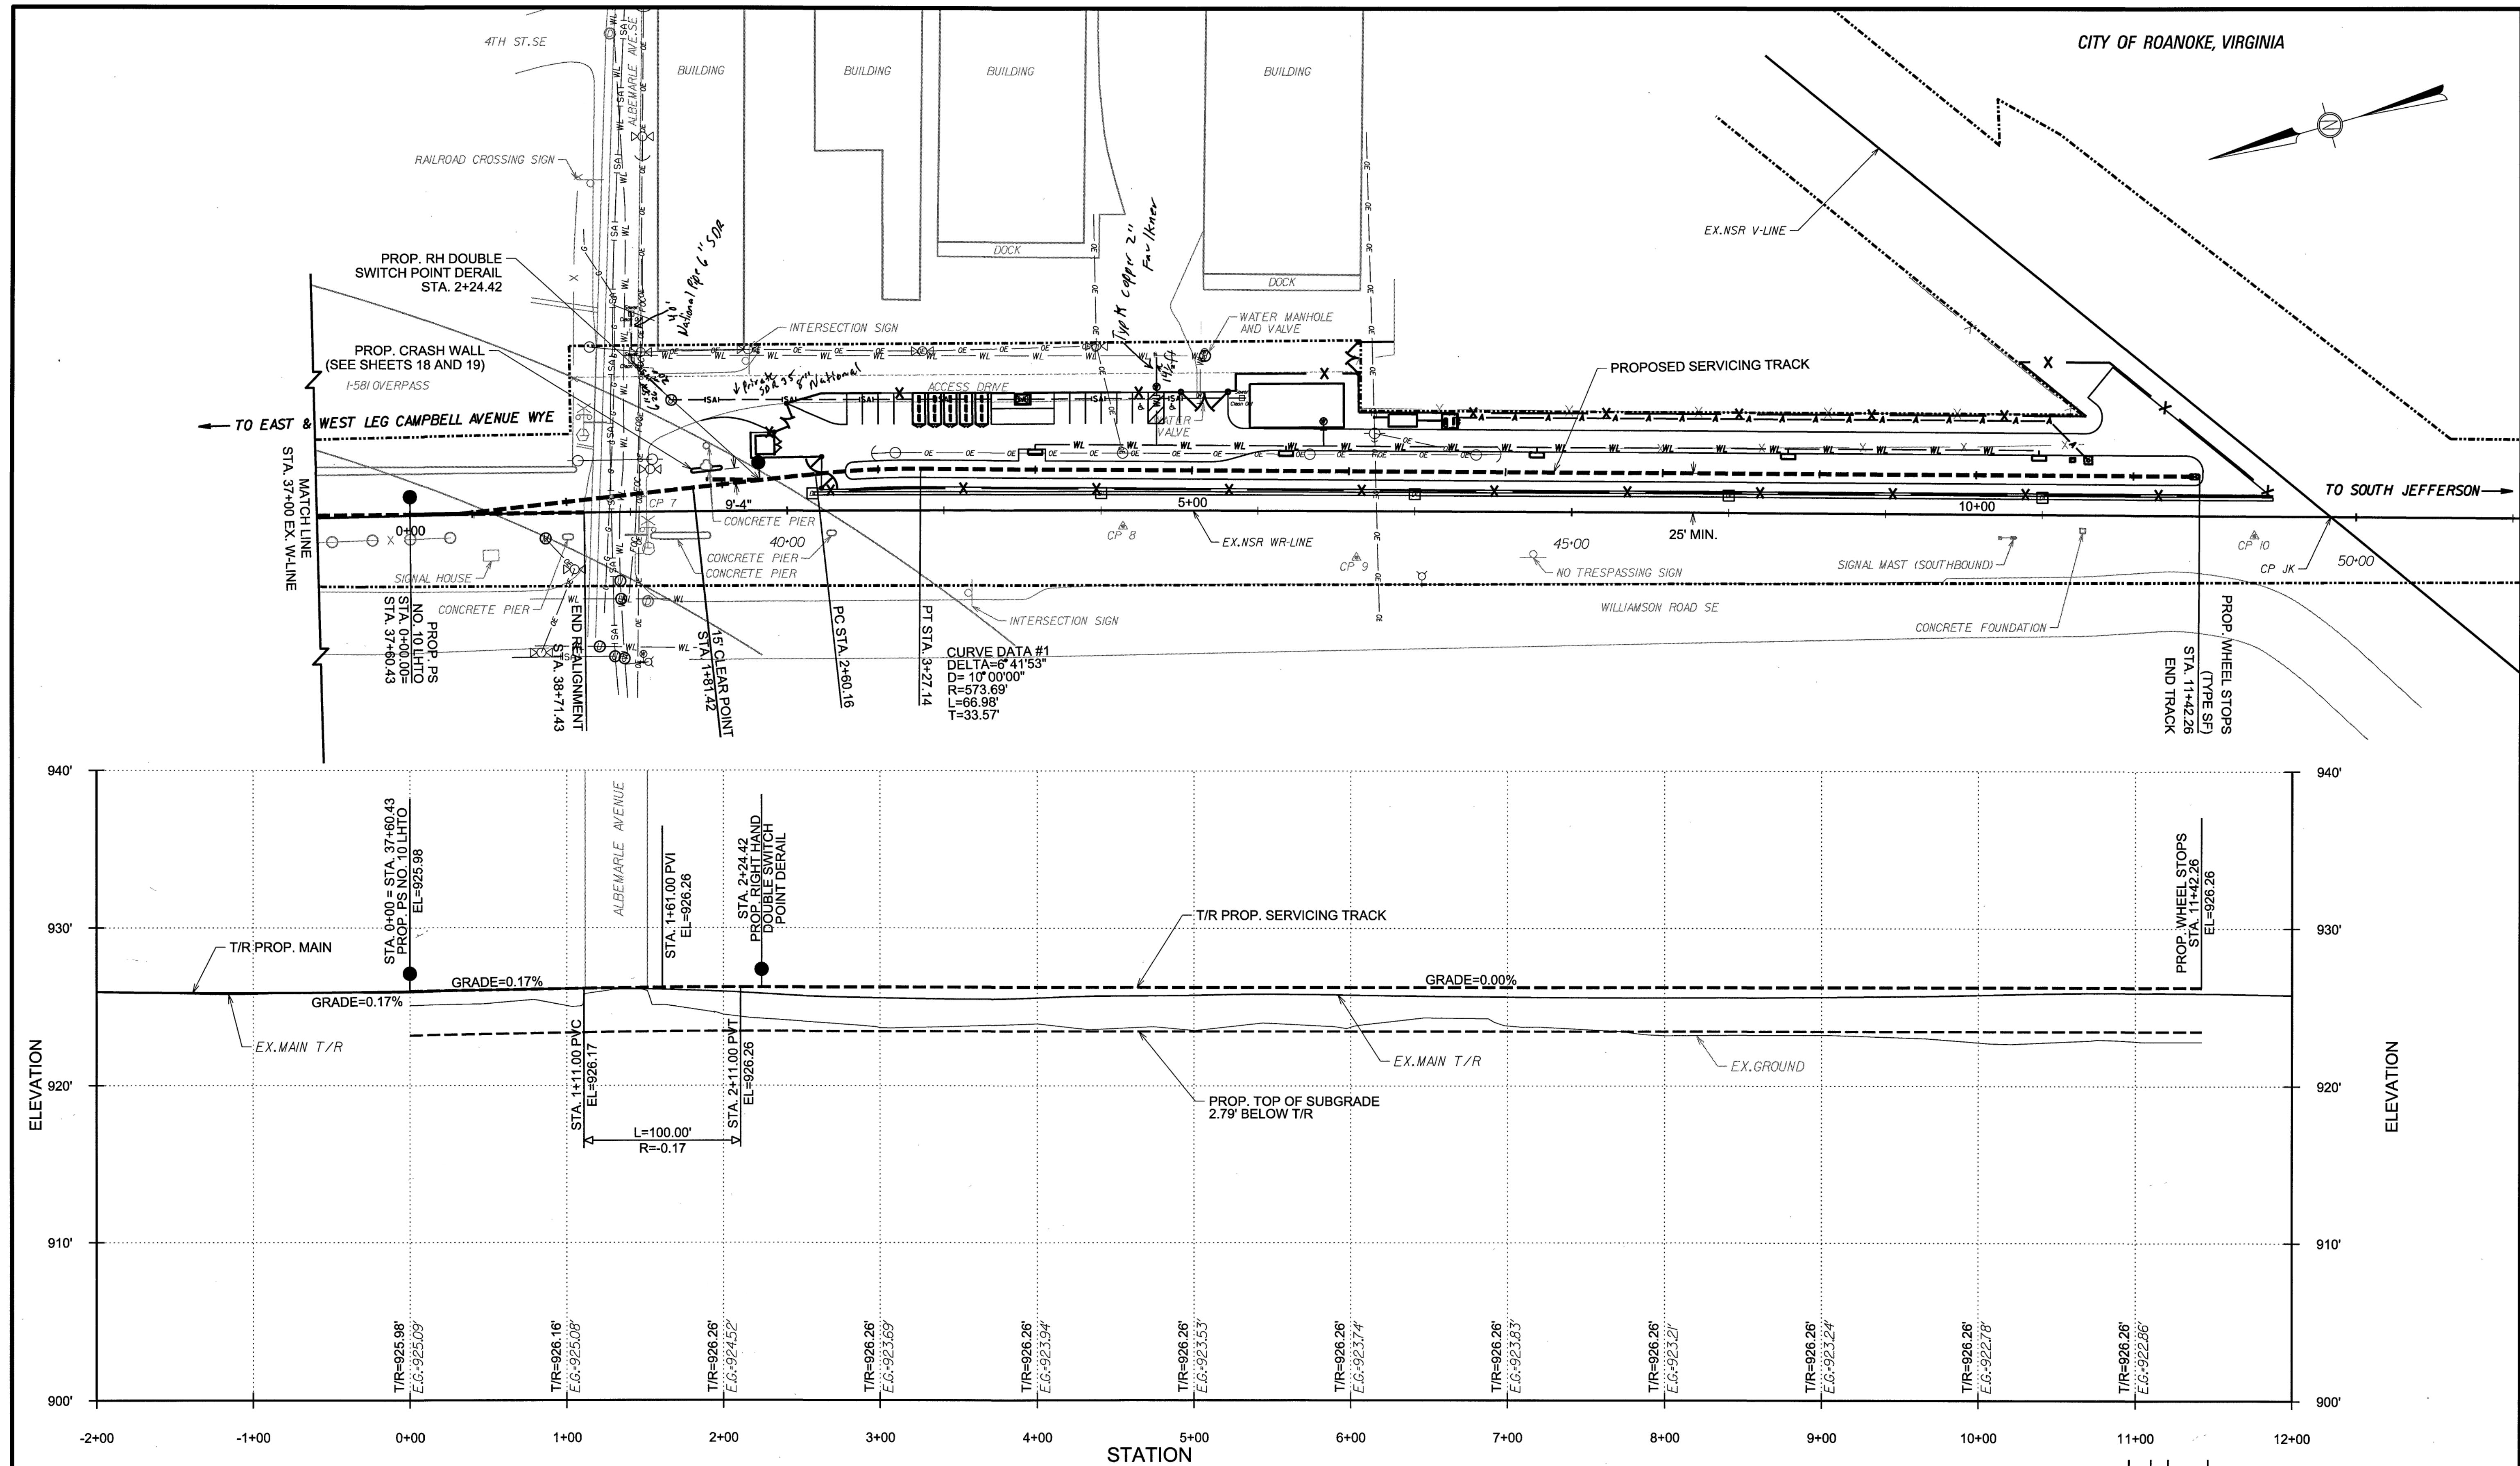



PROJECT NO. 13016
DATE: EVU
DRAWN BY: EVU
CHECKED BY: MAC
REVISIONS:

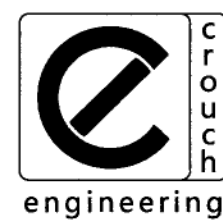

CROUCH ENGINEERING®
428 WILSON PIKE CIRCLE
BRENTWOOD, TN 37027
PHONE NO. (615) 791-0630

COPYRIGHT © CROUCH ENGINEERING. ALL RIGHTS RESERVED.
REPRODUCTION AND DISTRIBUTION ONLY UNDER PERMISSION AND LICENSE BY CROUCH ENGINEERING.
FOR PERMISSION, CONTACT HARVEY A. CROUCH.

SCALE: 1" = 50'

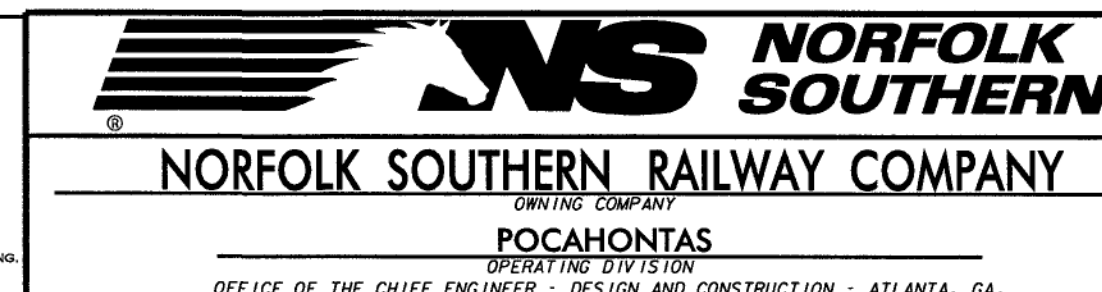 

REV	BY	DATE	DESCRIPTION
R1	EVU	05/20/16	ADDED SUBGRADE AND DIMENSIONING
LOCATION: ROANOKE, VIRGINIA			
TITLE: PROPOSED SERVING FACILITY - ALBEMARLE AVENUE			
TRACK PLAN AND PROFILE - STA. -2+00 TO 12+00 SERVING			
CON	EVU	FILE NO. 01940	VAL MAP V-10-VA2A (15380) WILE POST WR 0.73
CHK	EVU	FILE NO. CHS02781	DRAWING NUMBER
CHK	BLP	DATE APRIL 28, 2016	TD-2015-105-R1
CADD FILE			