

NOTE:


MATERIAL AND CONSTRUCTION OF SANITARY SEWER MANHOLES, MAIN AND LATERALS TO CONFORM TO SPECIFICATIONS AND REQUIREMENTS OF ROANOKE COUNTY SANITATION AUTHORITY AND ROANOKE COUNTY ENGINEERING DEPARTMENT. MANHOLE LIDS TO CONTAIN THE WORDS "ROANOKE/SEWER/COUNTY".
6" SANITARY SEWER LATERAL TO EACH LOT TO BE INSTALLED. 10 FT. OFF OF LOWER LOT CORNERS, EXCEPT AS SHOWN HEREON. LOT DIMENSIONS ARE SUBJECT TO REFINEMENT WHEN FIELD SURVEY IS MADE. NECESSARY EASEMENTS FOR UTILITIES, AND GUY WIRE ANCHORS TO BE PROVIDED.

APPROVED:


SECRETARY, ROANOKE COUNTY PLANNING COMMISSION
RESIDENT ENGINEER, VA. DEPT. OF HWYS.
EXECUTIVE DIRECTOR OF ROKE CO. SAN. AUTH.
EXECUTIVE SECT., TOWN OF SALEM PLANN. COMM.
TOWN ENGINEER OF SALEM, VA.
AGENT, ROANOKE CITY PLANNING COMMISSION
CITY ENGINEER OF ROANOKE, VIRGINIA

167

DATE: 1-25-63
BY: D.M. G.C.N.
NOTE: PLAN & PROFILE SHOWING CONNECTION OF SAN. SEWERS IN WINDSOR LAKE BEING ENGINEERED BY T.P. PARKER, CE, FOR B.I. GIMBERT

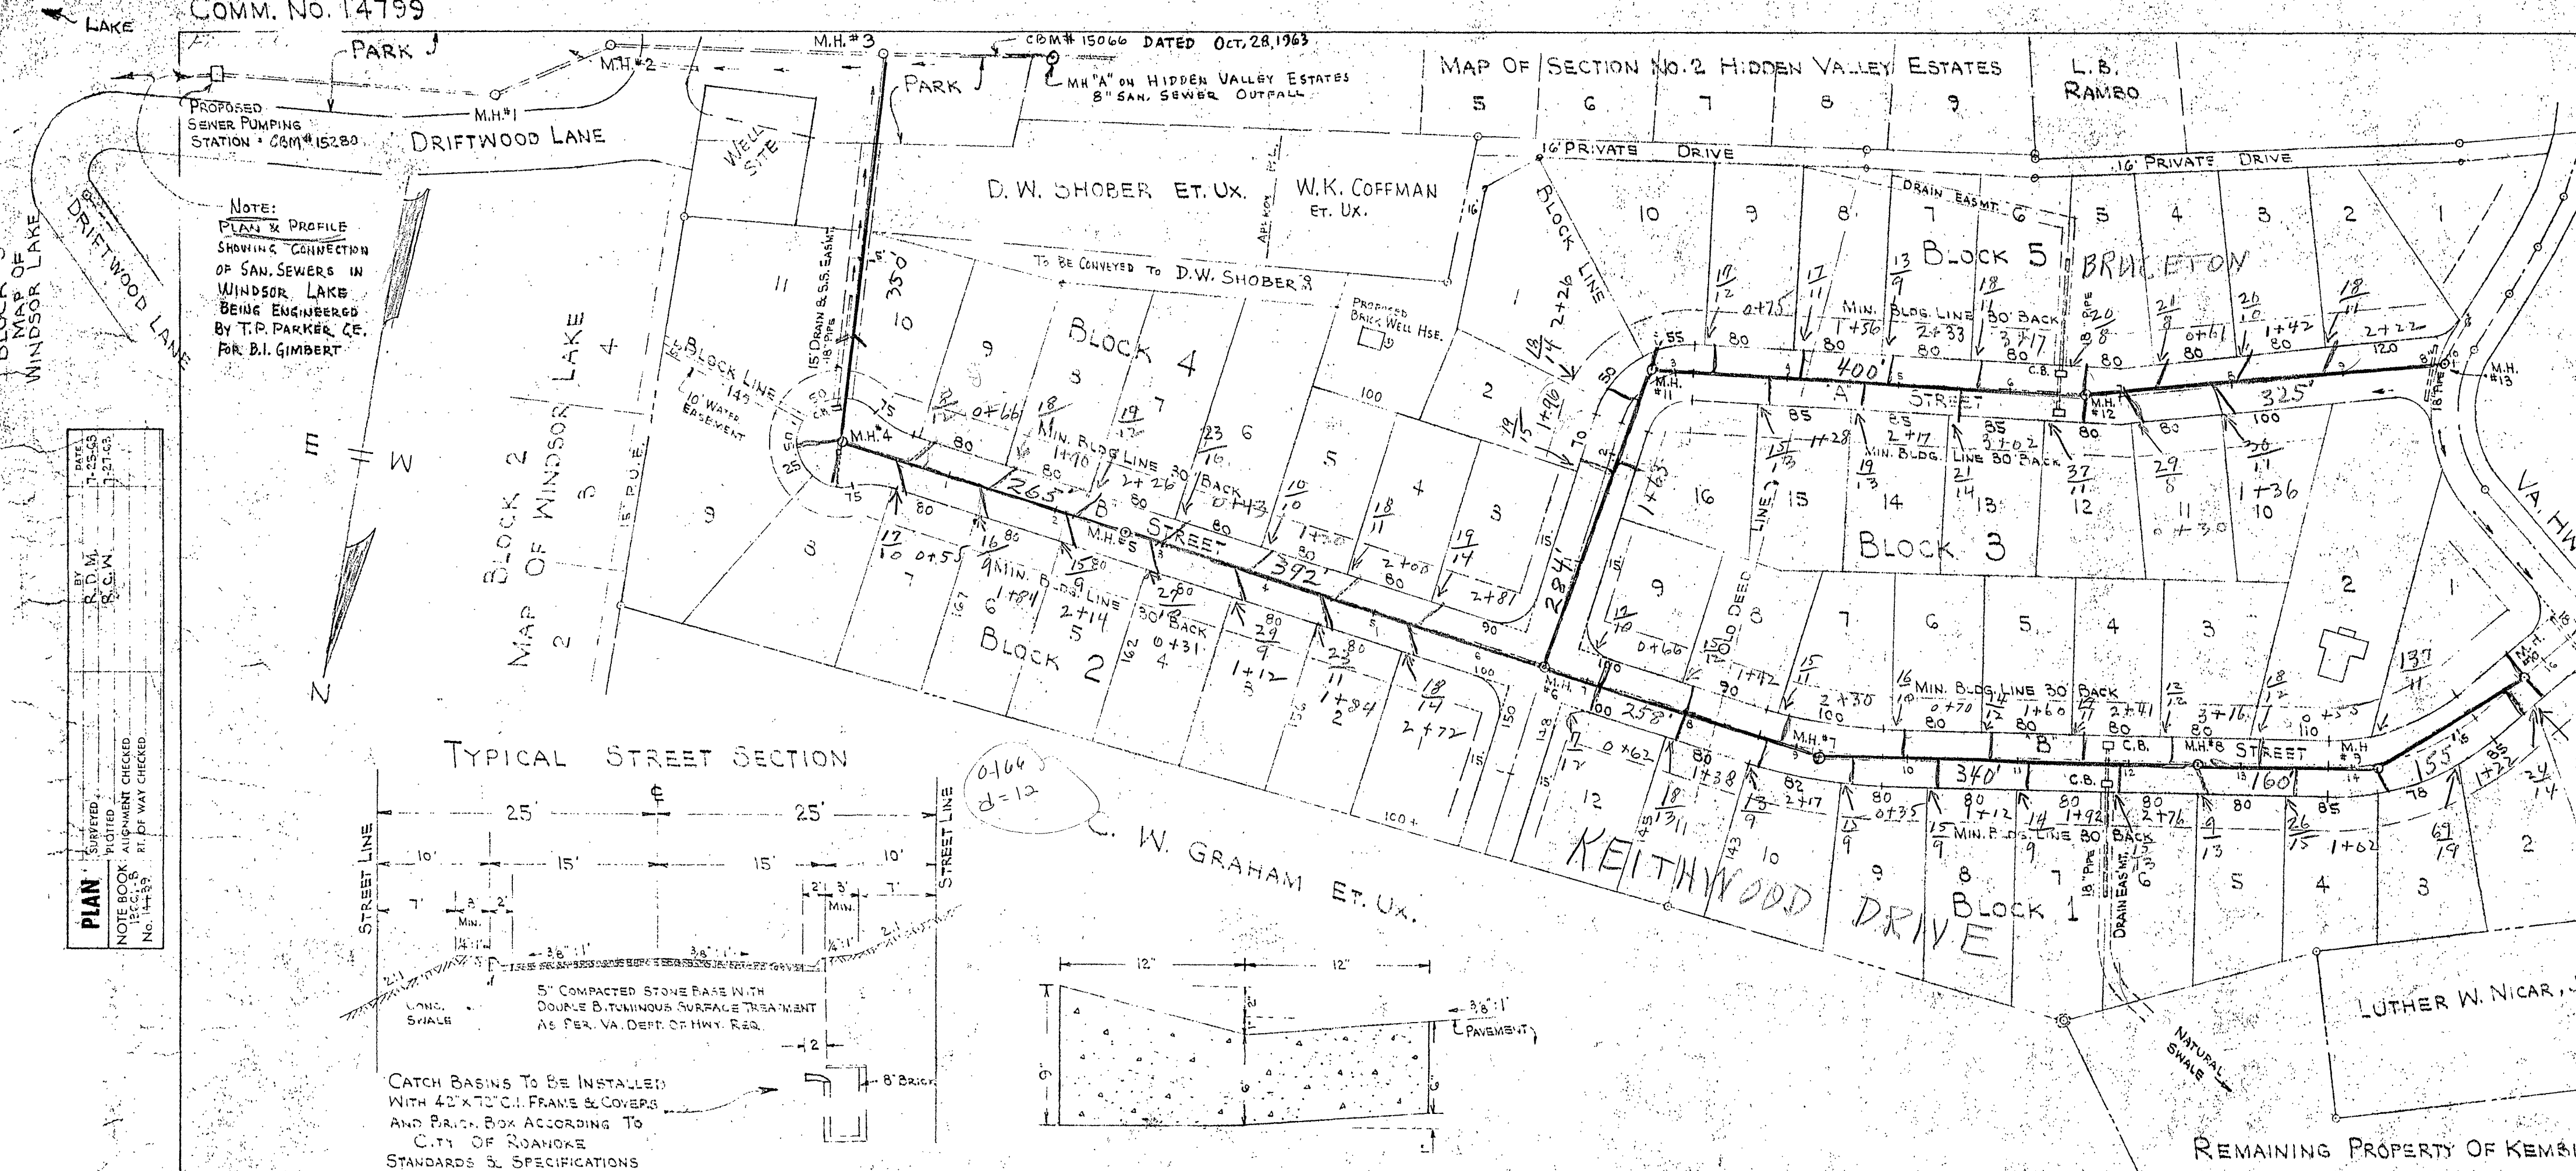

TYPICAL STREET SECTION

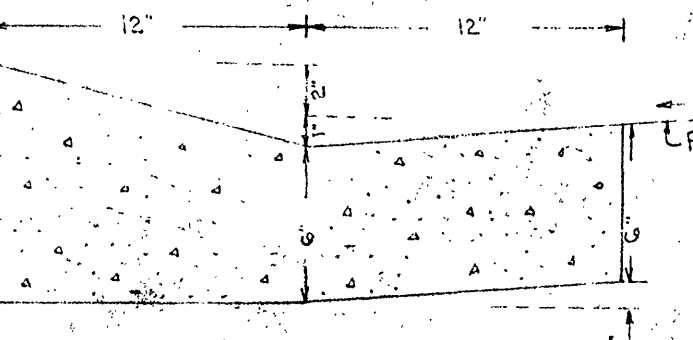

PLAN SCALE: 1" = 100'

JJ6
KK6

PRELIMINARY
PLAN AND PROFILE
OAK GROVE FARMS


PROPERTY OF KEMBILL CORPORATION
FRANK W. MARTIN, PRESIDENT LOUISE Mc GHEE, SECRETARY
ROANOKE COUNTY, VIRGINIA
By: C.B. MALCOLM & SON
STATE CERT. ENGRS.

DATE: JULY 25, 1963

SCALE: AS NOTED

REVISED: AUG. 16, 1963. SHOWING SAN. SEWER LATERALS, MANHOLE #9 RELOCATED ON PROFILE AND HWY. R/W BY 119' NEEDED IN CURVE IN LOT 100.
REVISED: FEB. 26, 1964. SHOWING STATIONS & ELEVATIONS ON MANHOLES 10, 11, 12 & RE-DRAWING SEWER BETWEEN MANHOLES 12 & 13. NOTE: RE CONNECTION TO WINDSOR LAKE ADDED.

DATE: 1-25-63
BY: D.M. G.C.N.
NOTE: PLAN & PROFILE SHOWING CONNECTION OF SAN. SEWERS IN WINDSOR LAKE BEING ENGINEERED BY T.P. PARKER, CE, FOR B.I. GIMBERT

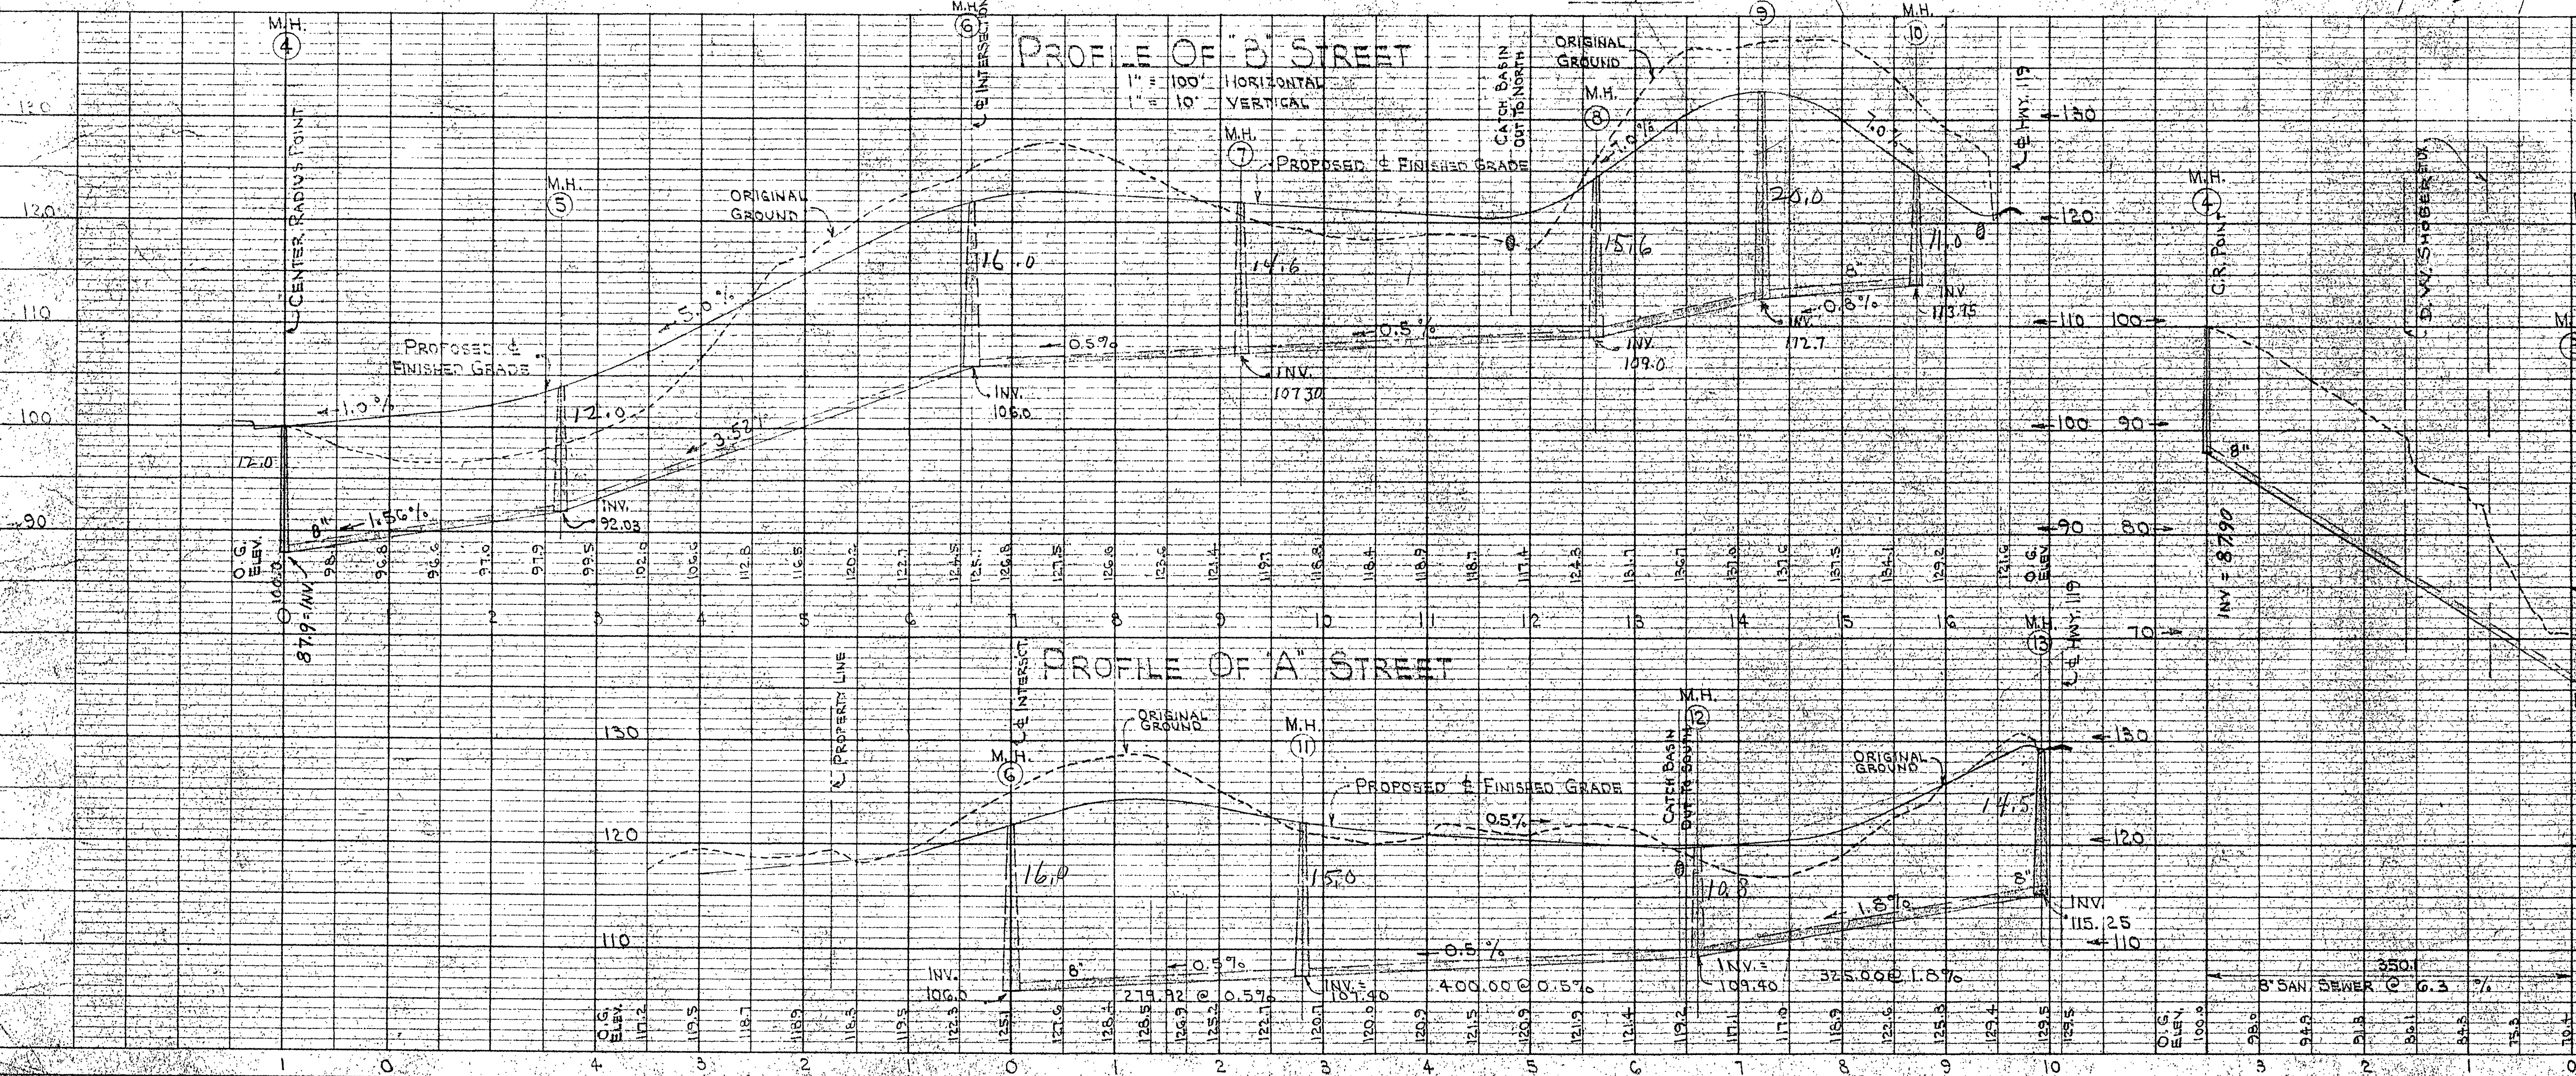

PROFILE OF PROPOSED SEWER OUTFALL