


ID - P:\2021\21442 - Orchard\Drawing\Civil\Sheets\21442 - Grading Plan.dwg - Fri, 1 Apr 2022 - 13:55

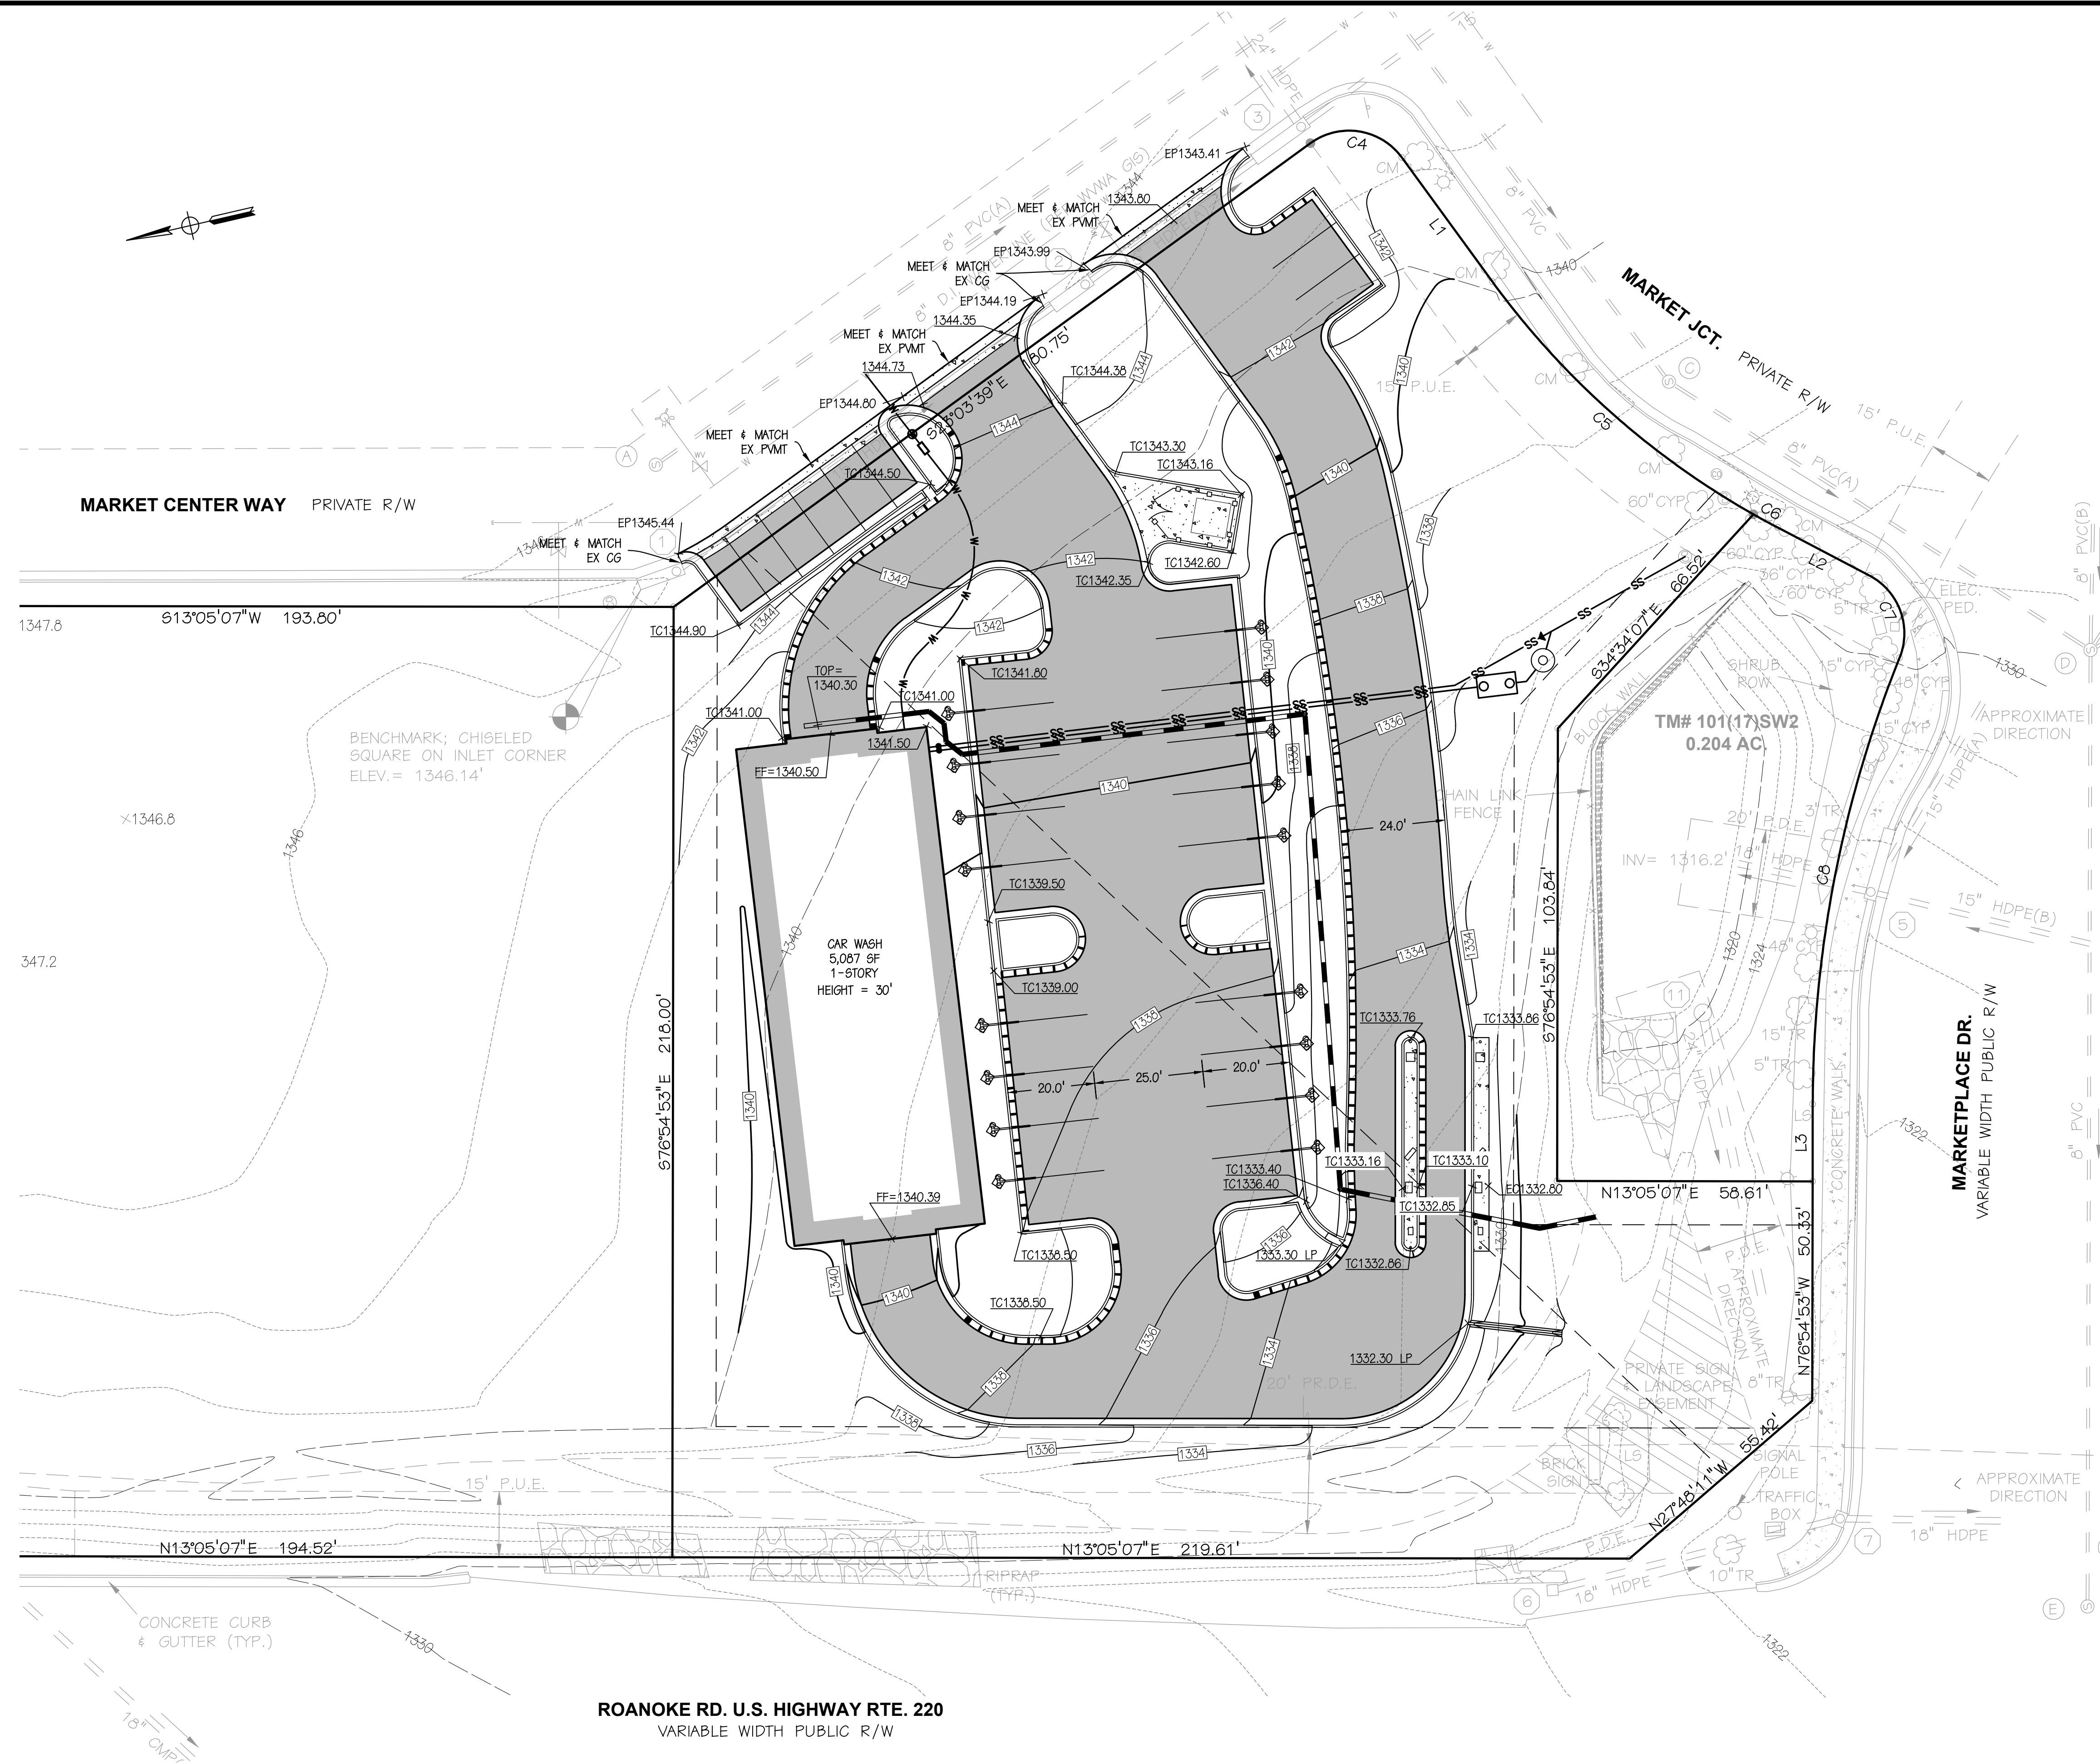

PERKINS & ORRISON
ENGINEERS ▲ PLANNERS ▲ SURVEYORS

317 BROOK PARK PL. FOREST, VIRGINIA 24551
PHONE: 434-525-5985 FAX: 434-525-5986
EMAIL: pno@perkins-orrison.com

17 W. NELSON STREET LEXINGTON, VIRGINIA 24450
PHONE: 540-464-9001 FAX: 540-464-5009
EMAIL: pno@perkins-orrison.com

CONSULTANTS

SEAL:



JOB:

ORCHARD MARKETPLACE
CAR WASH
AMSTERDAM MAGISTERIAL DISTRICT
DALEVILLE, VIRGINIA
BOTETOUR COUNTY


CLIENT:

THOMAS BUILDERS

2	06/02/2022	PER WWA COMMENTS
1	06/16/2022	PER COUNTY COMMENT
MARK	DATE	DESCRIPTION
ISSUE: 04/04/2022		
CONTOUR INTERVAL: 2'		
DESIGNED BY: RHO		
DRAWN BY: PWS		
CHECKED BY: RHO		

SHEET TITLE

GRADING PLAN

 

SHEET	C201	AIRSECTION PROJECT #	DEV-SITE-22-00005
JOB NO.	21442	SHEET NO	4 OF 14