

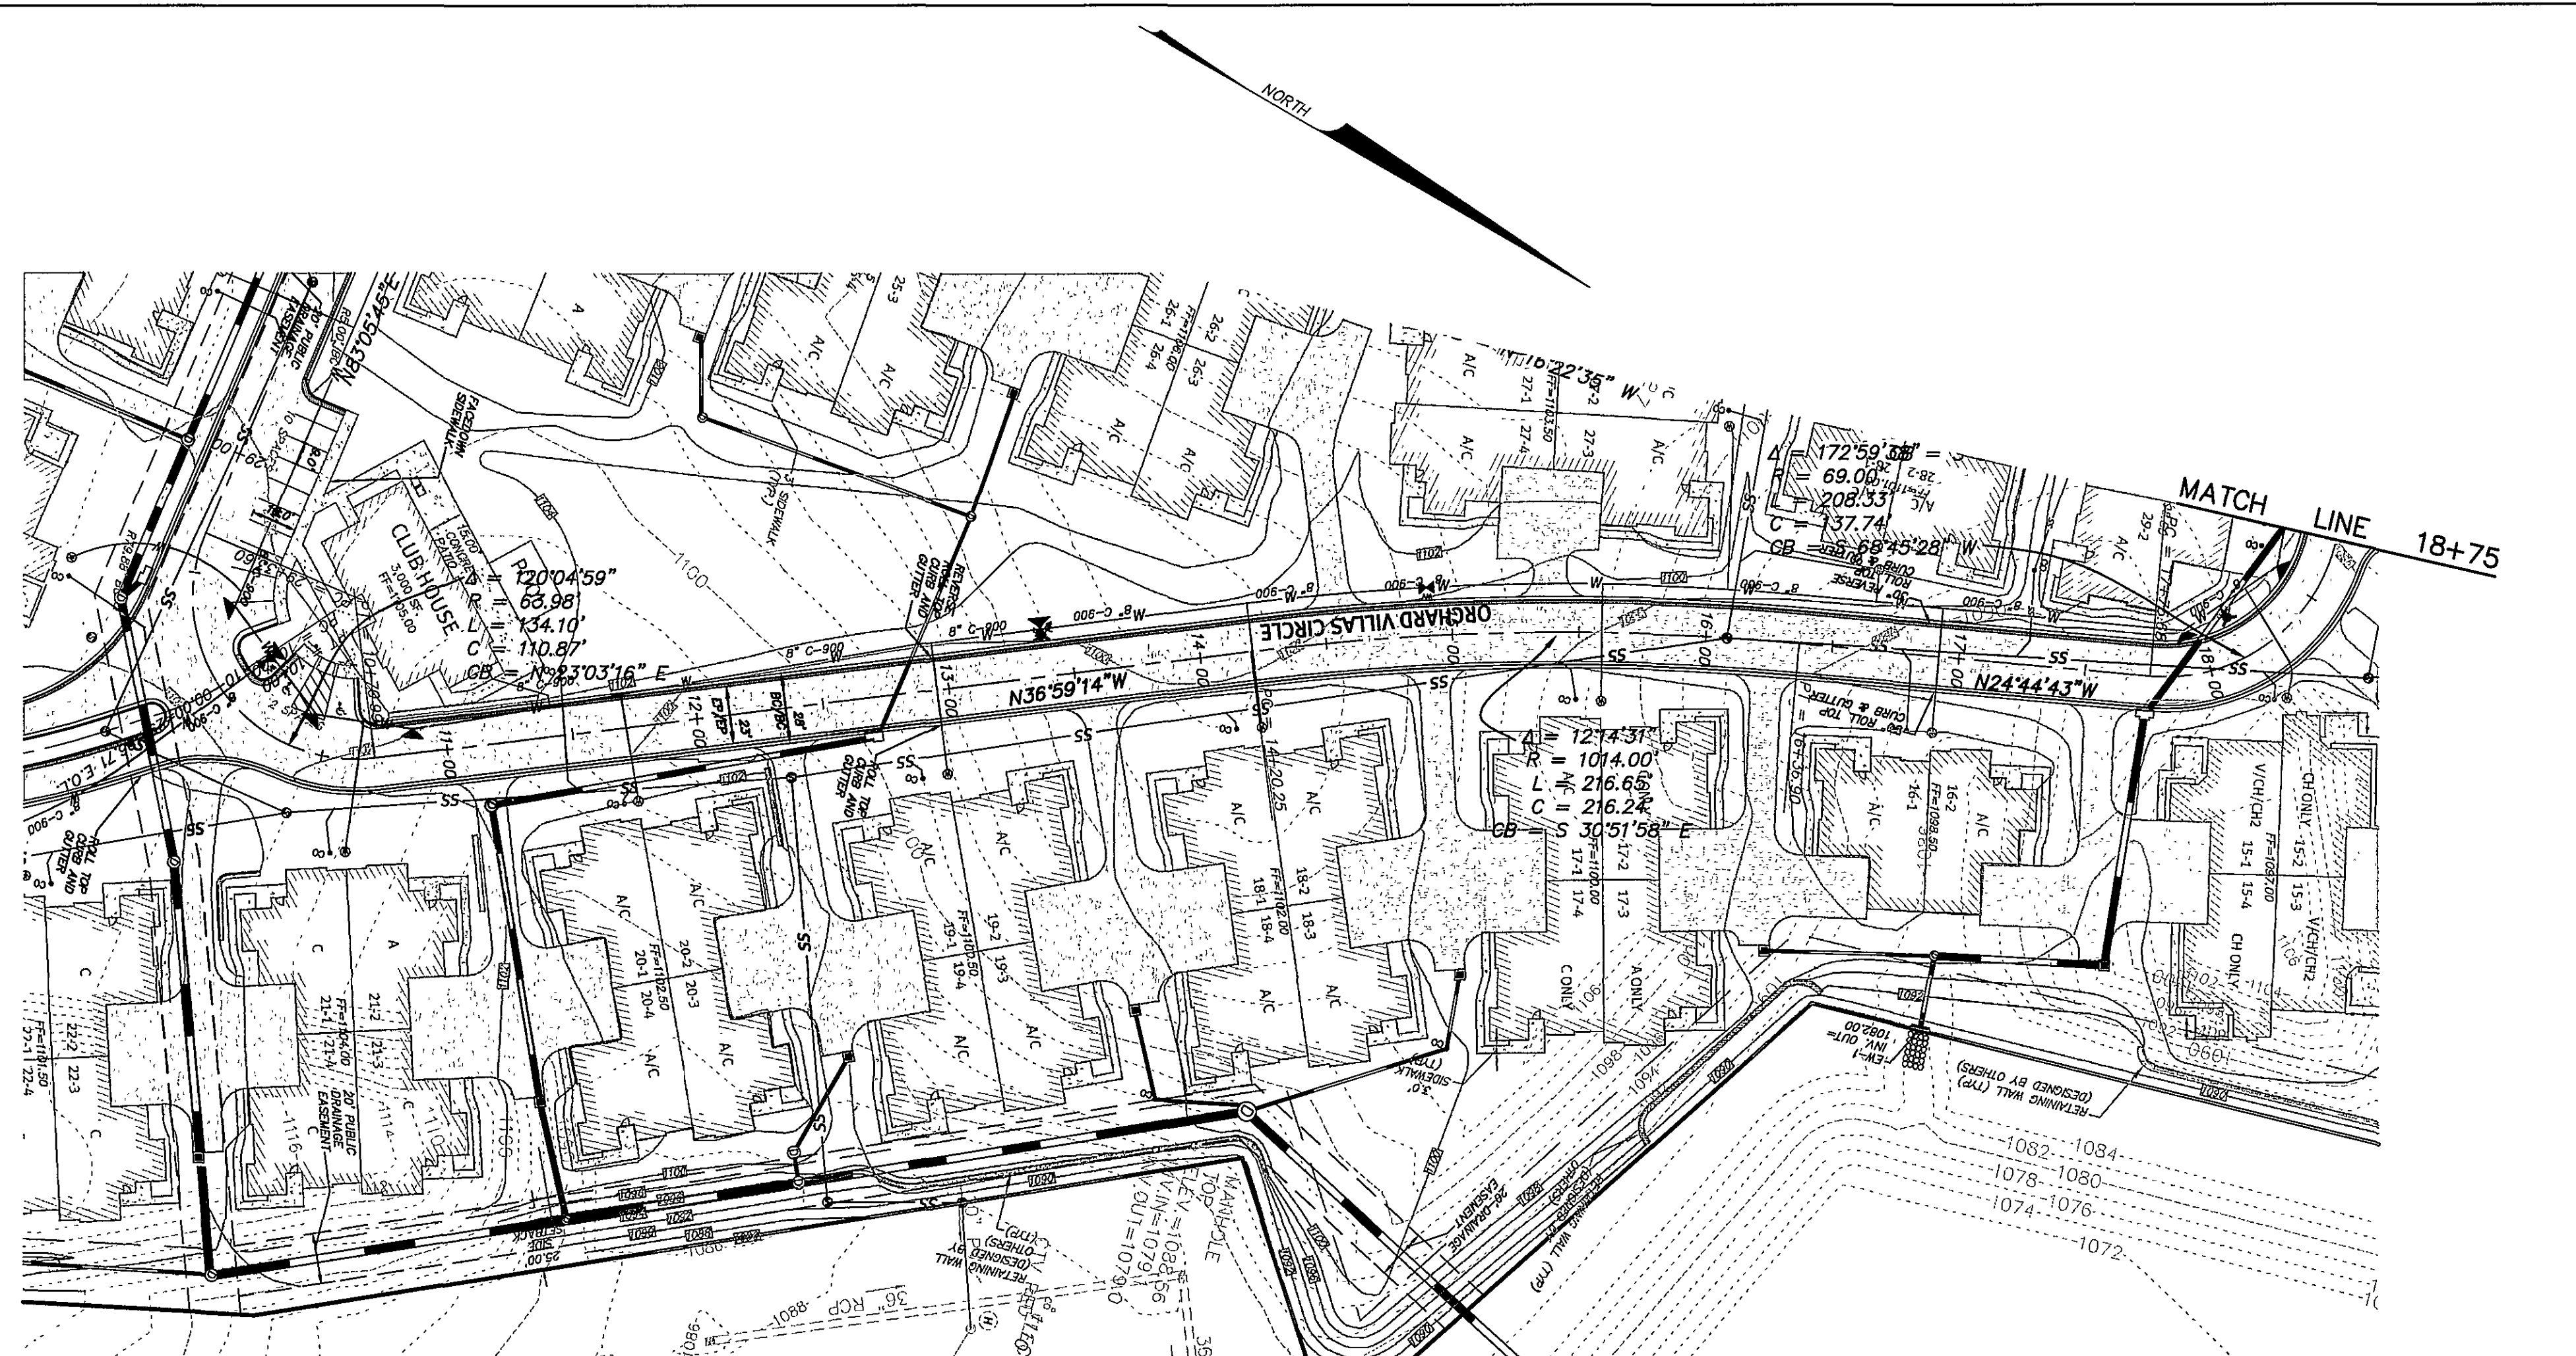
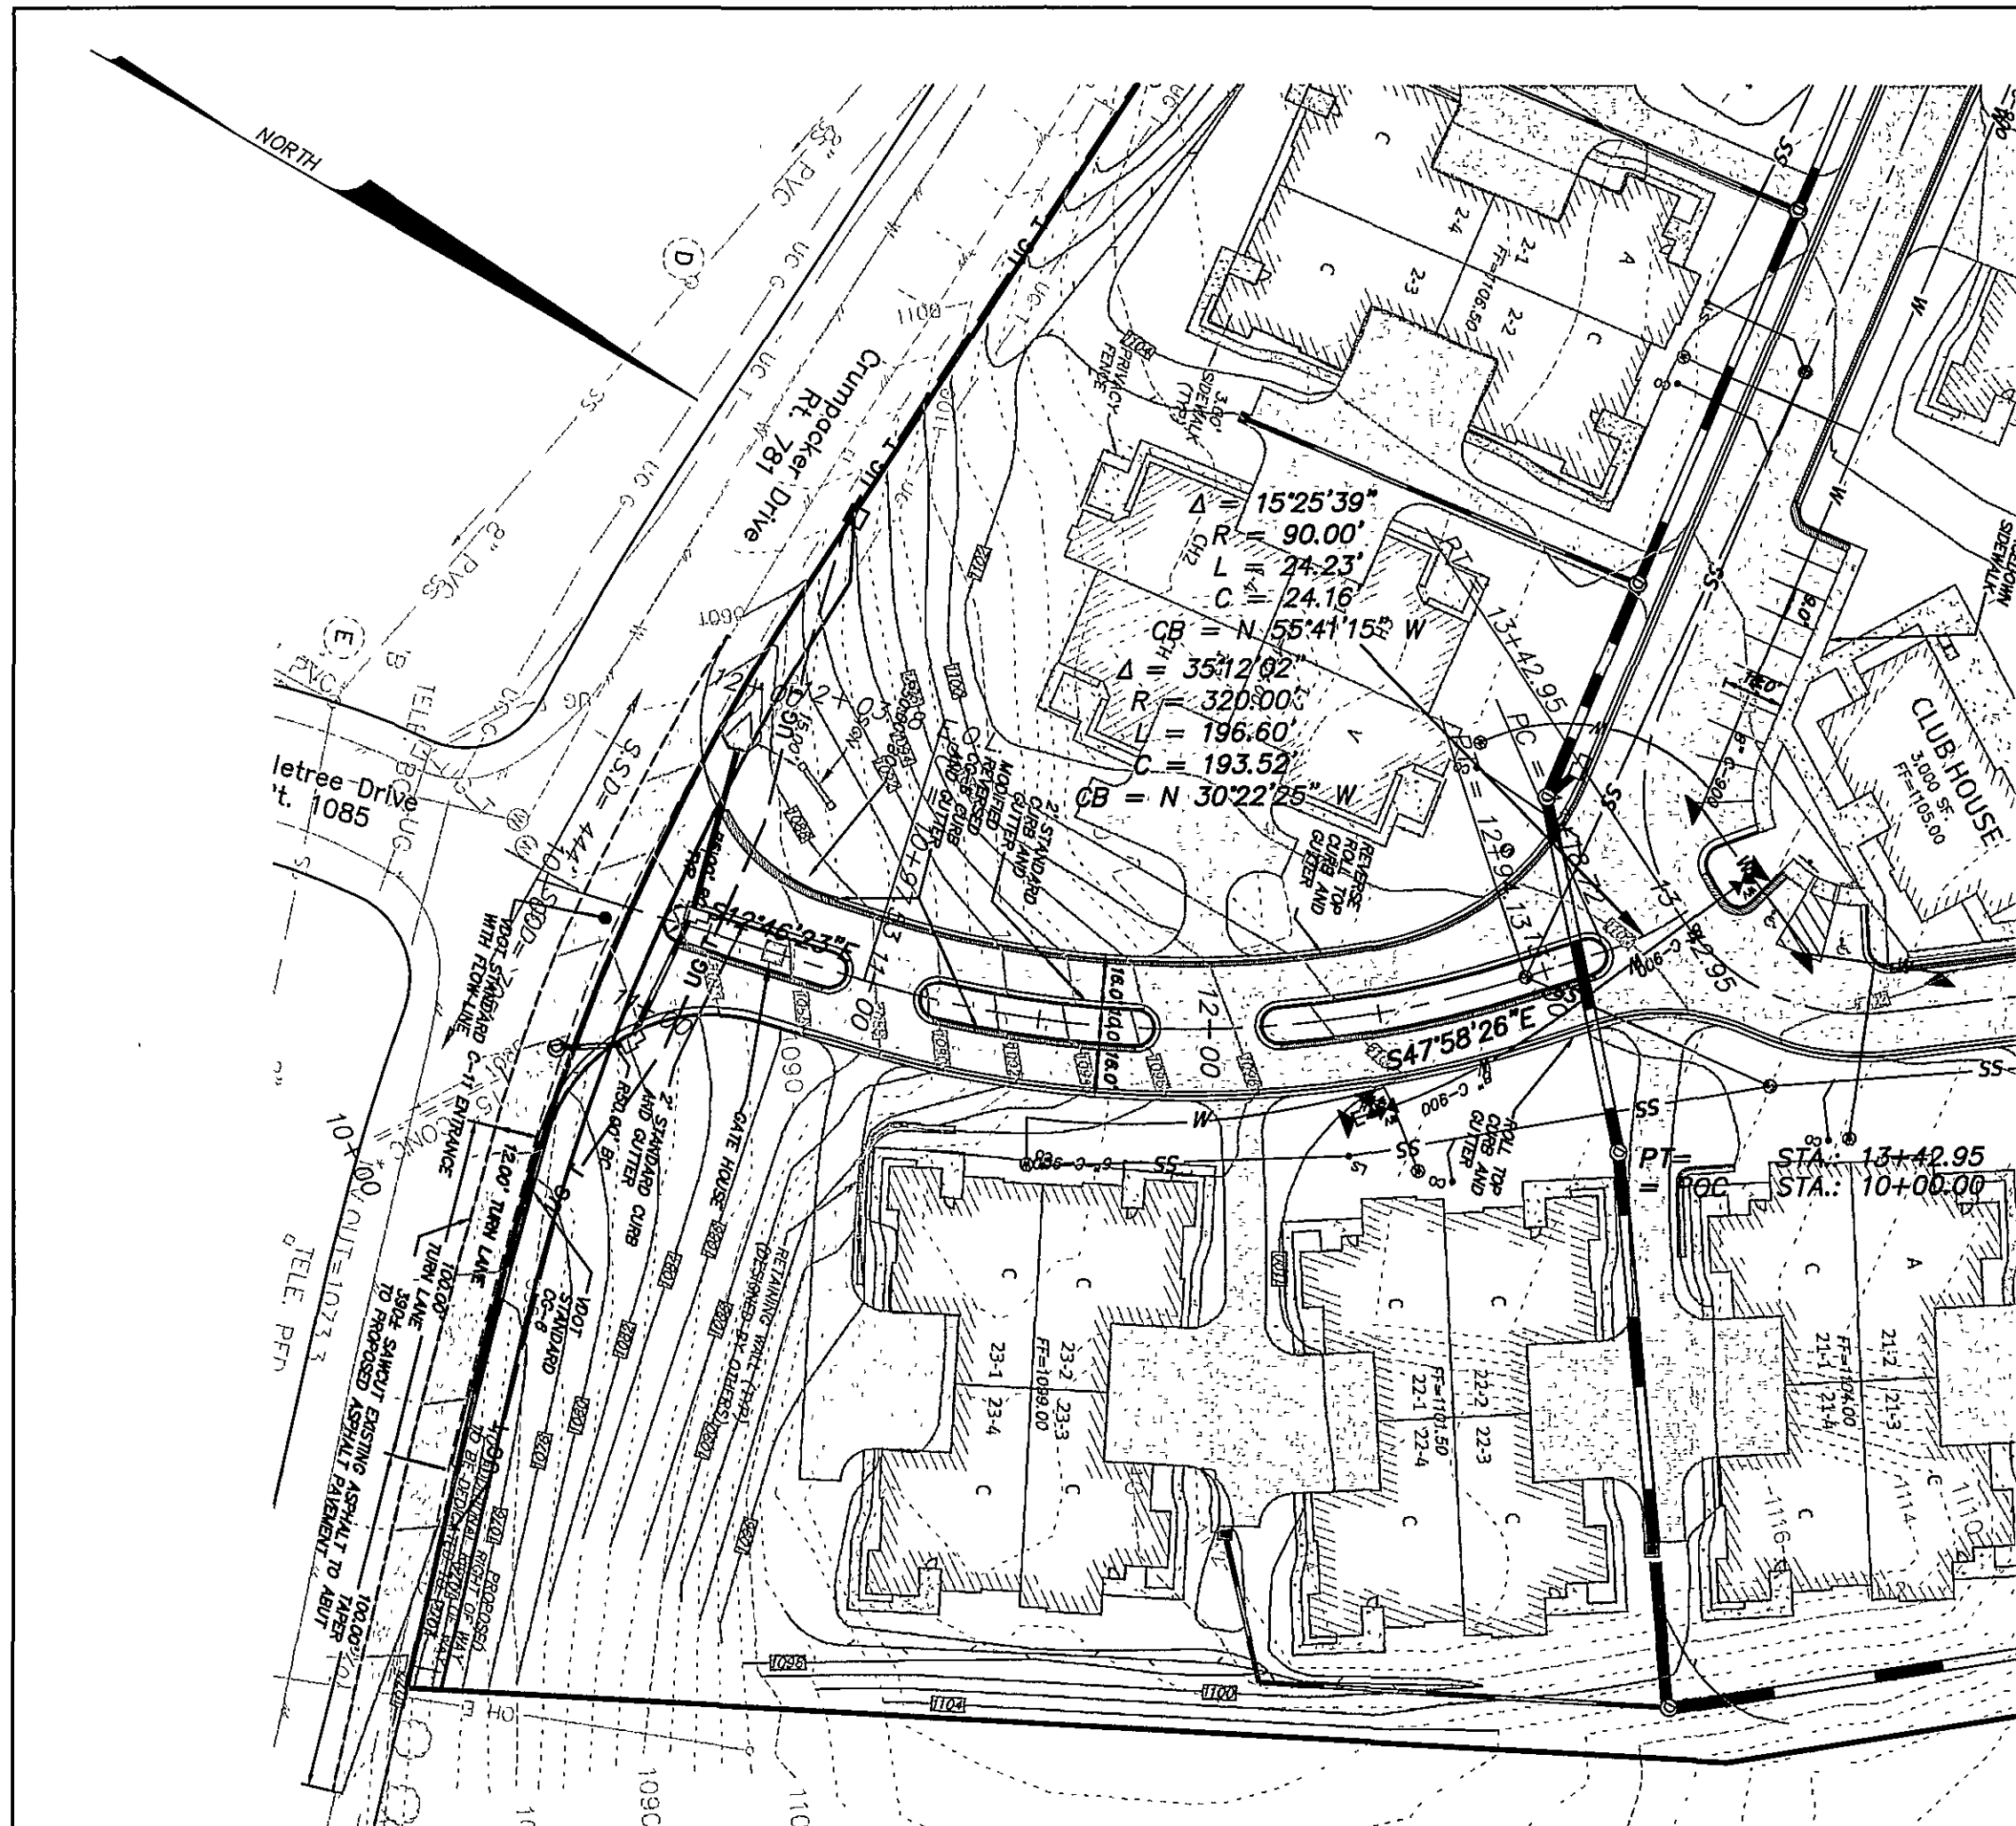


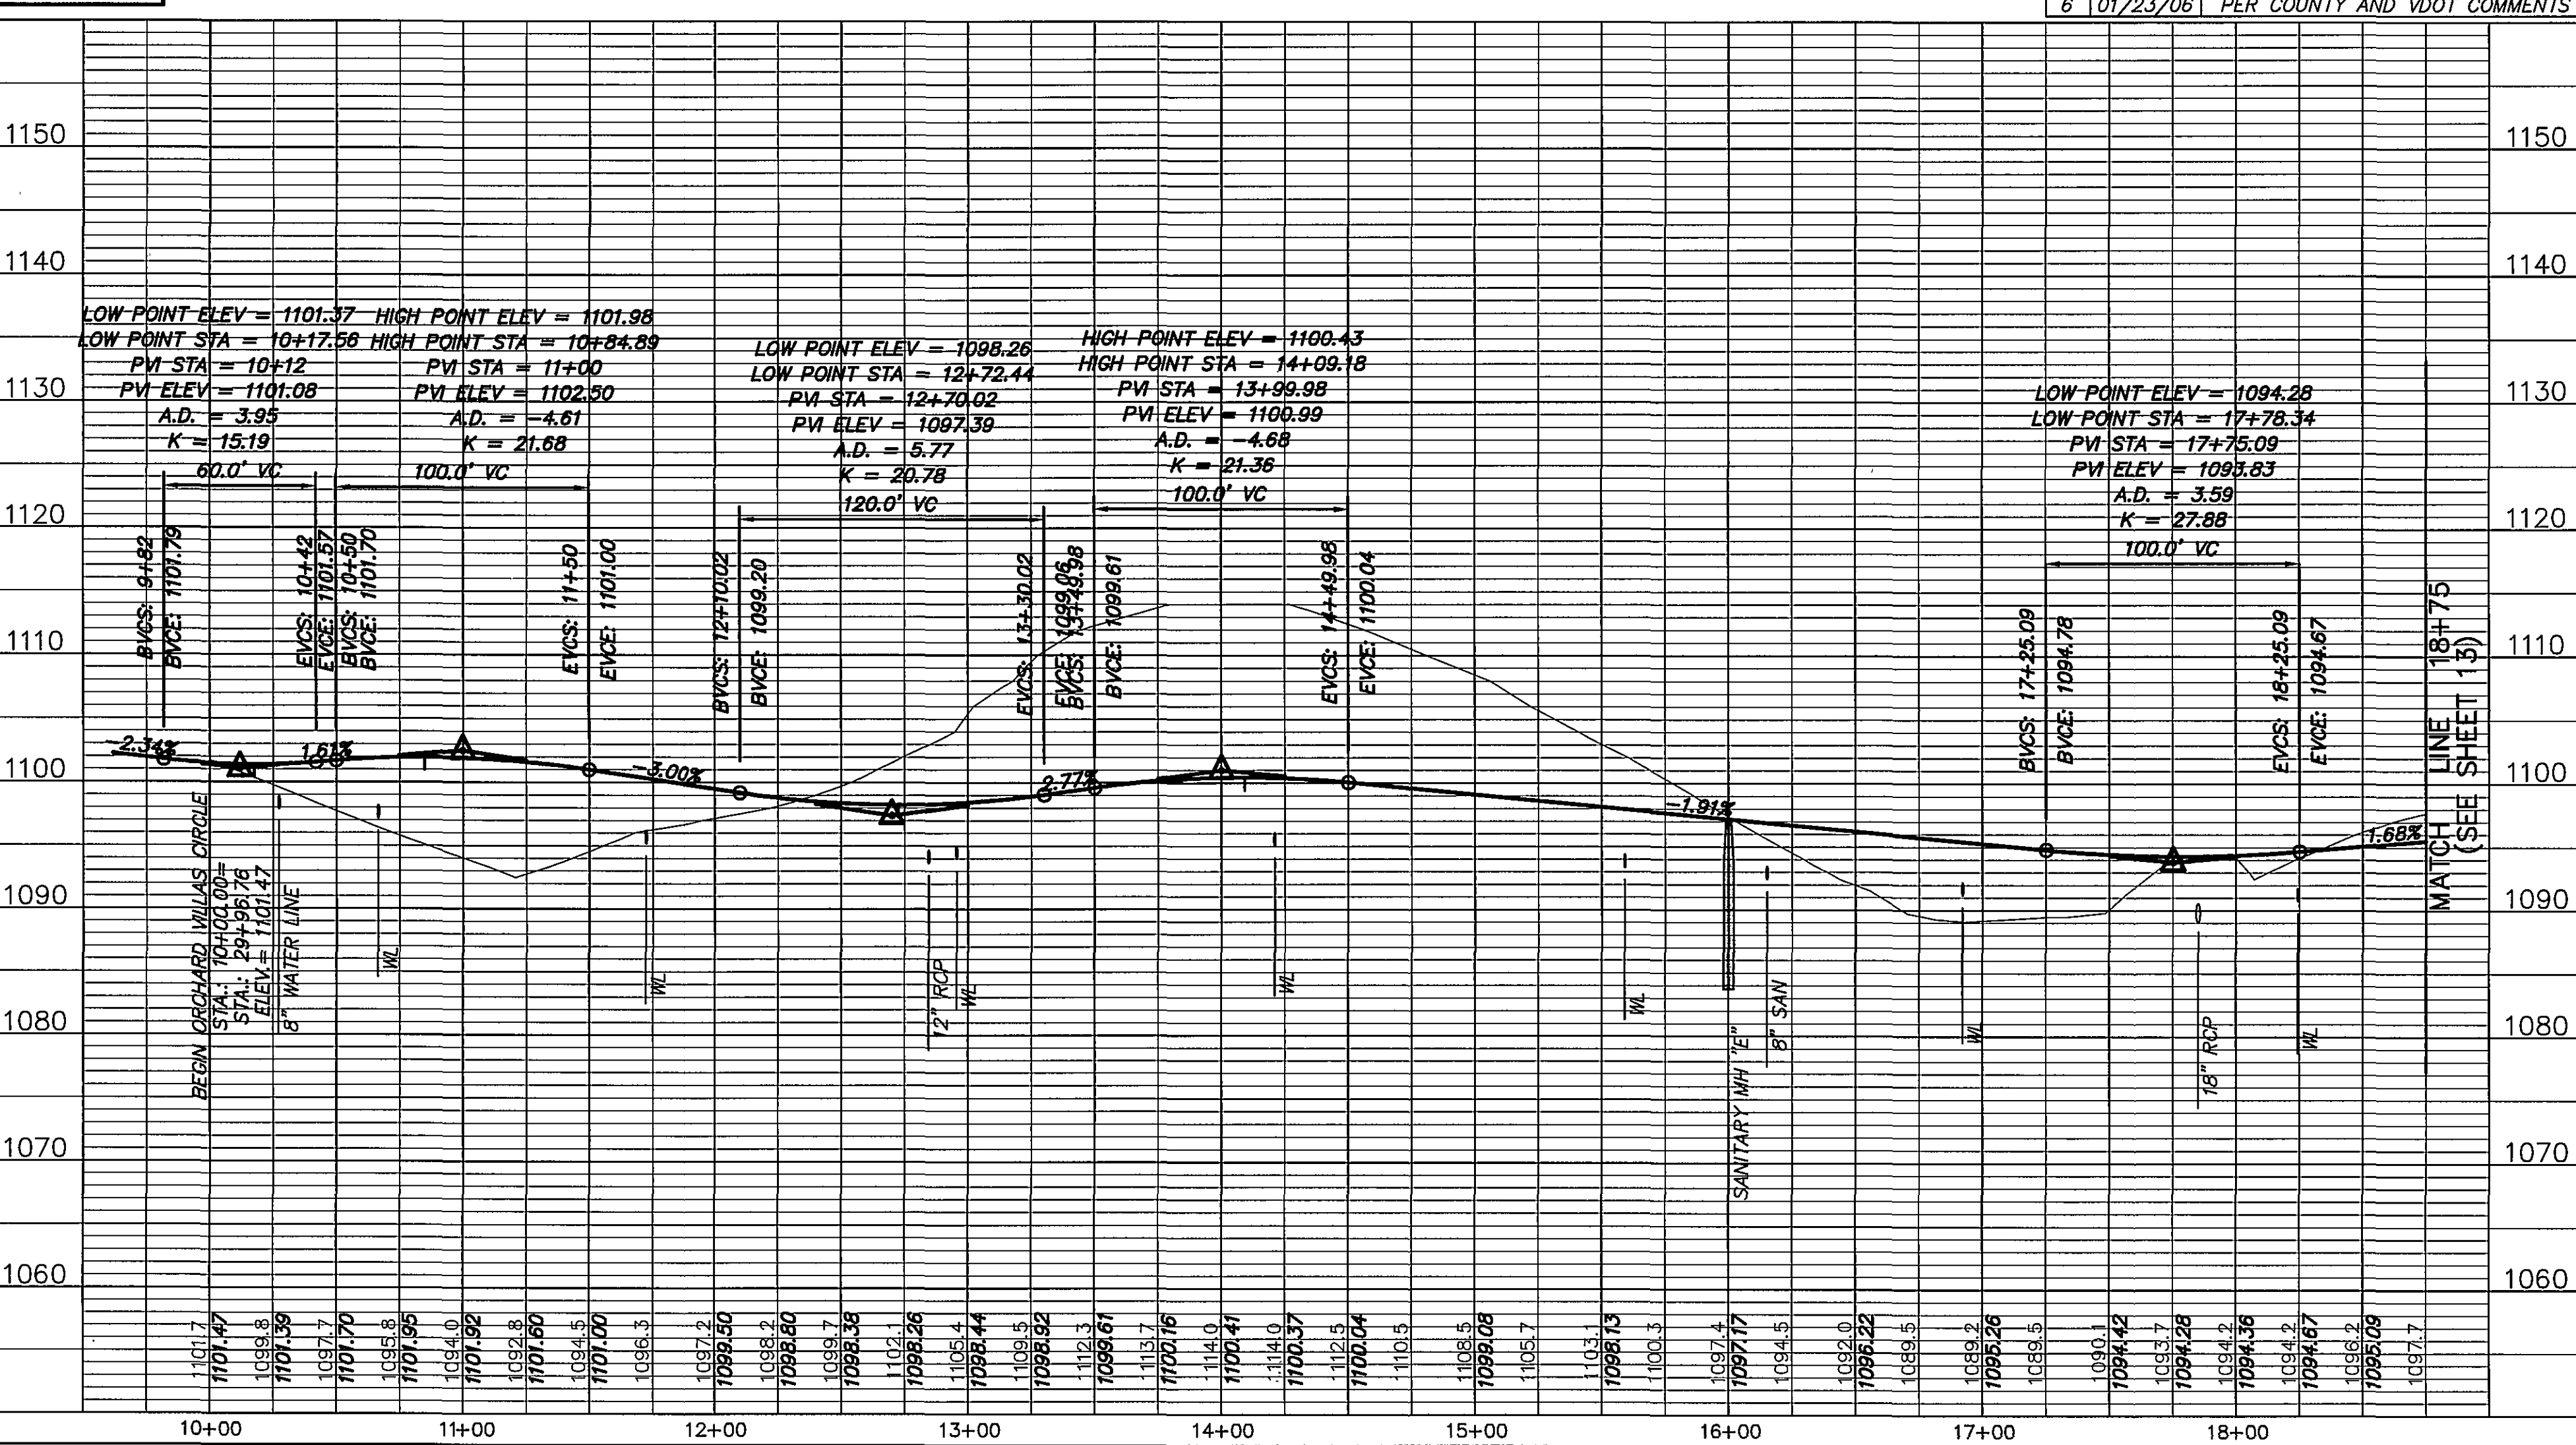

NOTES:
1. REFER TO SHEET 28 FOR TURN LANE AND ENTRANCE SECTIONS.
2. REFER TO SHEET 30 FOR ORCHARD VILLAS CIRCLE SECTIONS.

1 09/06/05 PER COUNTY COMMENTS
2 09/06/05 PER CLIENT COMMENTS
3 11/04/05 PER COUNTY COMMENTS
6 01/23/06 PER COUNTY AND VDOT COMMENTS

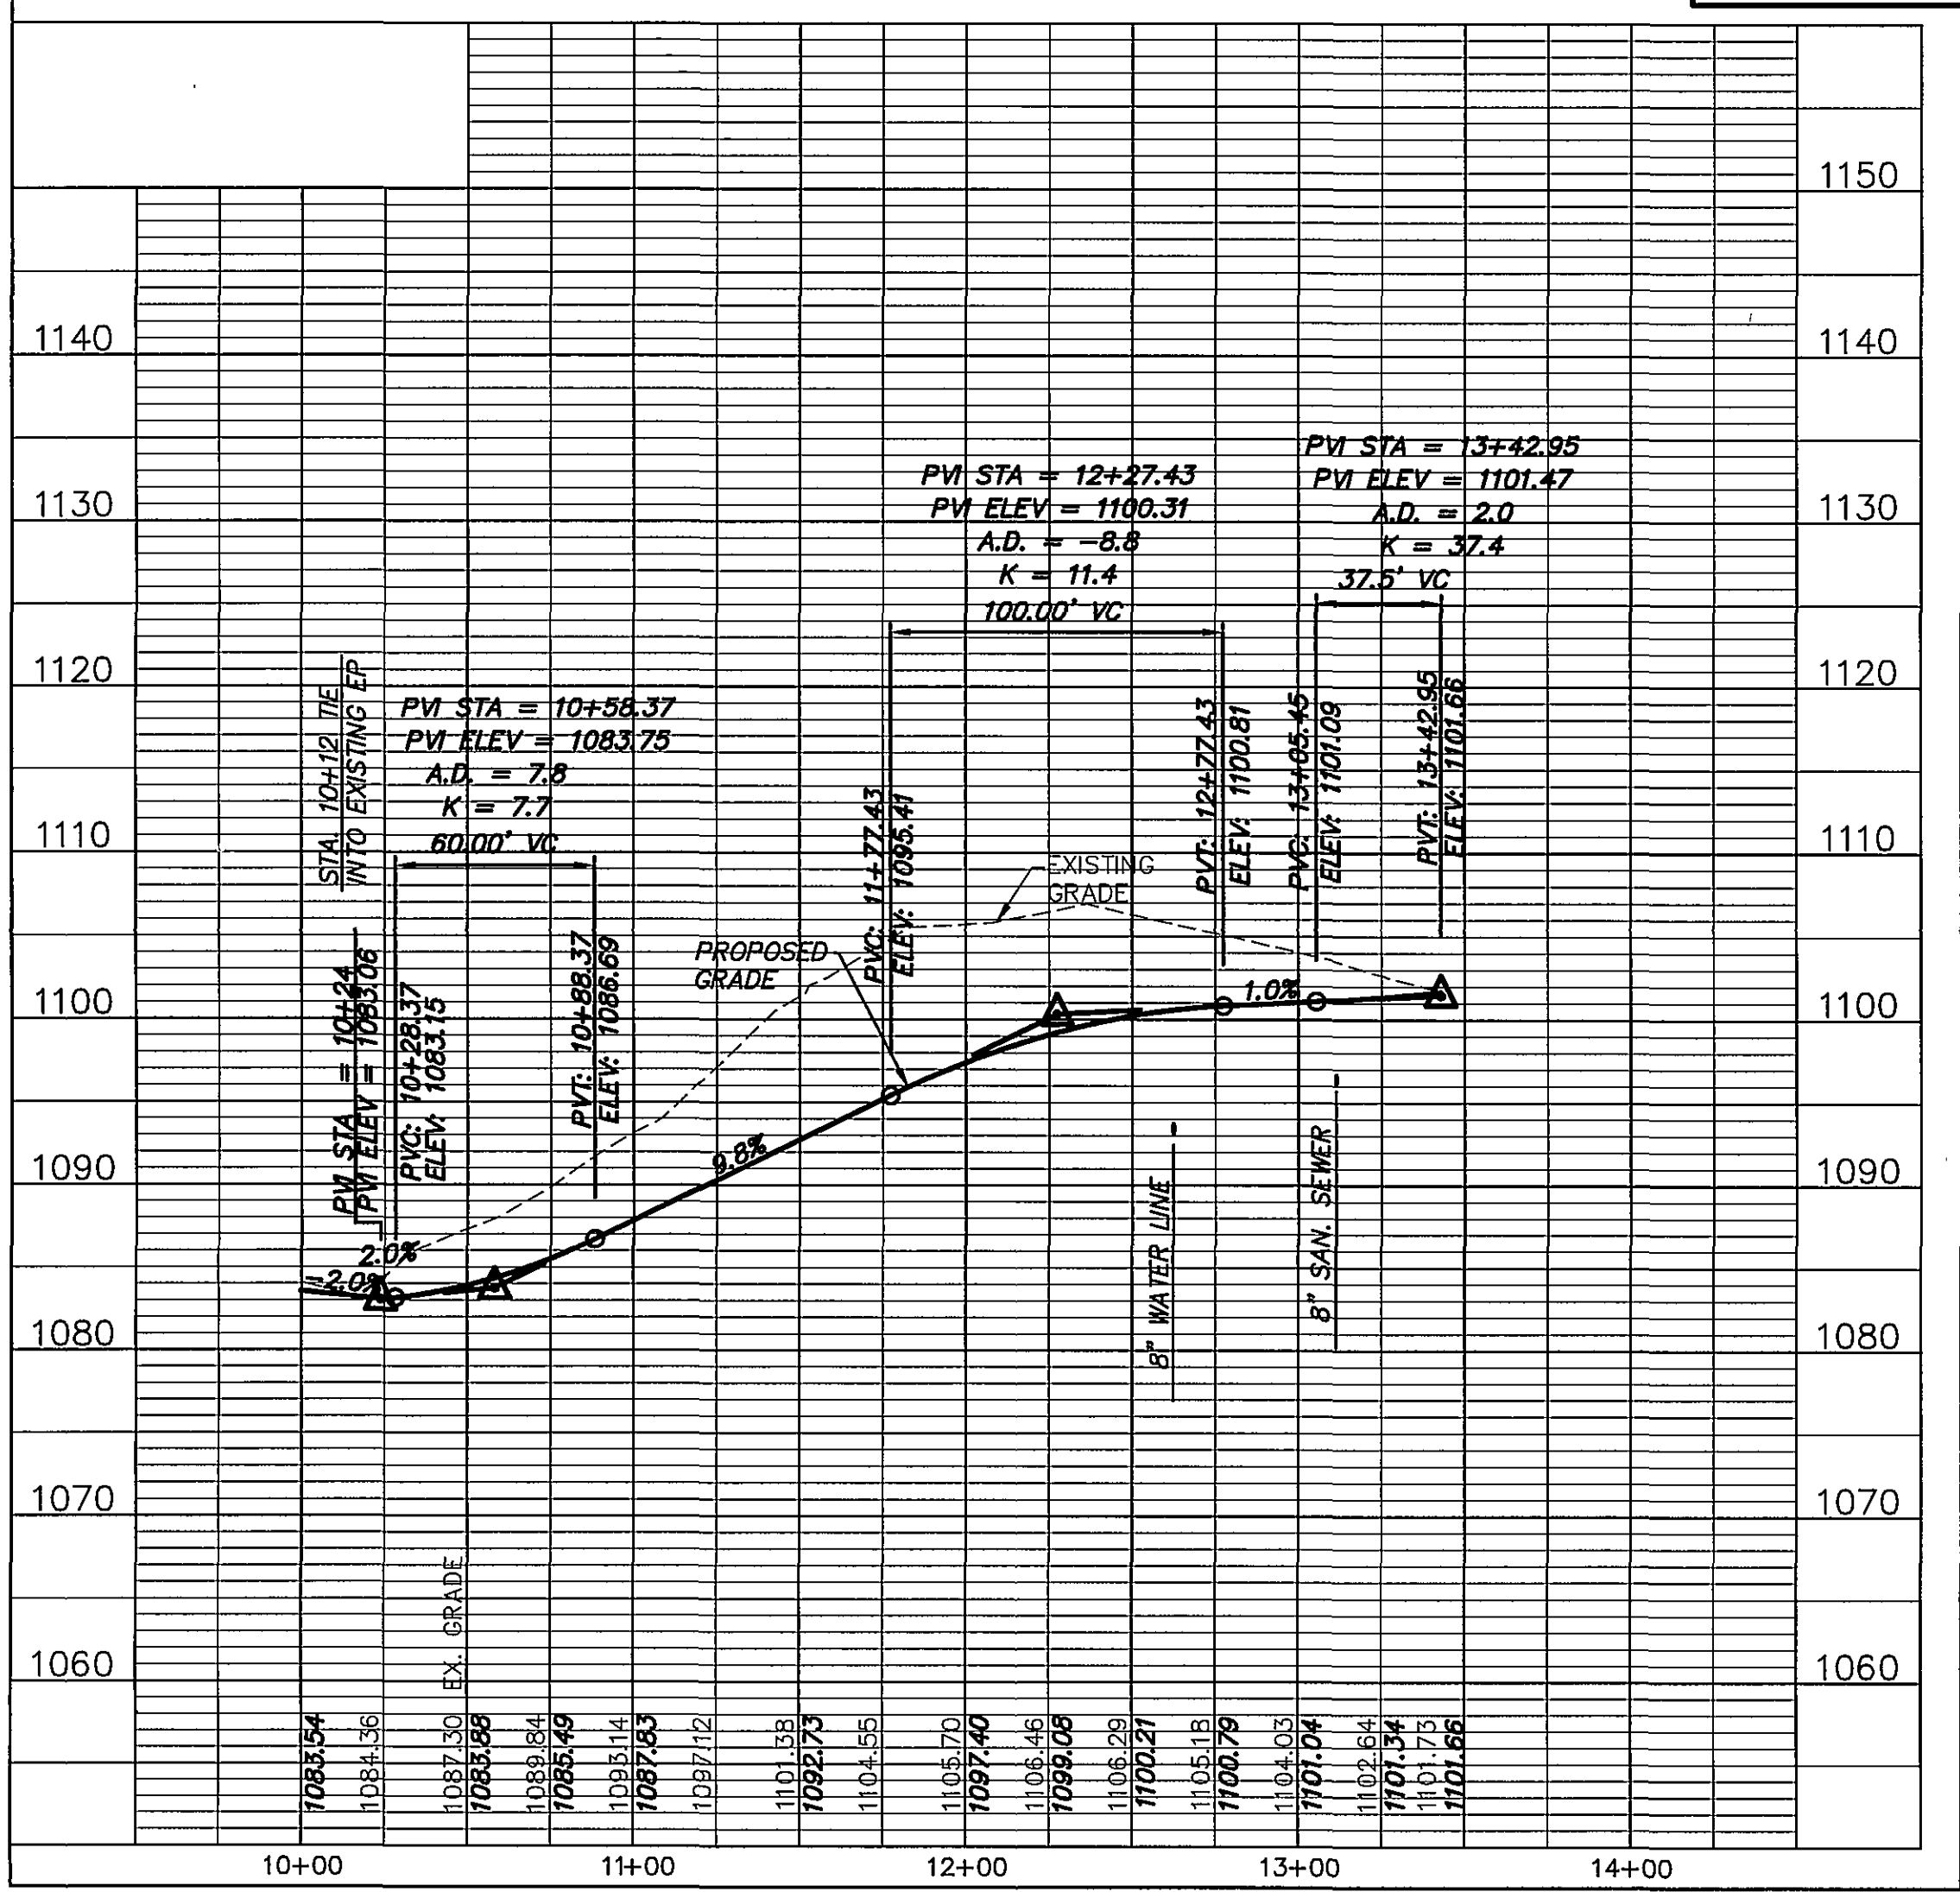

ENGINEERING >>> SURVEYING >>> PLANNING

HURT & PROFFITT

INCORPORATED

2524 LANGHORNE ROAD
LYNCHBURG VA 24501
800.242.4906 TOLL FREE
434.847.7796 MAIN
434.847.0047 FAX

ENTRANCE ROAD PLAN AND PROFILE AND
ORCHARD VILLAS CIRCLE FROM STA. 10+00.00 TO STA. 18+75.00 FOR
ORCHARD VILLAS

ROANOKE COUNTY, VIRGINIA

PROJECT NO. 20040345
G.L. NO. 260-04-C4.7
FILE NO. LS-11039
DATE: 09/06/05
DRAWN BY: DLC/MCB
CHECKED BY: MDM

COMMONWEALTH OF VIRGINIA

MICHAEL D. MORRIS, P.E.

No. 041247

02/10/06

PROFESSIONAL ENGINEER

HURT & PROFFITT

SHEET NO.
12 OF 33

Feb 10, 2006 - 12:10pm V:\LandProjects\20040345\dwg\LP-R1.dwg