

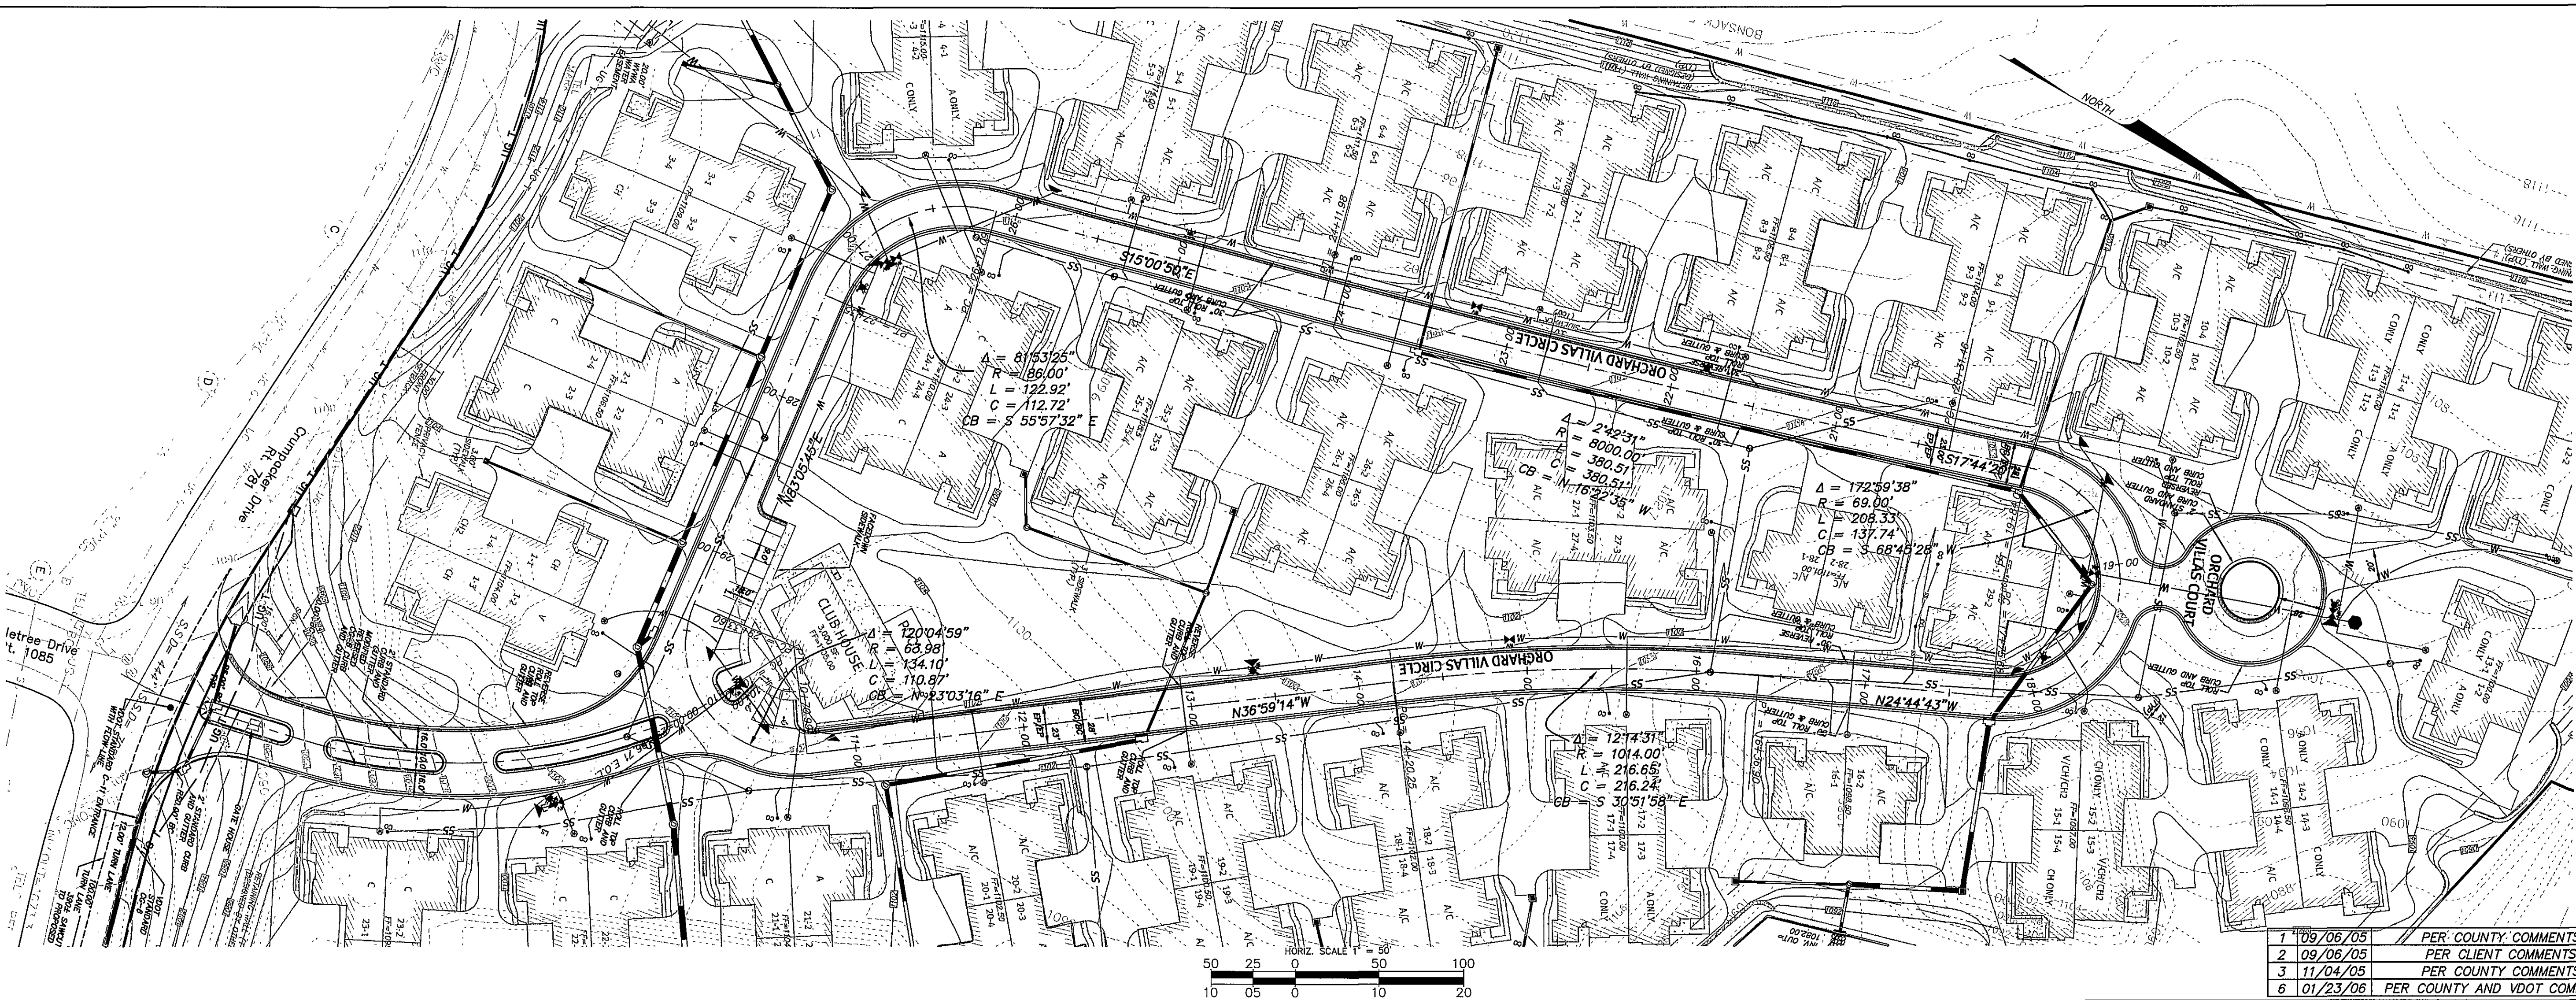


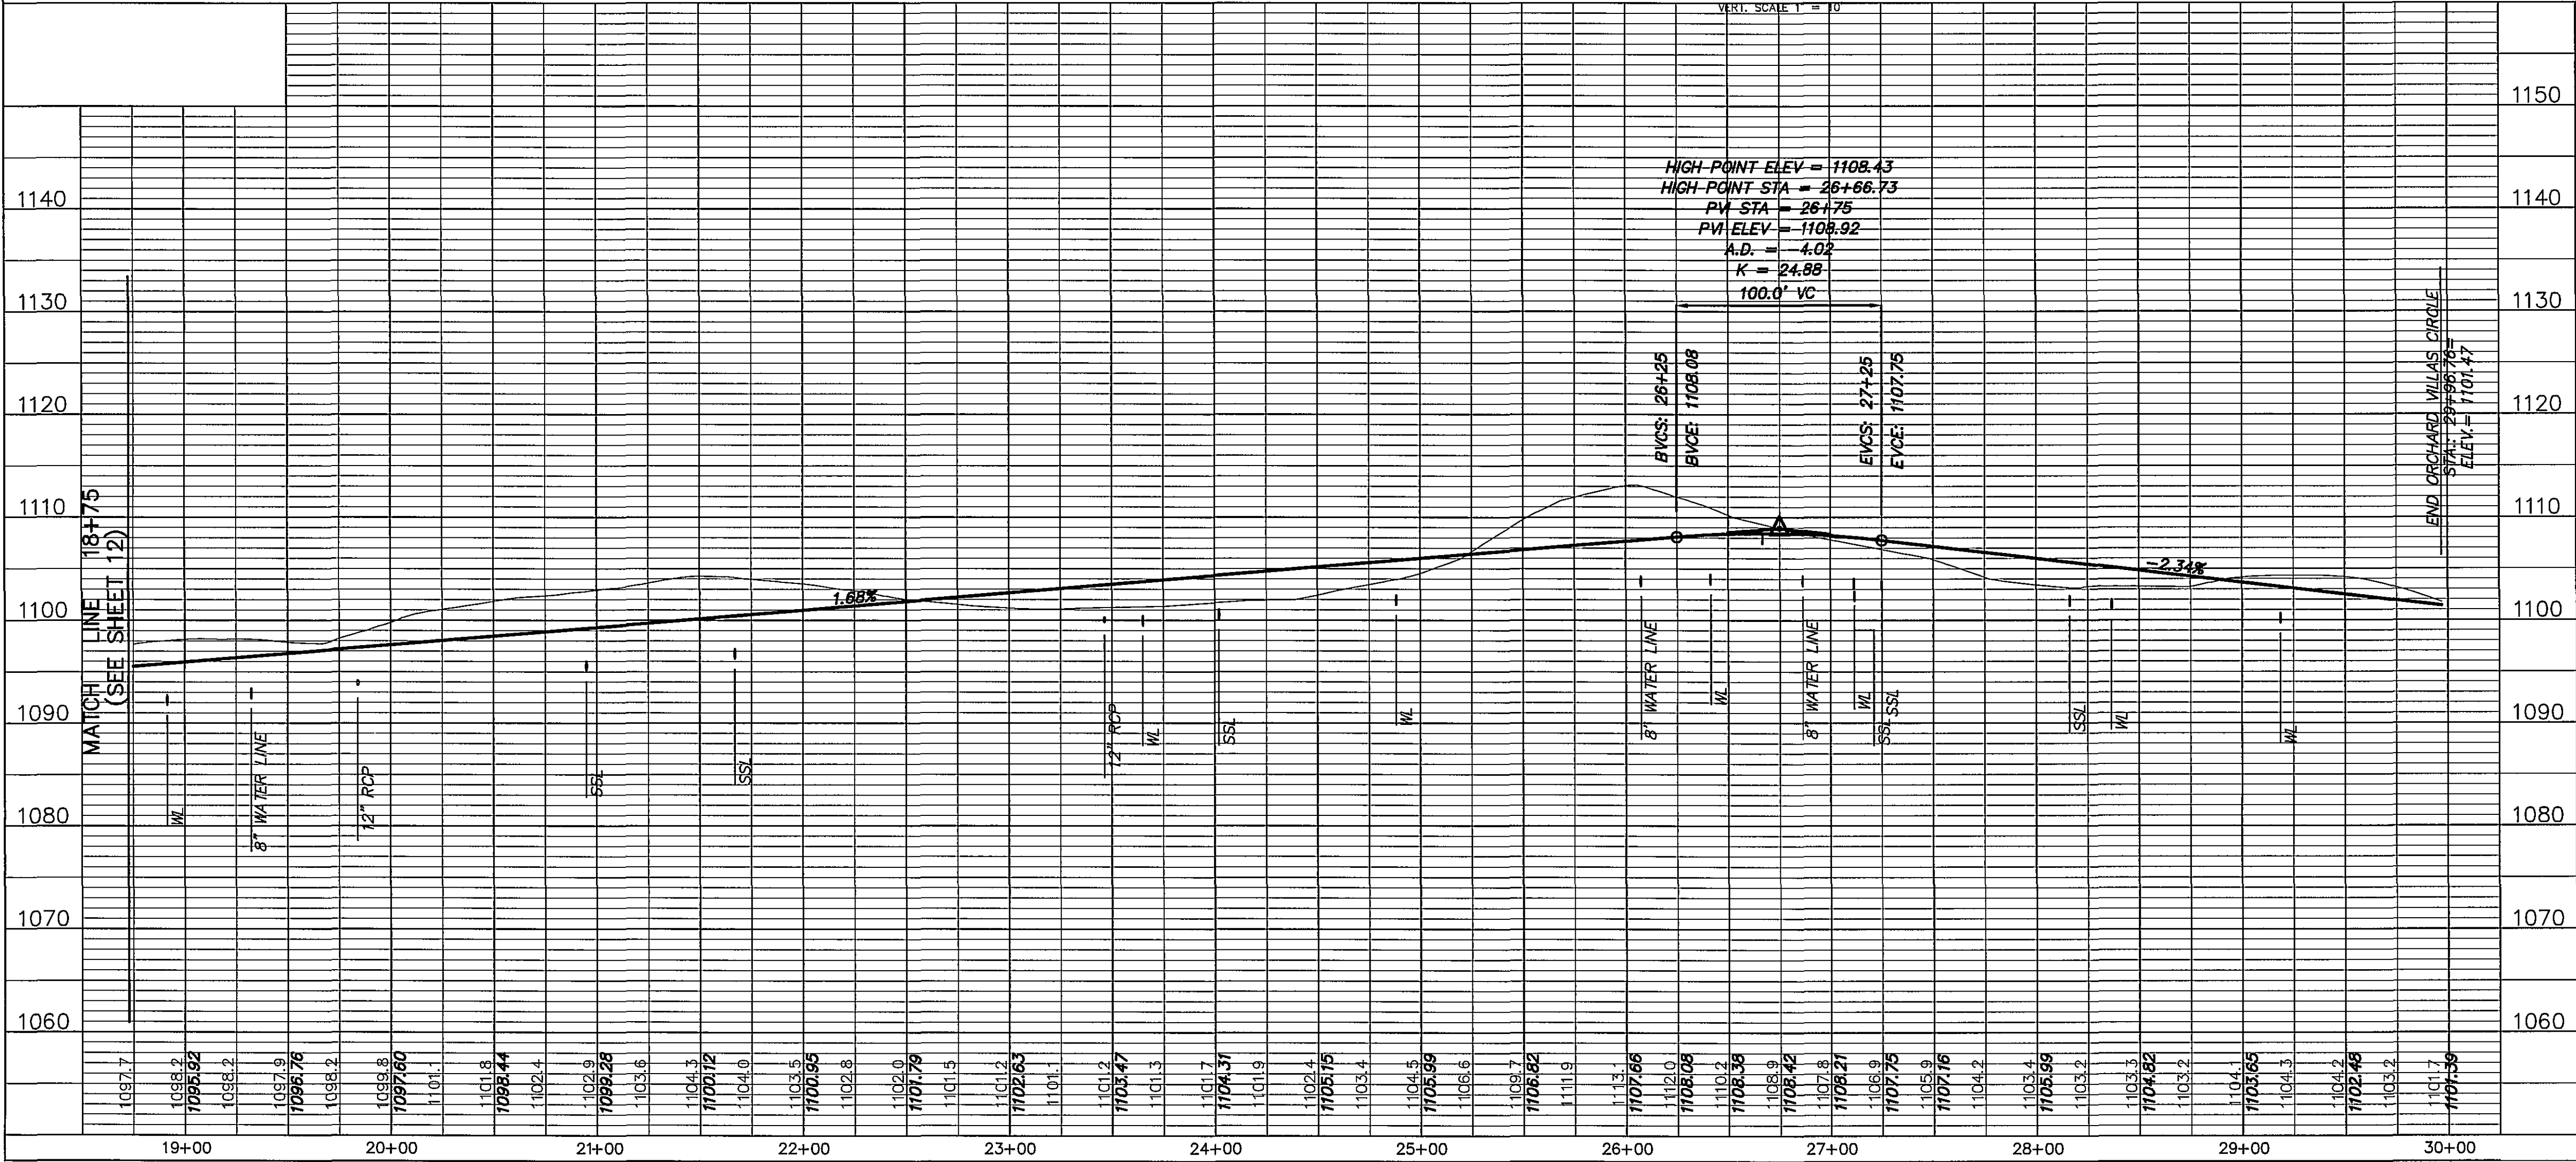

ORCHARD VILLAS CIRCLE PLAN AND PROFILE  
FROM STA. 18+75.00 TO STA. 29+96.76  
ORCHARD VILLAS  
ROANOKE COUNTY, VIRGINIA

PROJECT NO. 20040345  
G.L. NO. 260-04-C4.7  
FILE NO. LS-11039  
DATE: 09/06/05  
DRAWN BY: DLC/MCB/MCB  
CHECKED BY: MDM

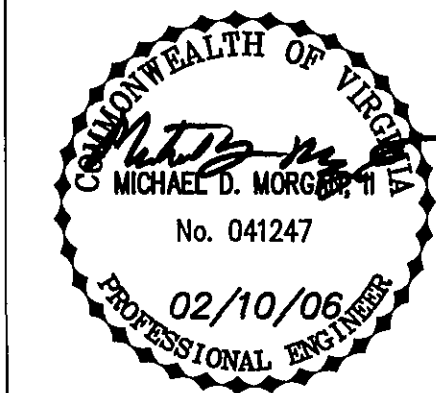

HURT & PROFFITT

SHEET NO.  
13 OF 33

HURT & PROFFITT  
INCORPORATED  
2524 LANGHORNE ROAD  
LYNCHBURG VA 24501  
800.242.4906 TOLL FREE  
434.847.0047 FAX

\*ENGINEERING >> SURVEYING >> PLANNING