

THE ENGINEER AND/OR SURVEYOR TAKES NO RESPONSIBILITY FOR THE LOCATION OR ACCURACY OF THE UTILITIES AS SHOWN HEREON OR ANY UTILITIES WITHIN THE PROJECT THAT MAY NOT BE SHOWN HEREON. THE CONTRACTOR SHALL BE RESPONSIBLE FOR CONTACTING THE UTILITY COMPANIES TO SEE IF ANY UTILITIES EXIST WITHIN THE AREA OF THE PROJECT BEFORE ANY CONSTRUCTION BEGINS. ANY COST INCURRED BY DAMAGING ANY UTILITY WITHIN THE PROJECT SHALL BE AT THE EXPENSE OF THE CONTRACTOR.

48 WORKING HOURS PRIOR TO STARTING THE WORK, THE CONTRACTOR SHALL CALL MISS UTILITY AT 1-800-552-7001 AND ADVISE THE NATURE AND LOCATION OF THE WORK.


GENERAL NOTE:

1. PROPOSED TURNLANE AND PROPOSED ENTRANCES SHOWN ARE FOR REFERENCE PURPOSES ONLY.
2. EXCAVATION AND SHORING TO BE PROVIDED BY CONTRACTOR PER OSHA STANDARDS AT LOCATIONS FOR ALL TAPS TO BE PERFORMED BY WVWA.
4. CONTRACTOR SHALL COORDINATE WATER OUTAGE, AND ALL CONNECTIONS TO EXISTING SYSTEM WITH WVWA.

SANITARY NOTES:

1. SANITARY SEWER TAP TO EXISTING MANHOLE TO BE PERFORMED BY THE WESTERN VIRGINIA WATER AUTHORITY UTILITY DEPARTMENT.
2. CONTRACTOR SHALL BE RESPONSIBLE FOR EXCAVATION AND SHORING PER OSHA REGULATIONS
3. CONTRACTOR SHALL PROVIDE CENTERMARK FOR TAPPING.

ZONED: R2
ORCHARD PARK DRIVE

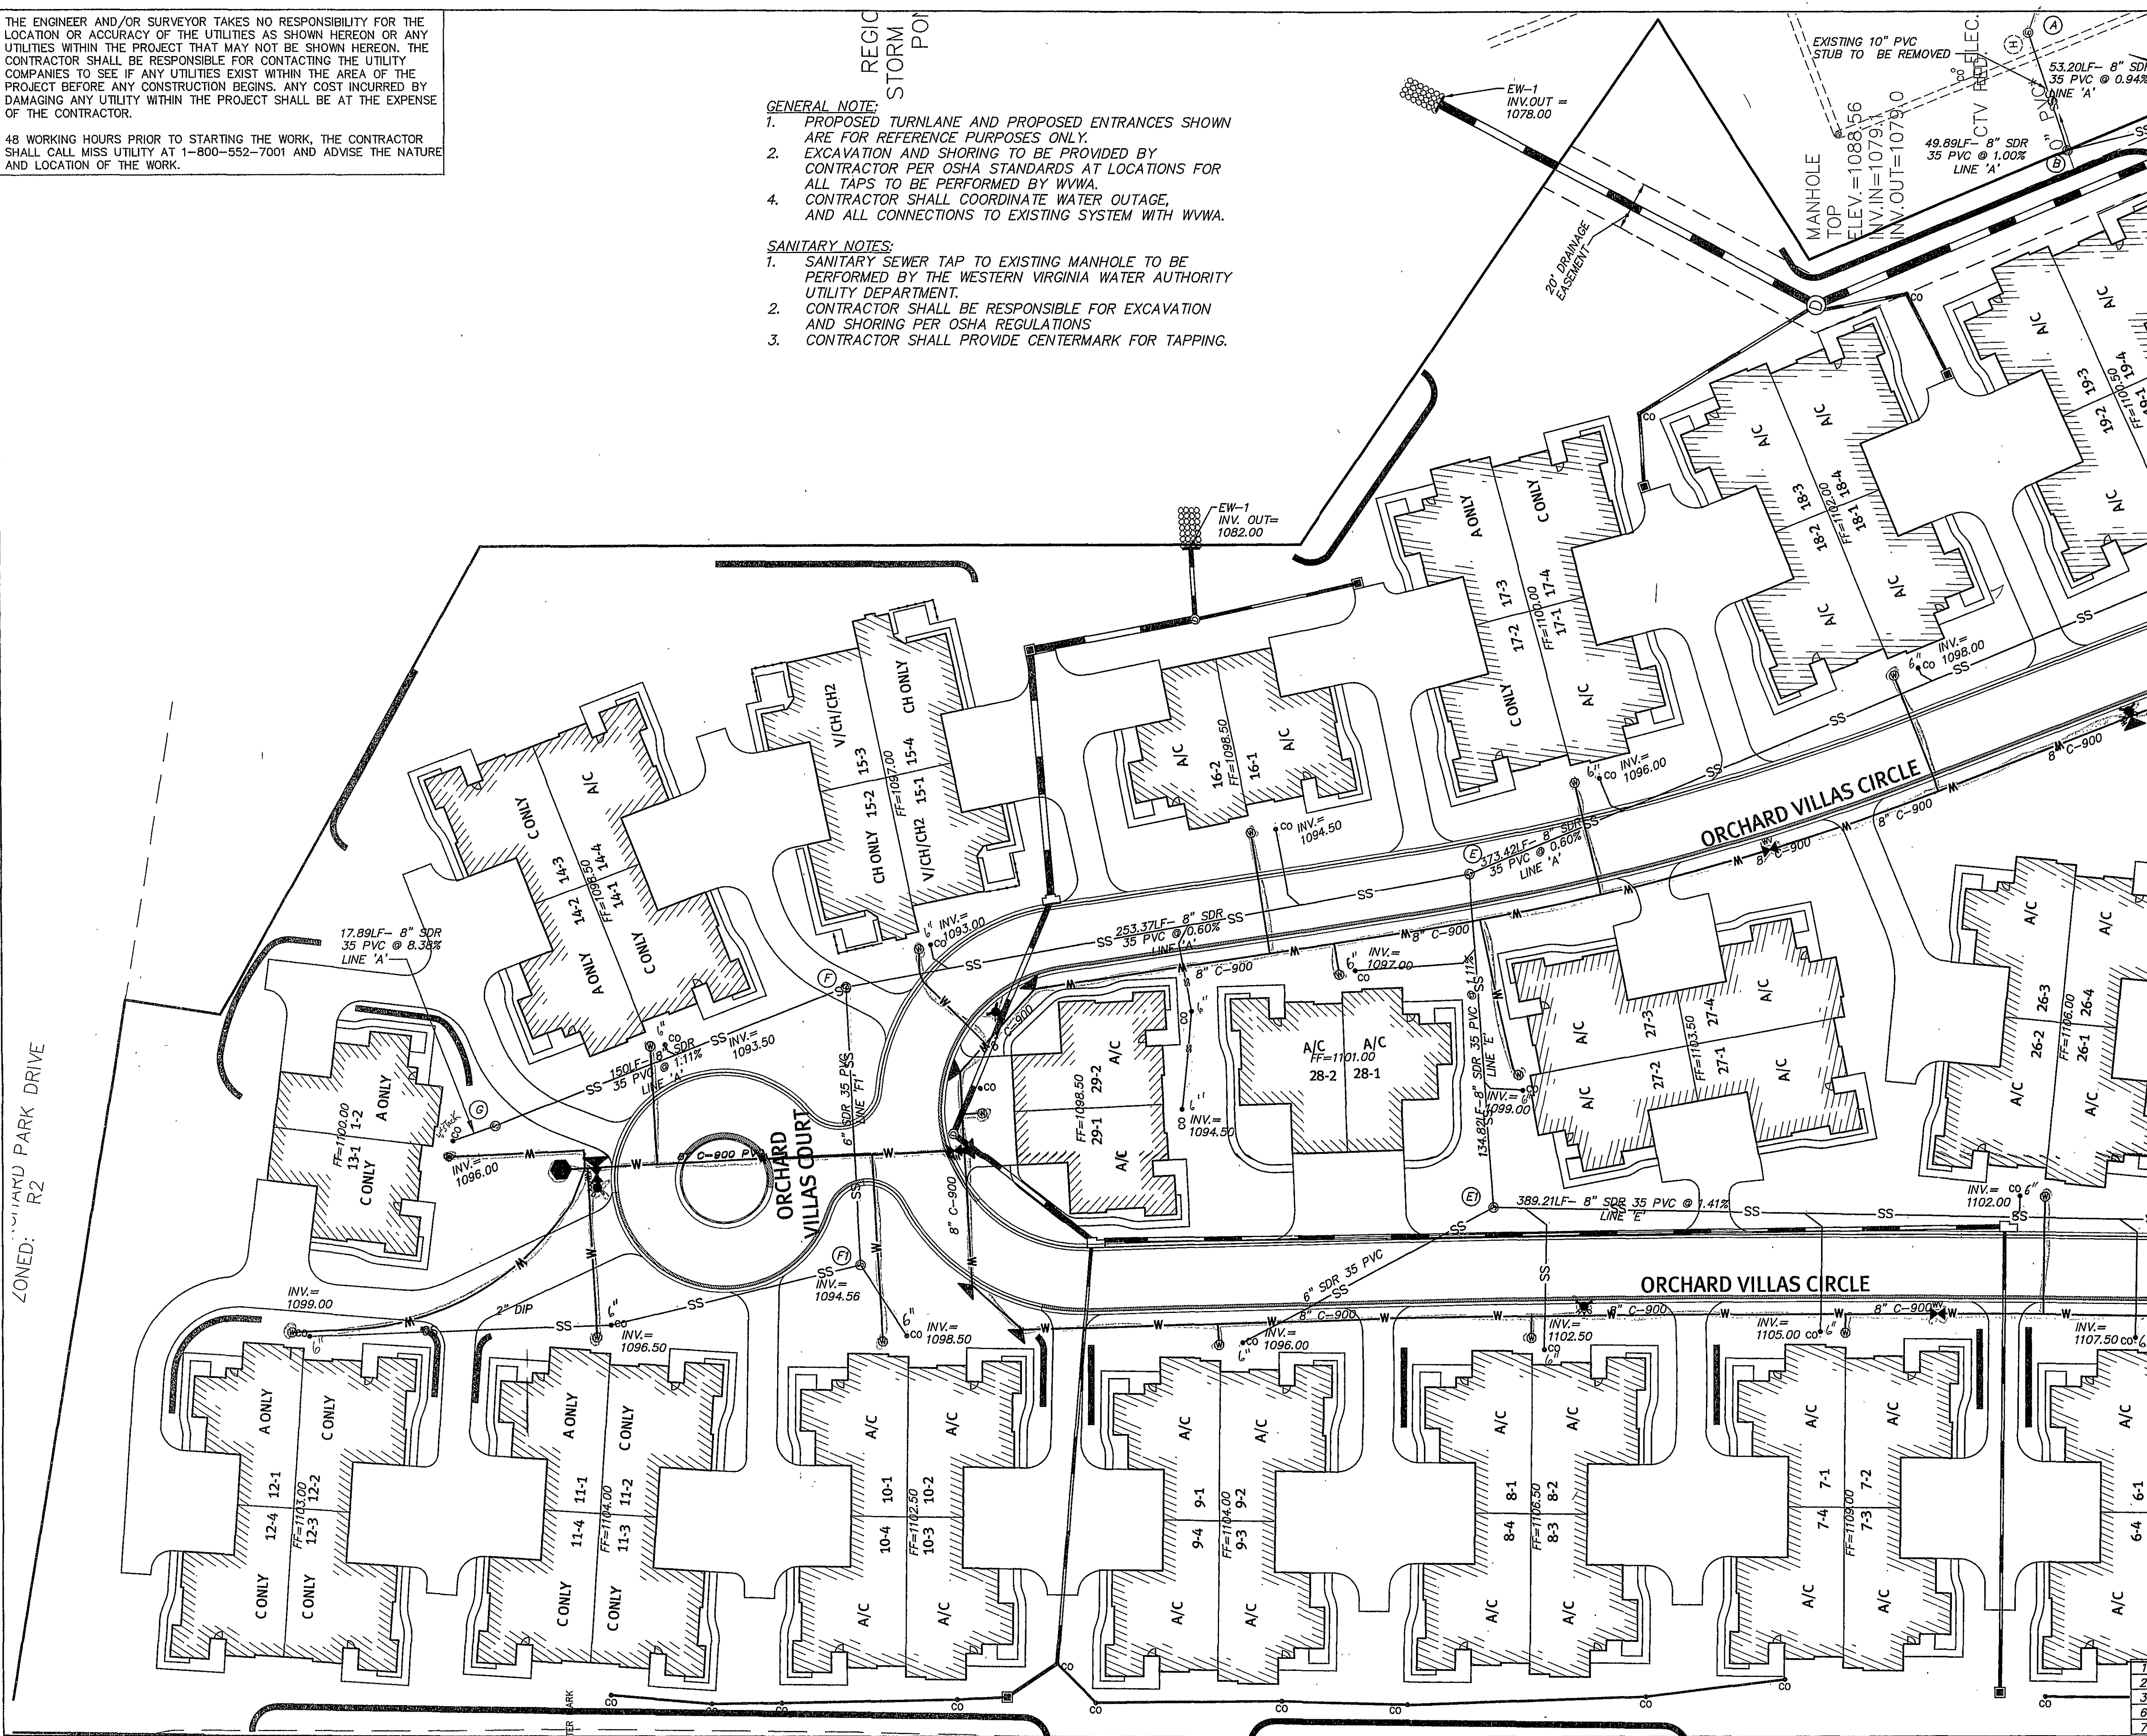


MATCHLINE SHEET 18 OF 33

30 SCALE UTILITY PLAN (NORTH)

FOR
ORCHARD VILLAS
ROANOKE COUNTY, VIRGINIA

PROJECT NO. 20040345
G.L. NO. 260-04-C4.7
FILE NO. LS-11039
DATE: 09/06/05
DRAWN BY: DLC
CHECKED BY: MDM

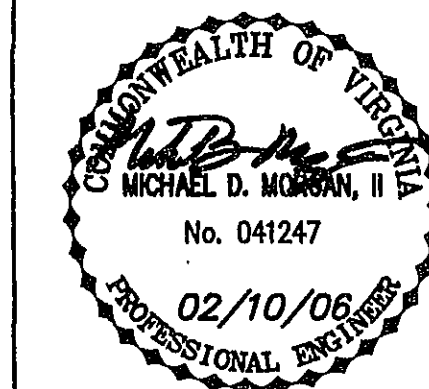

HURT & PROFFITT

SHEET NO.
19 OF 33