


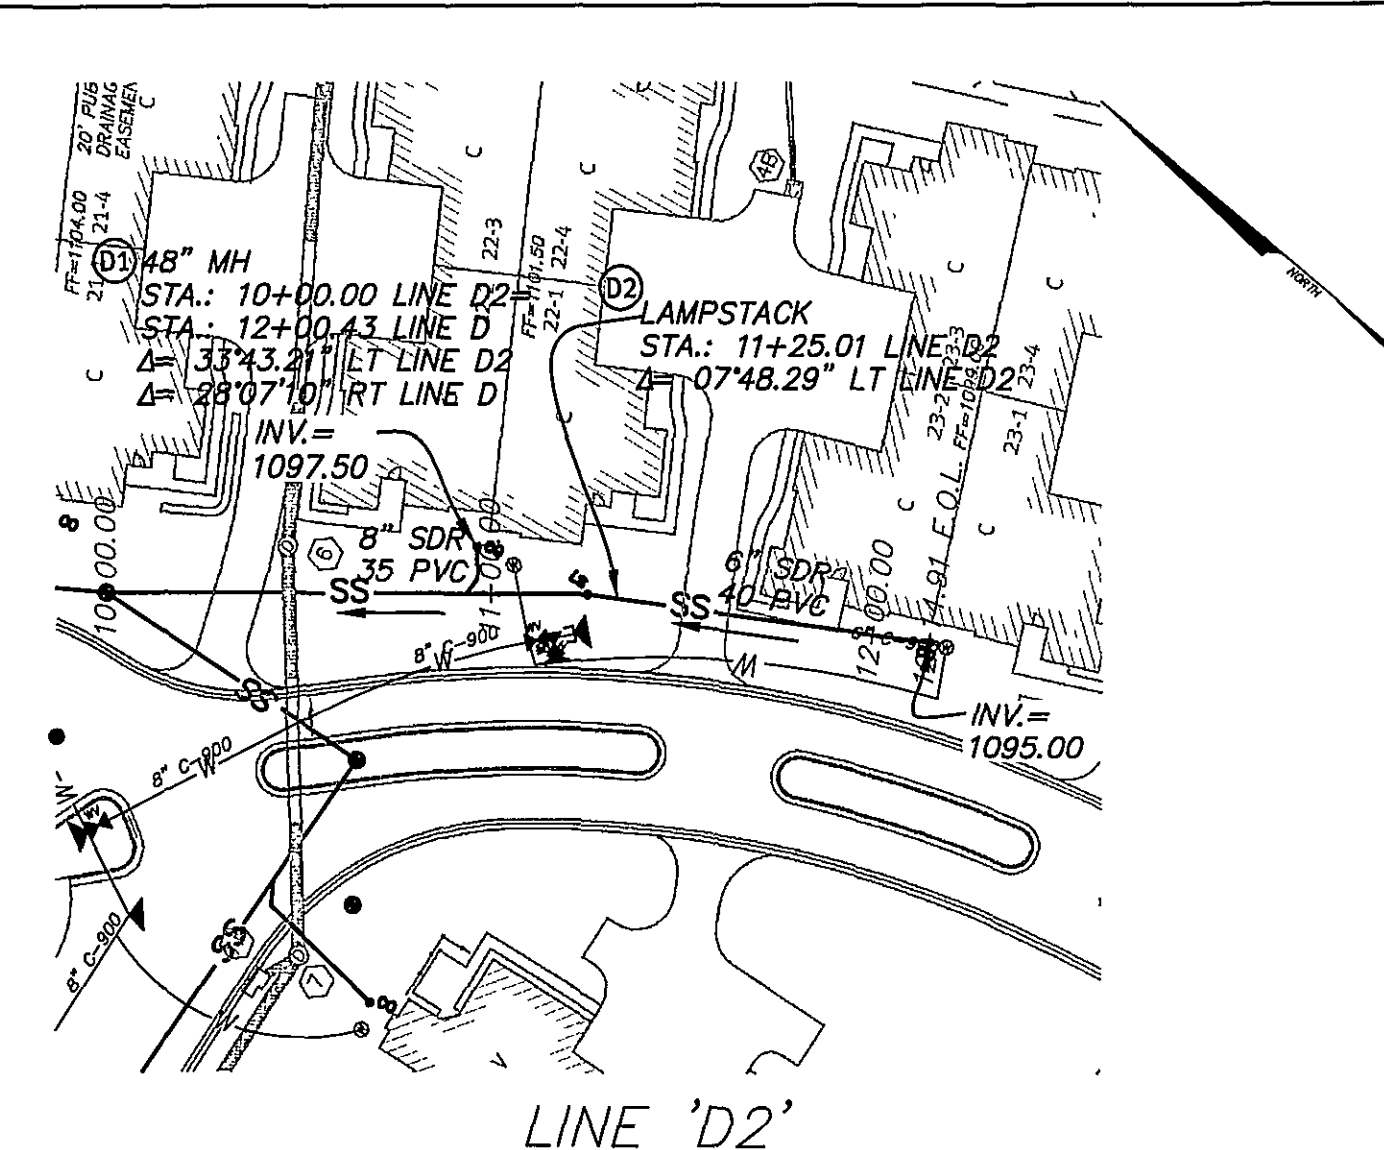


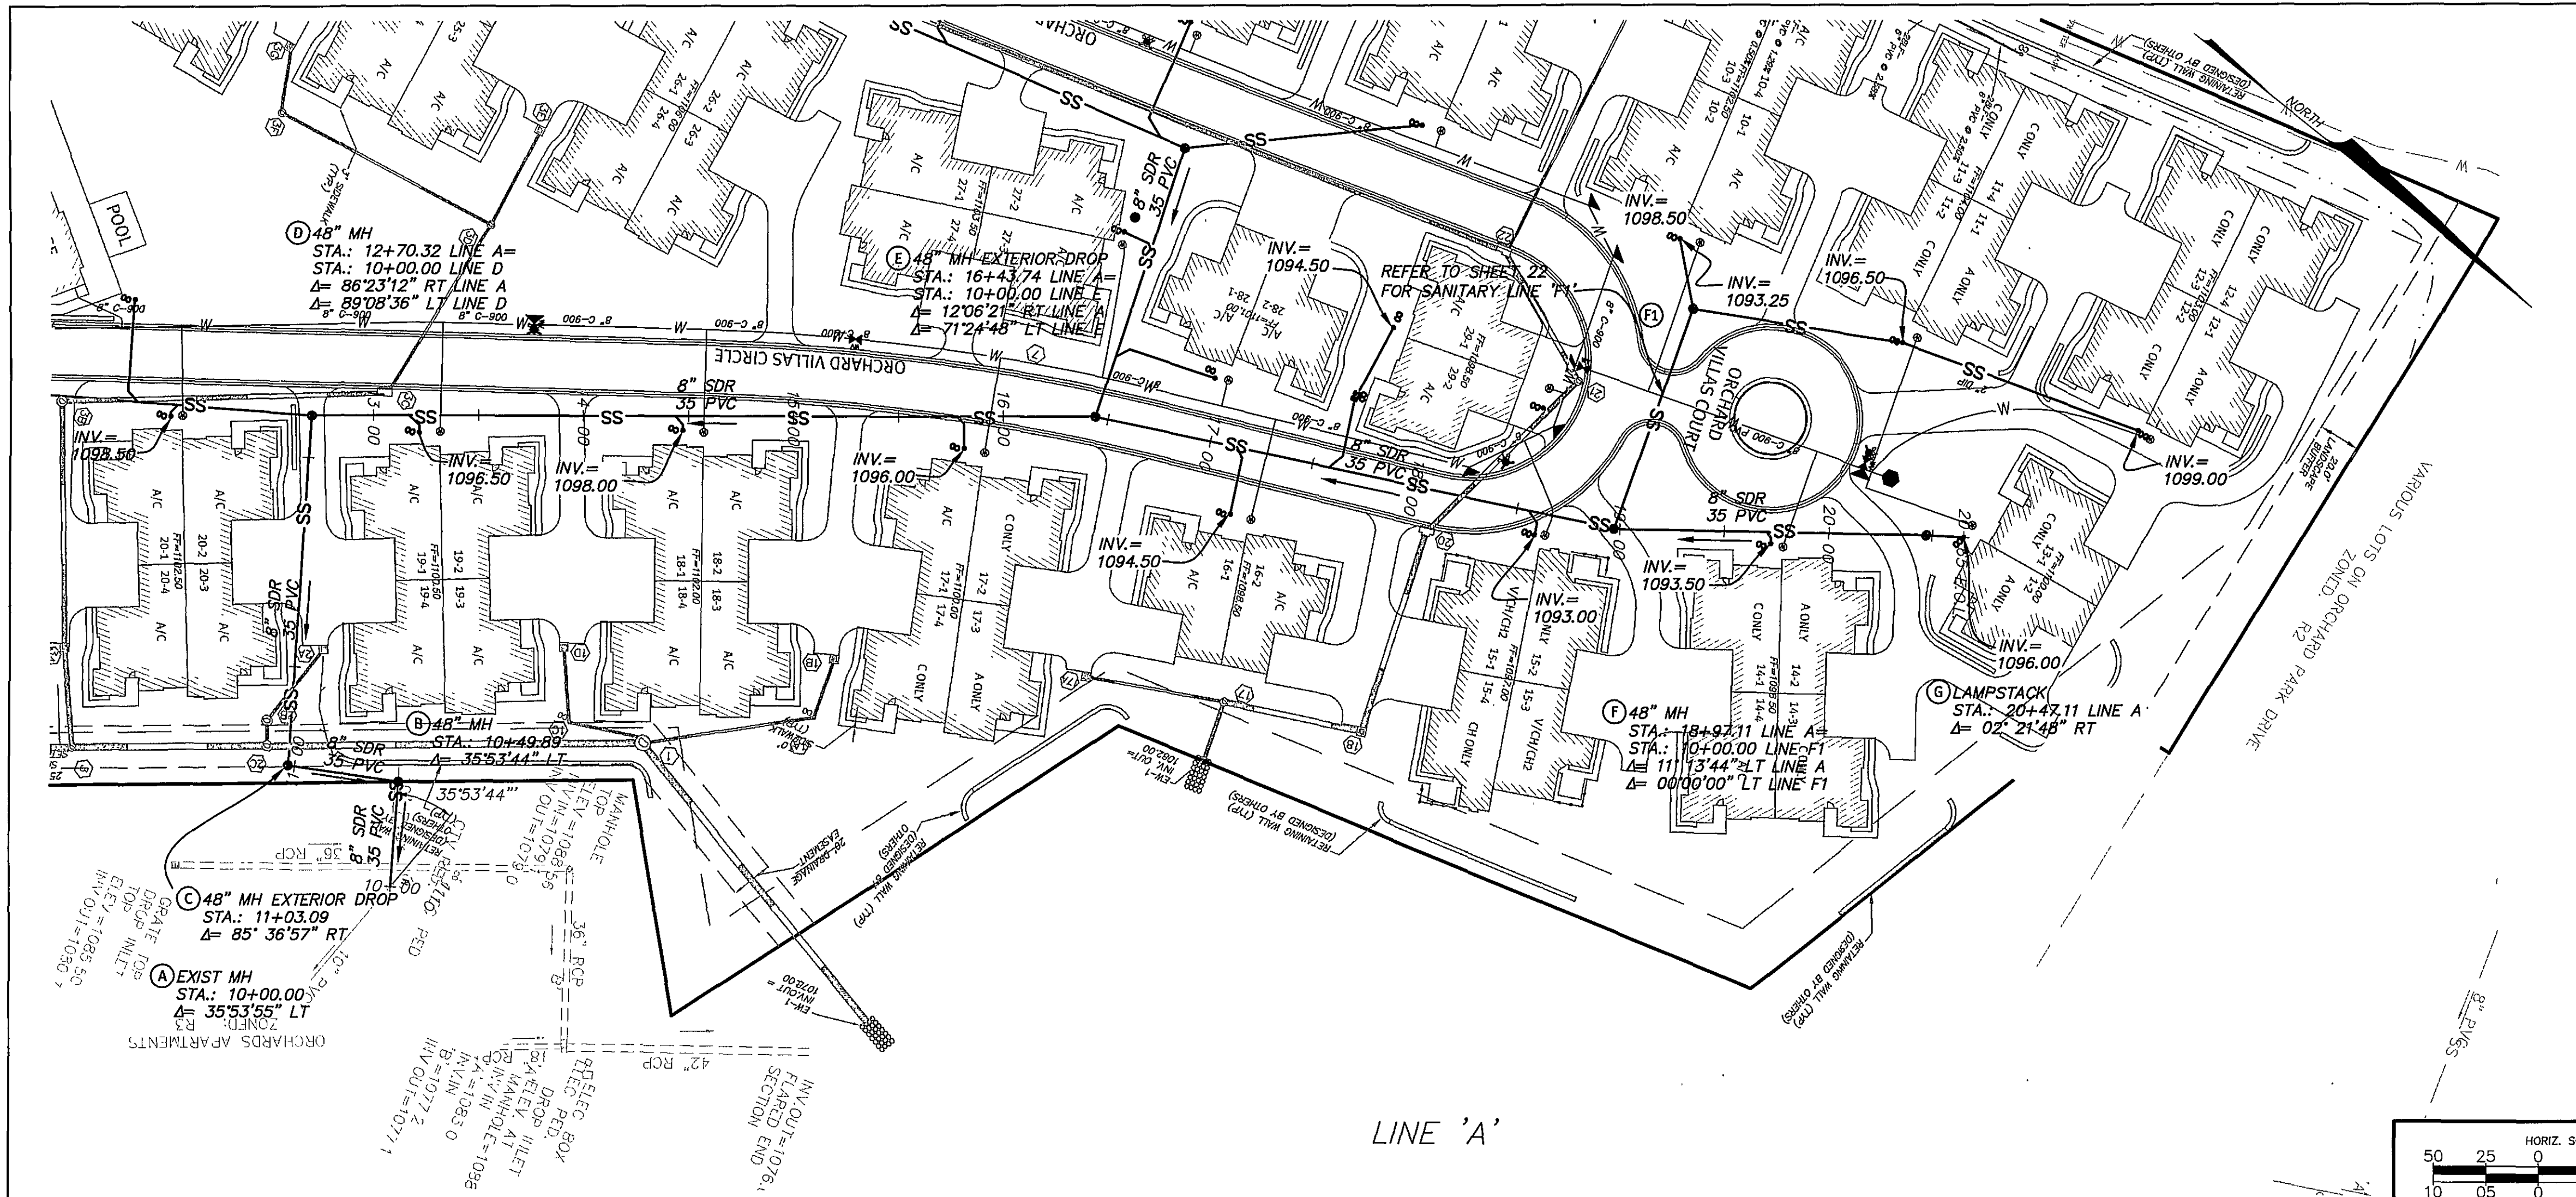

- NOTES:
1. ALL CONSTRUCTION METHODS, DETAILS, AND SPECIFICATIONS ARE TO BE PER THE LATEST EDITION OF THE WESTERN VIRGINIA WATER AUTHORITY (WVWA) MASTER SPECIFICATIONS. A COPY OF THESE SPECIFICATIONS MUST BE KEPT ON SITE AT ALL TIMES DURING THE CONSTRUCTION OF THE SANITARY SEWER LINE.
 2. MAINTAIN 18" OF VERTICAL SEPARATION BETWEEN STORM SEWER LINES, WATER LINES AND THE SANITARY SEWER LINES.
 3. CONTRACTOR TO NOTIFY ENGINEER OF ANY DISCREPANCIES BETWEEN PLANS AND ACTUAL FIELD ELEVATIONS.
 4. MAINTAIN 3' OF COVER AS A MINIMUM.
 5. ALL SEWER SERVICE LATERALS TO BE 6" MINIMUM.
 6. SANITARY SEWER TO BE A MINIMUM OF 5' BEHIND BACK OF CURB.
 7. 8" SDR 35 PVC AND PVC SCH 40 UNDER PAVEMENT TO BE BEDDED AND BACKFILLED WITH COMPACTED STONE TO 1FT. OVER PIPE.

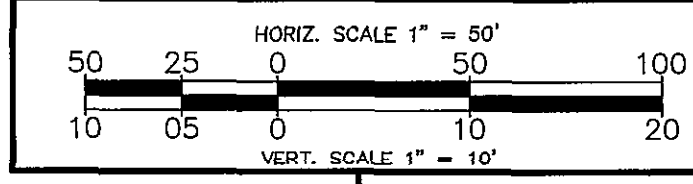

1	09/06/05	PER COUNTY COMMENTS
2	09/06/05	PER CLIENT COMMENTS
3	11/04/05	PER COUNTY COMMENTS
4	12/12/05	PER COUNTY COMMENTS
6	01/23/06	PER COUNTY AND VDOT COMMENTS

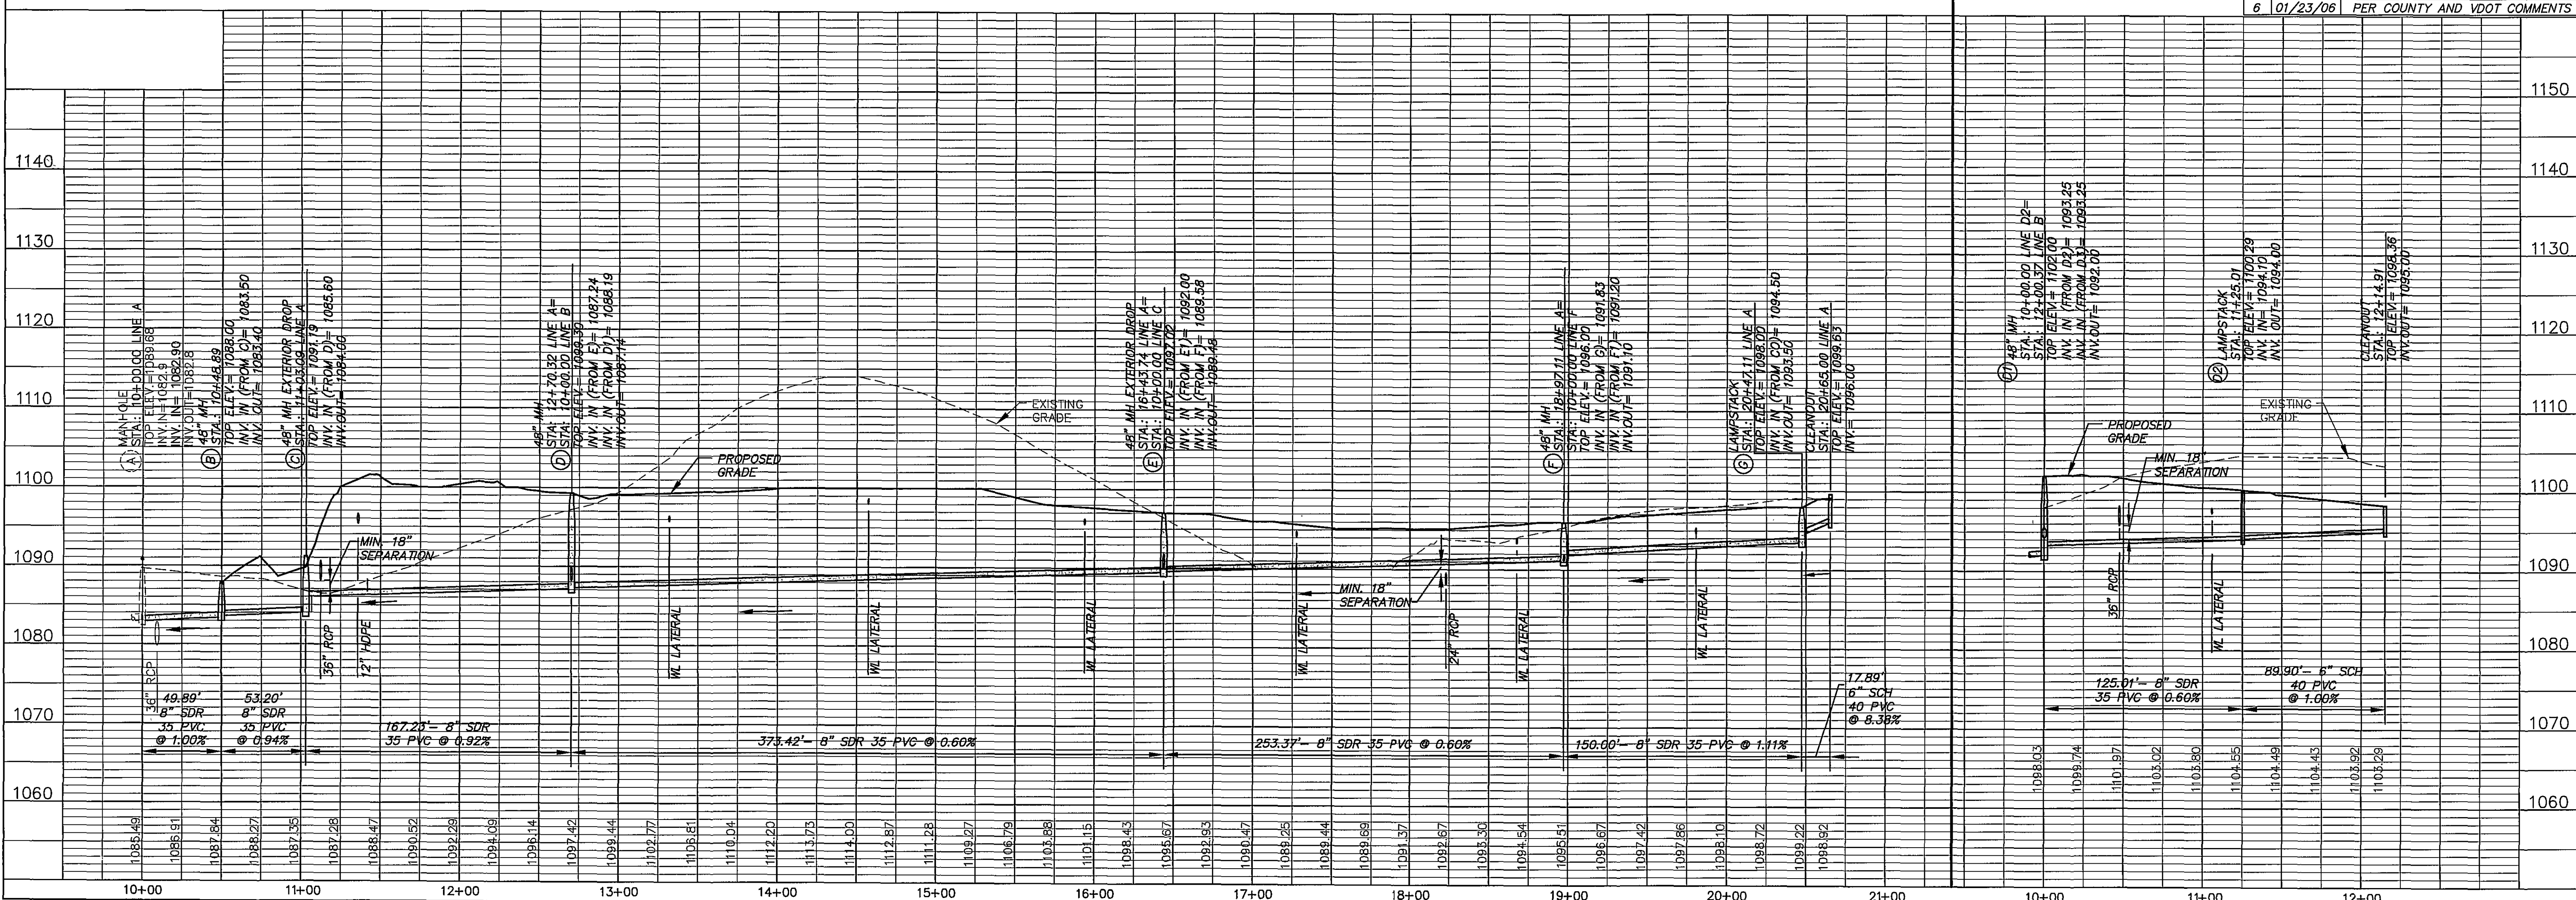

ENGINEERING >> SURVEYING >> PLANNING

HURT & PROFFITT
INCORPORATED
2524 LANGHORNE ROAD
LYNCHBURG VA 24501
800.242.4906 TOLL FREE
434.847.0047 FAX

SANITARY SEWER PLAN AND PROFILE
FOR
ORCHARD VILLAS
ROANOKE COUNTY, VIRGINIA

PROJECT NO. 20040345
G.L. NO. 260-04-C4.7
FILE NO. LS-11039
DATE: 09/06/05
DRAWN BY: DLC
CHECKED BY: MDM

SEAL
MICHAEL D. MORGAN
No. 041247
02/10/06
PROFESSIONAL ENGINEER

HURT & PROFFITT

SHEET NO.
23 OF 33