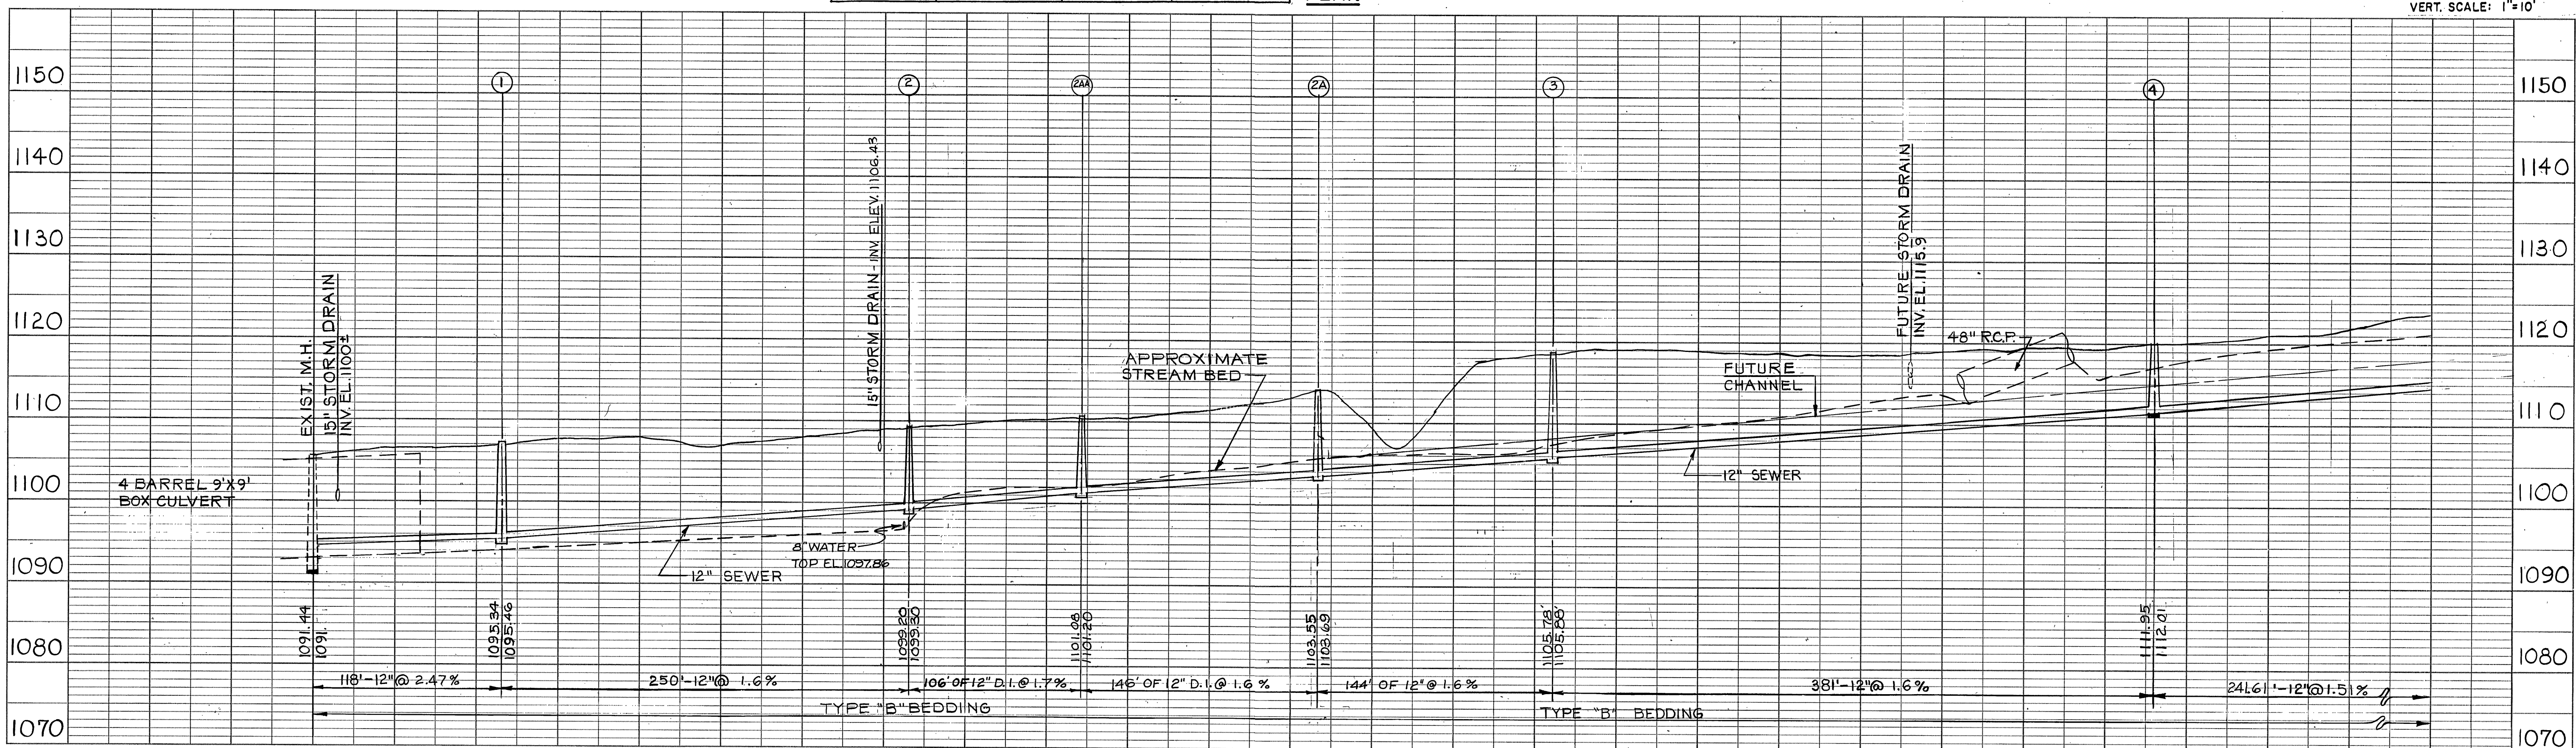


PROFILE	SURVEYED	BY	DATE
	PLOTTED GRADES CHECKED B. M.'S NOTED STRUCTURE NOTAT'NS CHK'D		
NOTE BOOK			
NO.			

[illegible]

ORE BRANCH SANITARY SEWER CITY OF ROANOKE, VIRGINIA		CHECKED _____ DATE _____ CLIENT APPROVALS _____ DATE _____			UPPER SEGMENT PLAN AND PROFILE						
		DES. ENG. _____			DRAWN C. L. GIBSON		DATE SEPT. 1980		PLAN NO. 5772		REV. NO. _____
		PROJ. ENG. <i>Long</i> <u>11/26/80</u>			SCALE AS NOTED		W.O. NO. 0384-05-01		SHT. <u>2</u> OF <u>10</u>		
		PROJ. MGR. <i>WMS</i> <u>11/20/80</u>			ISSUED FOR CONSTRUCTION		DATE 2/7/81				
		APPROVED _____									
APPROVED _____											