
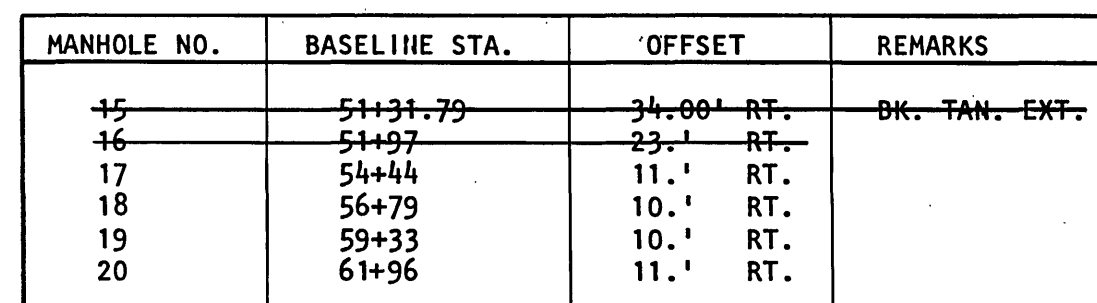


PROFILE			BY	DATE
NOTE BOOK NO. _____	SURVEYED			
	PLOTTED			
	GRADES CHECKED			
	B. M.'S NOTED			
	STRUCTURE NOTAT'NS CH'KD			

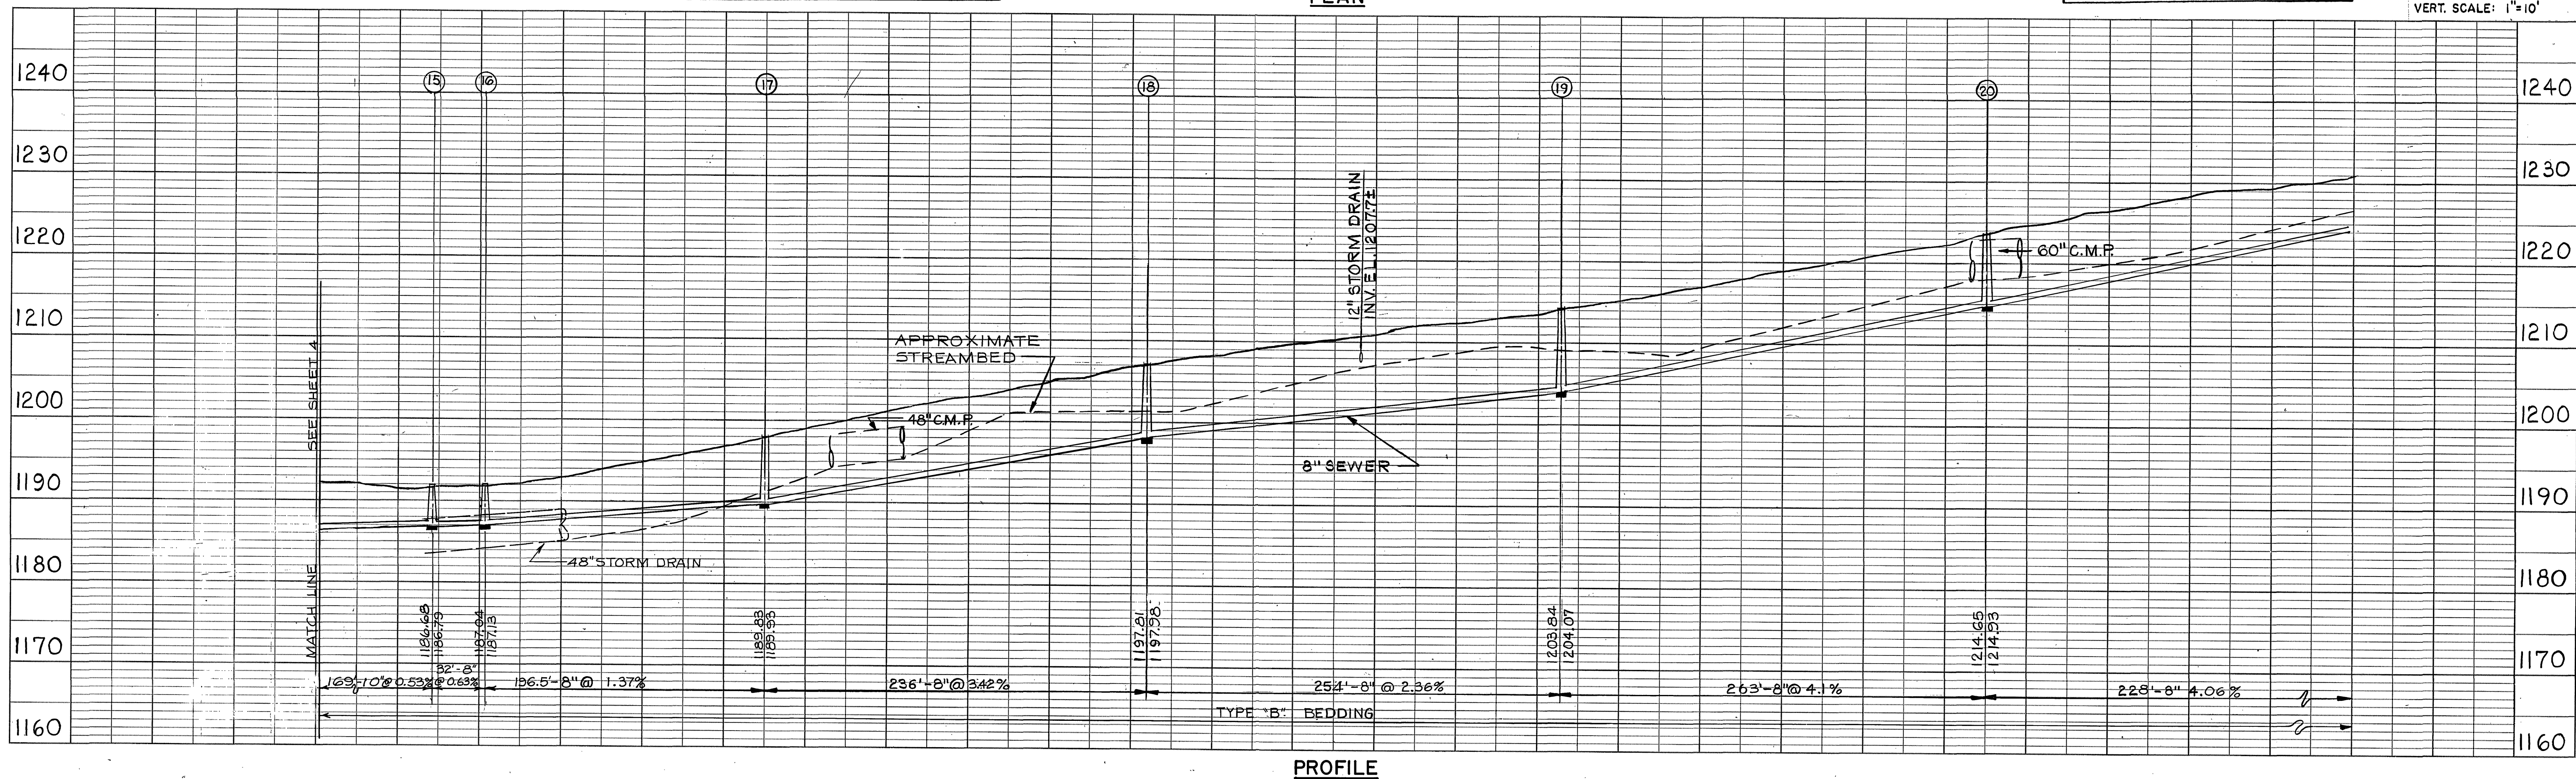

50 0 50
HORIZ. SCALE: 1" = 50'

10 0 10
VERT. SCALE: 1" = 10'

[illegible]


ORE BRANCH SANITARY SEWER
CITY OF ROANOKE, VIRGINIA



RICHMOND

VIRGINIA

CHECKED	DATE	CLIENT APPROVALS	DATE
DES. ENG.			
PROJ. ENG.	<i>[Signature]</i> 11/26/80		
PROJ. MGR.	<i>[Signature]</i> 11/26/80		
APPROVED			
APPROVED		ISSUED FOR CONSTRUCTION	DATE 2/19/81

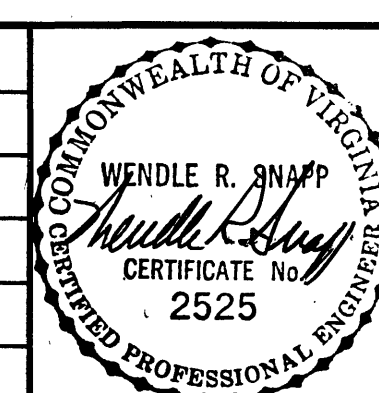

UPPER SEGMENT PLAN AND PROFILE

DRAWN C.L. GIBSON	DATE SEPT. 1980	PLAN NO. 5772	REV. NO.
SCALE AS NOTED	W.O. NO. 0384-05-01	SHT 5 OF 10	