
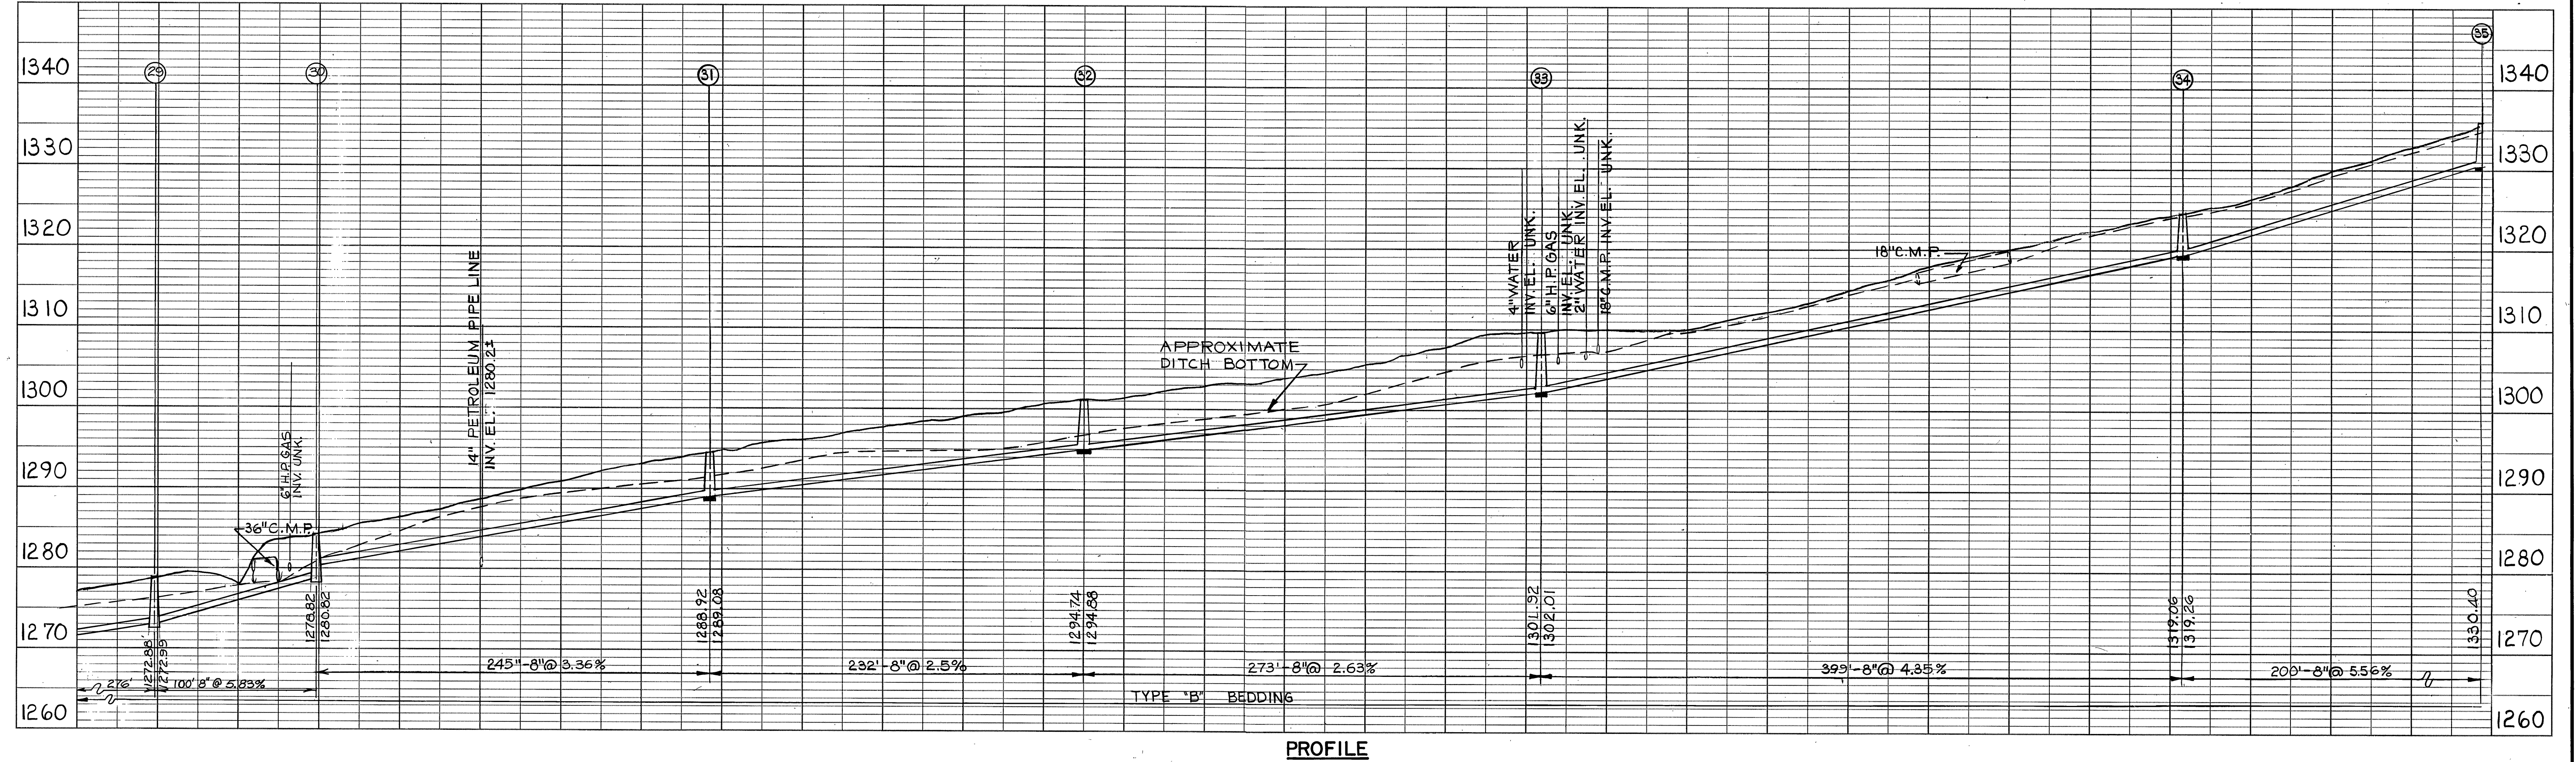


PLAN	DATE
SURVEYED	BY
NOTES CHECKED	
ALIGNMENT CHECKED	
RT. OF WAY CHECKED	
NOTE BOOK NO.	

PROFILE	DATE
SURVEYED	BY
NOTES CHECKED	
CEILING NOTED	
STRUCTURE NOTATIONS CHKO	
NOTE BOOK NO.	

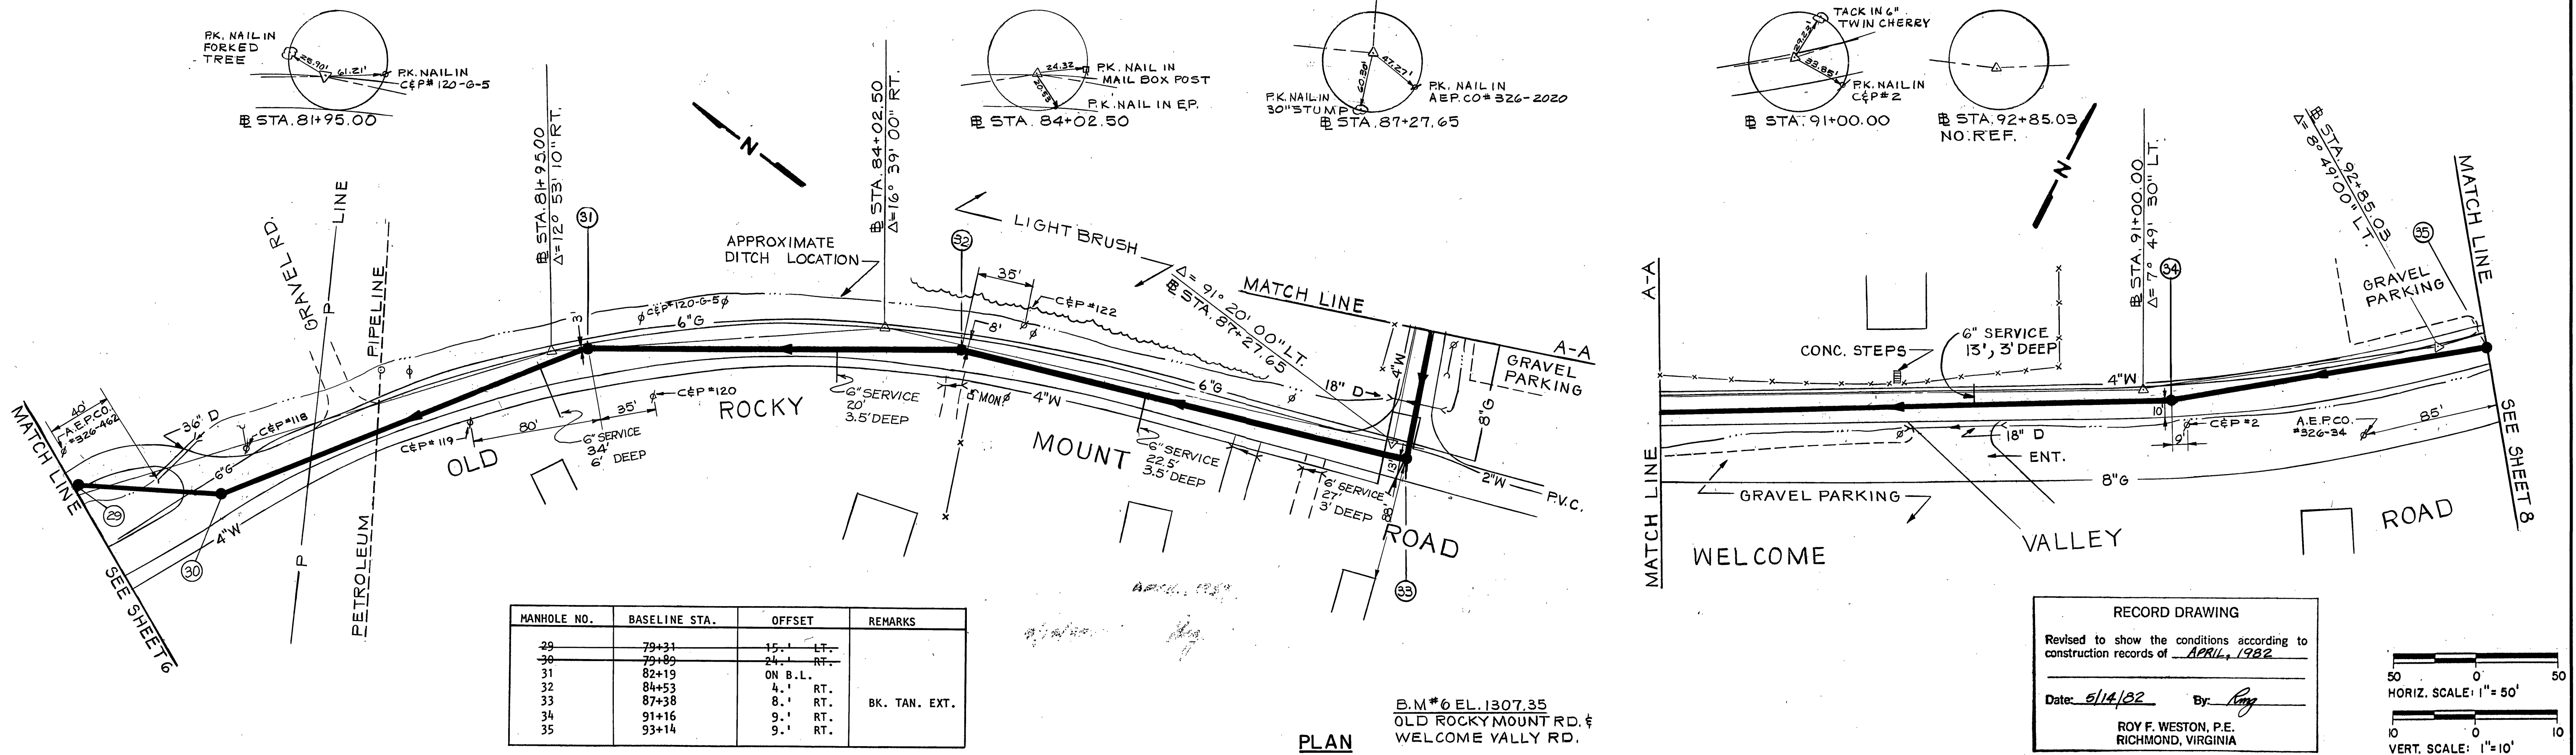

ORE BRANCH SANITARY SEWER CITY OF ROANOKE, VIRGINIA				CHECKED DES. ENG. PROJ. ENG. PROJ. MGR. APPROVED	DATE 4/26/80 11/26/80	CLIENT APPROVALS	DATE		UPPER SEGMENT PLAN AND PROFILE		REV. NO.
				APPROVED	ISSUED FOR CONSTRUCTION	DATE 2/9/81	DRAWN C.L. GIBSON SCALE AS NOTED		DATE SEPT. 1980 W.O. NO. 0384-05-01	PLAN NO. 5772 SHT. 7 OF 10	REV. NO.