
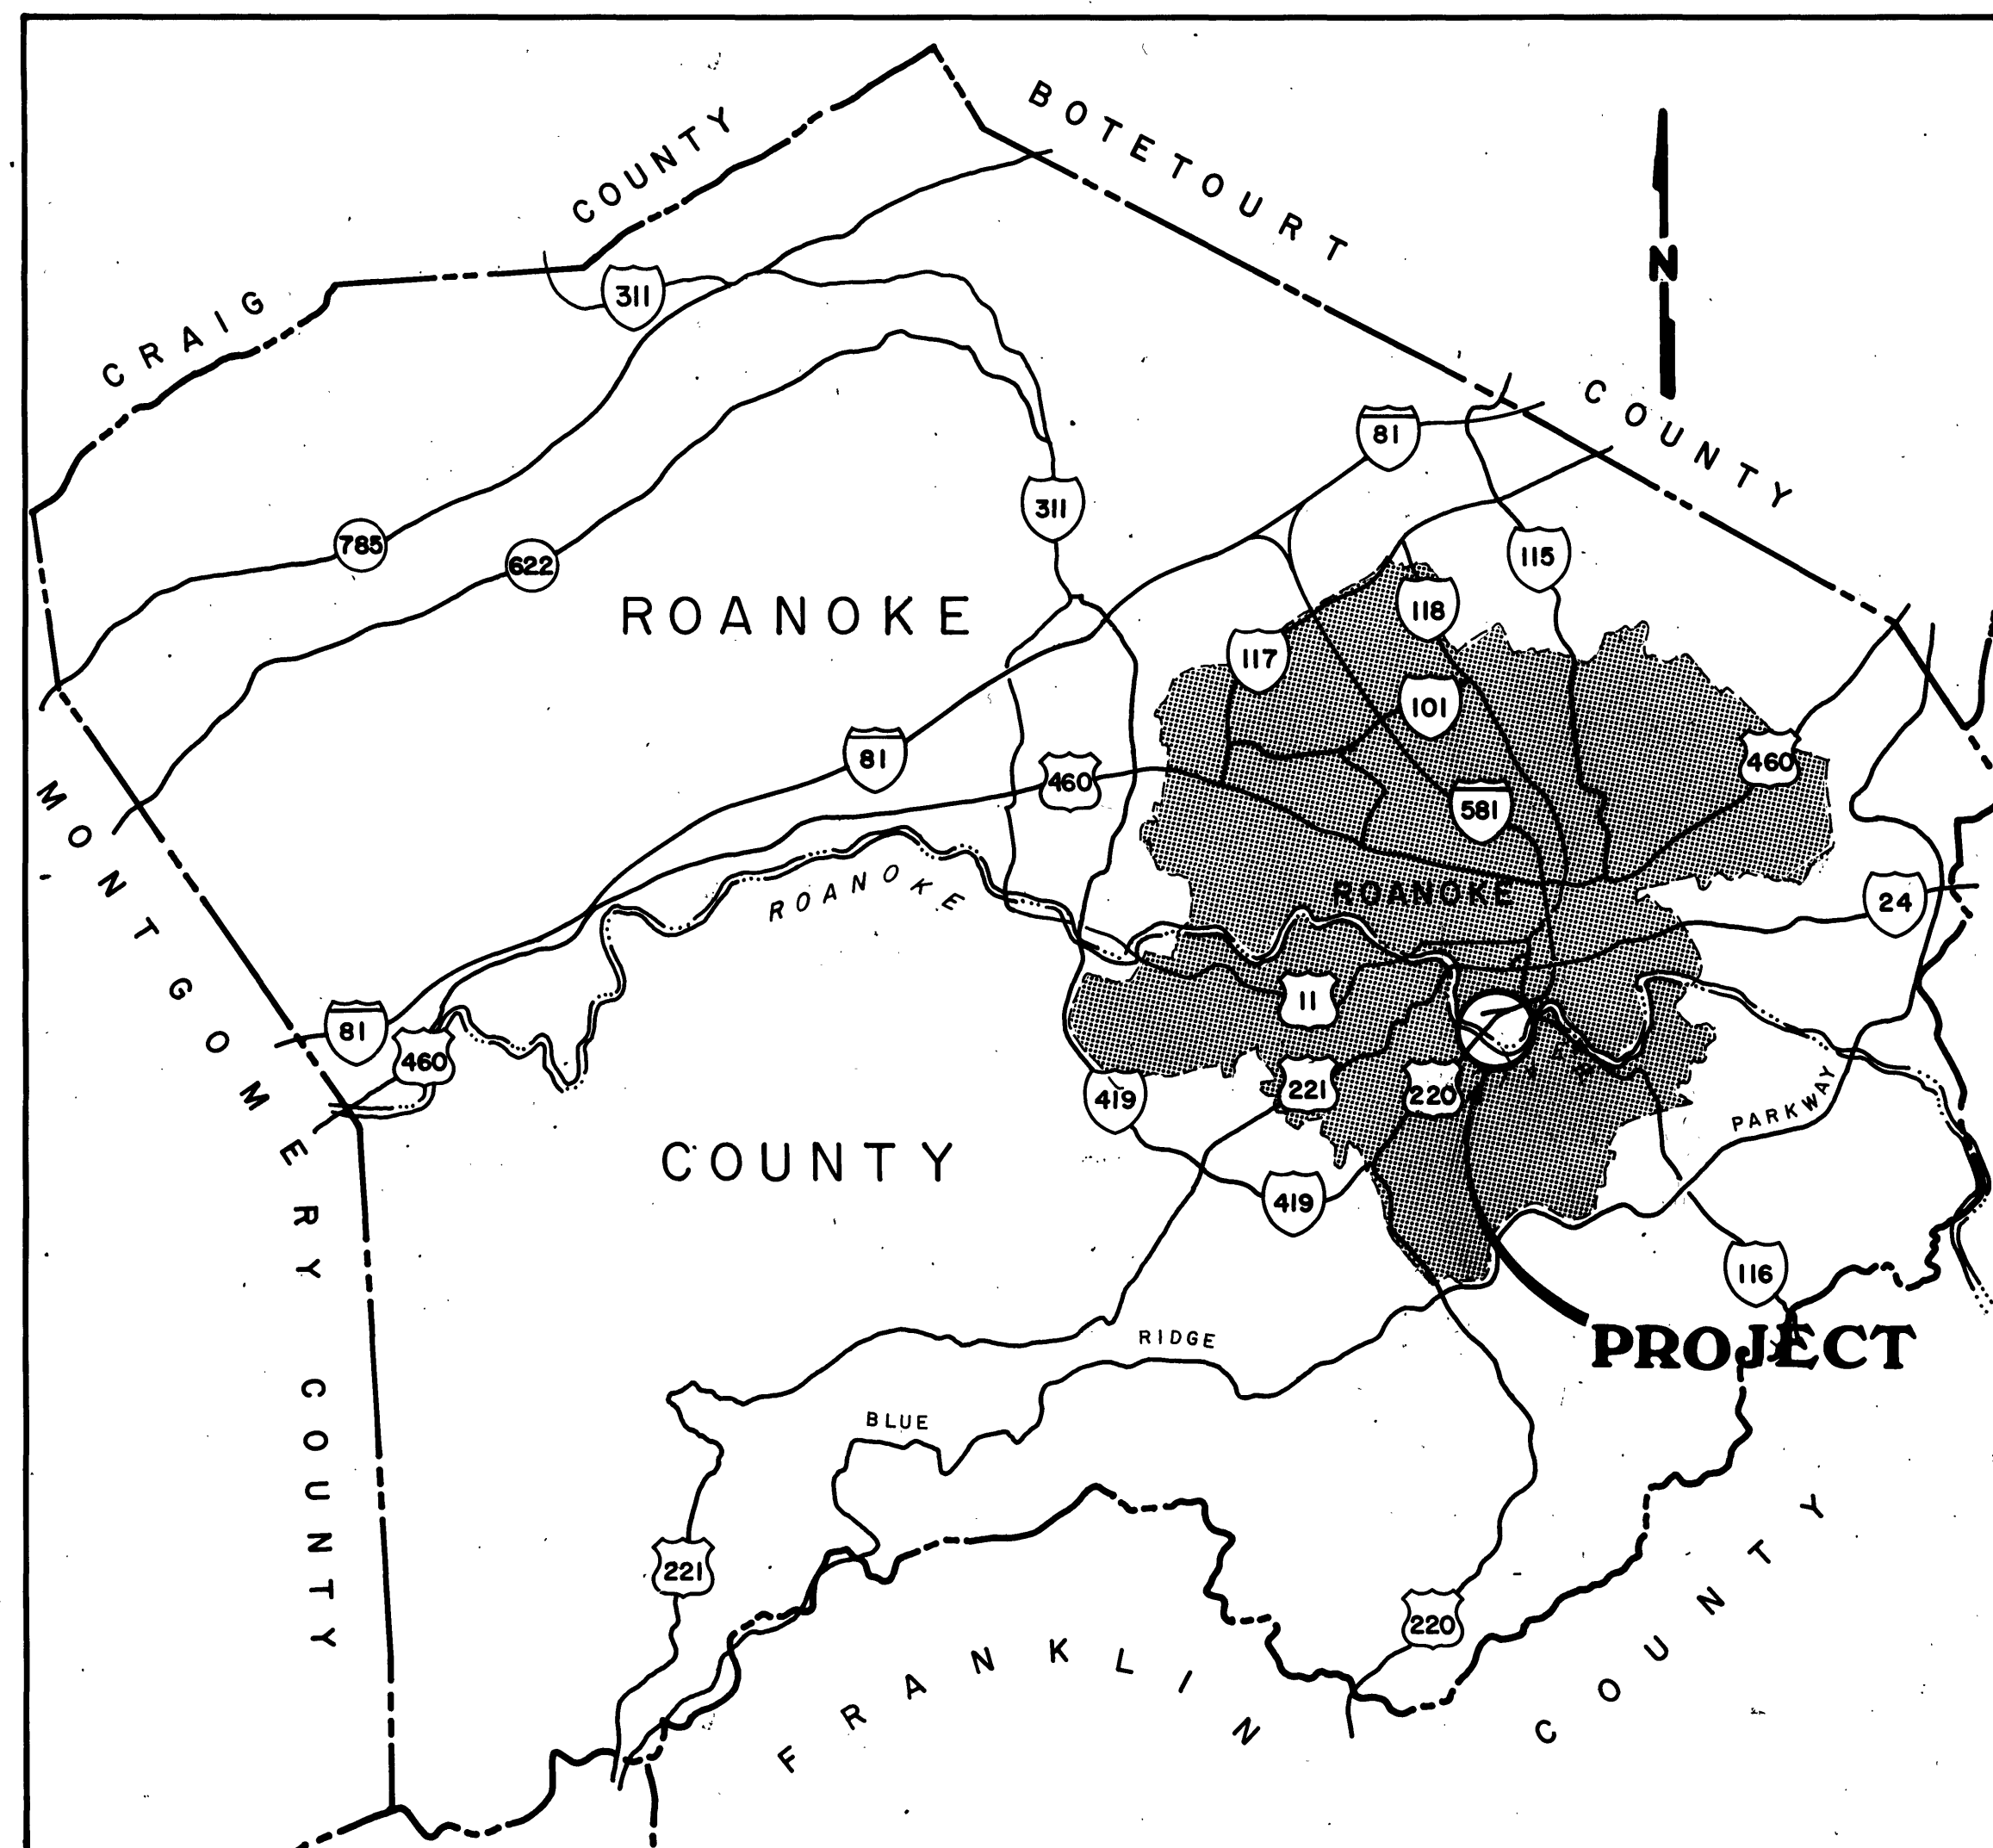
 
 
 
 
 


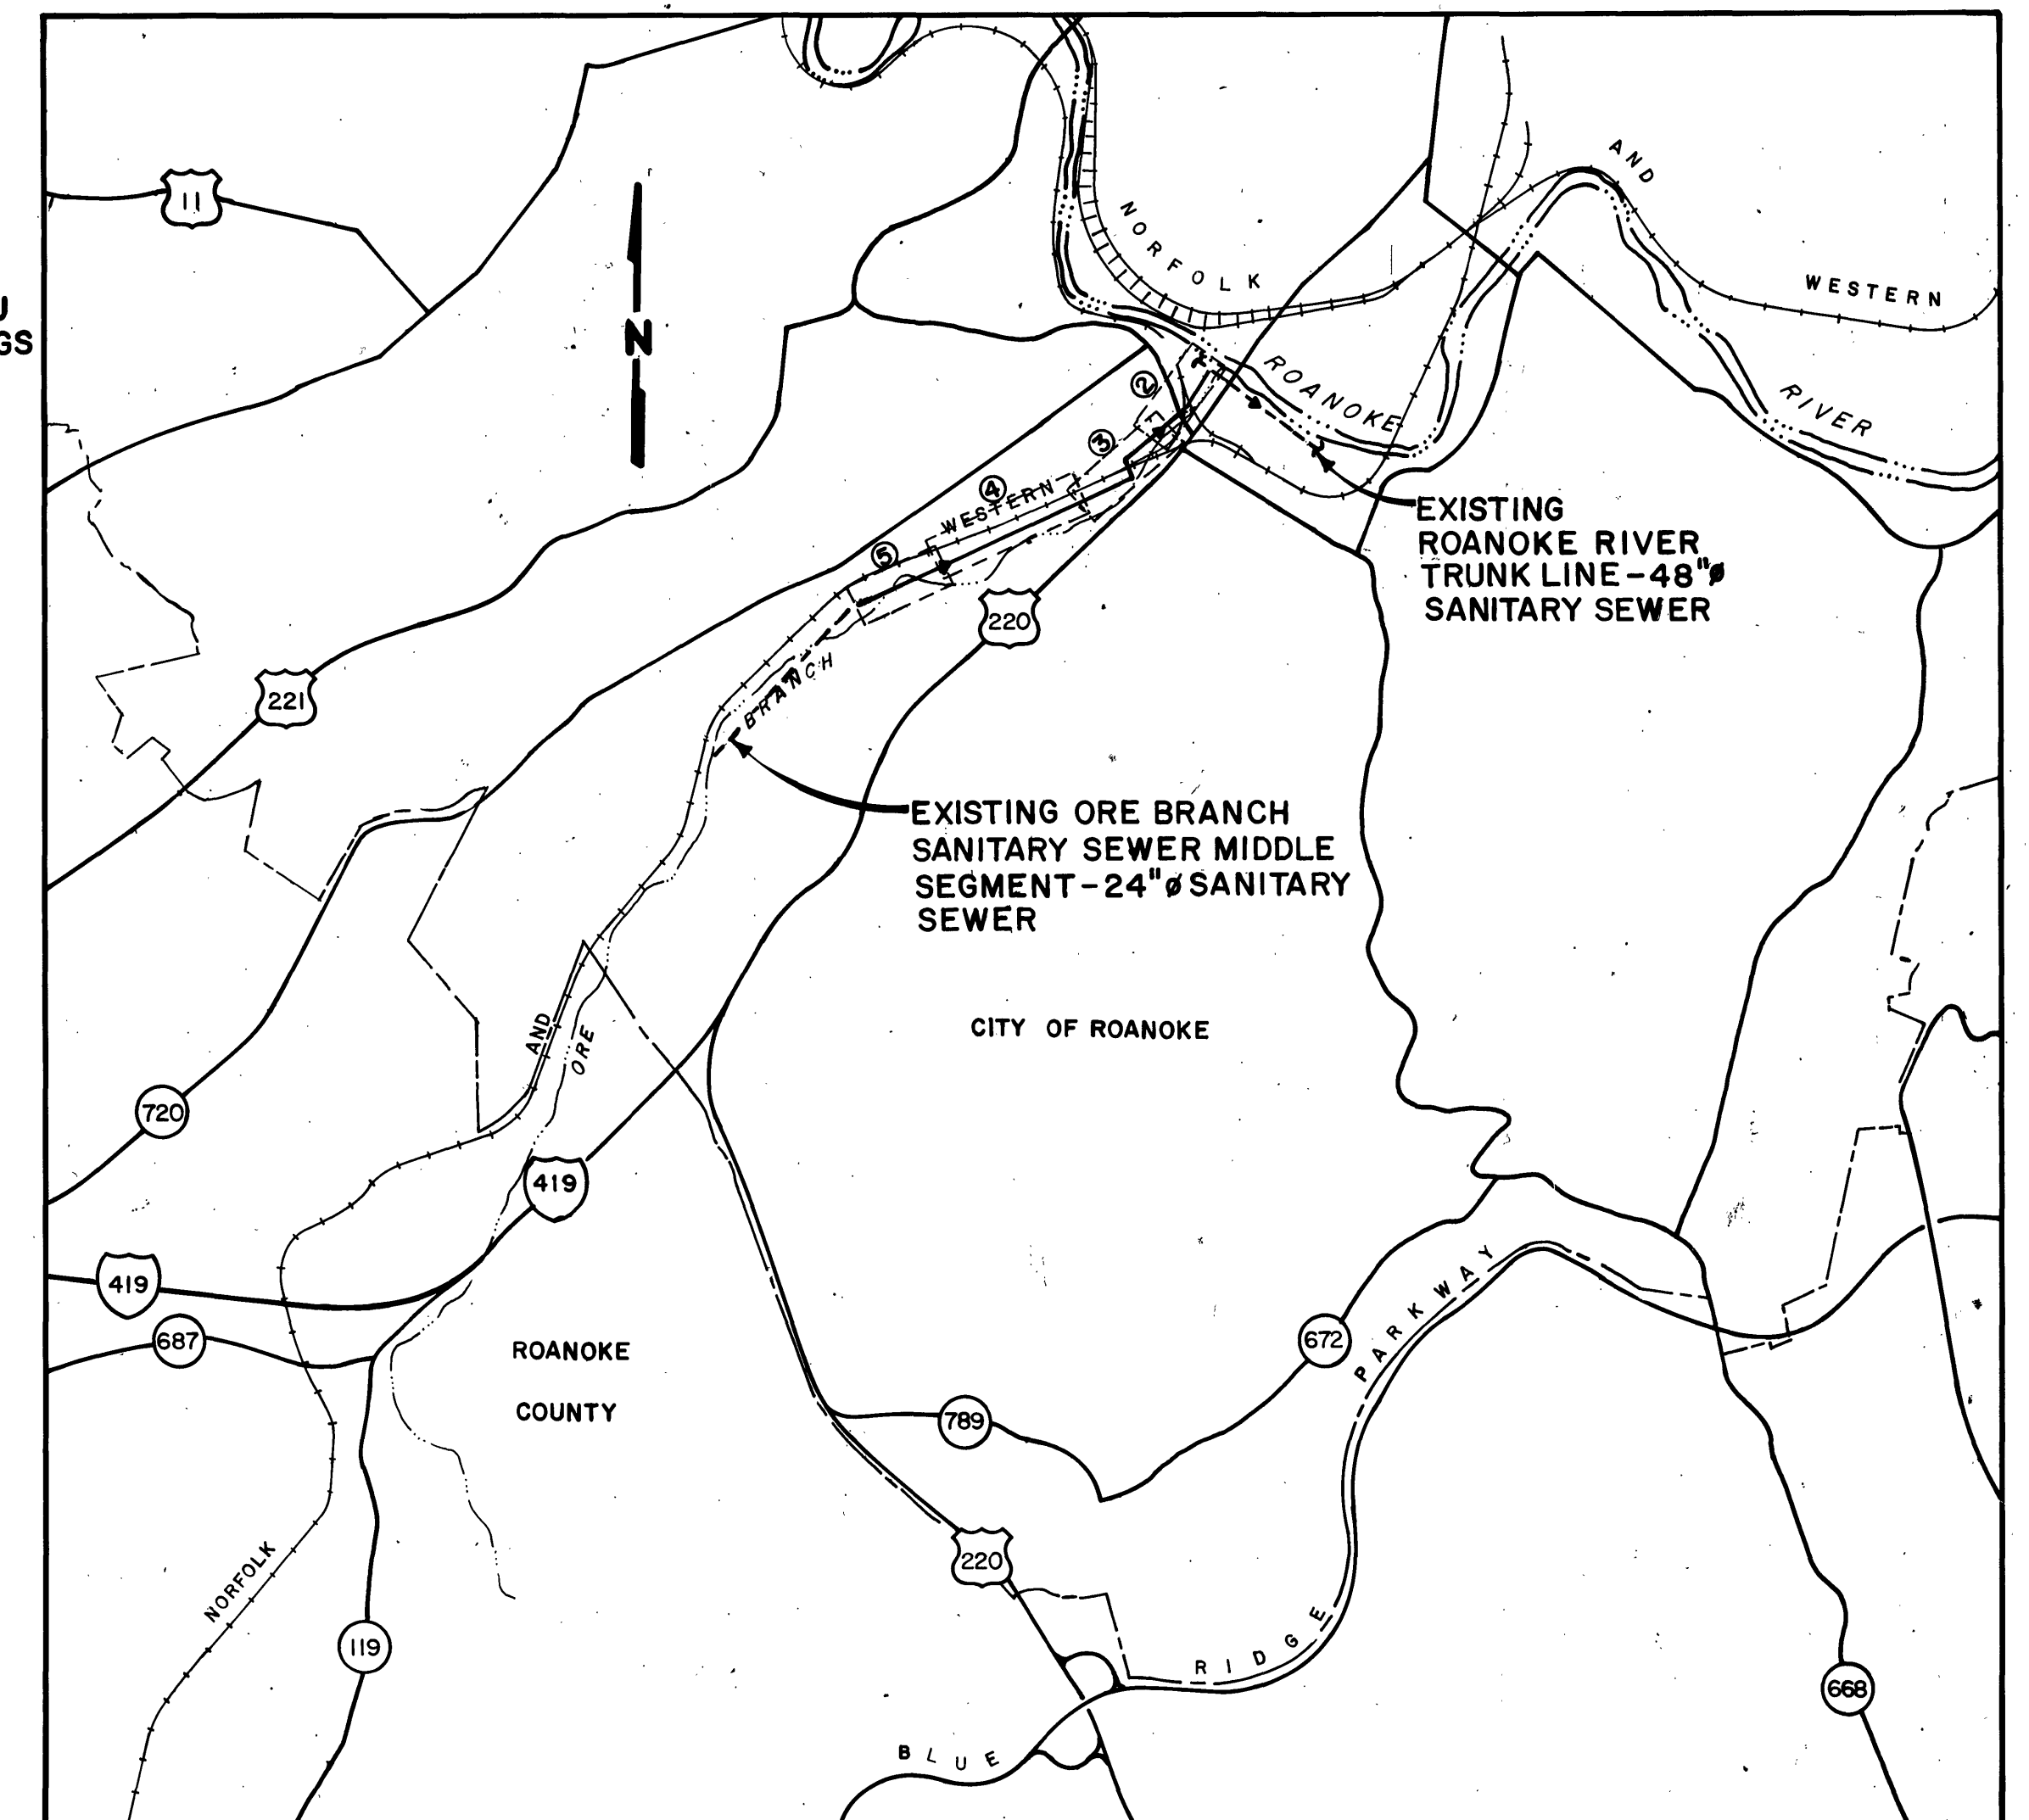

<u>DRAWING INDEX</u>	
<u>DWG. NO.</u>	<u>DESCRIPTION</u>
1	TITLE SHEET
2-5	PLAN AND PROFILE
6	N & W RAILWAY AND WONJU STREET BRIDGE CROSSINGS


- | EXISTING | | FACILITIES | |
|---|--|------------|---------------------------|
|  | | | RAILROAD TRACK |
|  | | | FENCE |
|  | | | SANITARY SEWER & M.H. |
|  | | | WATER LINE & VALVE |
|  | | | HIGH PRESSURE GAS LINE |
|  | | | STORM DRAIN |
|  | | | TELEPHONE CABLE |
|  | | | UNDERGROUND ELECTRICAL |
|  | | | DROP INLET OR CATCH BASIN |
|  | | | WATER METER |
|  | | | HYDRANT |
|  | | | POWER POLE |
|  | | | PAVED SURFACE |
|  | | | UNPAVED SURFACE |
|  | | | SIGN BASE |
|  | | | BENCHMARK |

-  SANITARY SEWER & M.H.
BORED PIPE CROSSING

[illegible]

VIRGIN

CHECKED	DATE	CLIENT APPROVALS	DATE
DES. ENG.			
PROJ. ENG. <i>[Signature]</i>	11/26/80		
PROJ. MGR. <i>[Signature]</i>	11/26/80		
APPROVED			
APPROVED		ISSUED FOR CONSTRUCTION	DATE 2/9/81

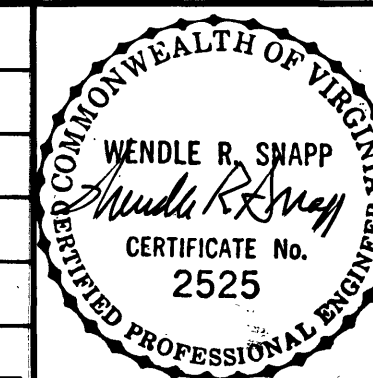

DRAWN C. L. GIBSON	DATE JUNE 1980	PLAN NO. 4924		REV. NO.
SCALE AS NOTED	W.O. NO. 0384-05-01	SHT. 1	OF 6	