



ROY F. WESTON, P.E.
RICHMOND, VIRGINIA

PLAN	SURVEYED _____		BY _____	DATE _____
	PLOTTED _____			
NOTE BOOK NO. _____	ALIGNMENT CHECKED _____			
	RT. OF WAY CHECKED _____			

PROFILE				
NOTE BOOK				
NO. _____				
	SURVEYED		BY	DATE
	PLOTTED			
	GRADES CHECKED			
	B. M.'s NOTED			
	STRUCTURE NOTATIONS CHK'D			

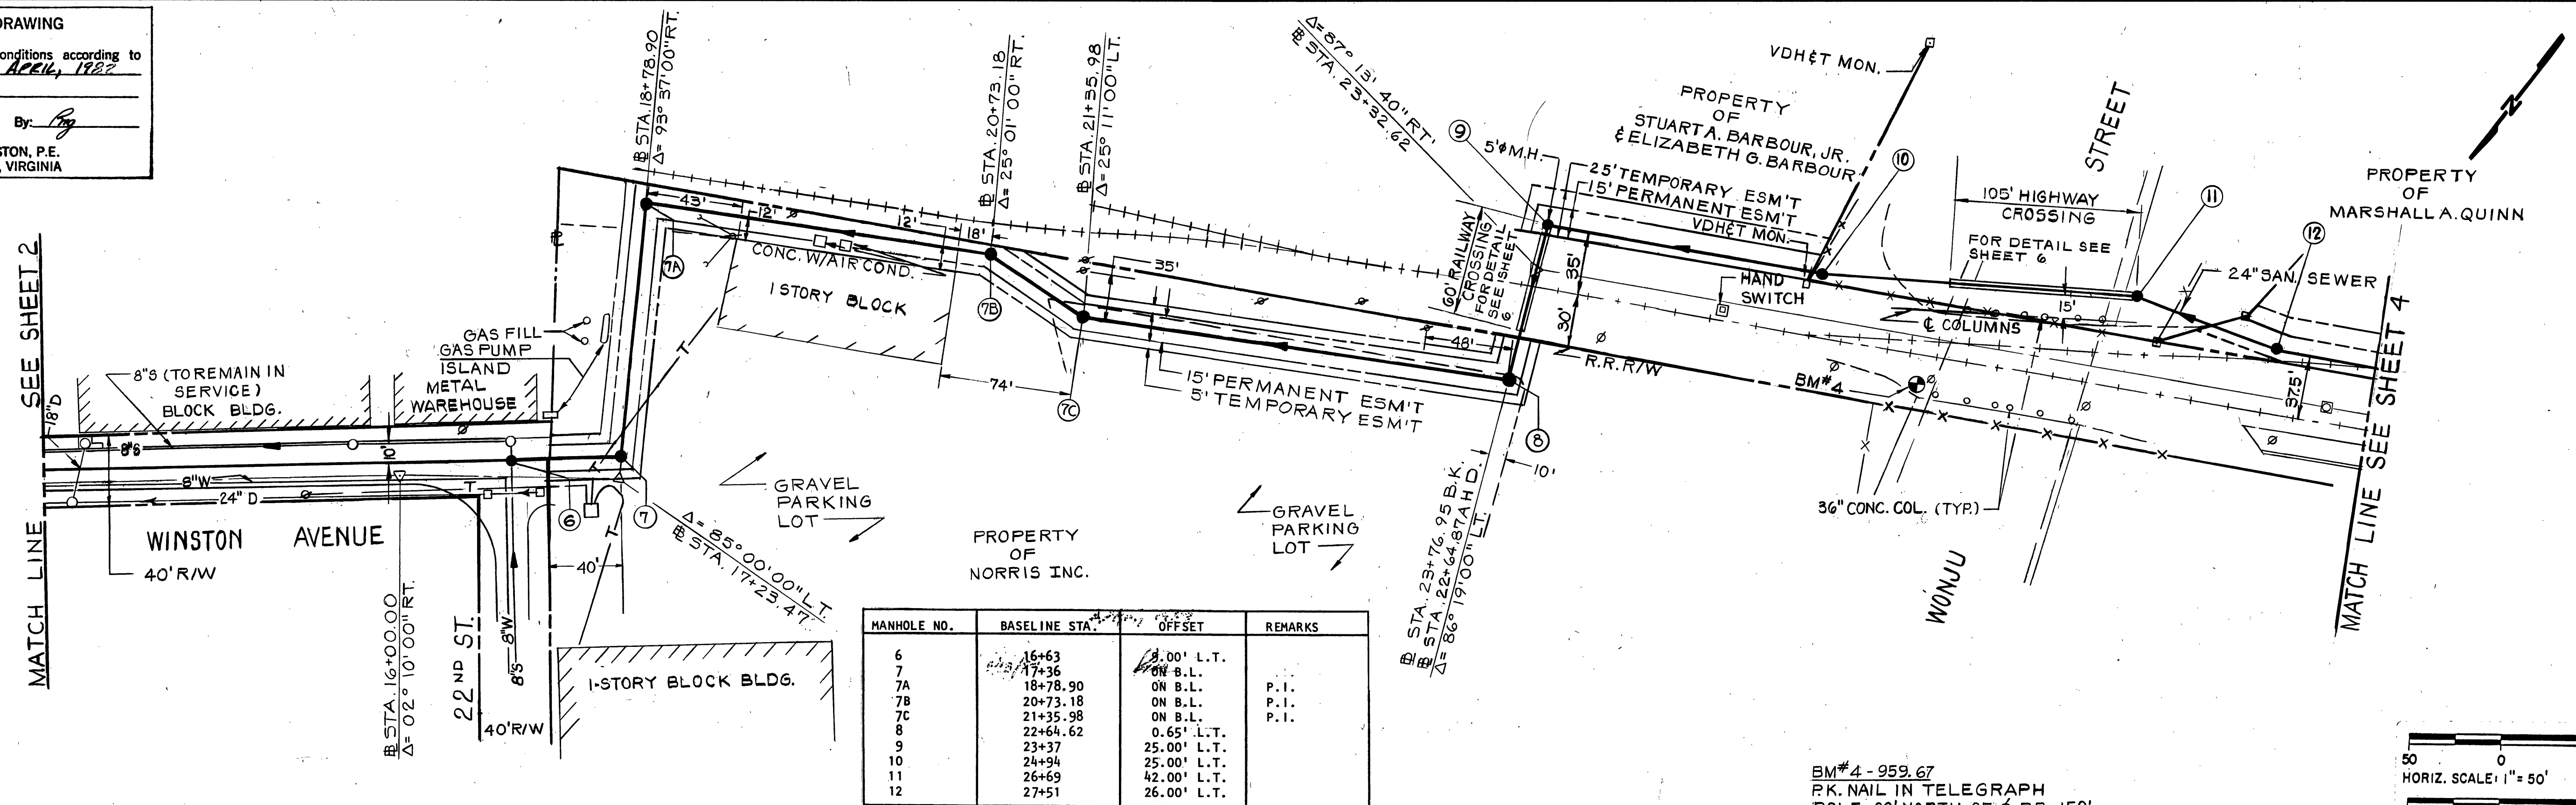

PLAN

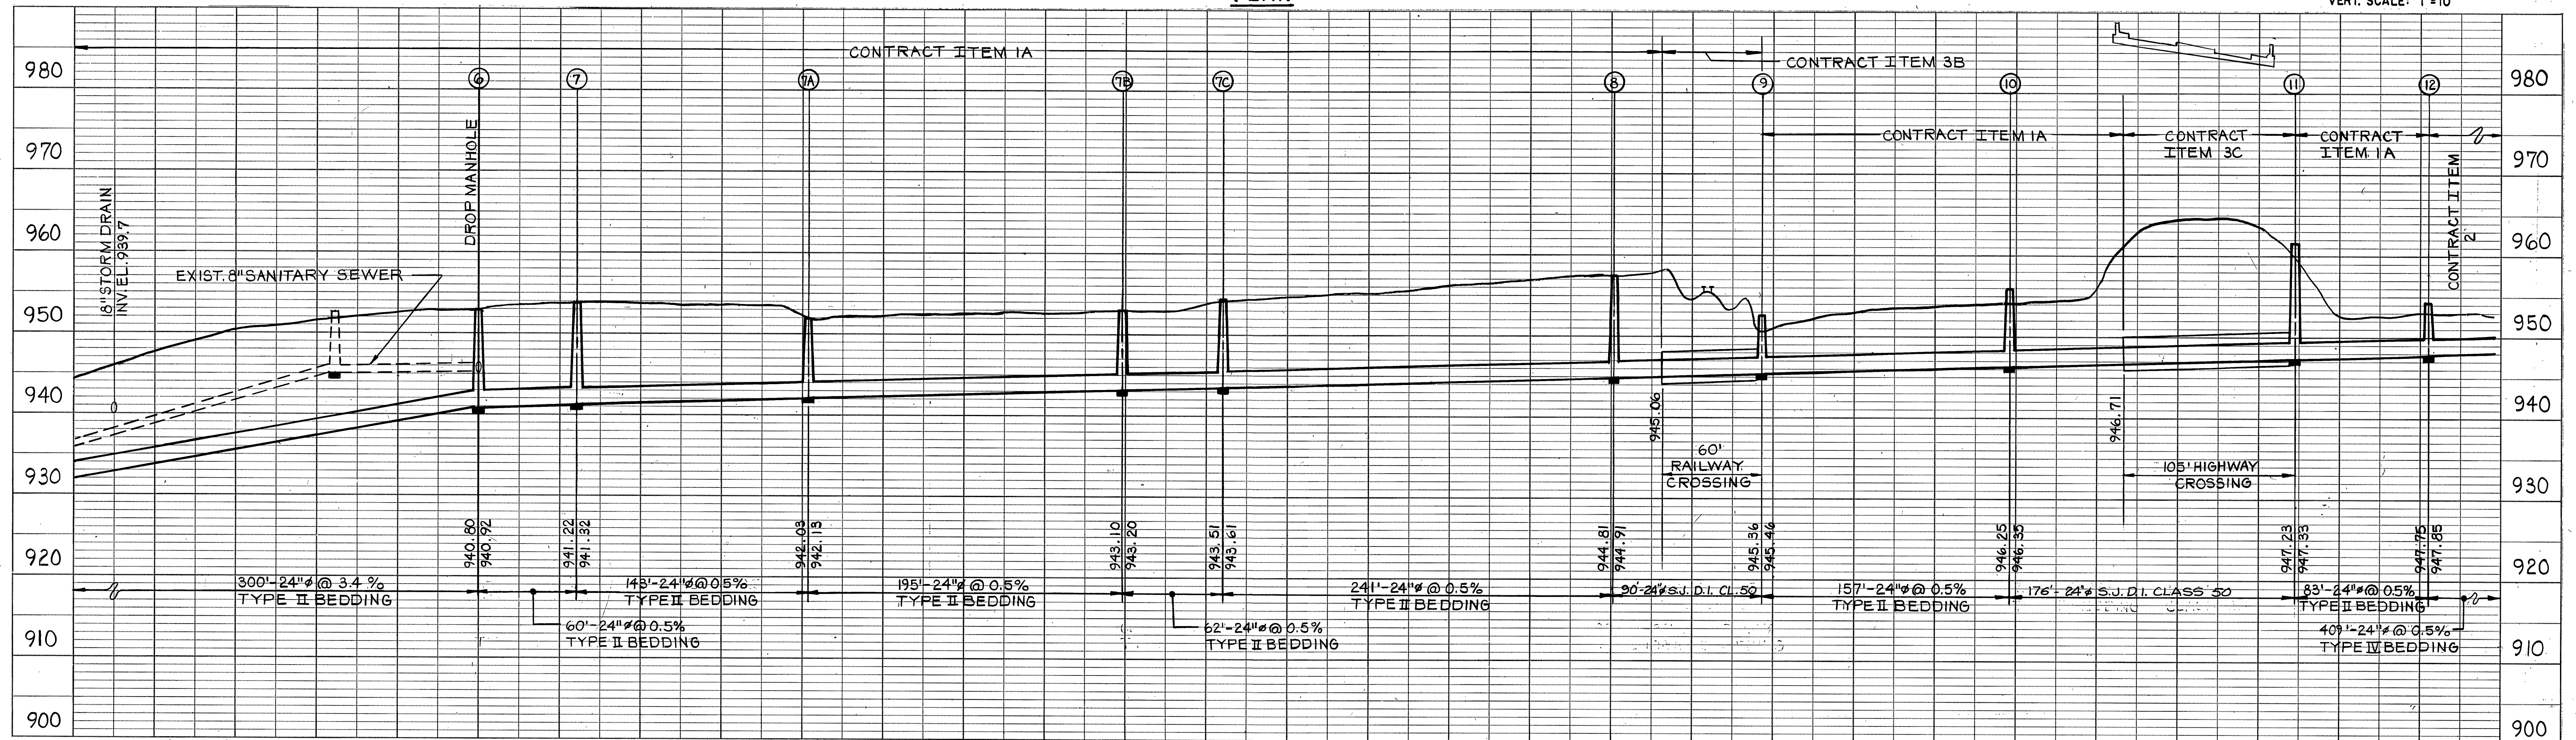

PROFILE

1	9/23/00	mg	RELOCATION BETWEEN M.H.7 - M.H.8				
NO.	DATE	APPR.	REVISION	NO.	DATE	APPR.	REVISION


ORE BRANCH SANITARY SEWER
CITY OF ROANOKE, VIRGINIA



RICHMOND

VIRGINI

CHECKED	DATE	CLIENT APPROVALS	DATE
DES. ENG.			
PROJ. ENG.	<i>Long</i> 11/24/80		
PROJ. MGR.	<i>WRS</i> 11/24/80		
APPROVED			
APPROVED		ISSUED FOR CONSTRUCTION	DATE 2/9/81

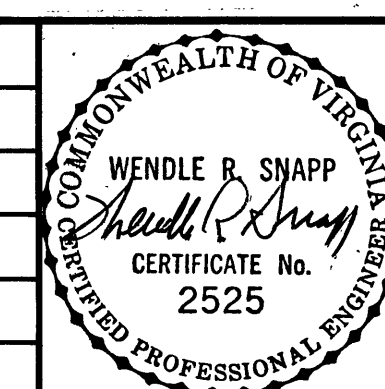

LOWER SEGMENT PLAN AND PROFILE

DRAWN D.PHILLIPS	DATE JUNE 1980	PLAN NO. 4924		REV. NO.
SCALE AS SHOWN	W.O. NO. 0984-05-01	SHT 3	OF 6	