




19191comp01-08-sp01.plt
w:\drawings\2019-2020\19191-comp01-02-design\01-cad\01-engineering\02-02-design\19191-comp01.dwg

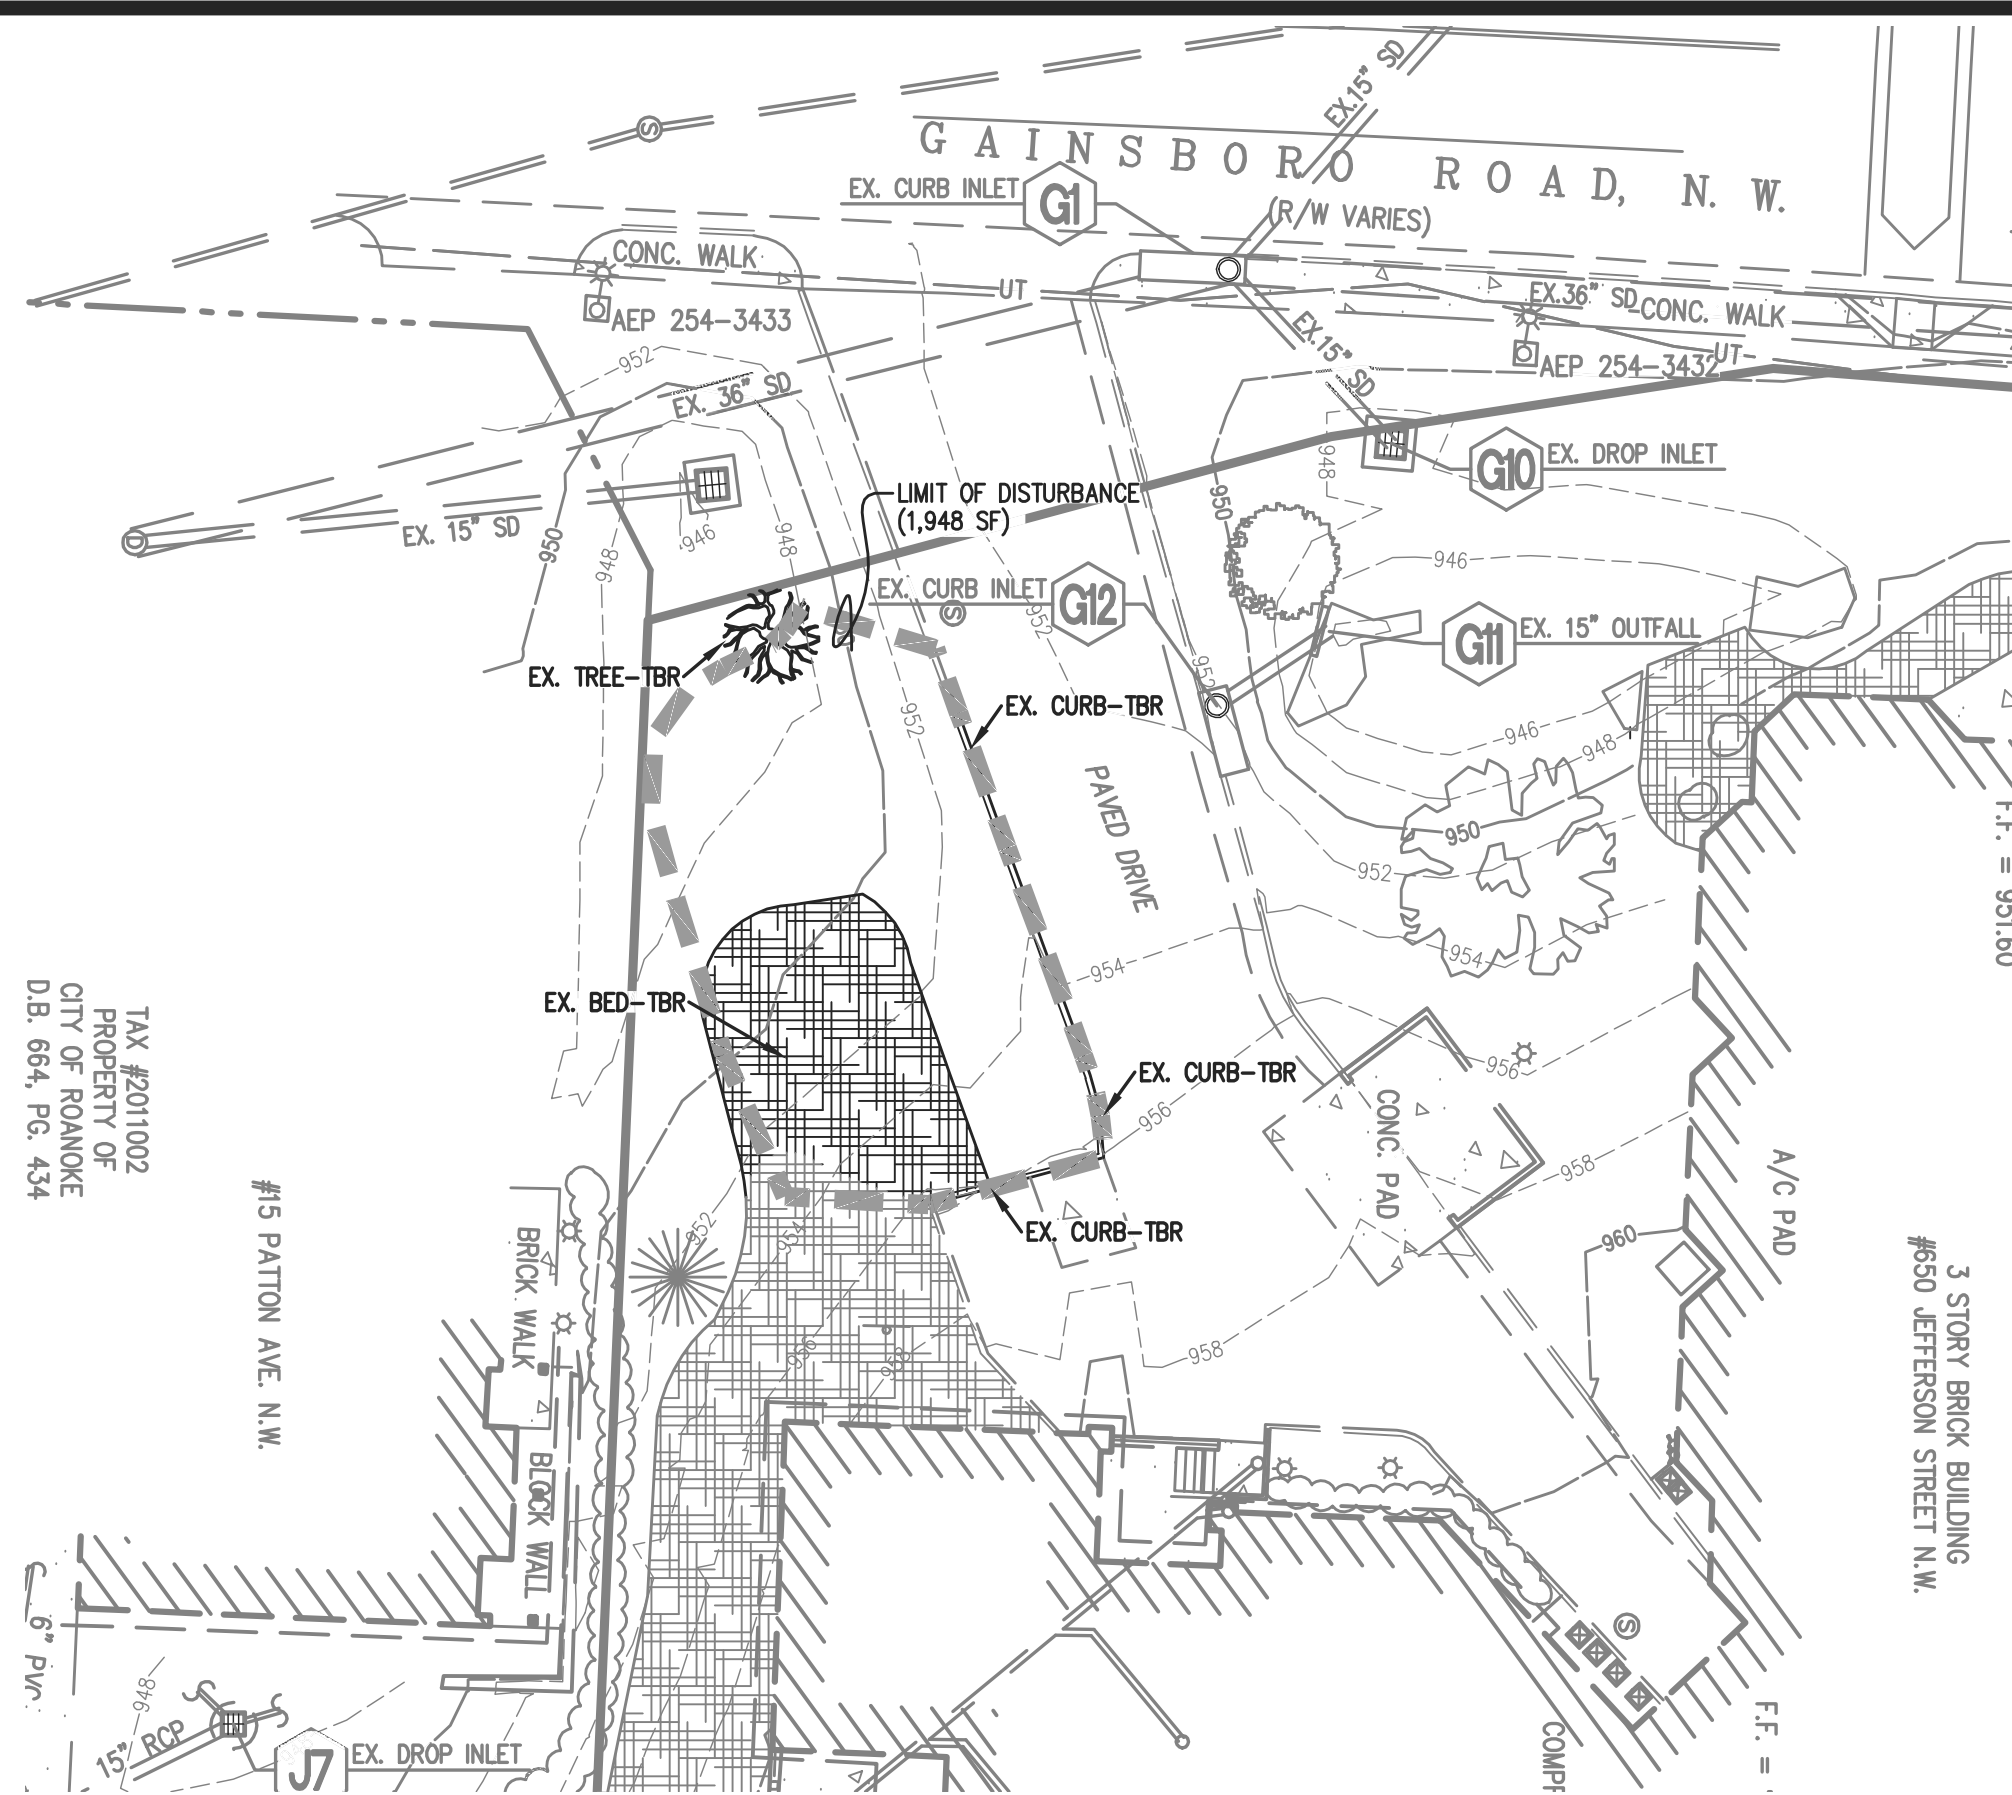


DEMOLITION PLAN

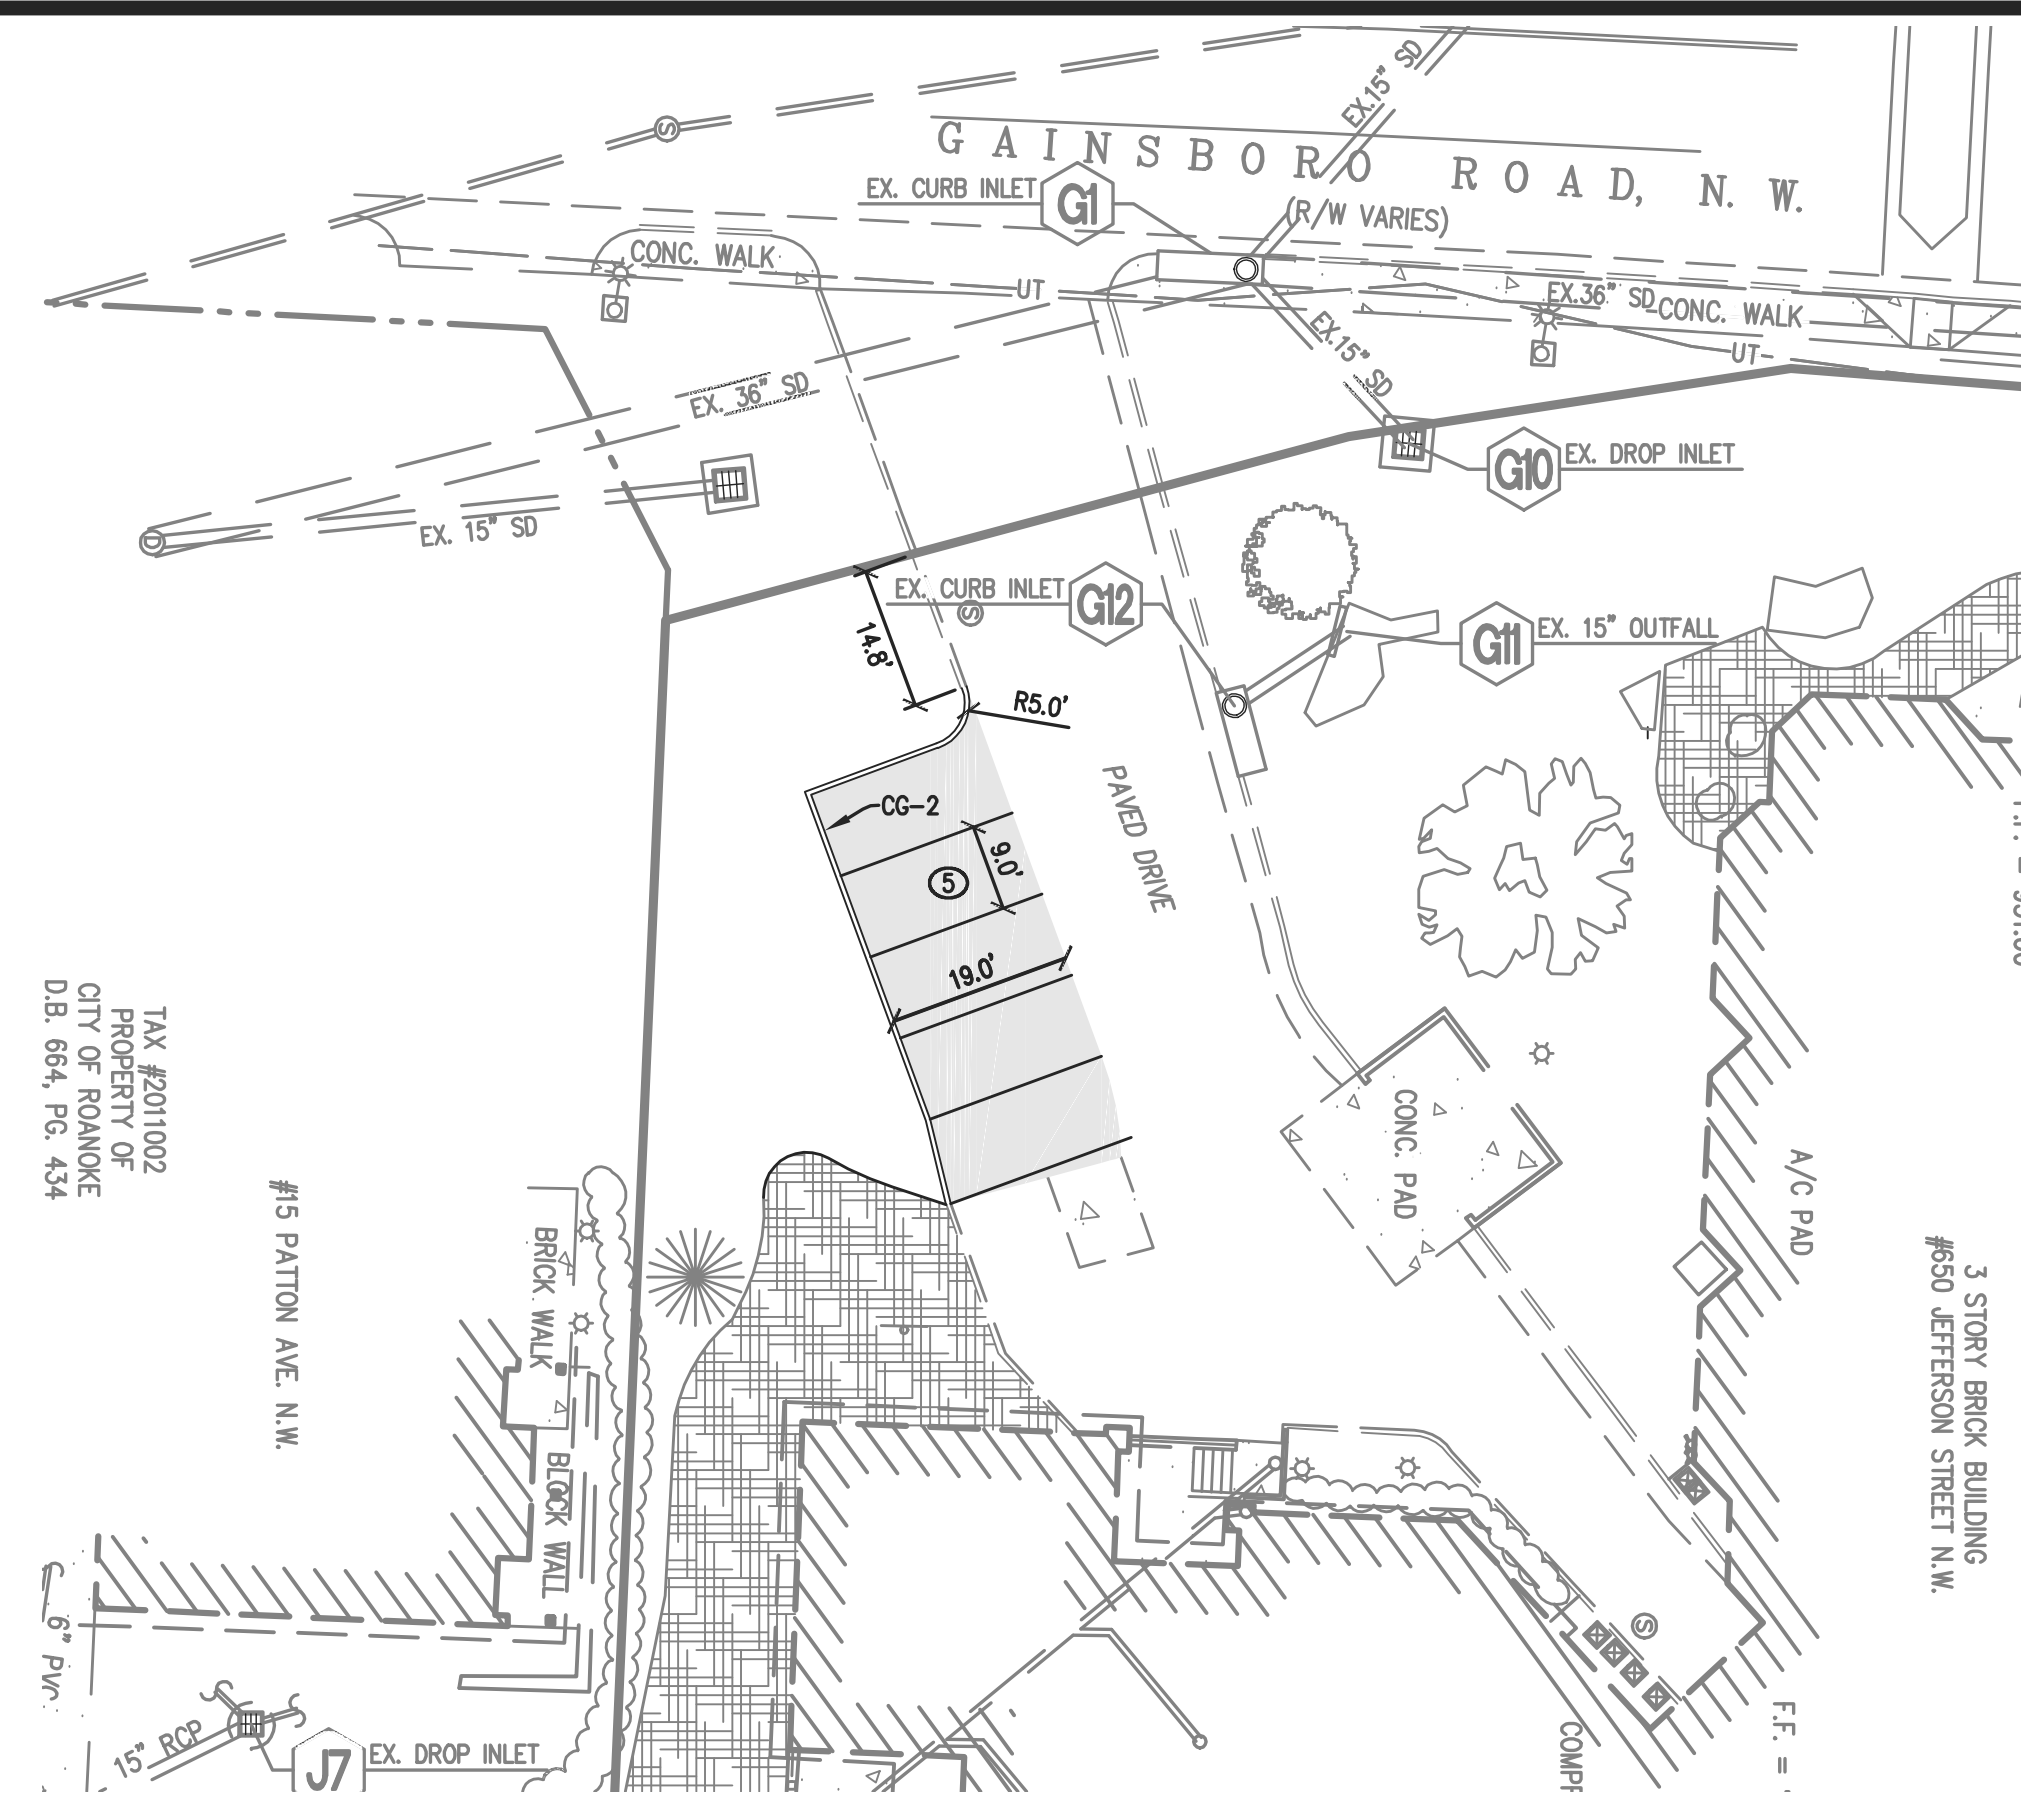

DIMENSIONAL LAYOUT

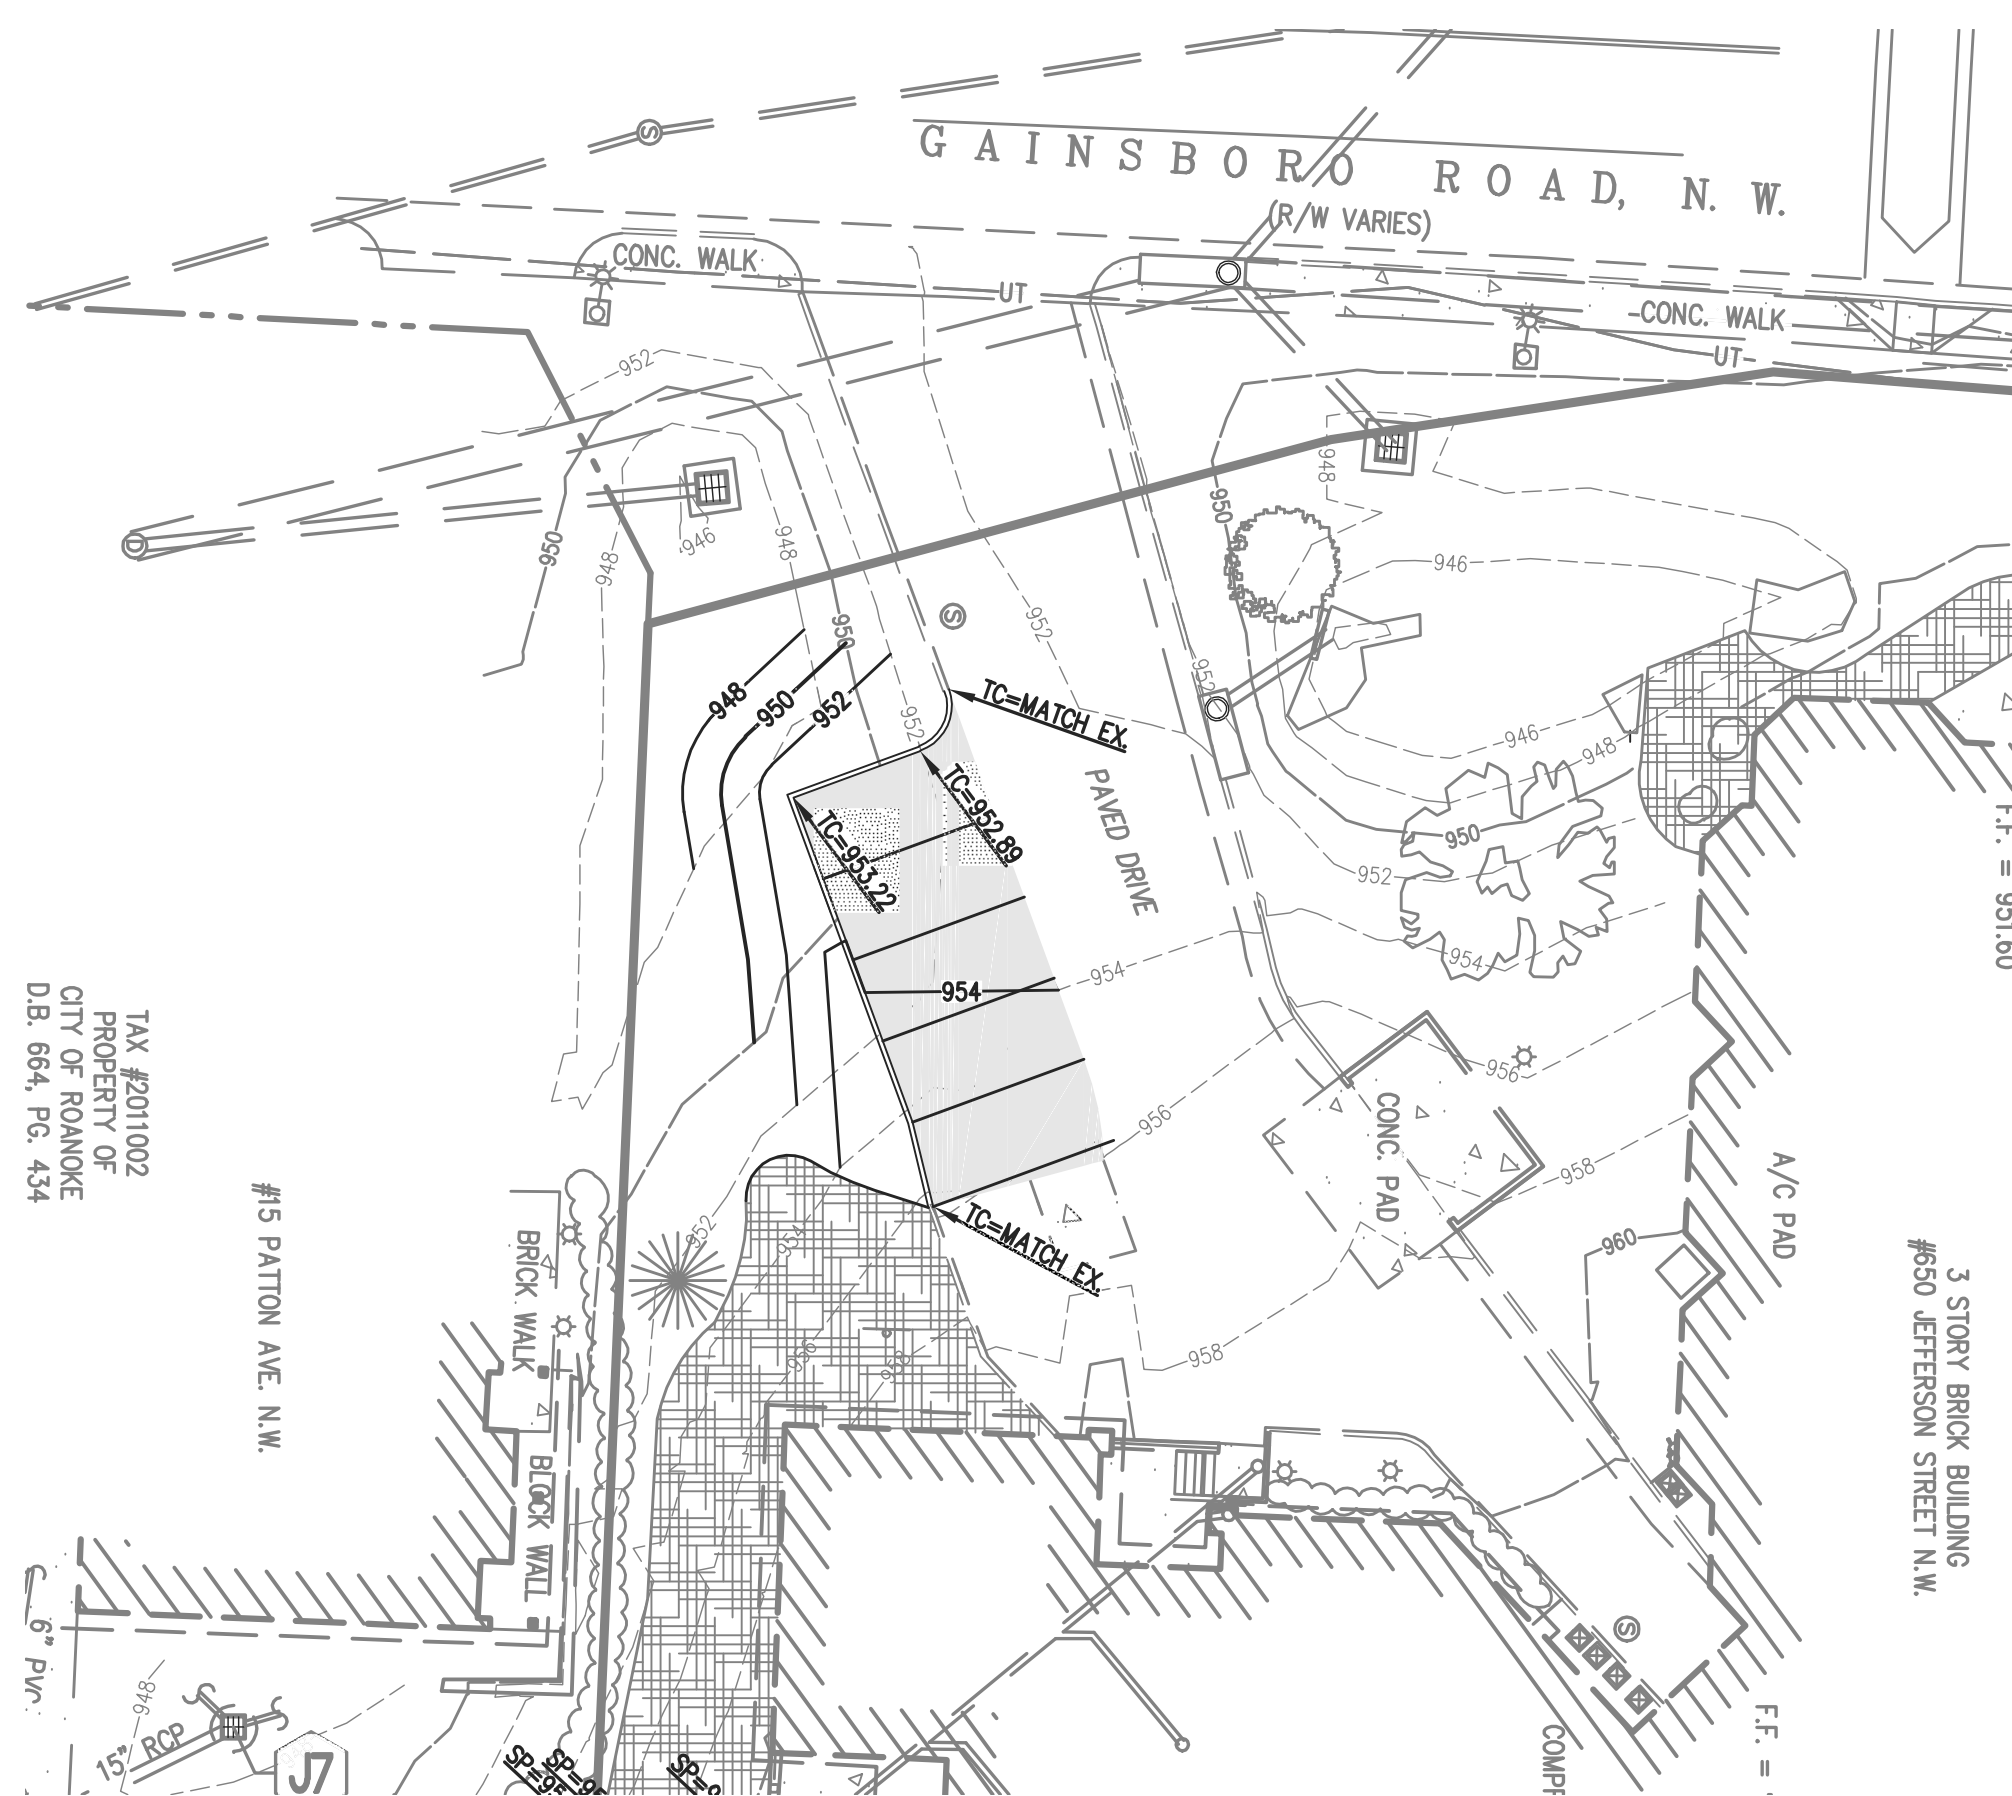


GRADING PLAN

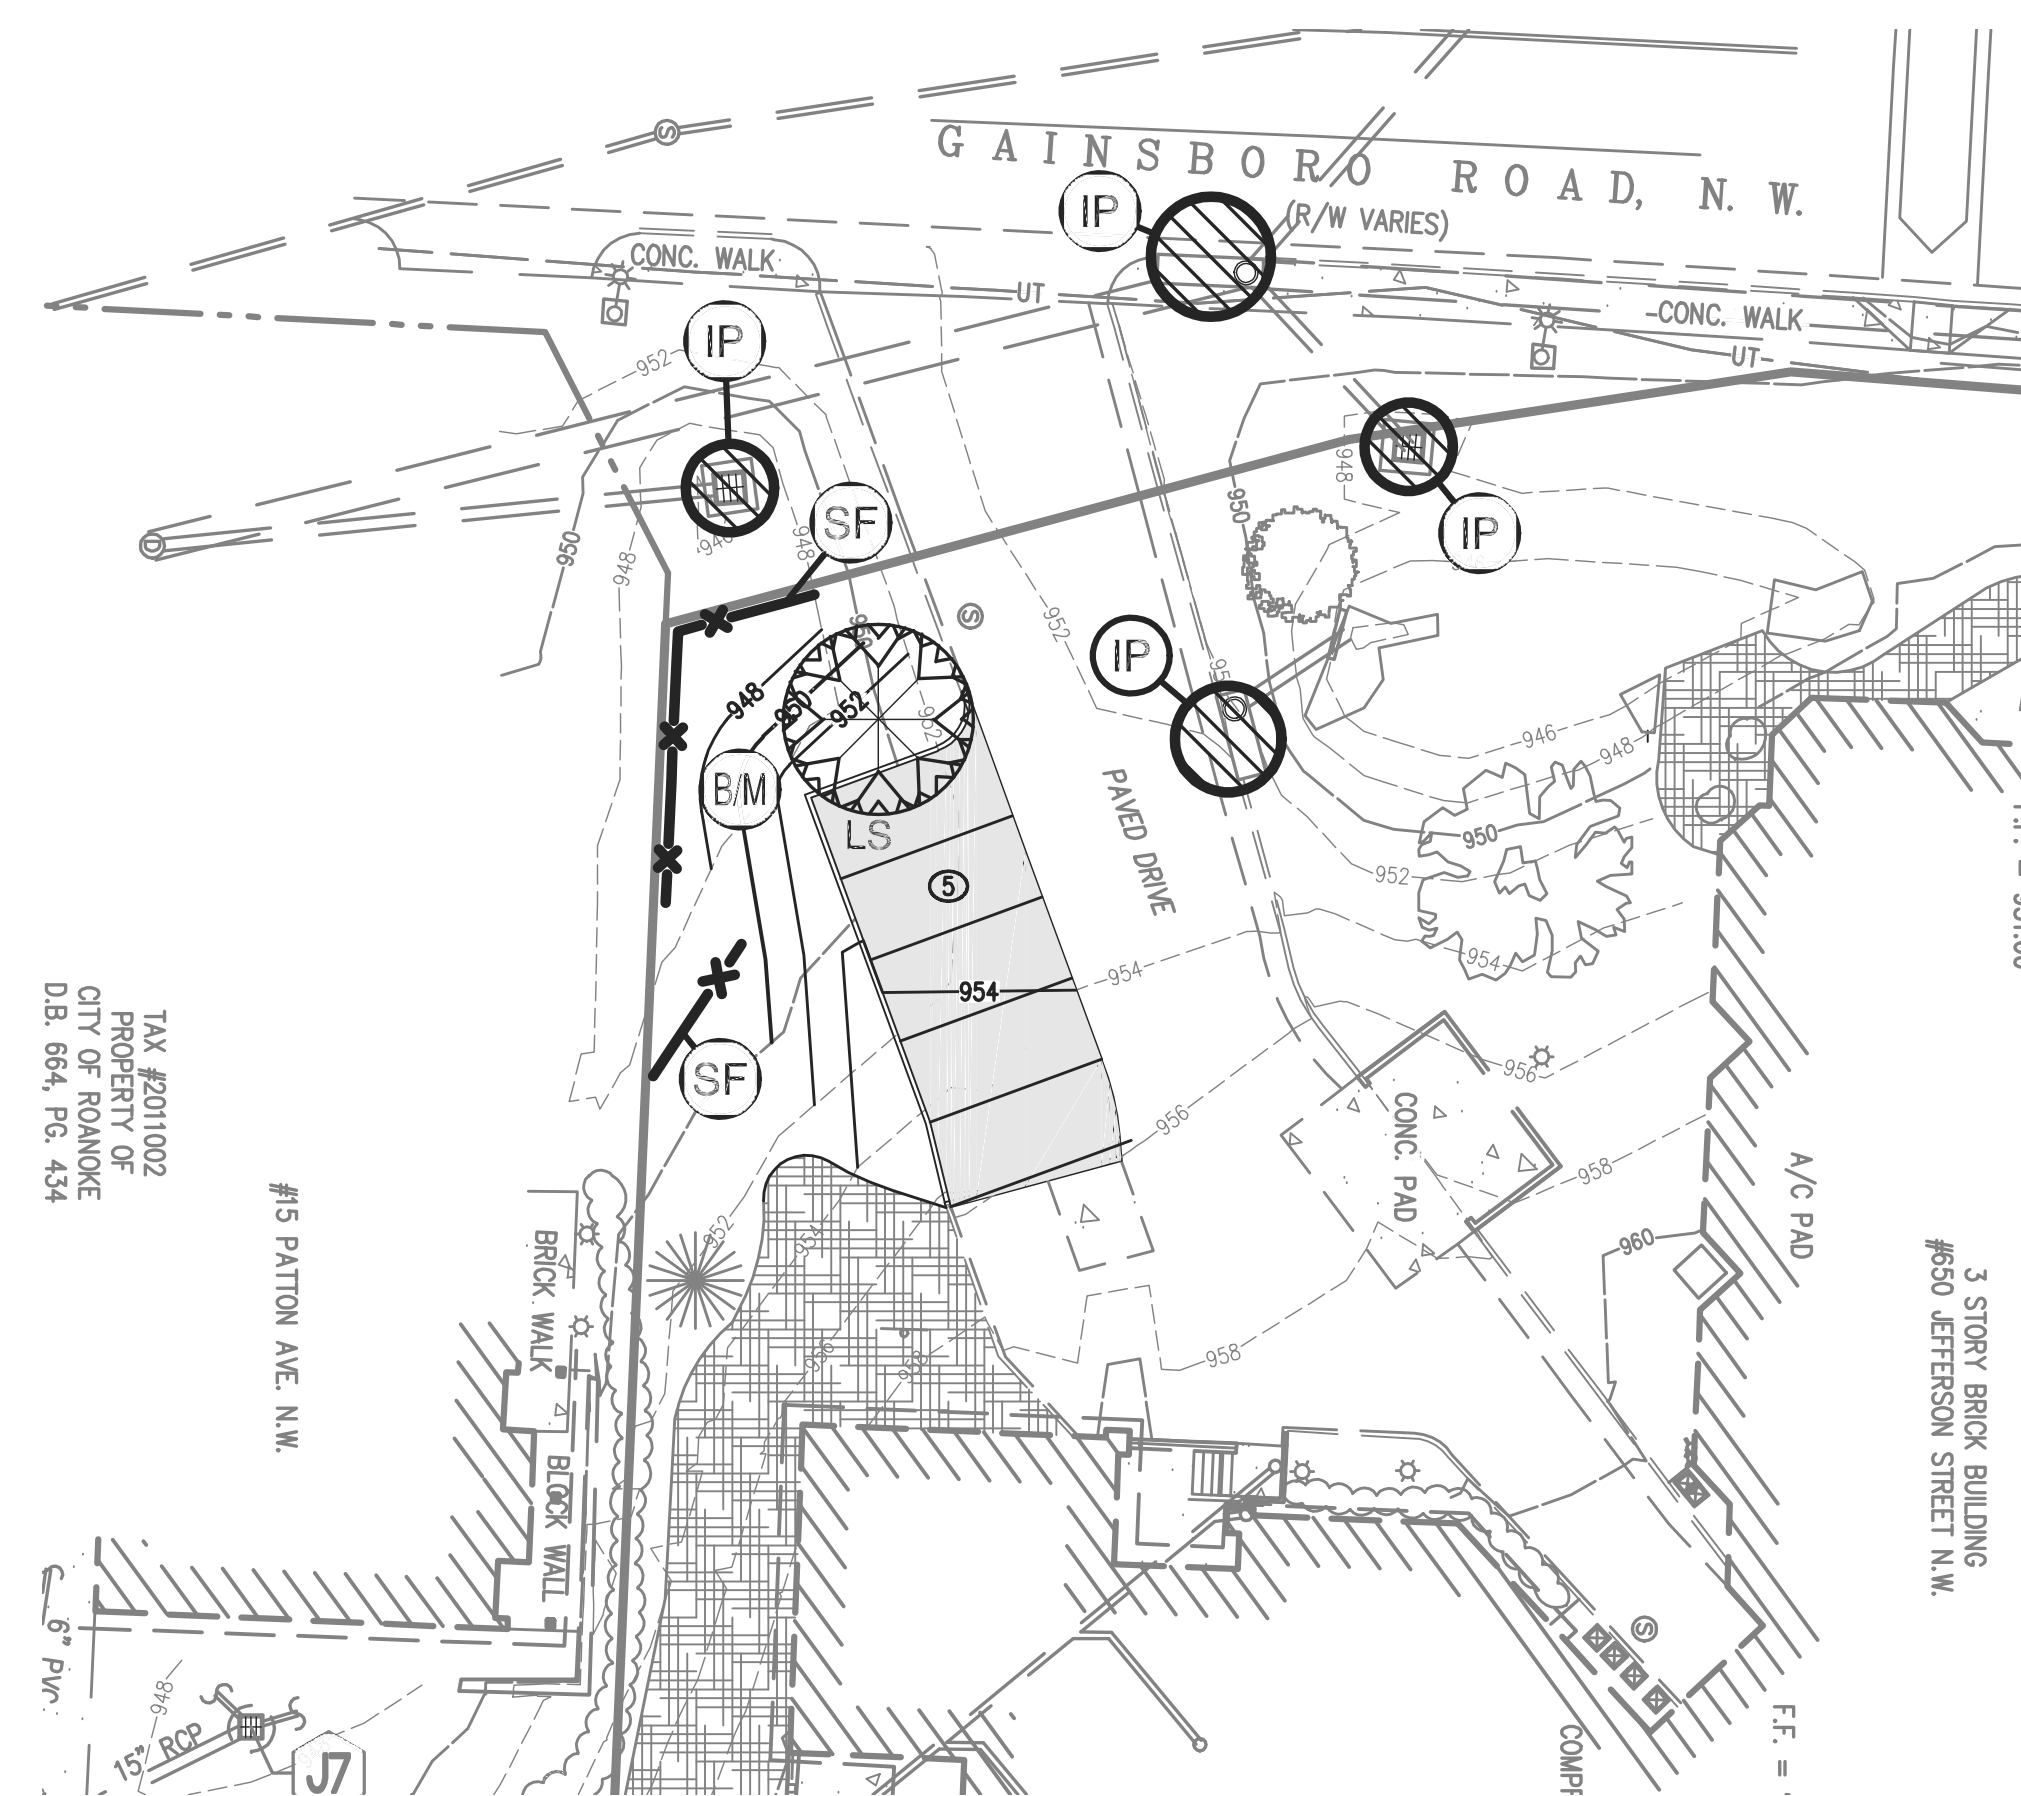

EROSION & SEDIMENT CONTROL AND LANDSCAPE PLAN

LANDSCAPE MATERIALS

SYMBOL & KEY	SCIENTIFIC NAME	COMMON NAME	SIZE (MIN.)	CONTAINER	QUANTITY	CANOPY	CANOPY SUB-TOTAL
TREES							
LS	Liquidambar styraciflua 'Happdell'	'HAPPIDAZE' SWEETGUM	2" CAL.	B&B	1	254	254
THE QUANTITIES LISTED IN THIS TABLE MATCH THE QUANTITIES SHOWN ON THE PLAN. CONTRACTOR TO NOTIFY LANDSCAPE ARCHITECT OF ANY DISCREPANCY OR QUESTION.						TOTAL CANOPY	254

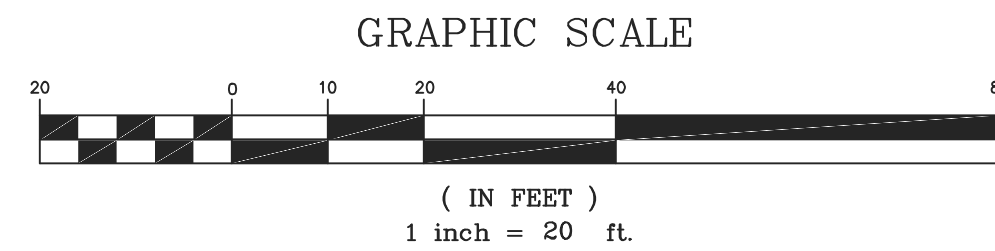

City of Roanoke
Planning, Building, & Development
COMPREHENSIVE DEVELOPMENT PLAN
APPROVED
by Aaron Cypher 03/05/2020

Lumsden Associates, P.C.
ENGINEERS | SURVEYORS | PLANNERS

4664 BRAMBLETON AVENUE
P.O. BOX 20669
ROANOKE, VIRGINIA 24018

PHONE: (540) 774-4411
FAX: (540) 772-9445
WWW.LUMSDENPC.COM

COMMONWEALTH OF VIRGINIA
HOWARD P. BOGGESS II
Lic. No. 000920
2/7/20
LANDSCAPE ARCHITECT

**SERVICE PARKING
SITE PLAN**

**OUR LADY of the VALLEY
BUILDING & PARKING EXPANSION**
PREPARED FOR
INTERACTIVE DESIGN GROUP
650 JEFFERSON STREET, NW
CITY of ROANOKE, VIRGINIA

REVISIONS	NO.	DATE	DESCRIPTION
	1		
	2		
	3		
	4		
	5		

DATE: February 7, 2020
SCALE: 1" = 20'
COMMISSION NO: 19-191

SHEET 8 OF 13