
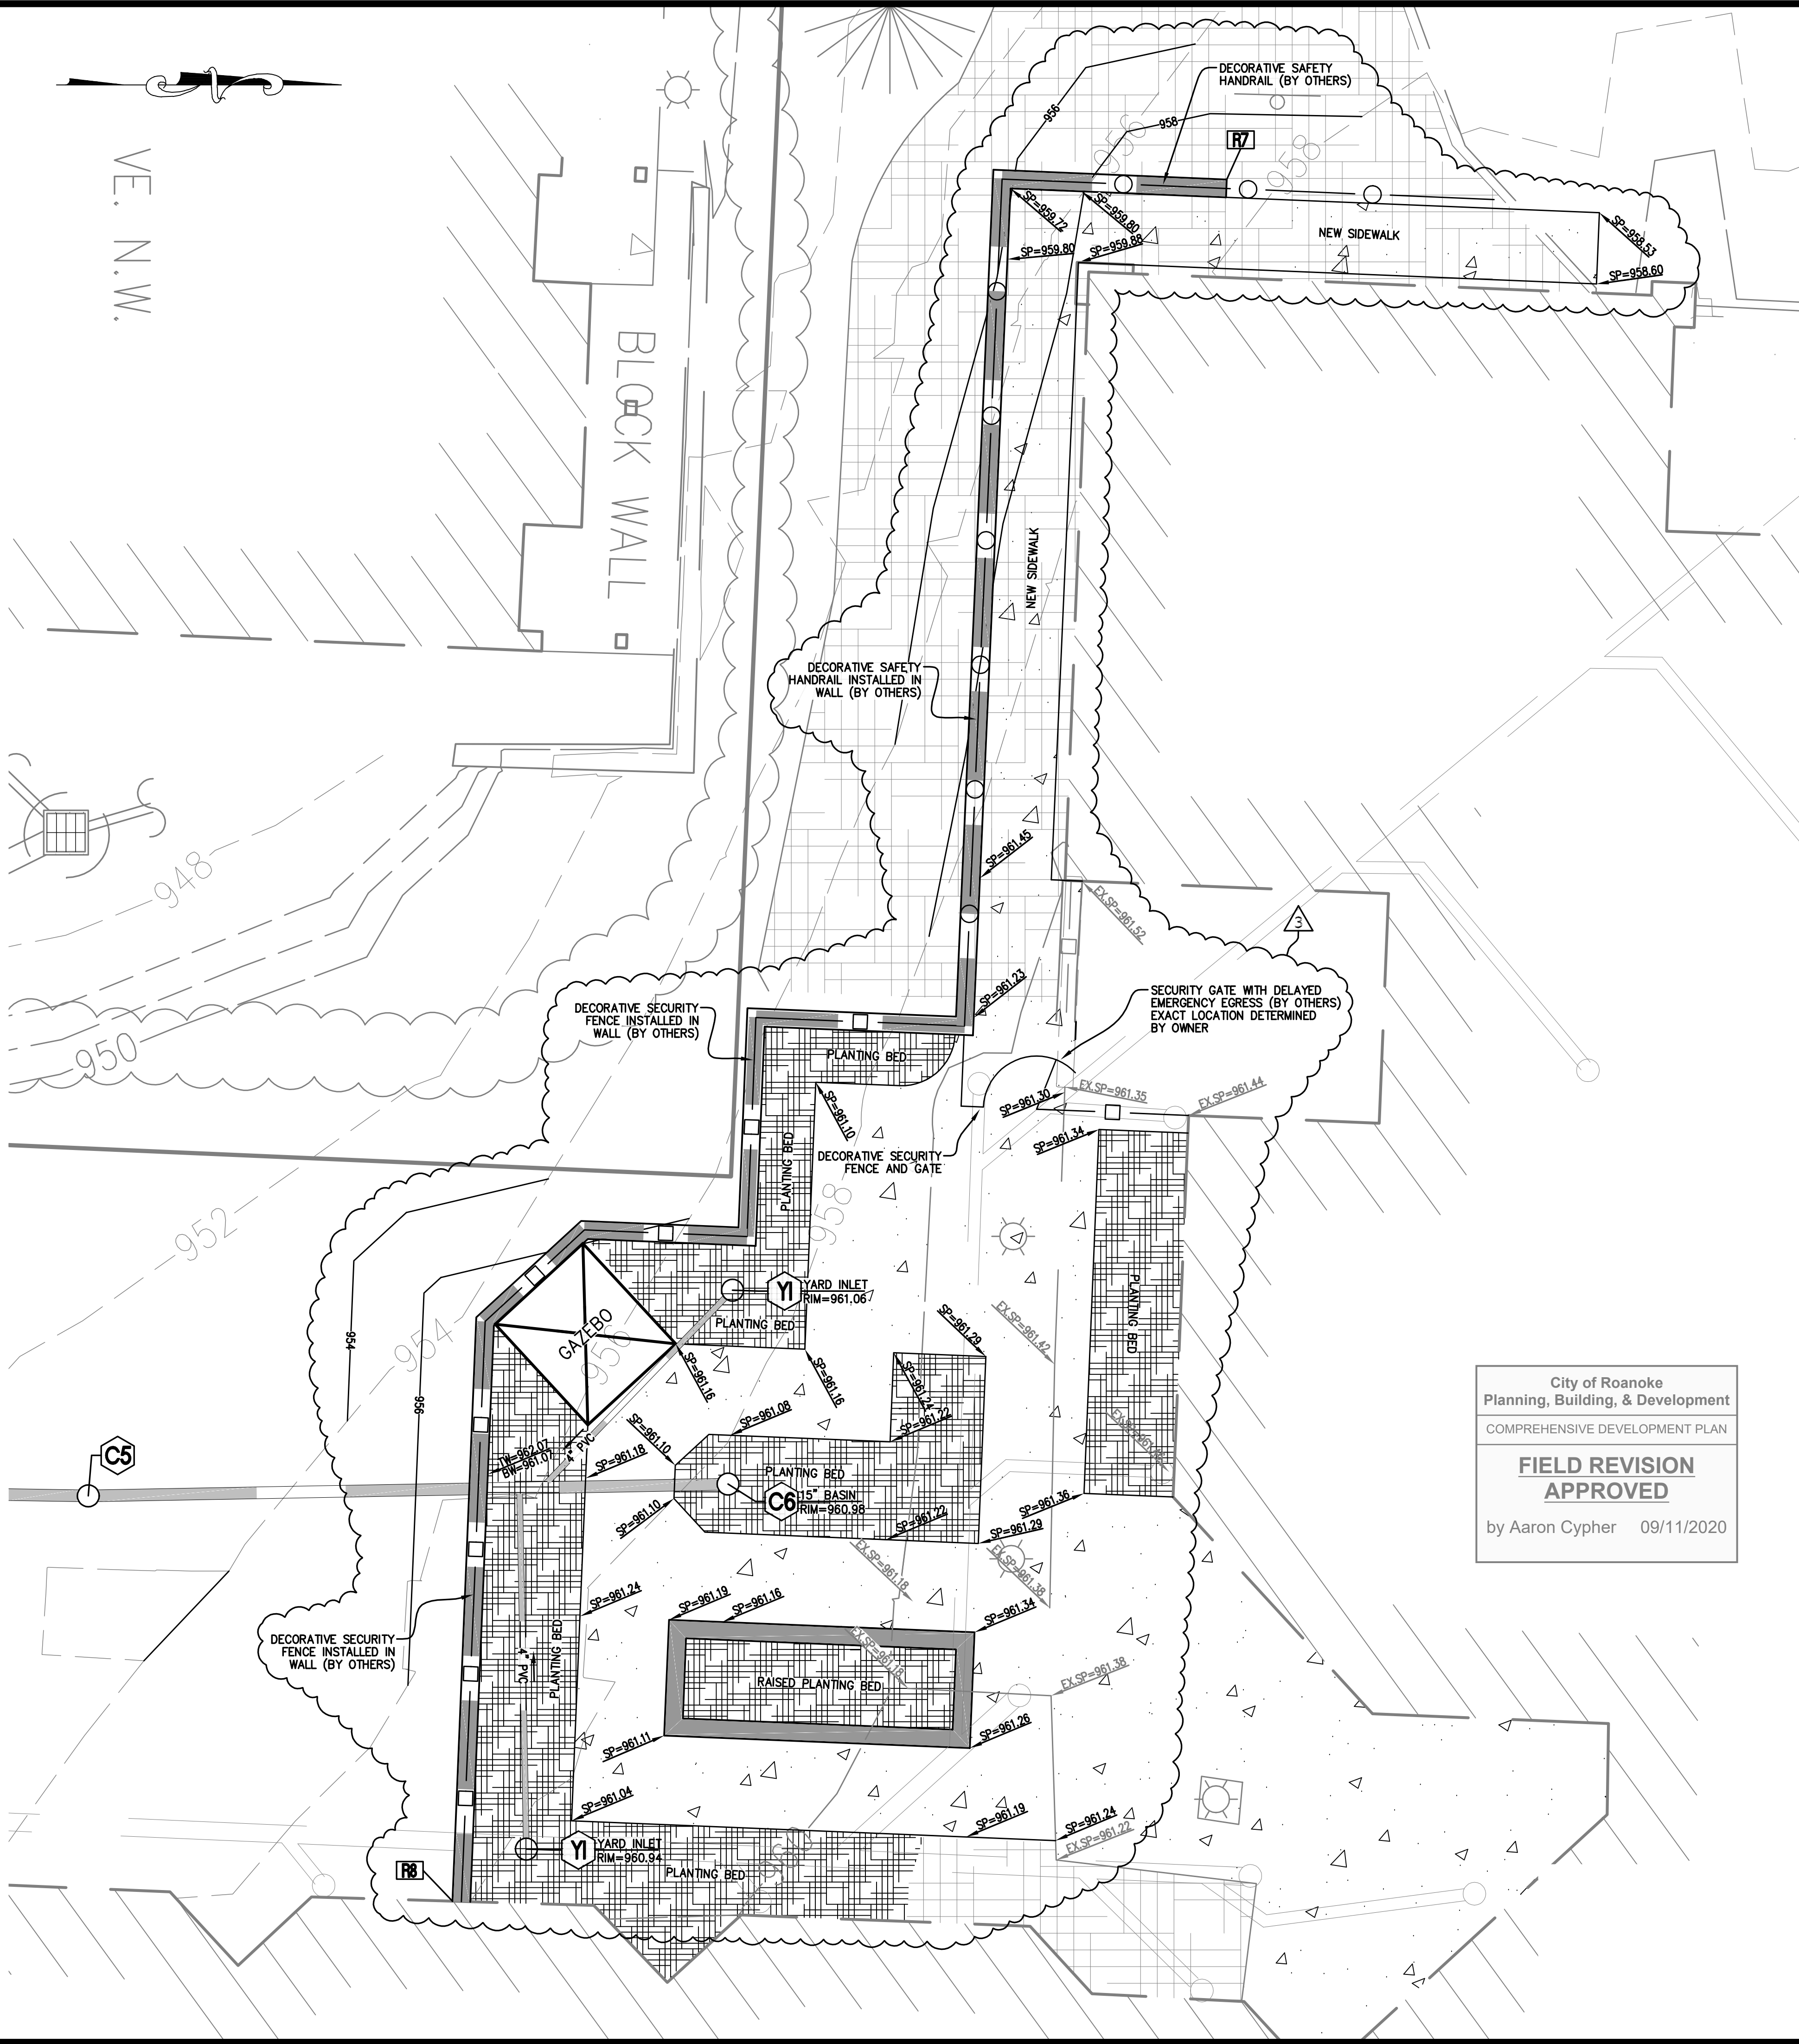


e:\lapc\autocad\drawings\2019\2019-191\01-cad\01-engineering\02-design\19191-comp01.dwg 19191-comp01-13-rv3-cd02.plt

MEMORY GARDEN NOTES:

1. CONTRACTOR SHALL OBTAIN PLANS AND/OR MANUFACTURER CUT SHEETS FOR GAZEBO STRUCTURE TO COORDINATE DIMENSIONS, PLACEMENT AND ALL REQUIRED FOUNDATION OR MOUNTING REQUIREMENTS PRIOR TO COMPLETION OF WALL DESIGN AND COMMENCEMENT OF WALL CONSTRUCTION.
2. THE WALL DESIGNER SHALL INCORPORATE THE METHODS FOR MOUNTING THE DECORATIVE SECURITY FENCE AND THE DECORATIVE SAFETY HANDRAIL IN THE WALL.
3. THE SECURITY GATE SHALL BE SPECIFIED AND DESIGNED BY OTHERS TO PROVIDE EMERGENCY EGRESS ONLY FROM WITHIN THE MEMORY GARDEN SPACE.
4. CONTRACTOR SHALL COORDINATE WITH OWNER FOR RAISED PLANTER WALL MATERIALS AND UTILIZE THE APPROPRIATE CONSTRUCTION MEANS AND METHODS.

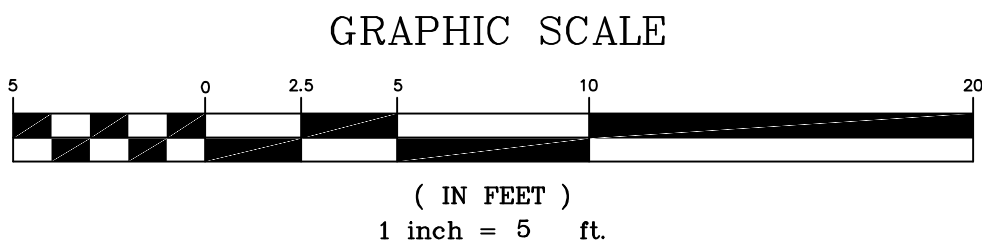

City of Roanoke
Planning, Building, & Development
COMPREHENSIVE DEVELOPMENT PLAN
**FIELD REVISION
APPROVED**
by Aaron Cypher 09/11/2020

OUR LADY of the VALLEY
BUILDING & PARKING EXPANSION
PREPARED FOR
INTERACTIVE DESIGN GROUP
650 JEFFERSON STREET, NW
CITY OF ROANOKE, VIRGINIA

"MEMORY GARDEN"
DETAILED LAYOUT
& GRADING PLAN



Lumsden Associates, P.C.
ENGINEERS | SURVEYORS | PLANNERS
4664 BRAMBLETON AVENUE
P.O. BOX 20669
ROANOKE, VIRGINIA 24018
PHONE: (540) 774-4411
FAX: (540) 772-9445
WWW.LUMSDENPC.COM

REVISIONS		DESCRIPTION
NO.	DATE	
1		
2		
3	9/3/20	REVISE WALL & WALK LAYOUT, EM. EGRESS
4		
5		

DATE: February 7, 2020
SCALE: 1" = 5'
COMMISSION NO: 19-191
SHEET 13 OF 13