
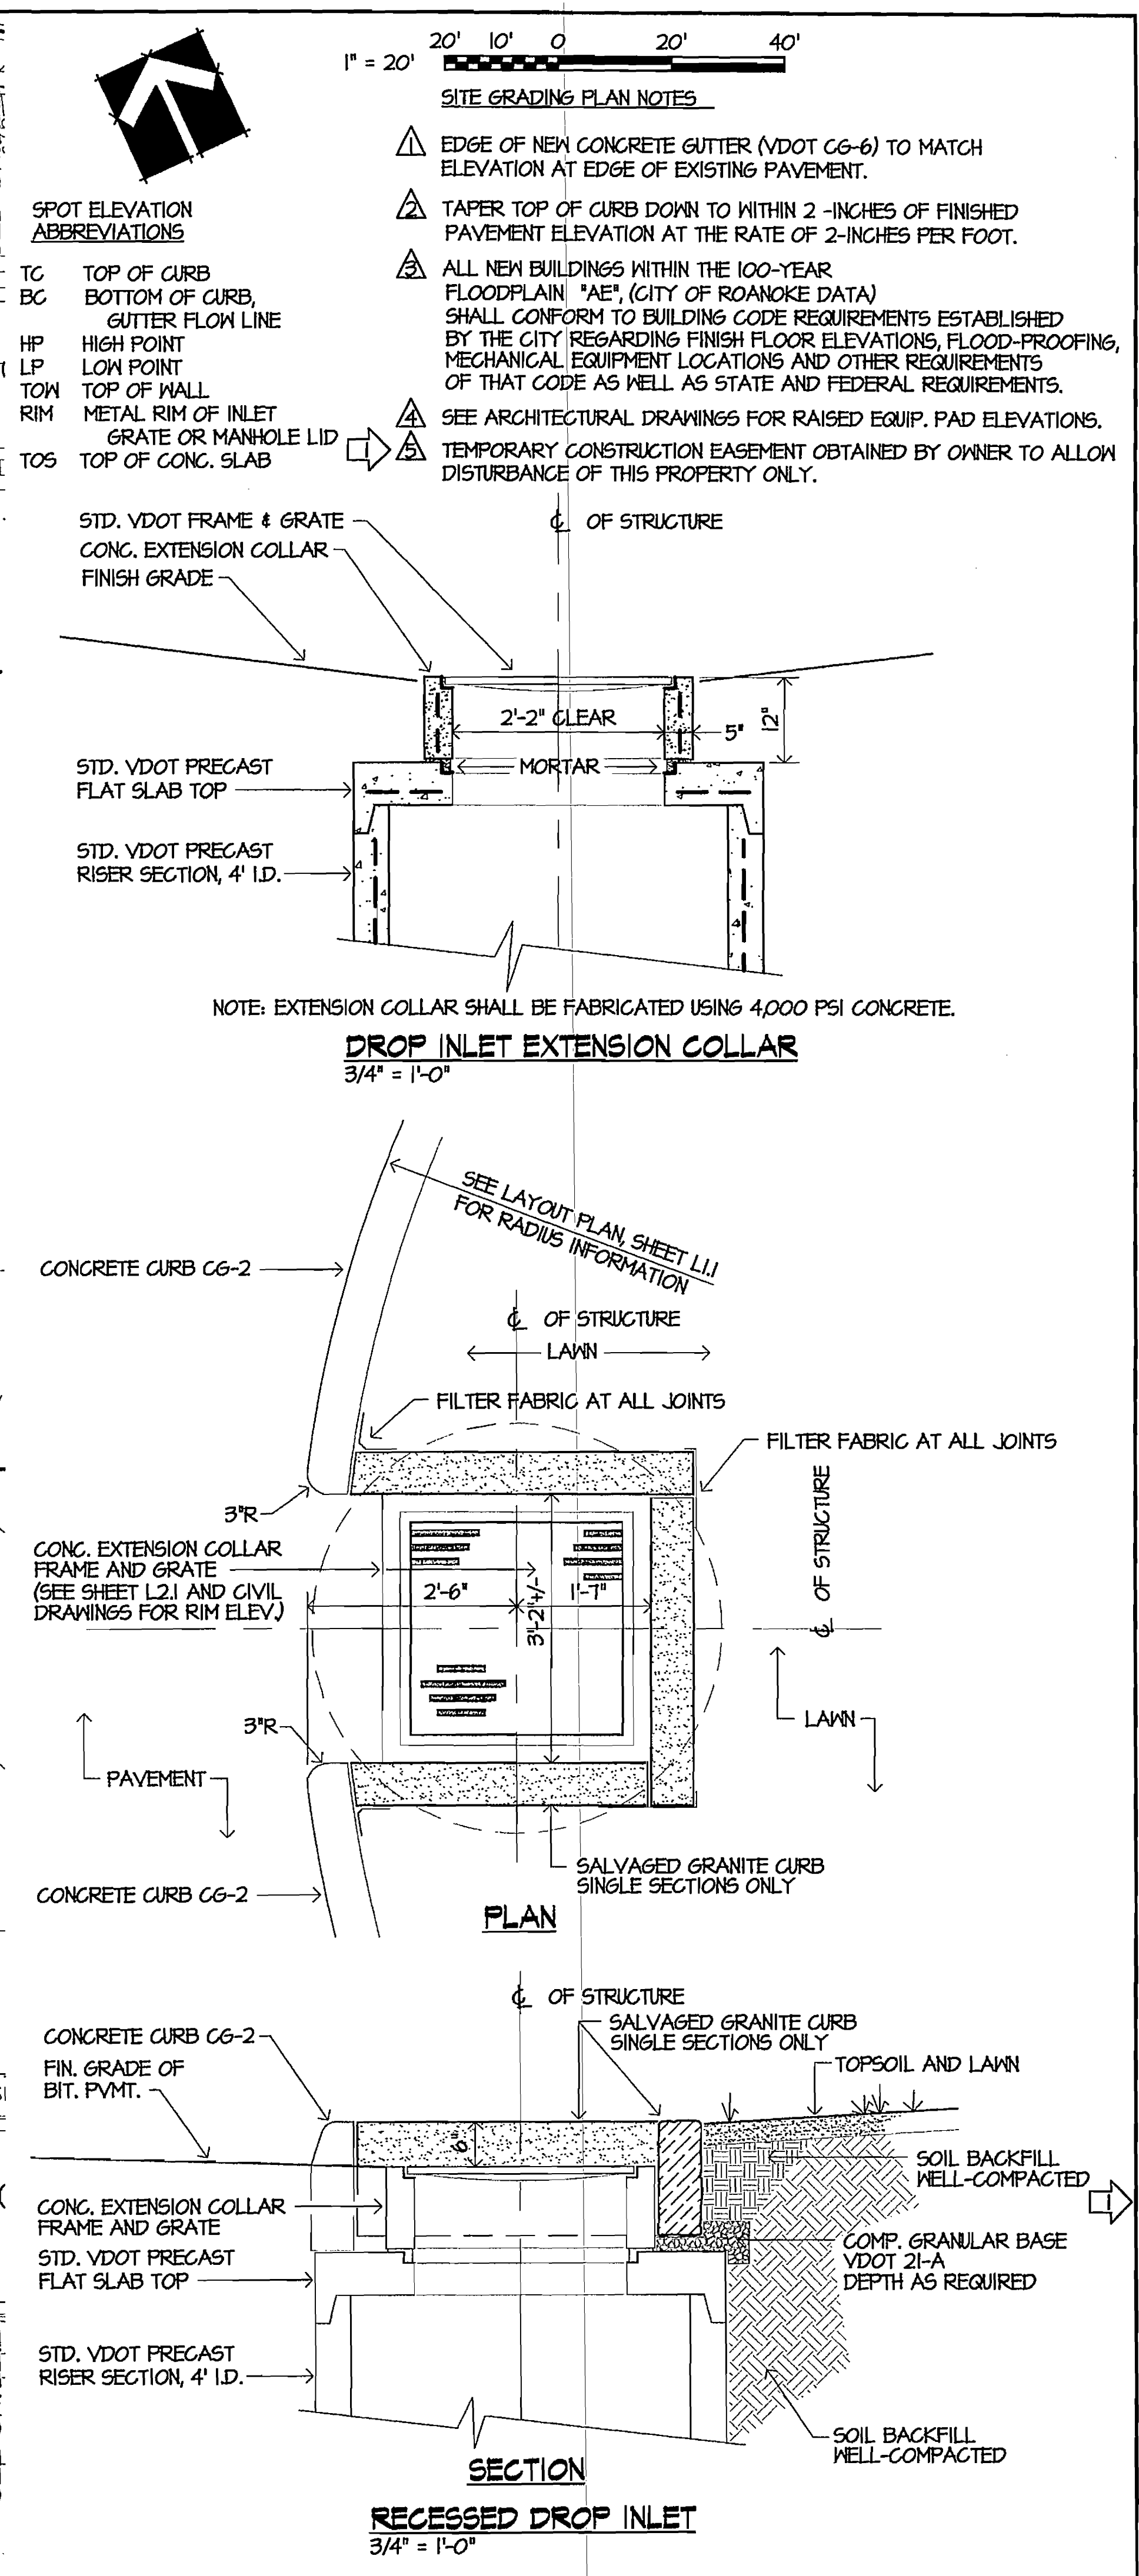


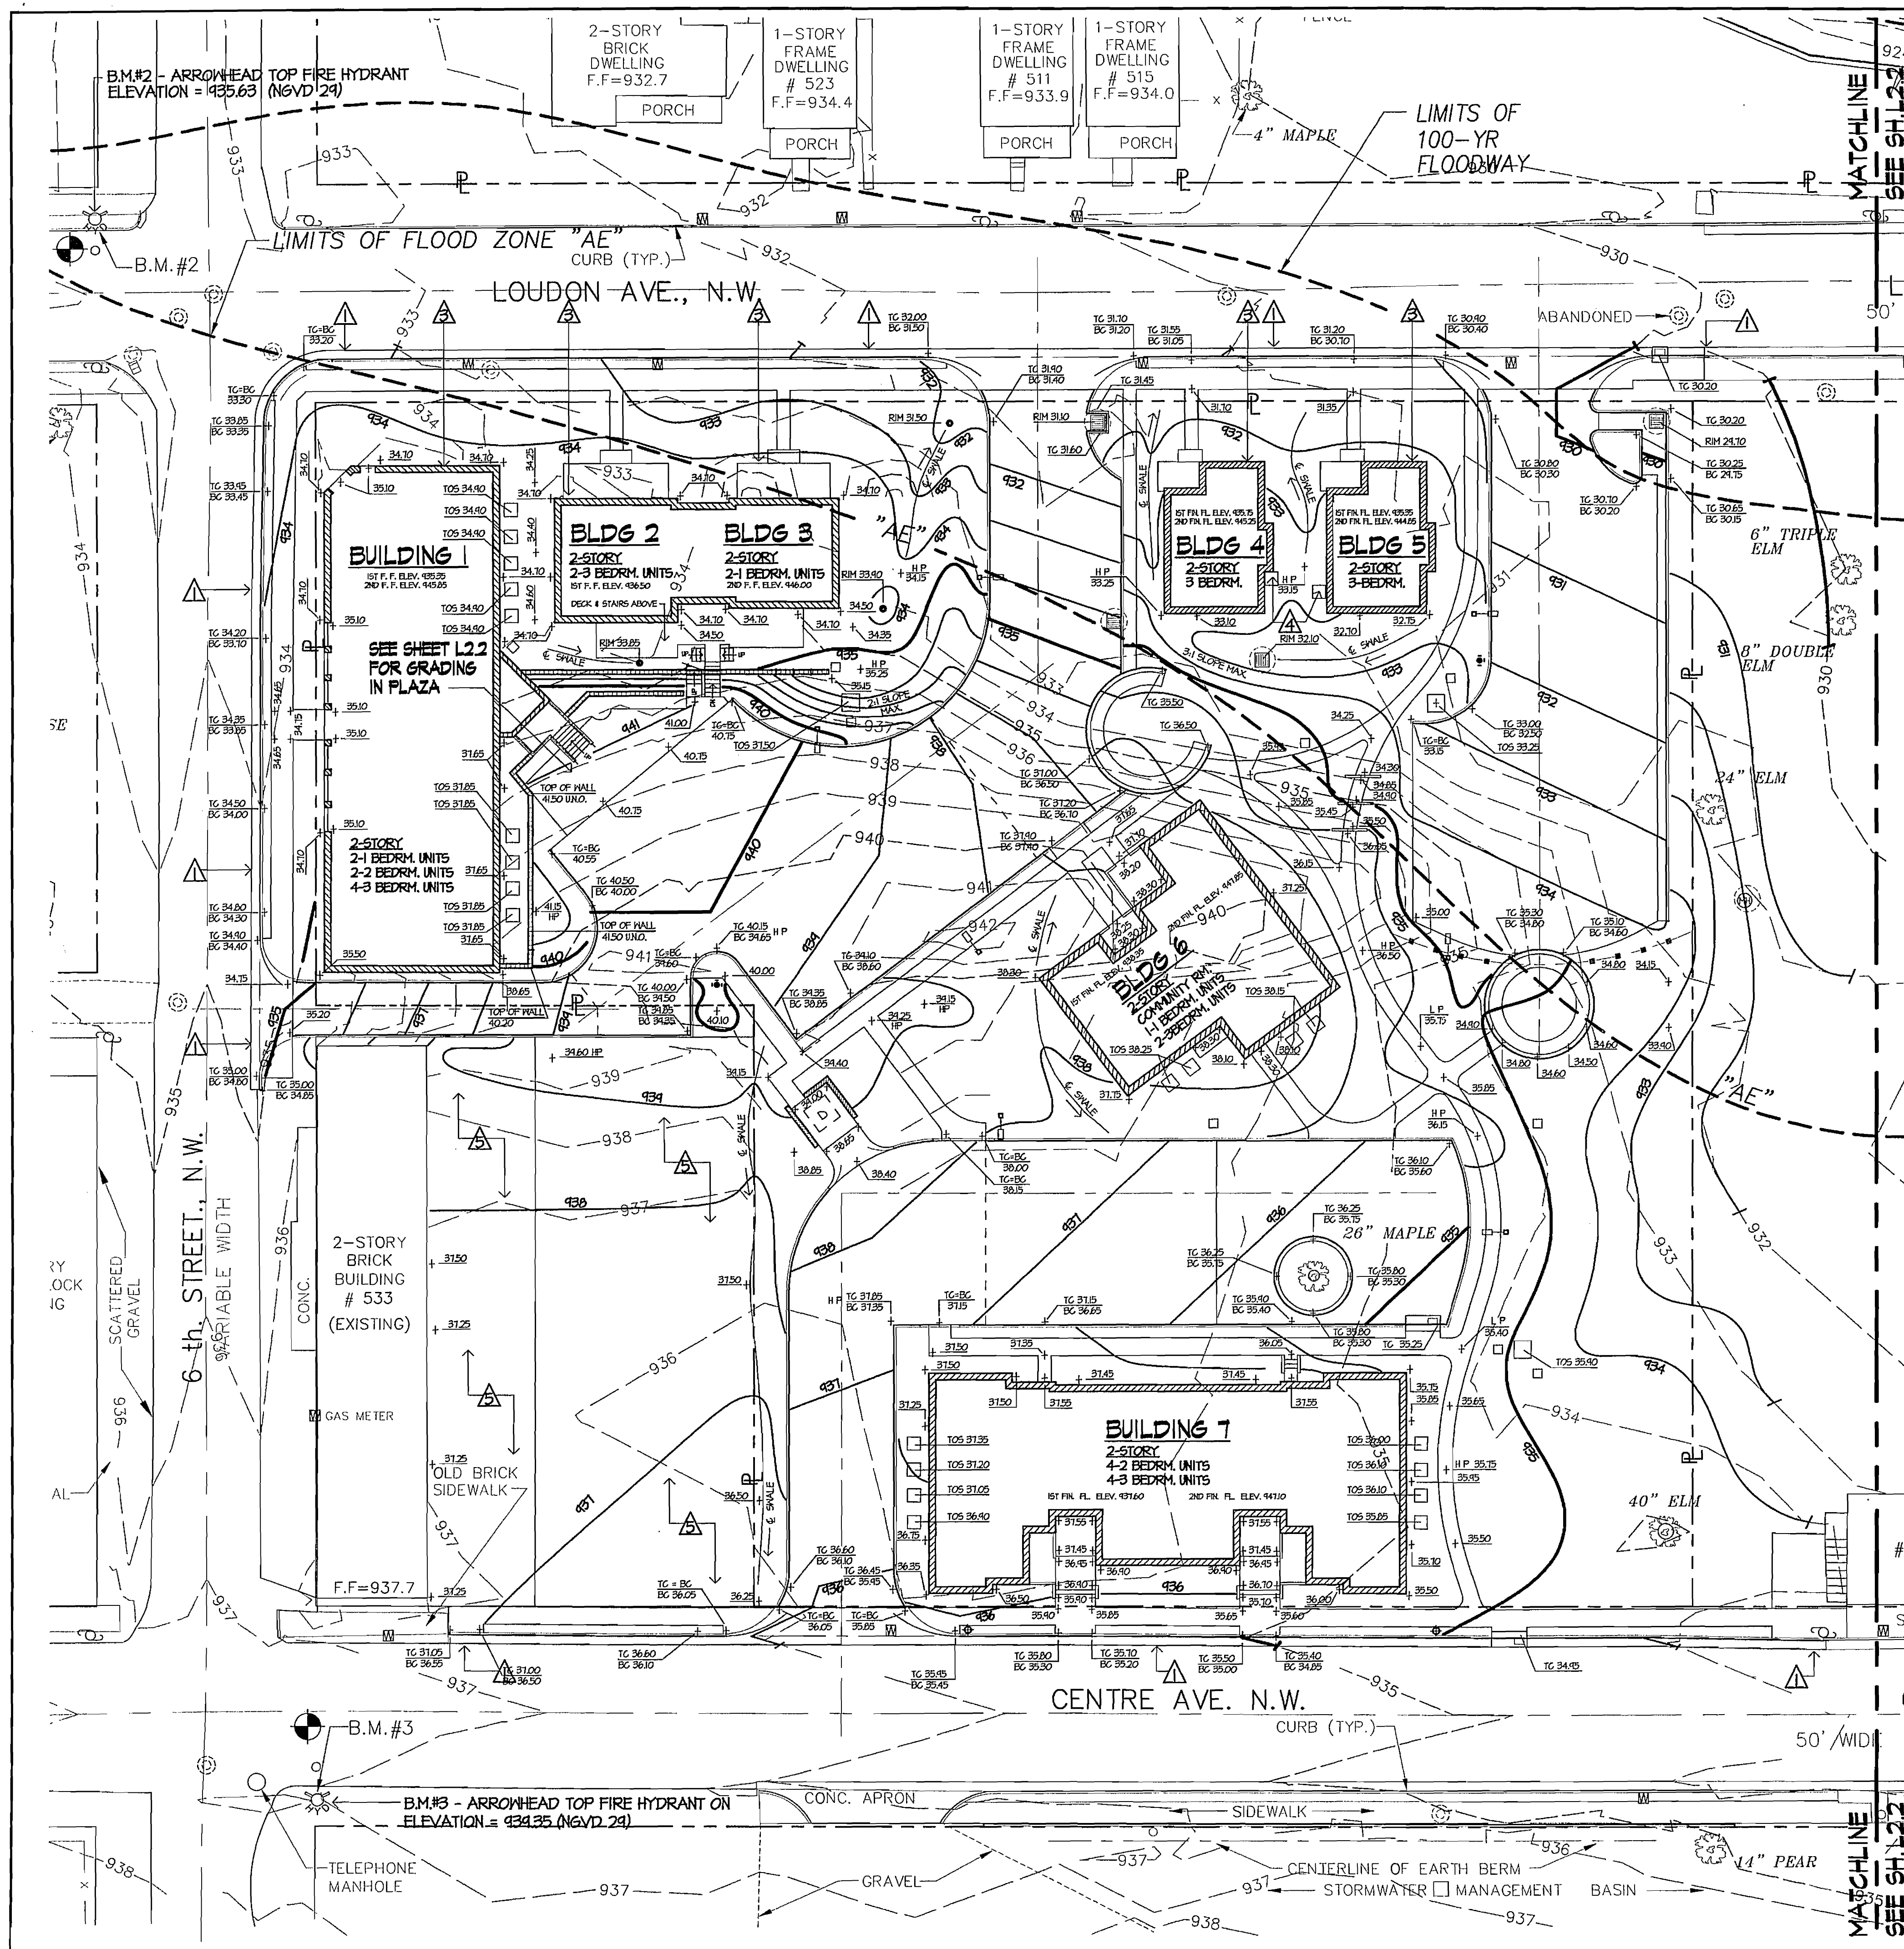

HILL STUDIO

Landscape Architecture
Architecture
Community Planning
Historic Preservation

120 W. Campbell Ave. SW
Roanoke, VA 24011

tel: 540-342-5263
fax: 540-345-5625

www.hillstudio.com

PARK STREET SQUARE
SITE GRADING PLAN - AREA 'A'
ROANOKE, VIRGINIA

DAVID P. HILL
No. 259

Date: 04/14/06
Scale: 1" = 20'
Revision: 06/13/06

Drawn By: CRC
Review By:
Project No: 0539

L2.1