



HILL
STUDIO


Landscape Architecture
Architecture
Community Planning
Historic Preservation

120 W. Campbell Ave. SW
Roanoke, VA 24011

tel: 540-342-5263
fax: 540-345-5625

www.hillstudio.com


PARK STREET SQUARE
SITE PLANTING PLAN - AREA 'A'
ROANOKE, VIRGINIA

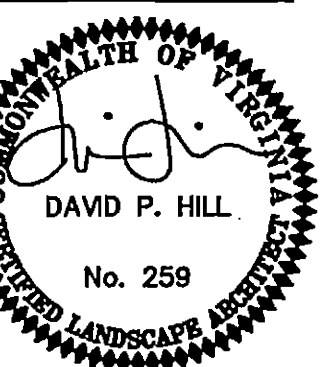

Date: 04/14/06
Scale: 1"=20'
Revisions:
06/13/06

Drawn By: CRC
Review By:
Project No: 0539

L3.1

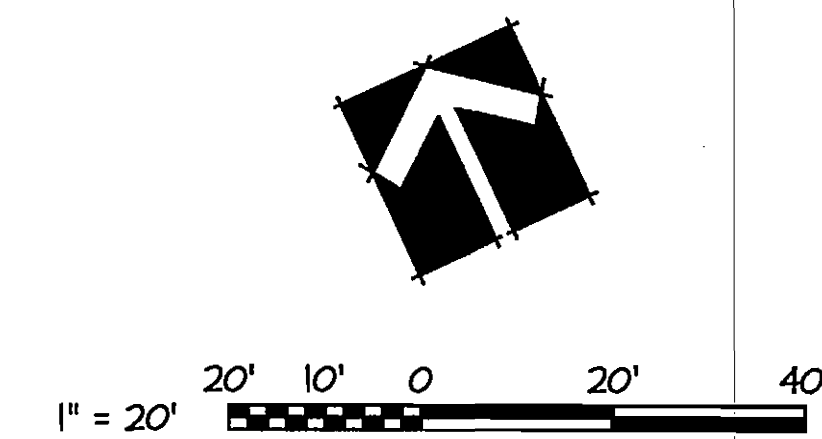


SITE PLANTING NOTES

- CRUSHED STONE GROUND COVER - VDOT #1 STONE, 2" MIN. DEPTH, ON FABRIC WEED BARRIER. PREPARE BARE SOIL BY REMOVING ALL BUILDING DEBRIS, ROCKS AND CLAY LUMPS. FINE GRADE AND COMPACT TO ELEVATIONS SHOWN ON GRADING PLAN, SHEET L2.1. TUCK EDGES OF FABRIC AS TO NOT LEAVE ANY EXPOSED MATERIAL UPON PLACEMENT OF STONE.
- METAL EDGING, SEE DETAIL ON THIS SHEET.

GENERAL SITE PLANTING NOTES

- UNLESS INDICATED OTHERWISE, ALL DISTURBED AREAS SHALL BE SEEDED AS LAWN.
- WHERE TREES AND/OR SHRUBS ARE GROUPED TO ACHIEVE A MASS, PROVIDE MULCH FOR THE ENTIRE BED IN ADDITION TO THAT REQUIRED FOR EACH INDIVIDUAL PLANT. DEPTH OF MULCH SHALL BE 2 TO 3 INCHES.
- UNLESS INDICATED OTHERWISE, MULCHED BEDS SHALL ABUT LAWN AREAS UTILIZING A SOFT EDGE WITHOUT THE USE OF METAL EDGE MATERIAL.
- ALL DISTURBED PORTIONS OF THE SITE SHOWN AS NOT BEING PAVED OR RECEIVING PLANT MATERIALS SHALL BE TOPSOILED AND SEEDED AS LAWN. DEPTH OF TOPSOIL IN LAWN AREAS SHALL BE NO LESS THAN 2-INCHES AFTER ROLLER COMPACTION. AREAS BEHIND CURBS AND ADJACENT TO WALKS SHALL BE HEAVILY COMPACTED WITH FINISH SURFACE OF TOPSOIL BEING NO MORE THAN ONE INCH BELOW TOP OF CURB OR WALK.

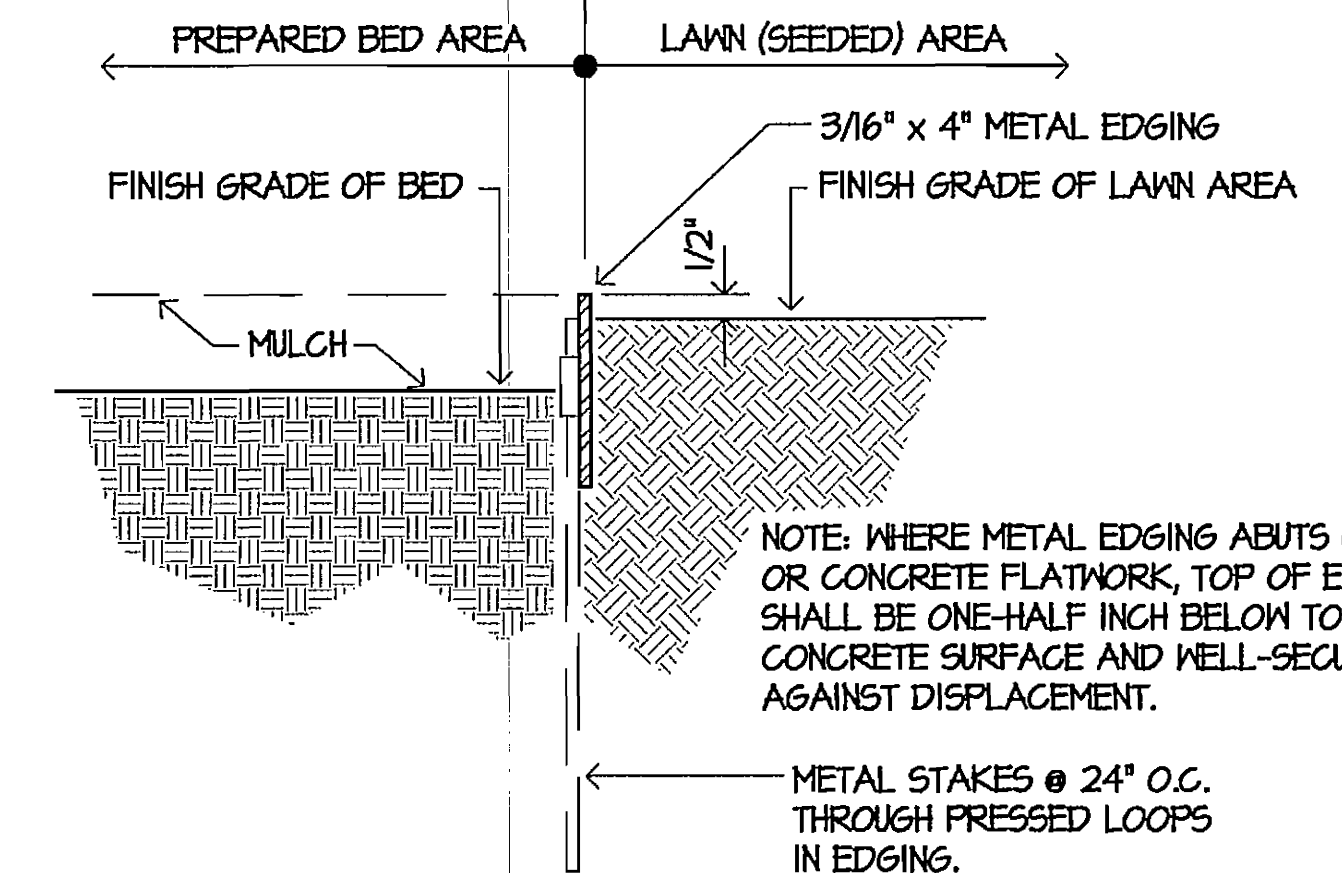

METAL EDGING NOTES:

- LANDSCAPE EDGING SHALL BE EITHER ALL STEEL OR ALL ALUMINUM, COLOR: BLACK.
- THE CONTRACTOR SHALL PROVIDE PRE-FORMED CORNER SECTIONS AT ALL CORNERS.
- STAKES SHALL BE LOCATED ON THE MULCHED BED SIDE OF EDGING.
- PROVIDE EDGING, STAKES AND ACCESSORIES FROM ONE OF THE FOLLOWING MFRS.:

PERMALOC CORP. OF HOLLAND, MI, 1-800-356-4660
SURE-LOC CORP. OF HOLLAND, MI, 1-800-787-3562
BORDER CONCEPTS OF CHARLOTTE, NC, 1-800-845-3343
COL-MET OF ANSTELL, GA, 1-800-829-8225
CURV-RITE OF WAYLAND, MI, 1-800-366-2878

METAL EDGING DETAIL

NO SCALE

