

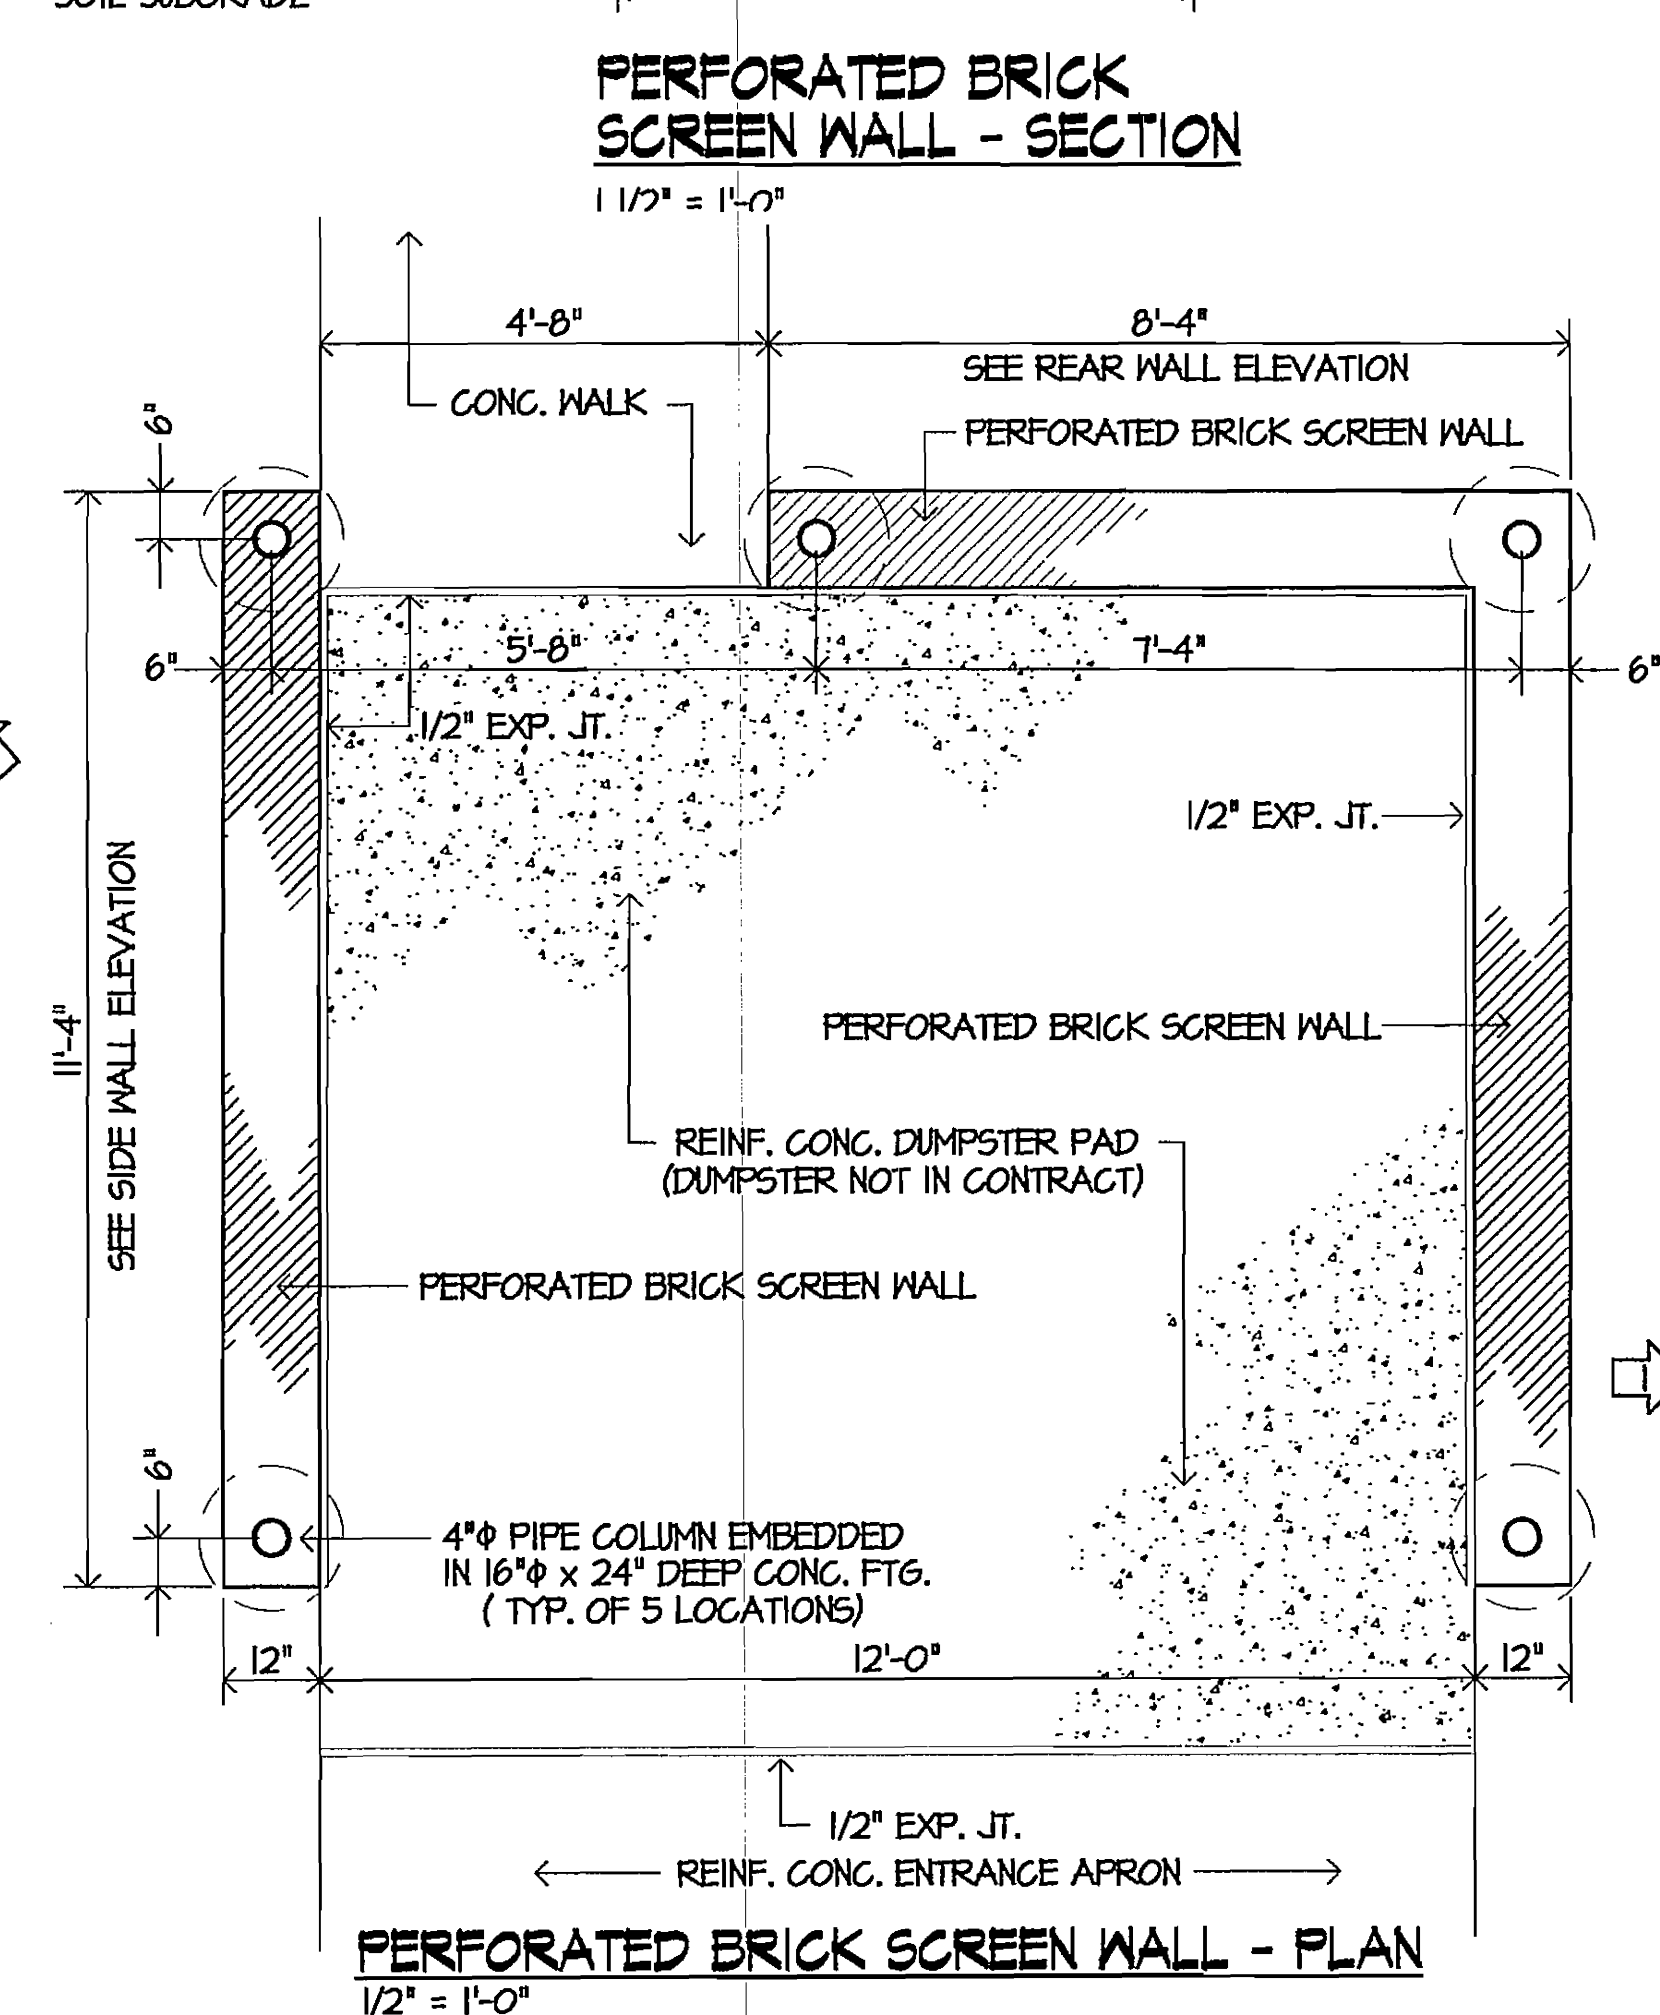
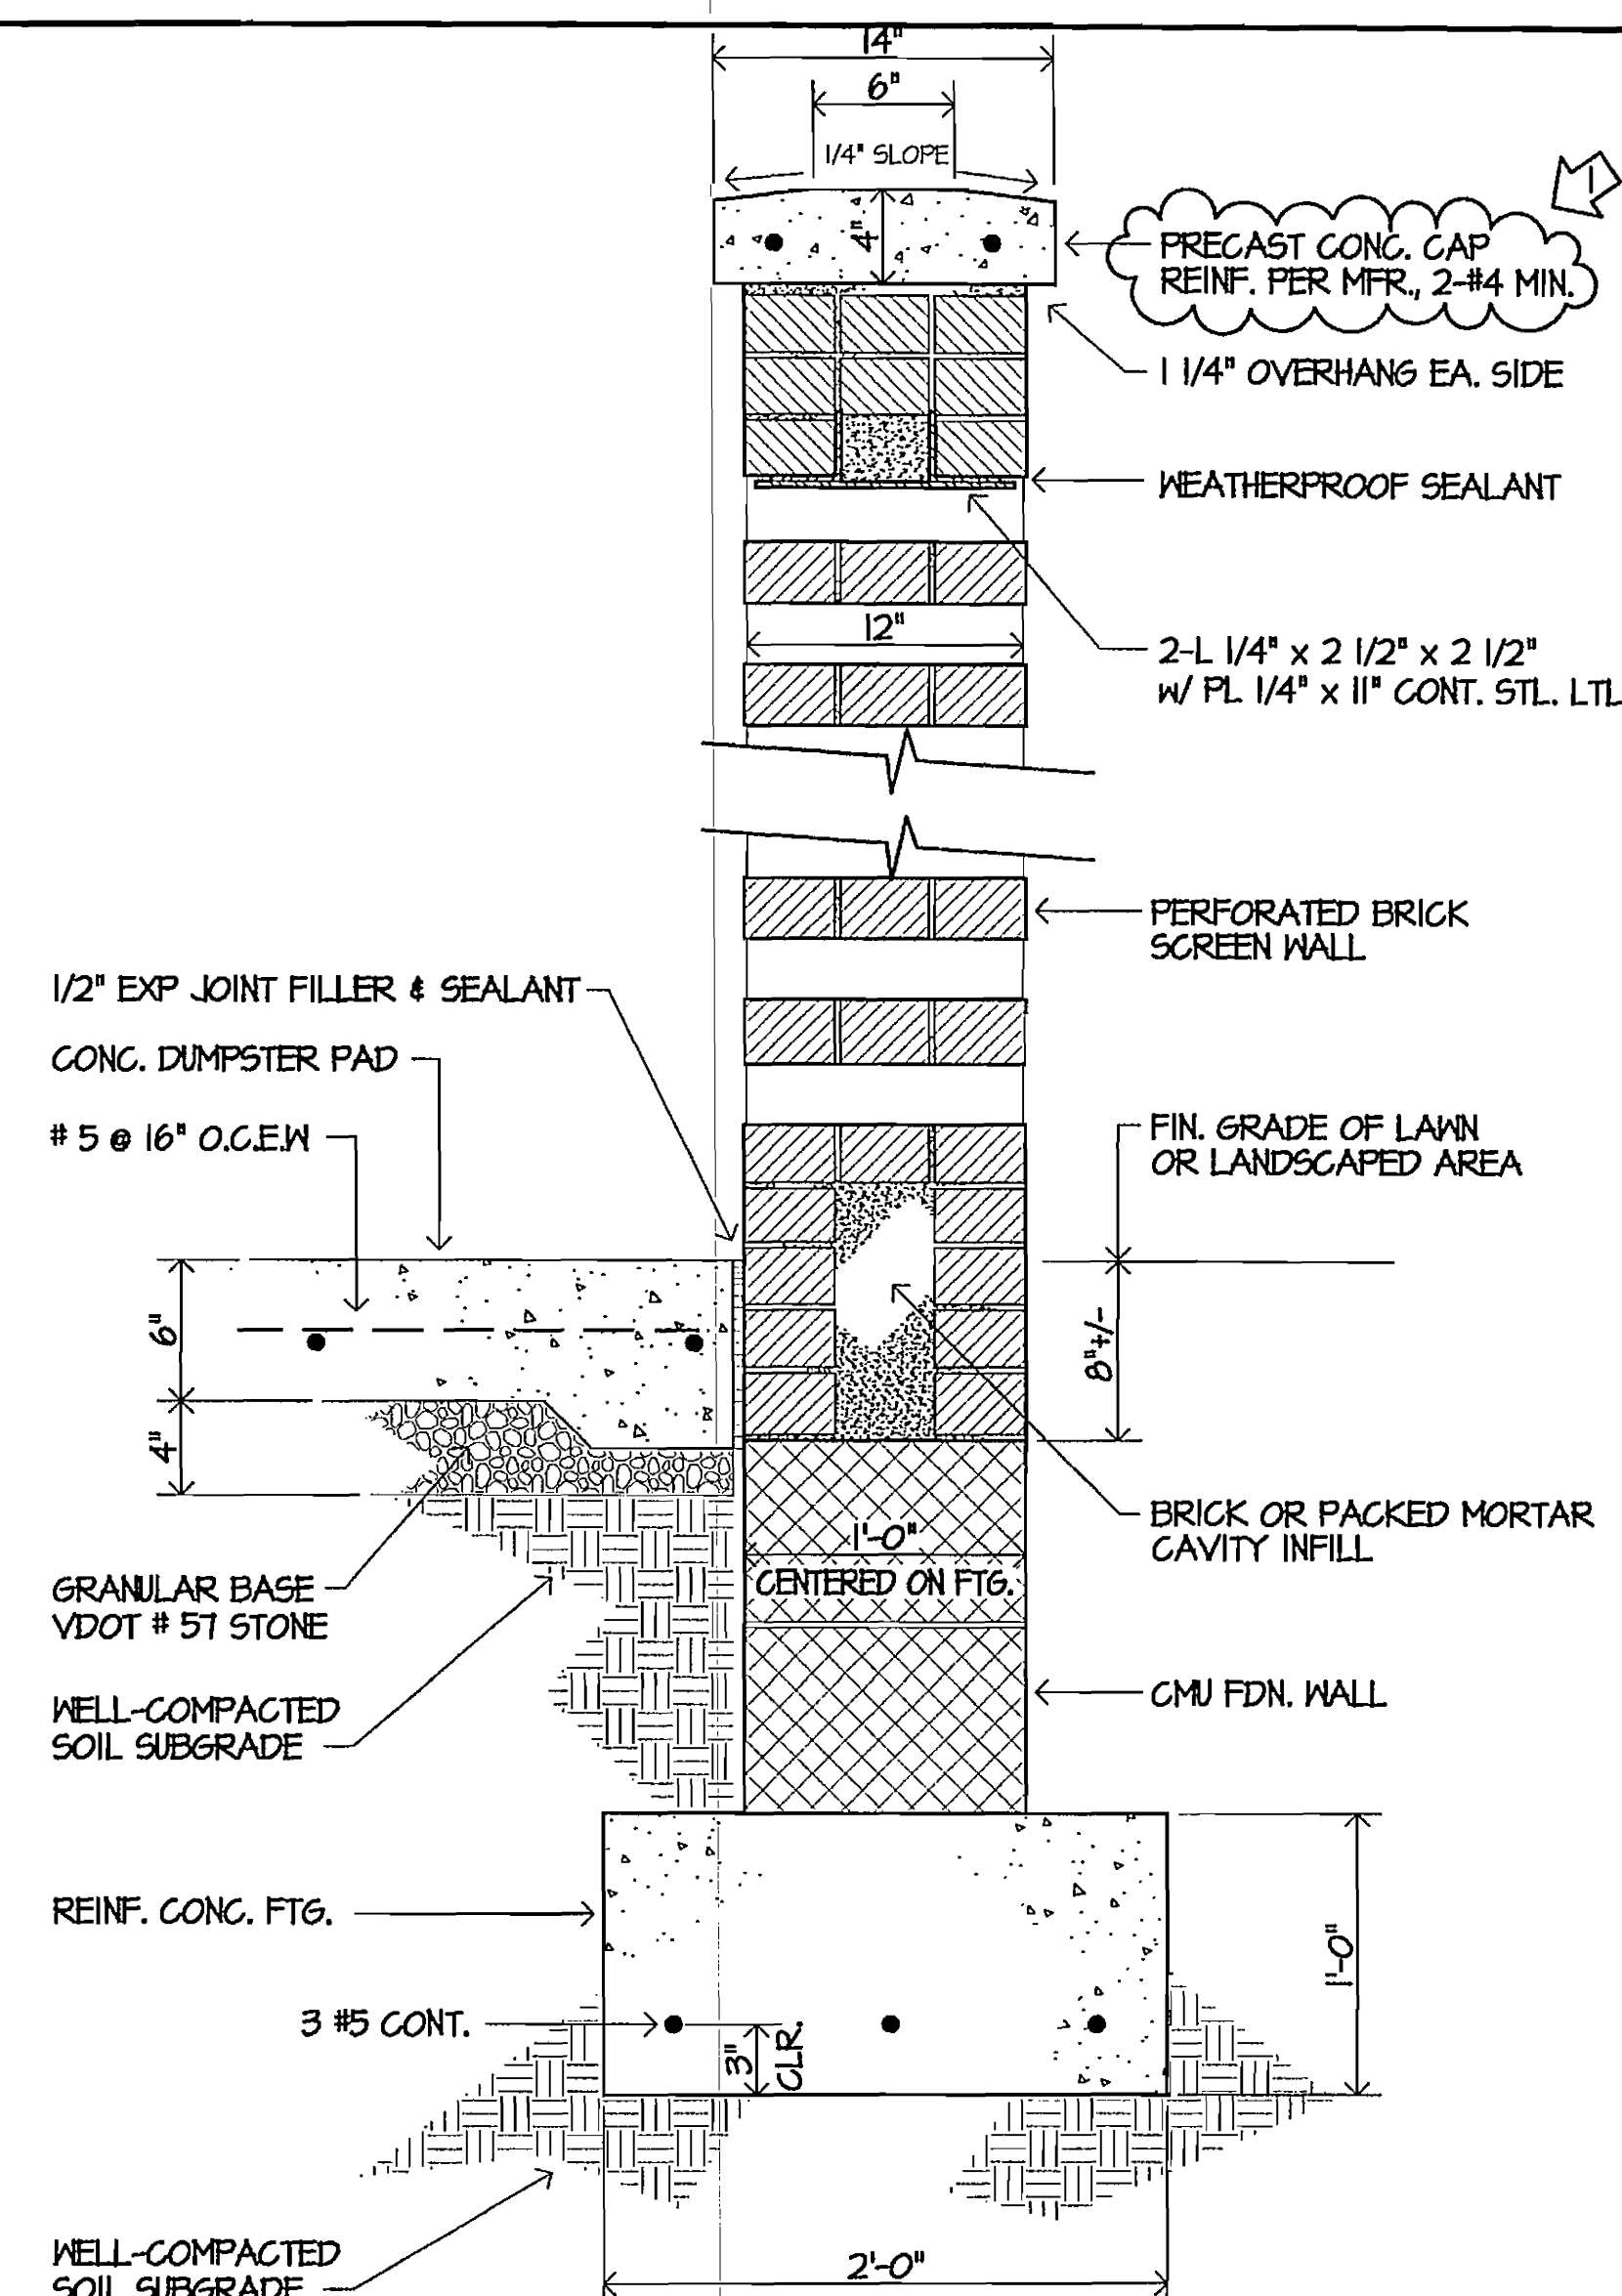
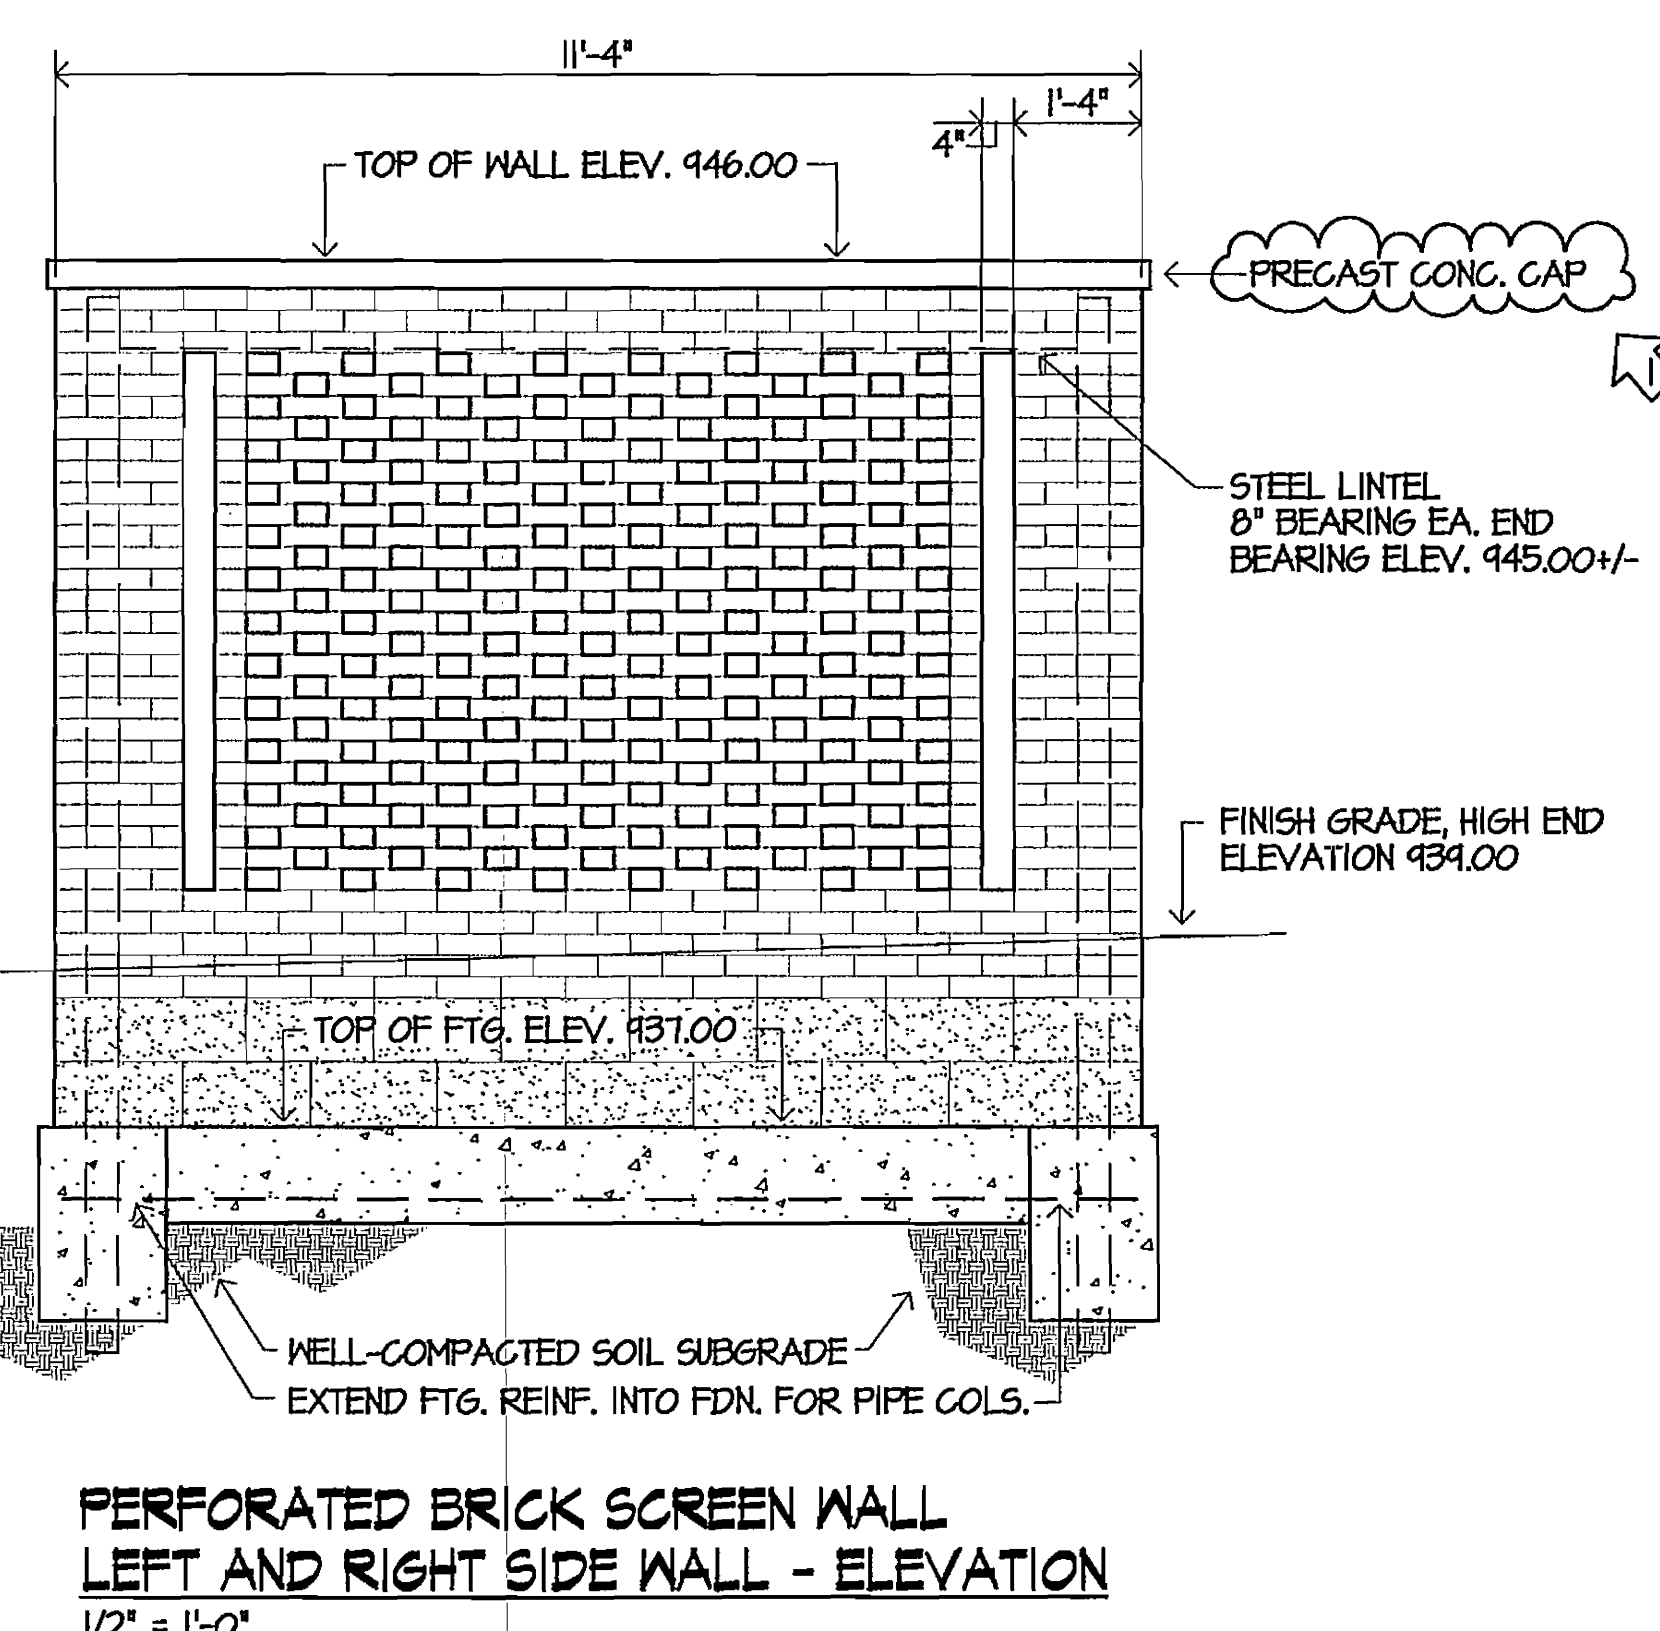
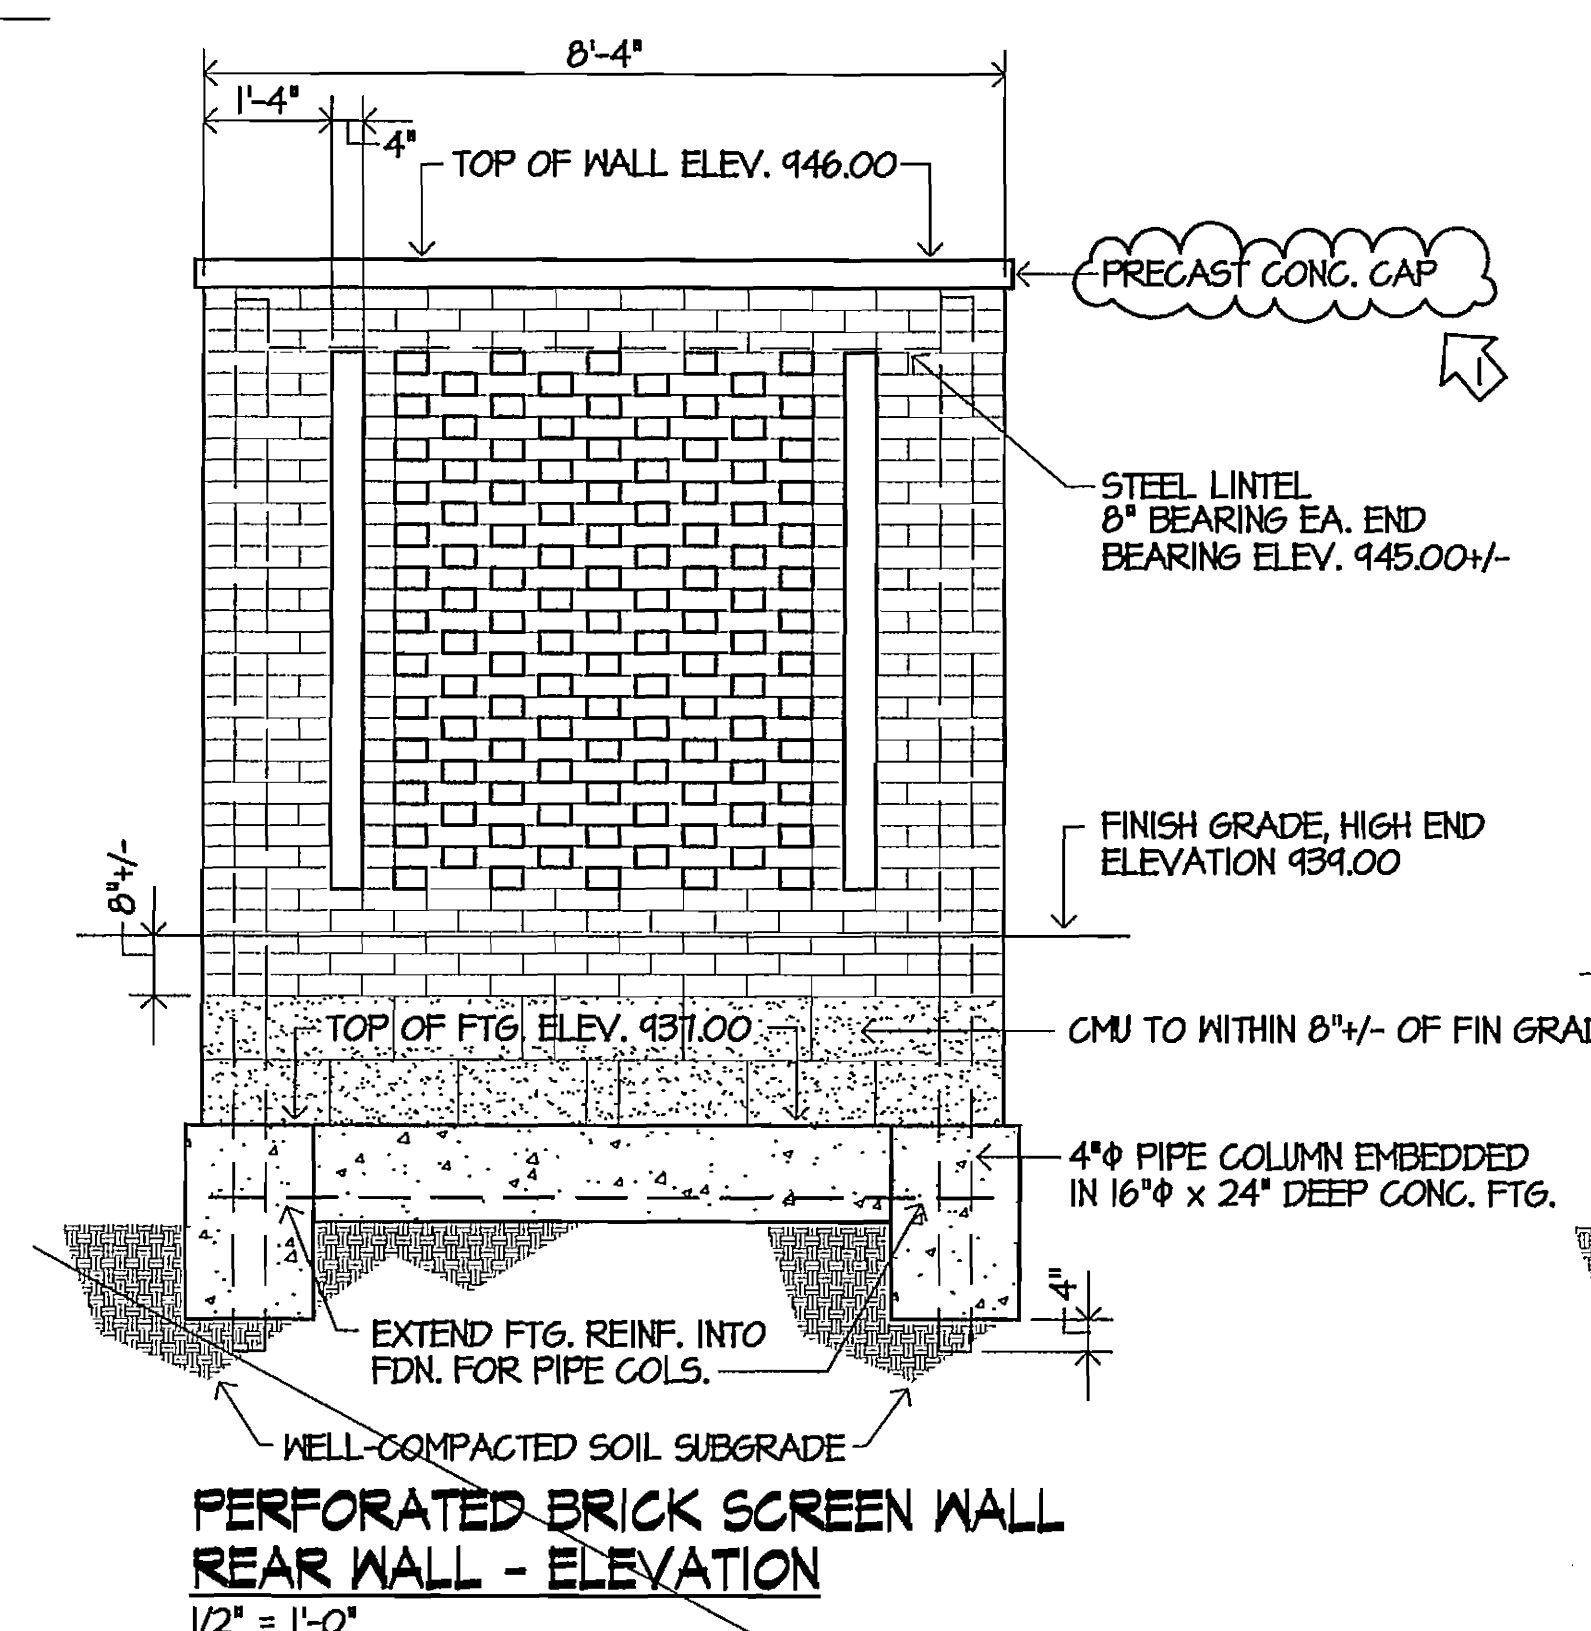
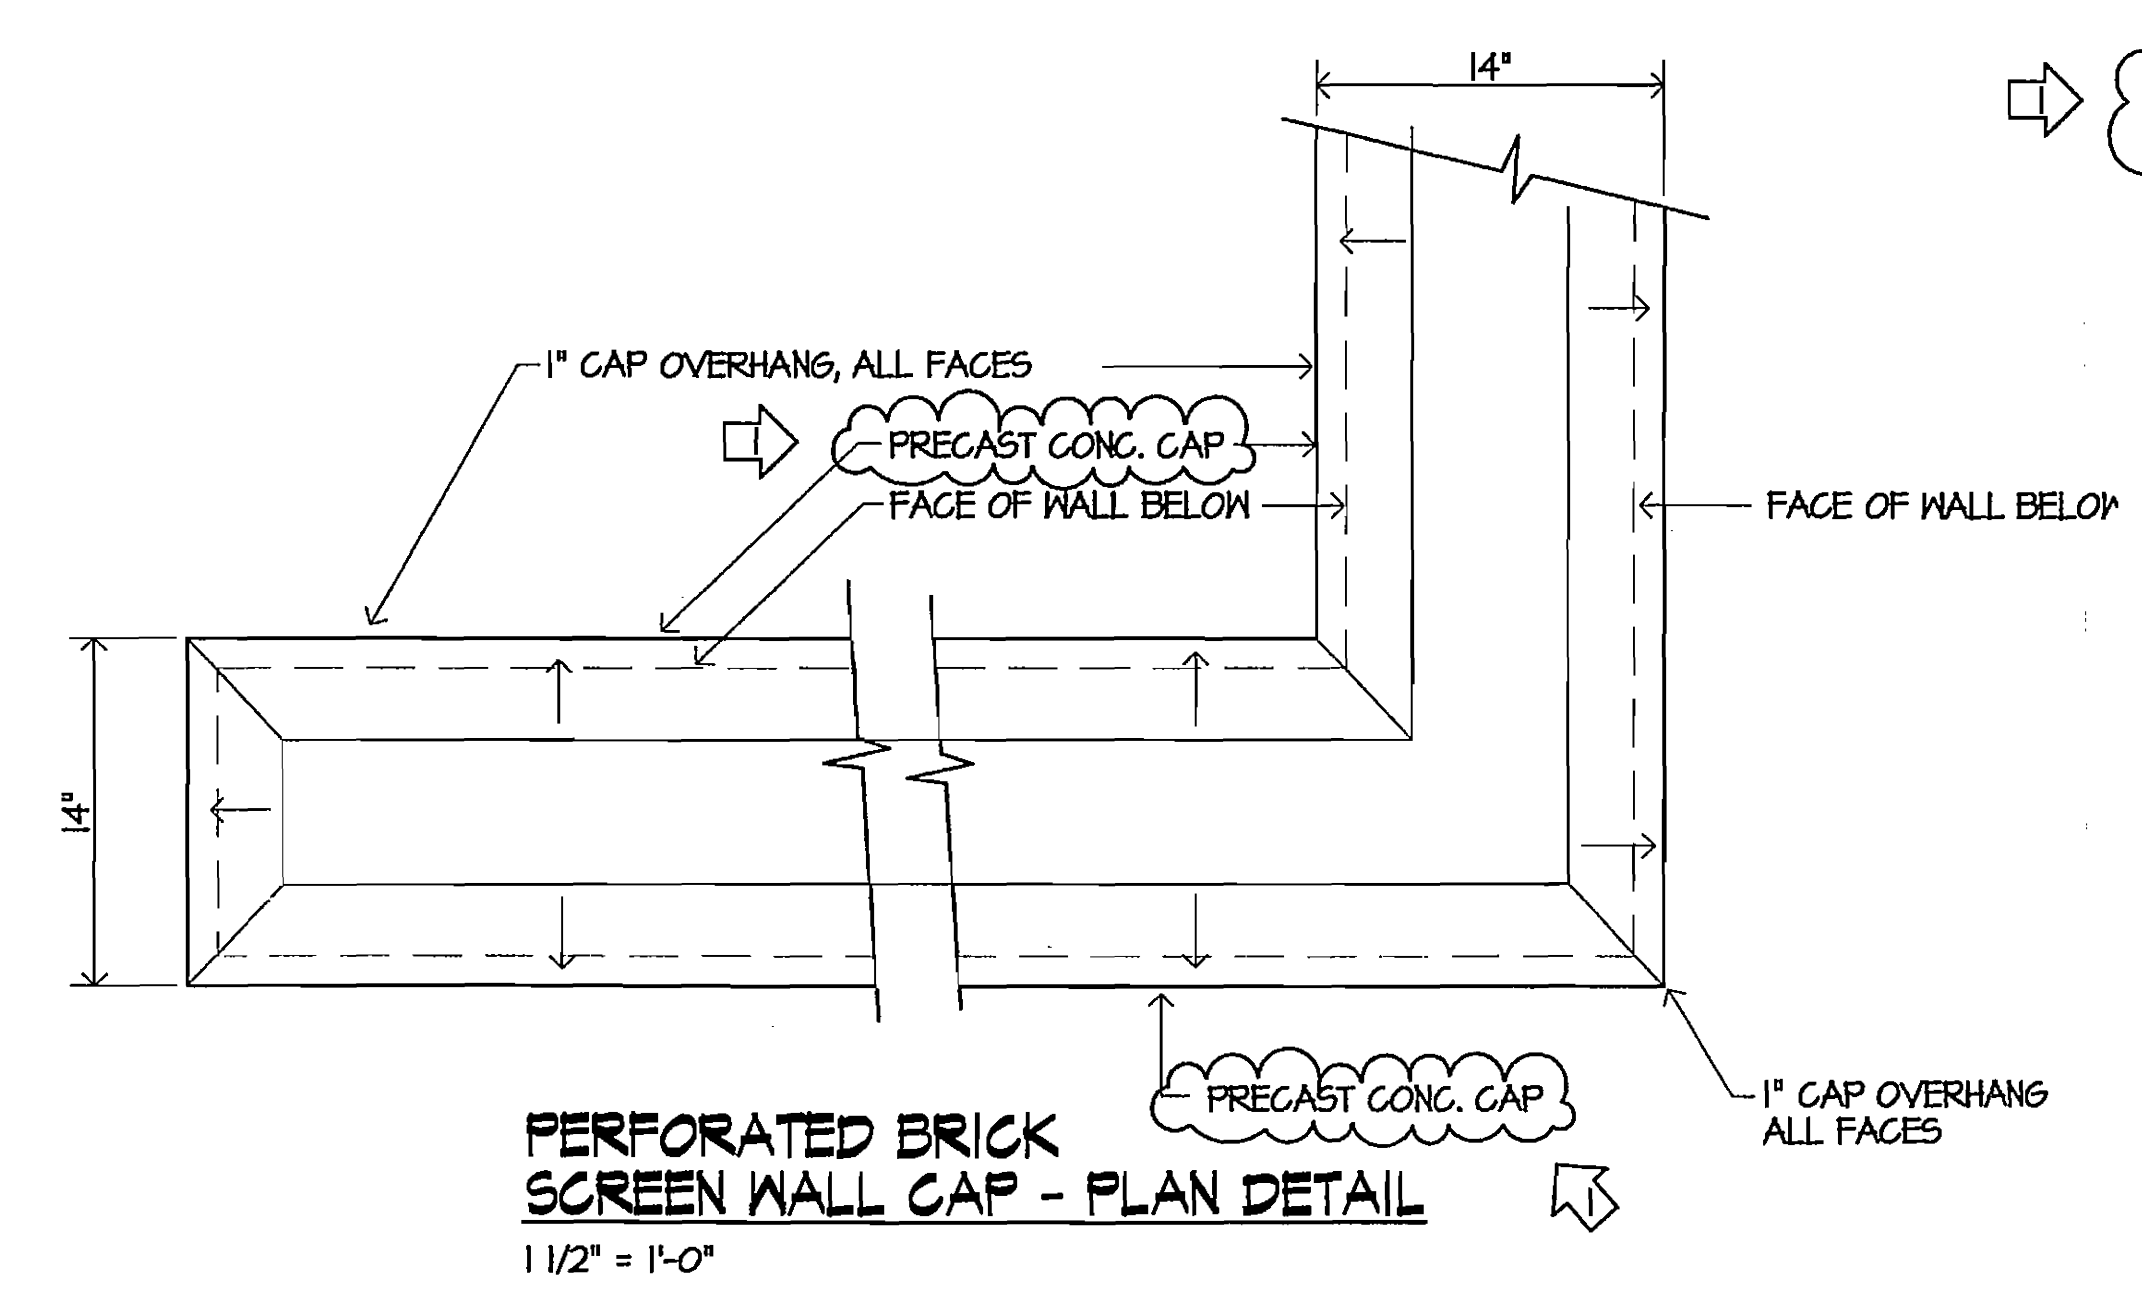
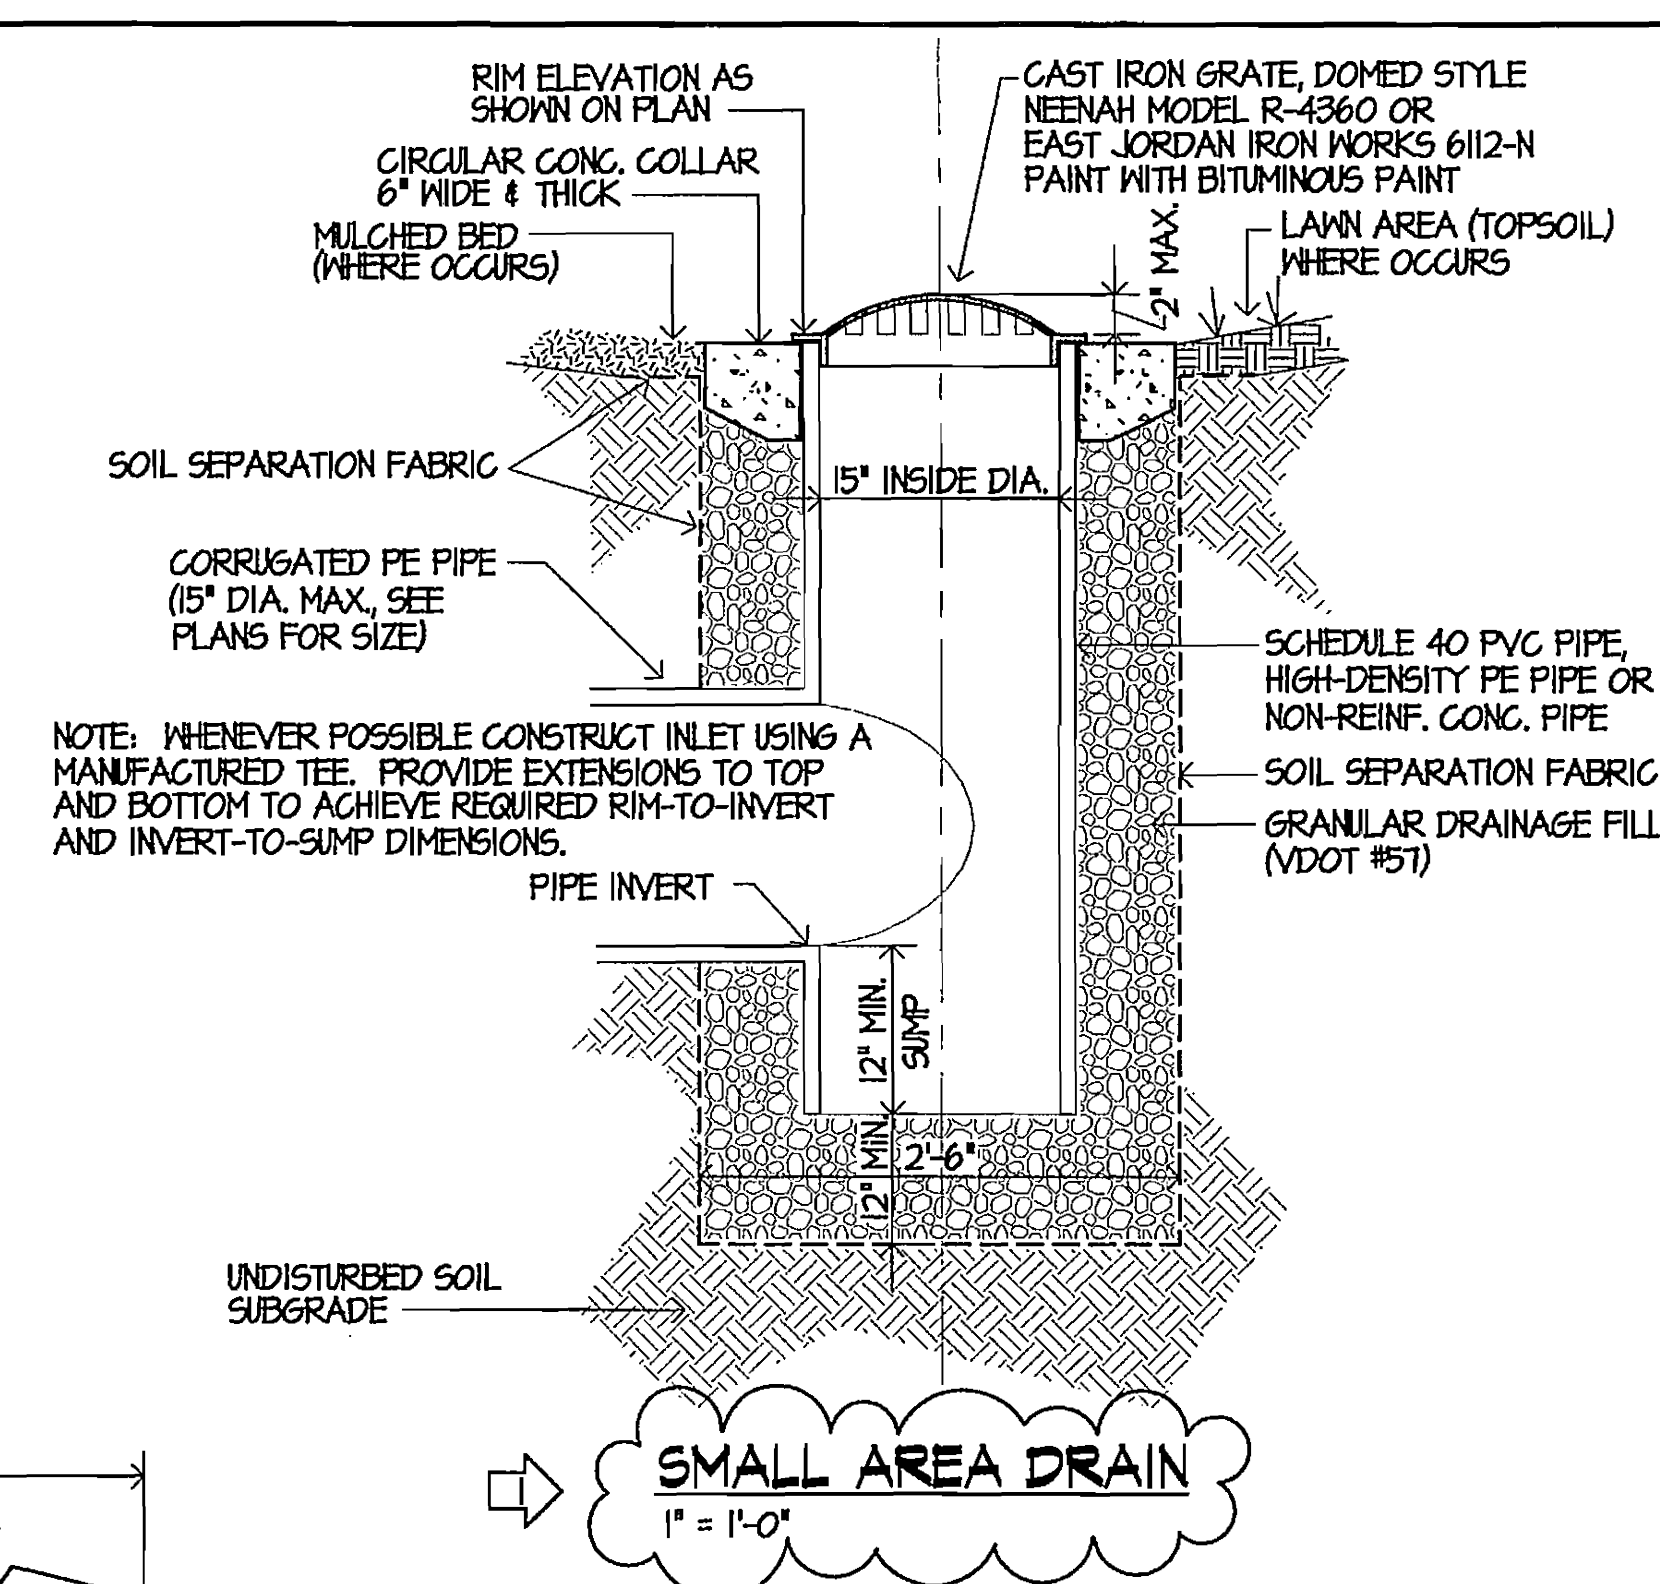


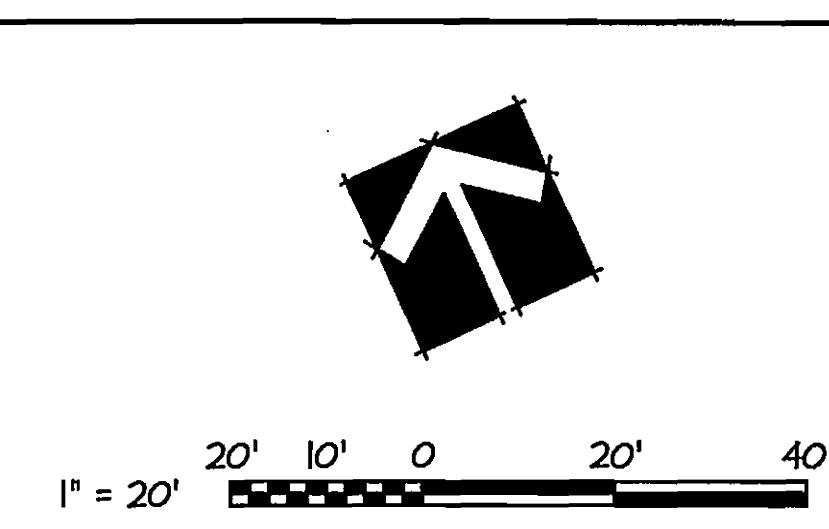

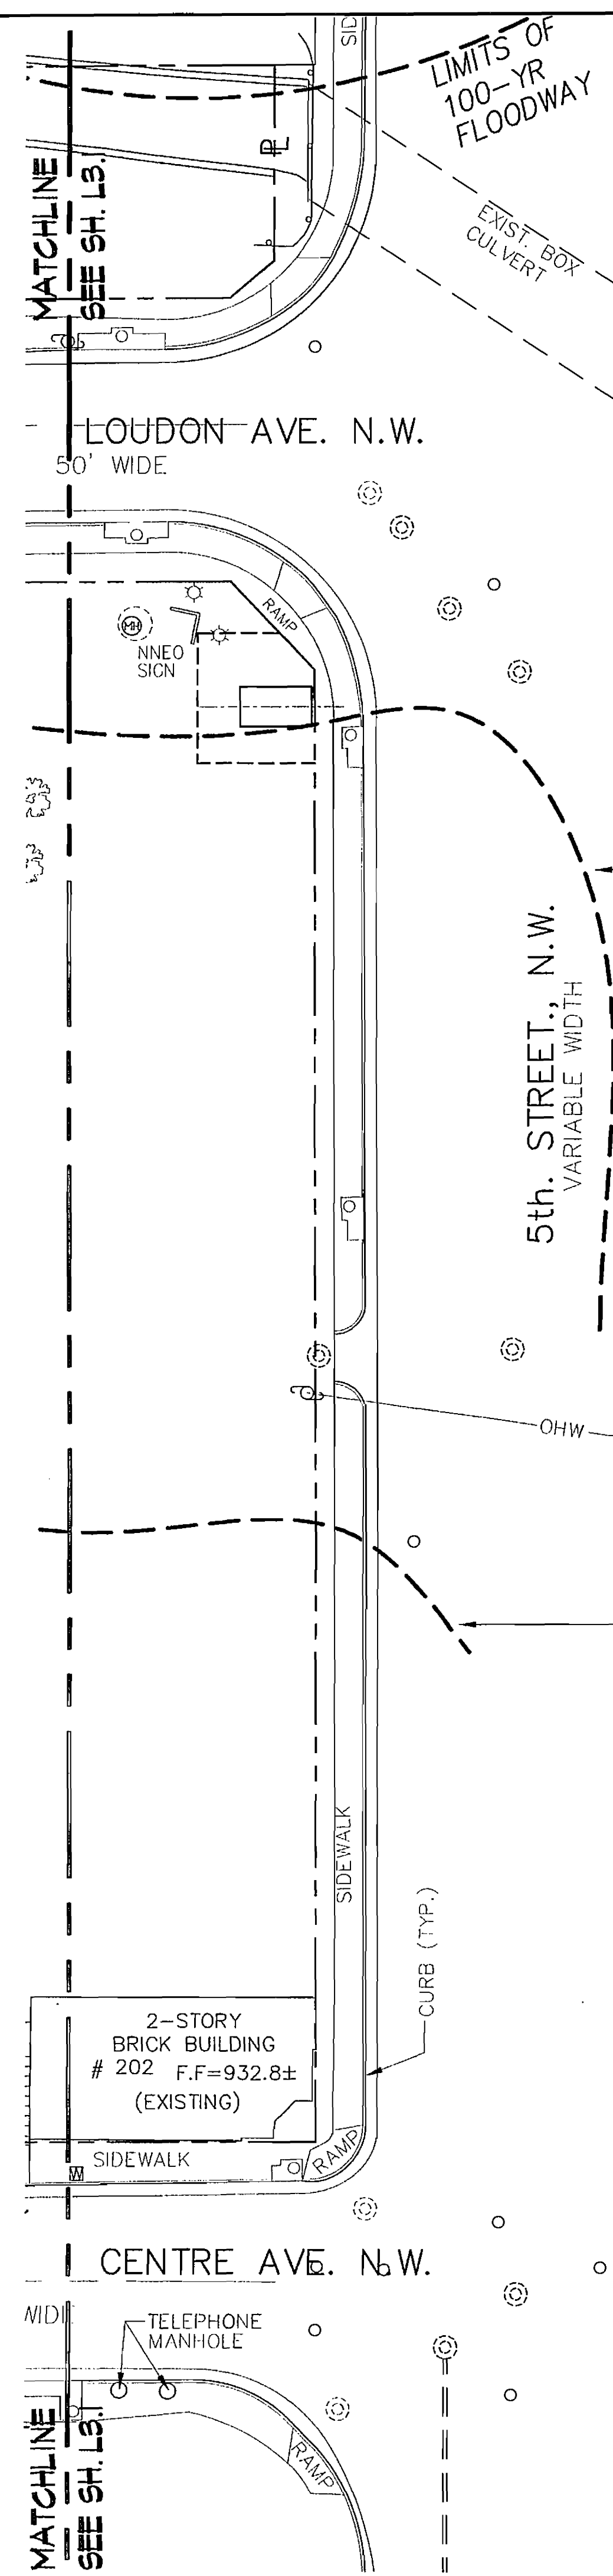

HILL STUDIO


Landscape Architecture
Architecture
Community Planning
Historic Preservation

120 W. Campbell Ave. SW
Roanoke, VA 24011

tel: 540-342-5263
fax: 540-345-5625

www.hillstudio.com

**PARK STREET SQUARE
SITE PLANTING PLAN - AREA 'B'**

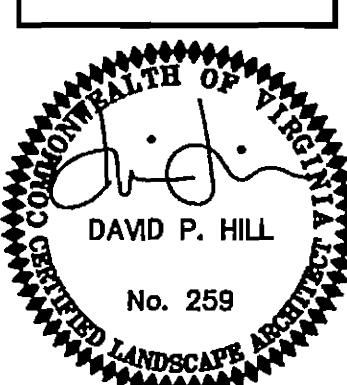

DAVID P. HILL
No. 259
LANDSCAPE ARCHITECT
STATE OF VIRGINIA

Date: 04/14/06
Scale: 1" = 20'
Revision: 06/13/06

Drawn By: CRC
Review By:
Project No: 0539

L3.2