



HILL
STUDIO






Landscape Architecture
Architecture
Community Planning
Historic Preservation

120 W. Campbell Ave. SW
Roanoke, VA 24011

tel: 540-342-5263
fax: 540-345-5625

www.hillstudio.com


PARK STREET SQUARE
STORM SEWER PROFILES - LOUDON AVENUE
ROANOKE, VIRGINIA

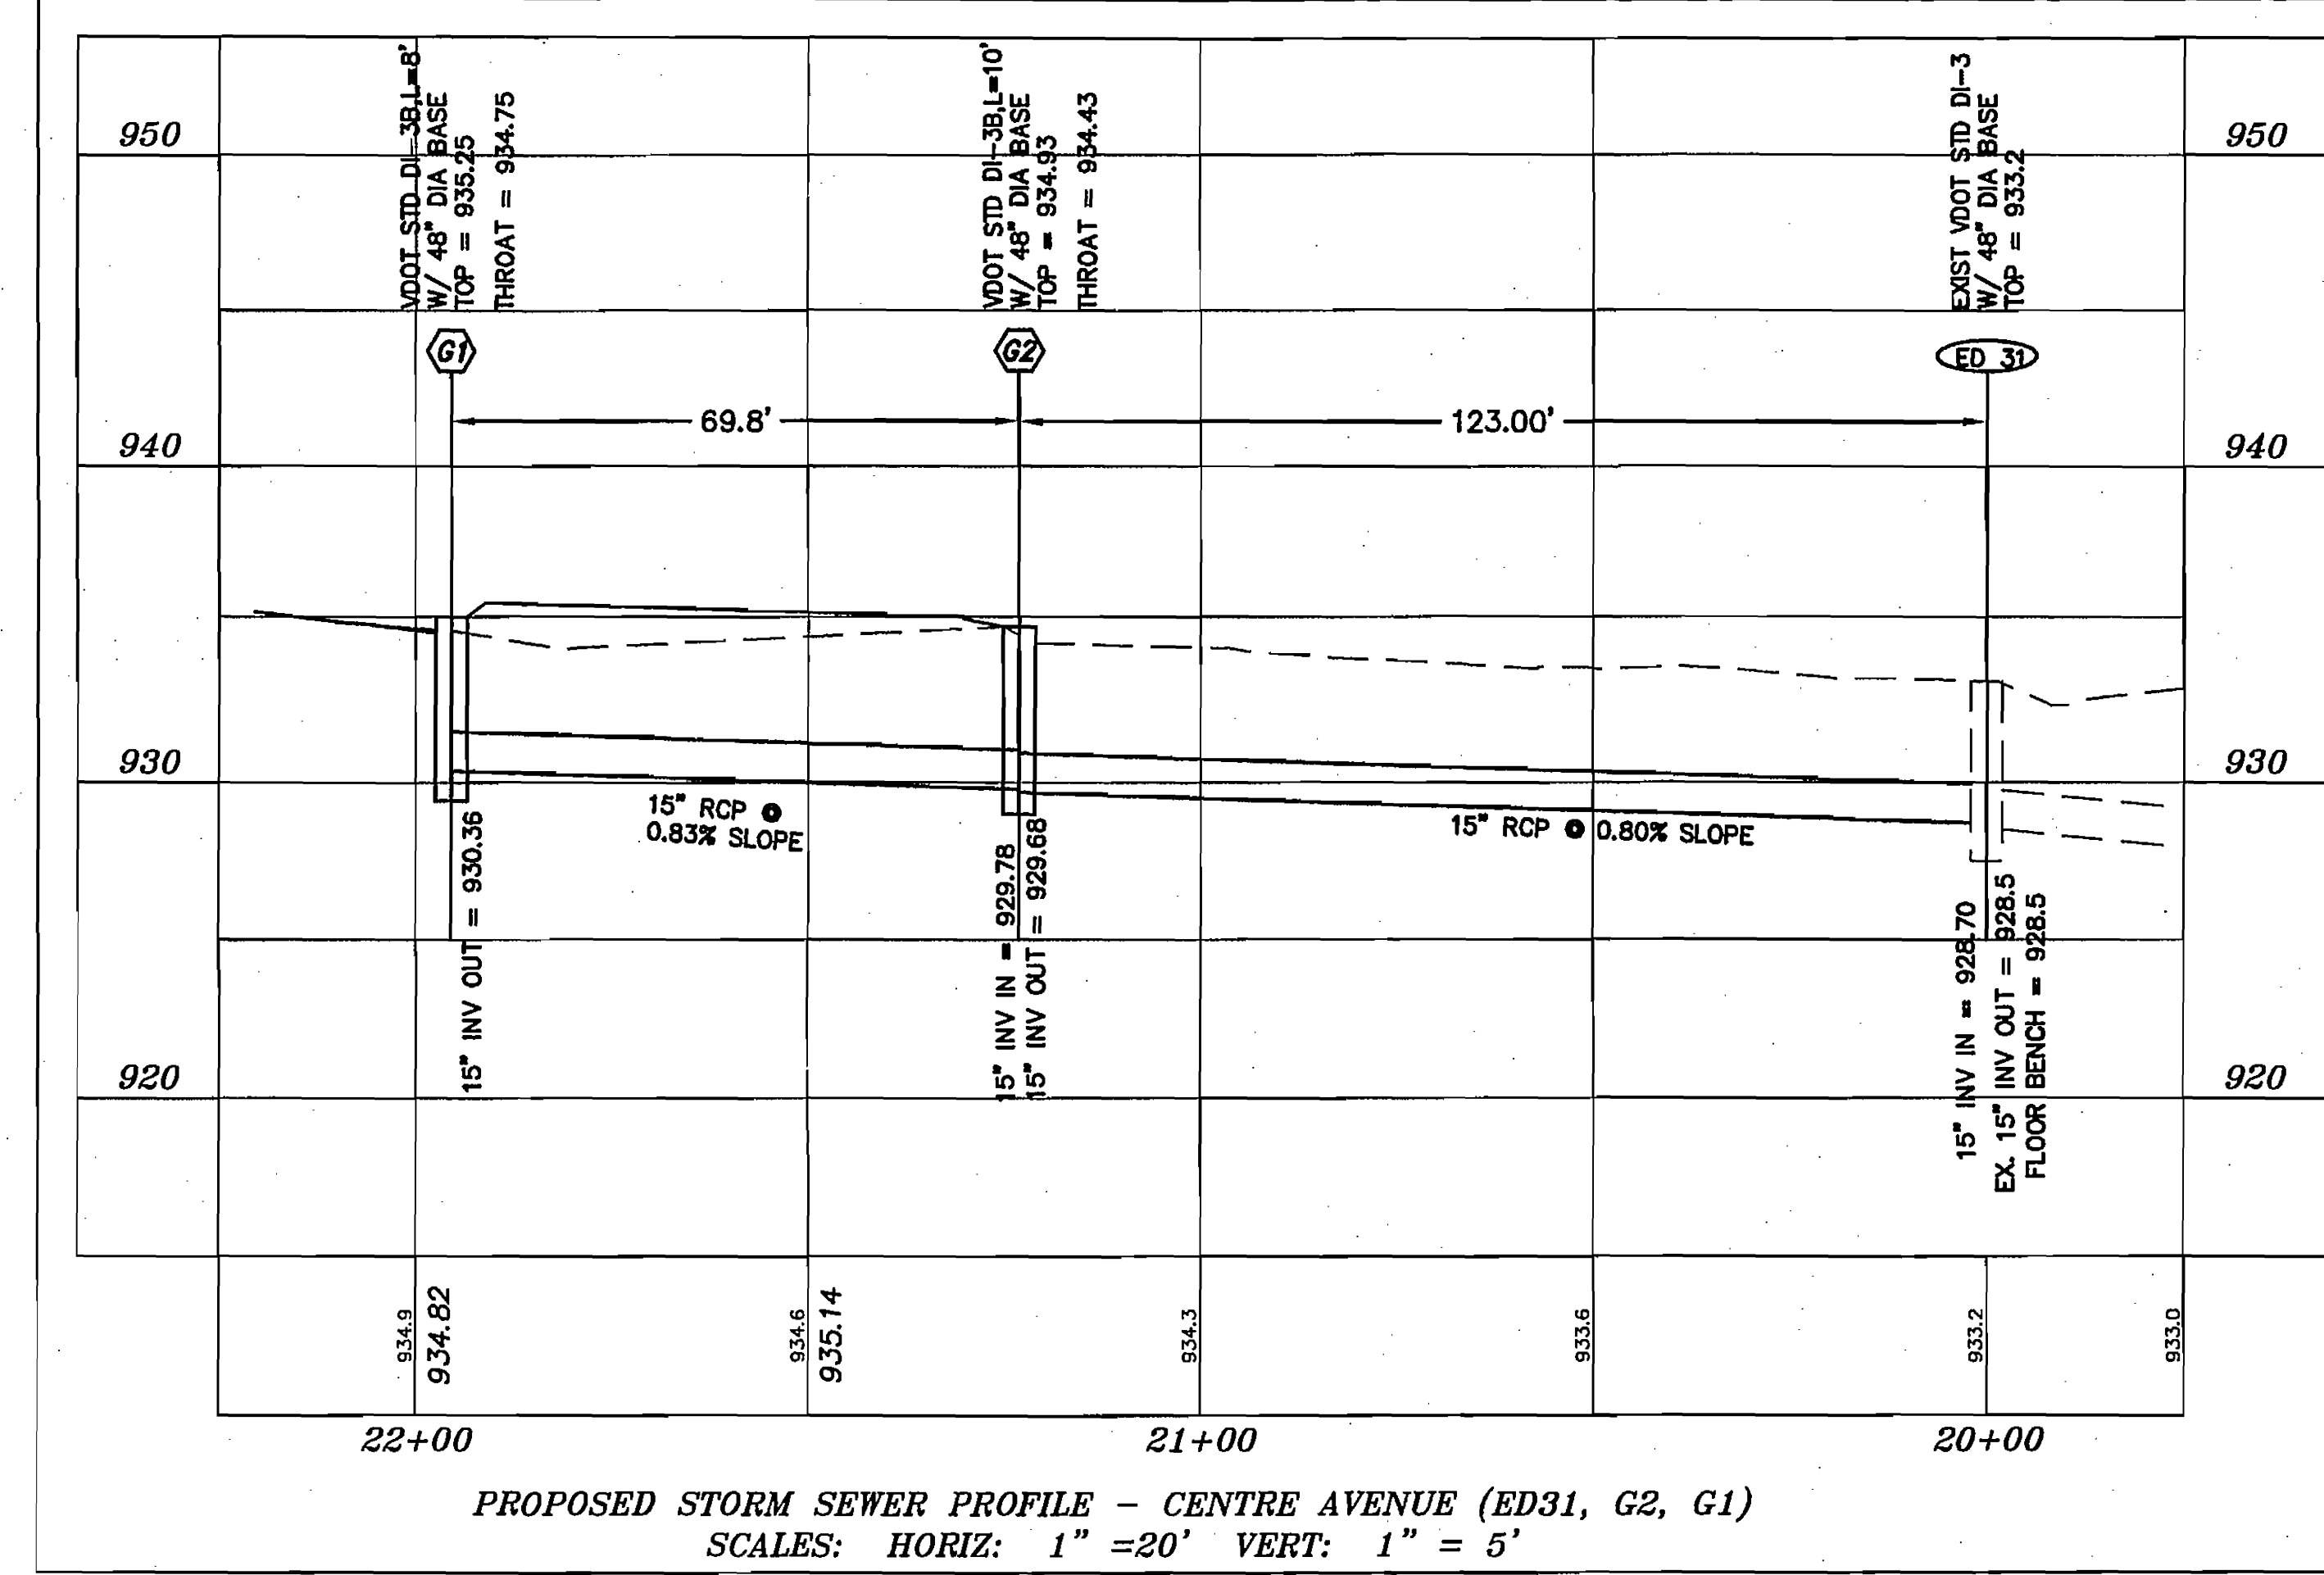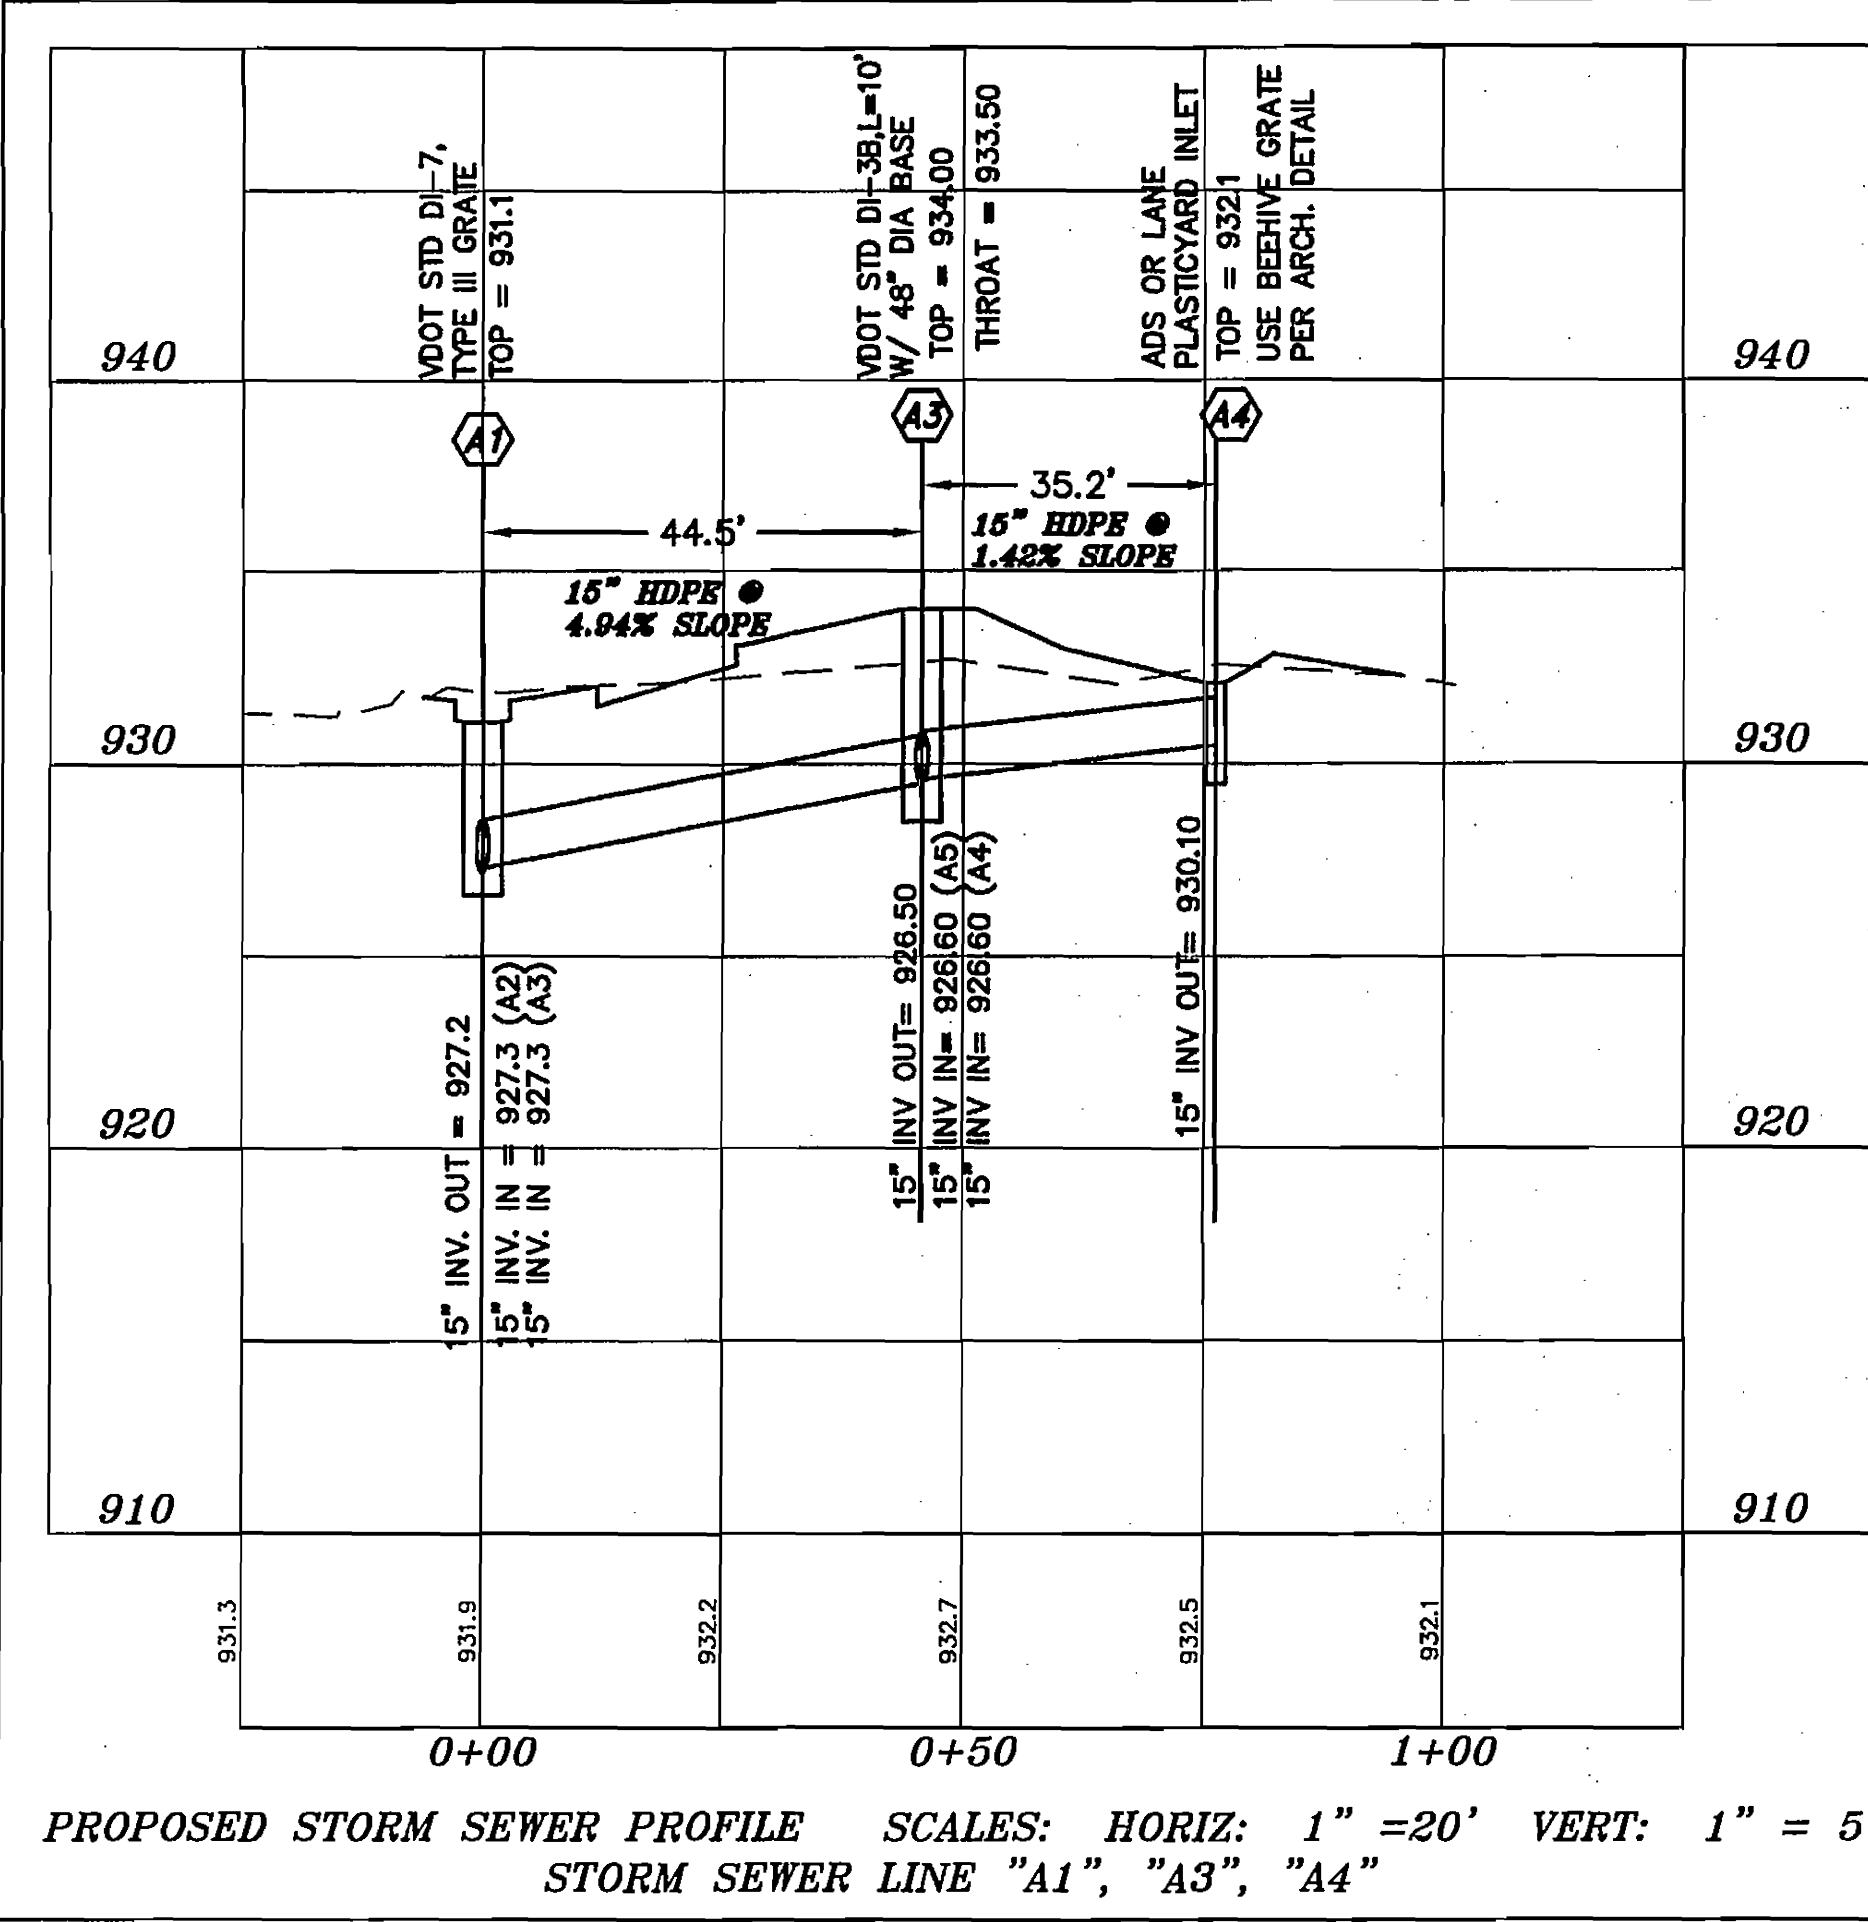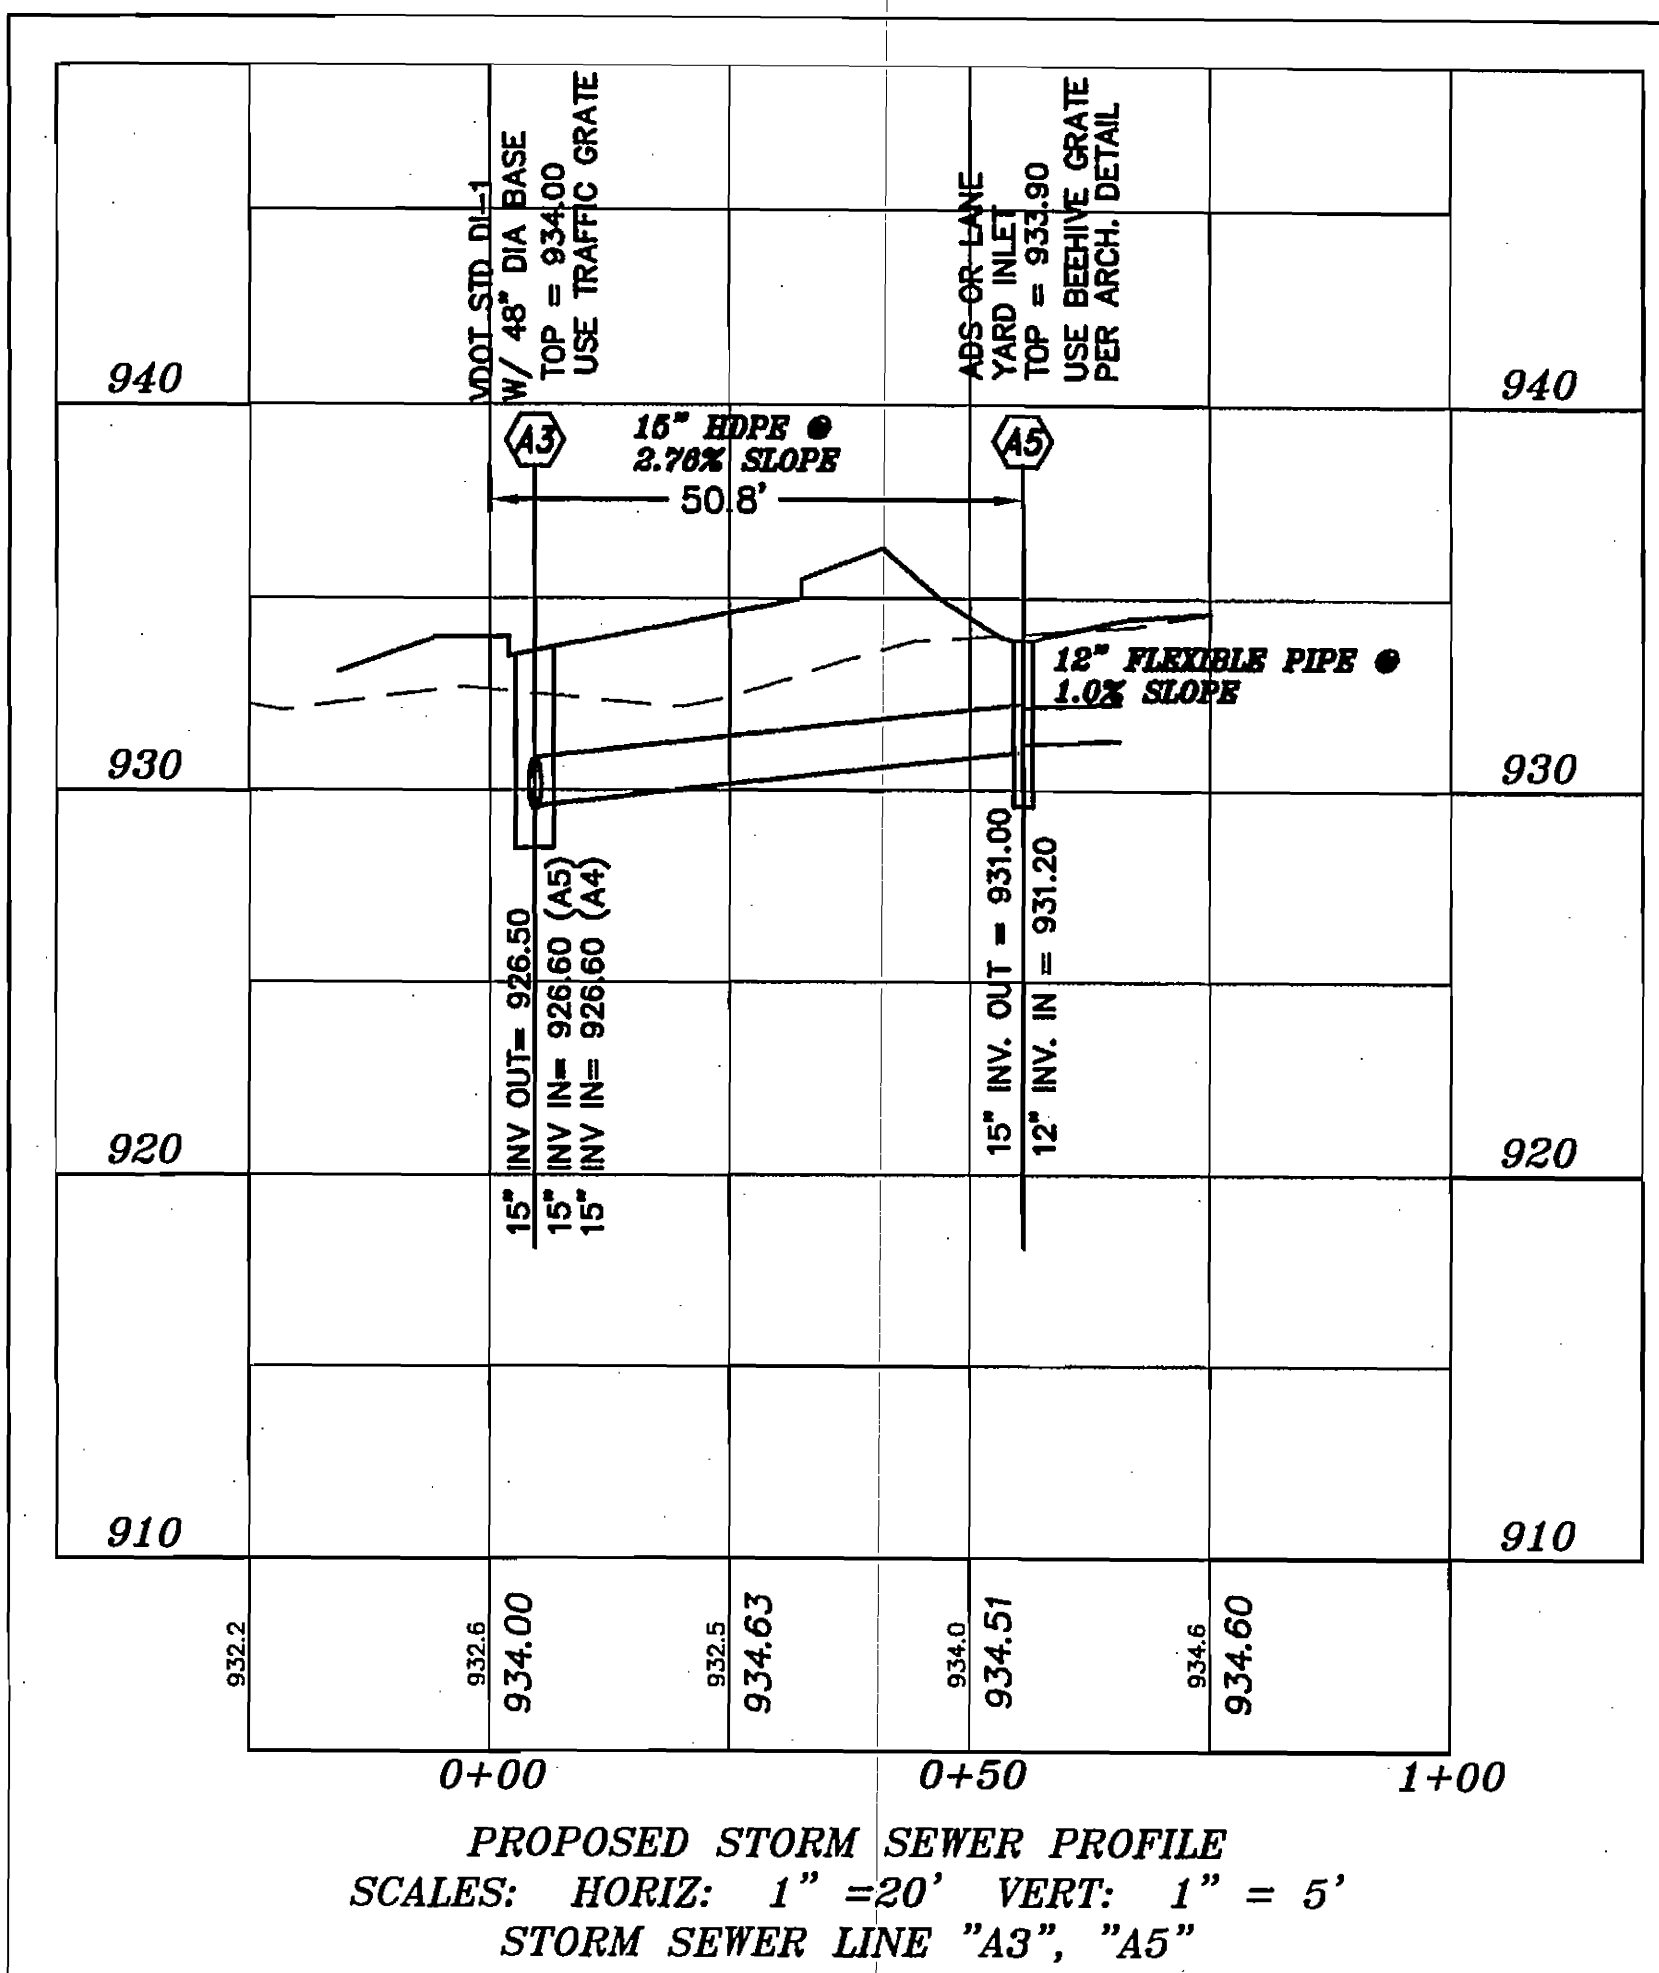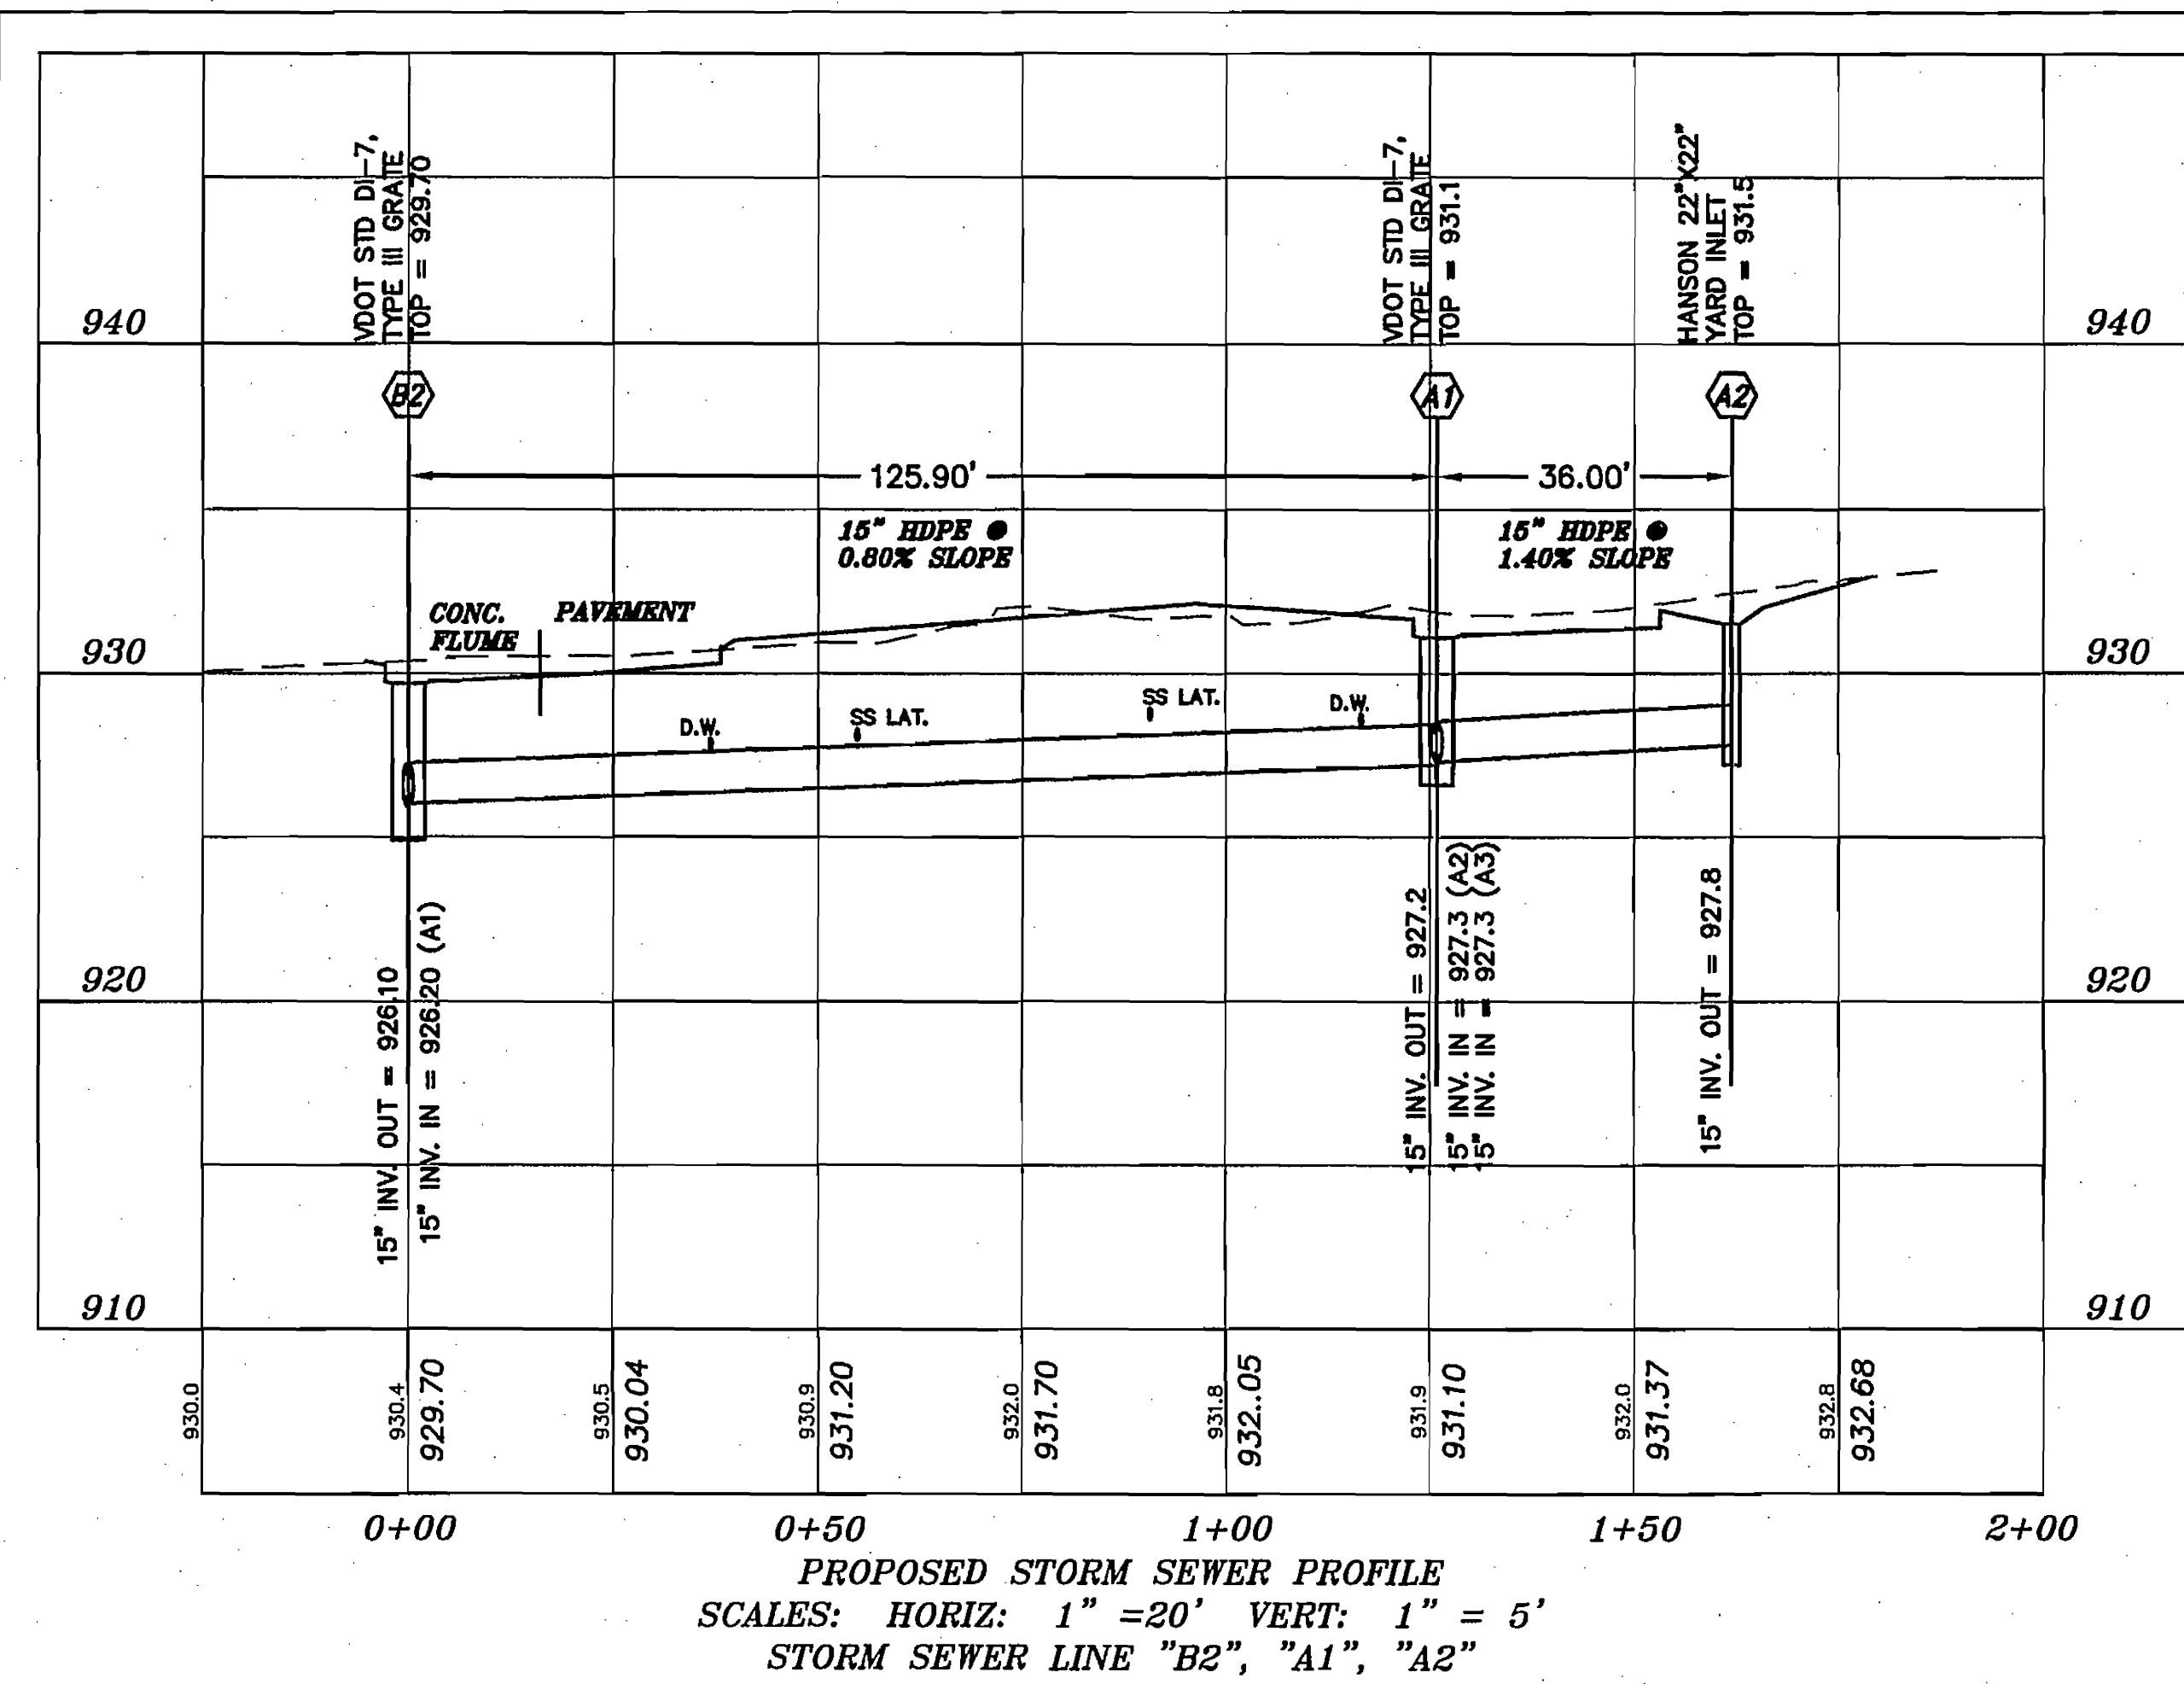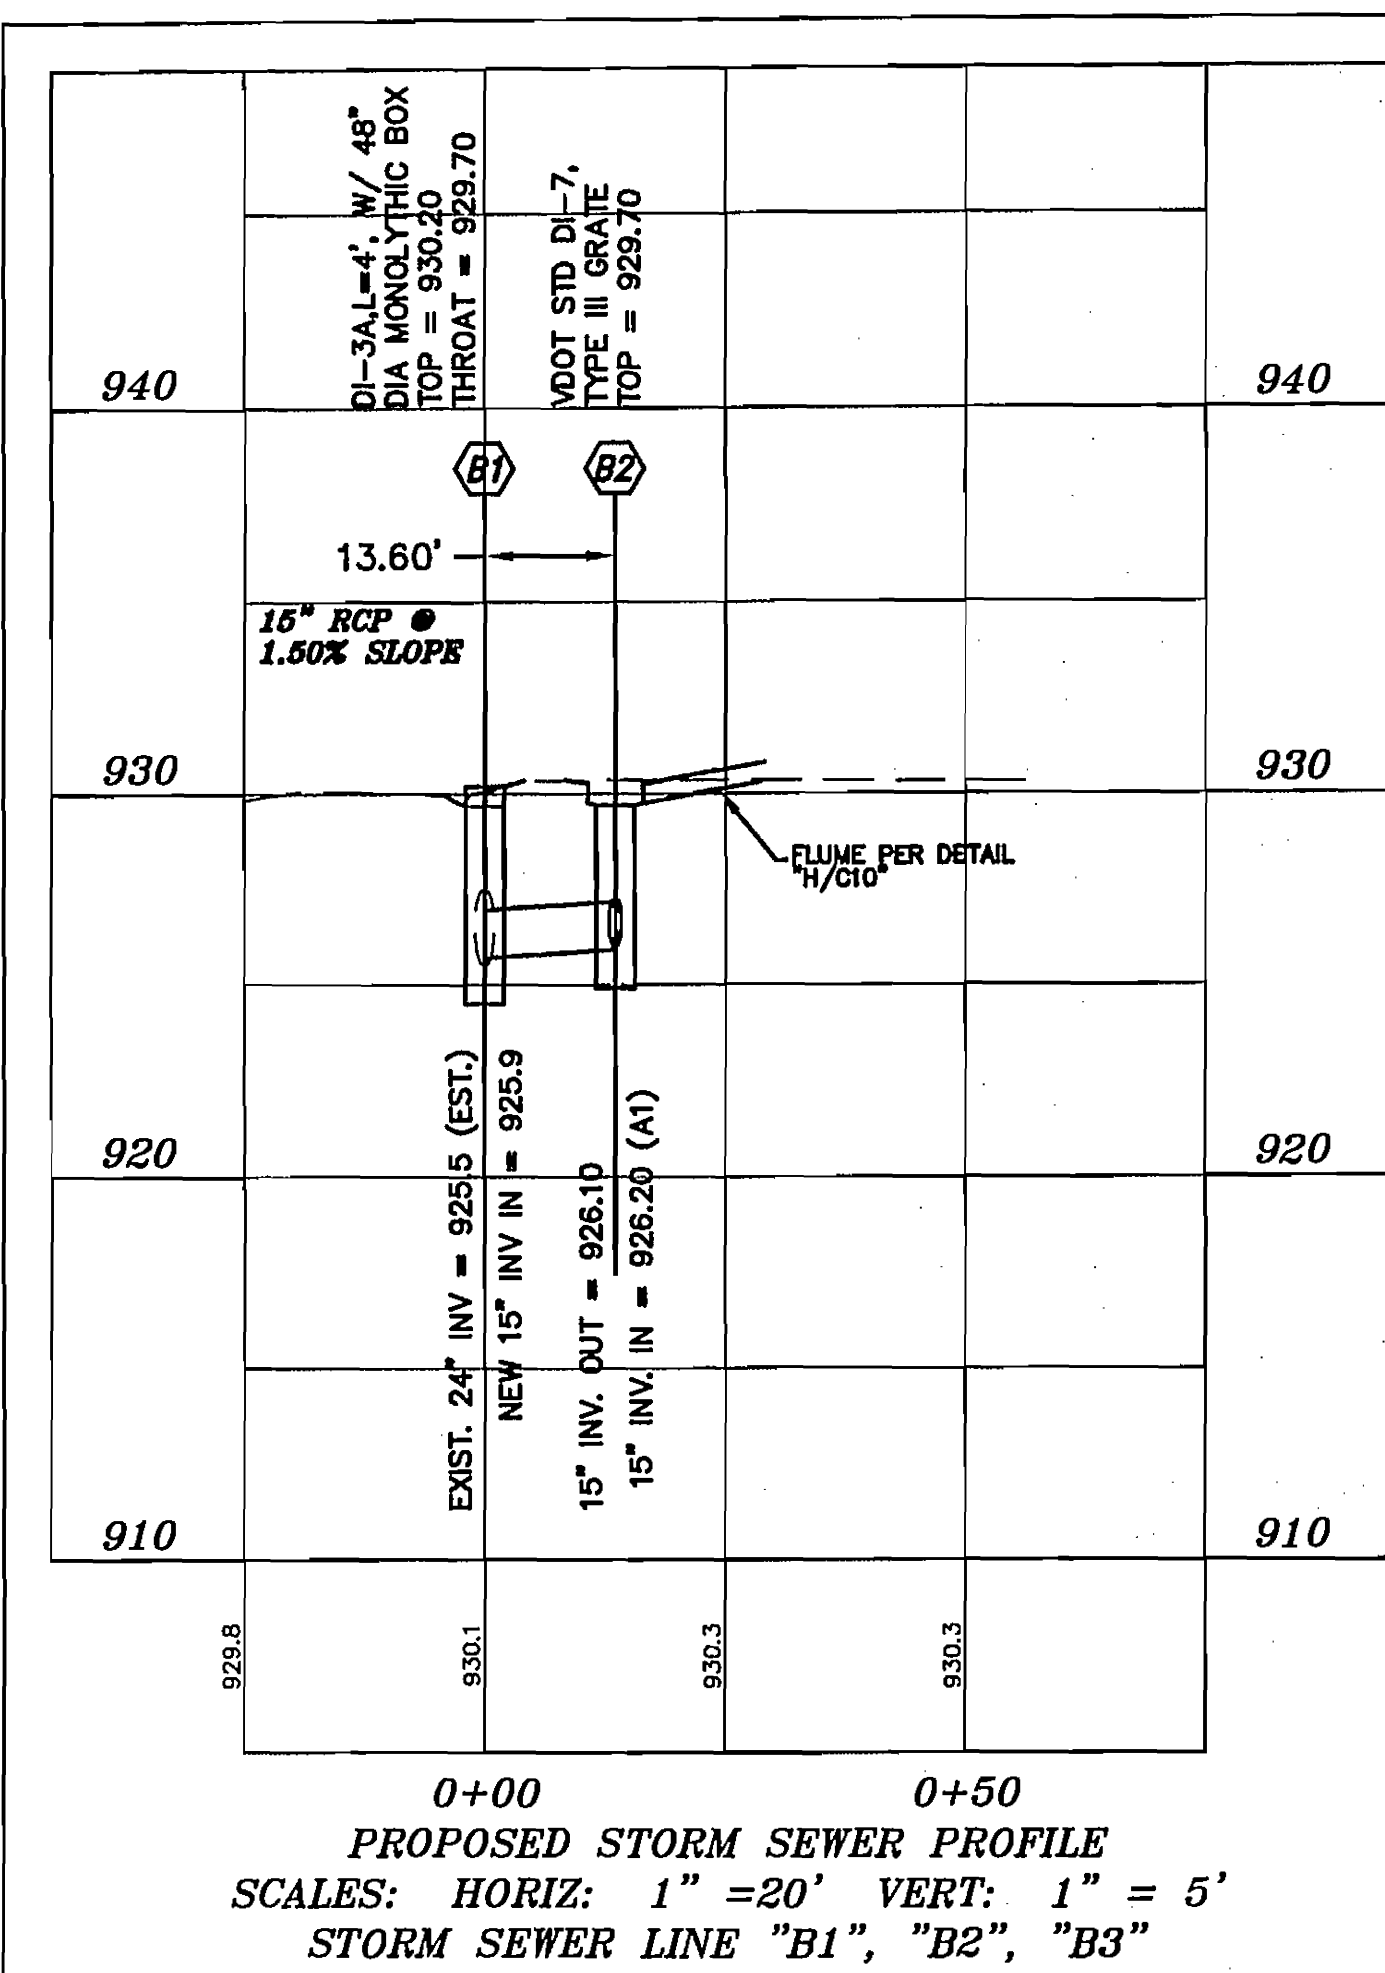

STORM SEWER NOTES - LOUDON AVENUE:
REFER TO "UTILITY PLANS", "DRAINAGE & SPOT
ELEVATION PLANS", AND "GRADING & EROSION
CONTROL PLANS" FOR ADDITIONAL STORM SEWER
NOTES. SPECIAL ATTENTION IS NOTED TO LIMITED
STRUCTURE DEPTHS AND MINIMUM PIPE SLOPES.
SPECIAL ATTENTION IS NOTED TO UTILITY CROSSINGS
AND THE USE OF CONCRETE PIERS AT THE UTILITY
CROSSINGS.

ALL STRUCTURES SHALL UTILIZE IS-1 INLET SHAPING.

DESIGNED BY PJ BROWN
DRAWN BY PJ B
CHECKED BY PJ B
W.O. # 06-0021-02
N.B. JR-217
TAX NO. AS SHOWN

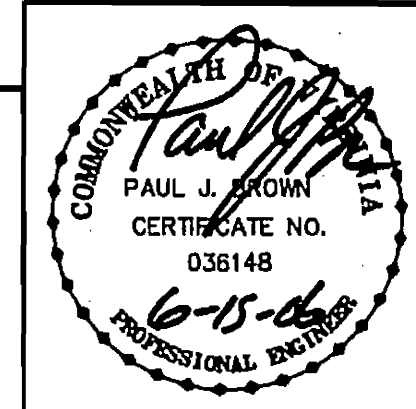

parker
DESIGN GROUP
ENGINEERS * SURVEYORS * PLANNERS * LANDSCAPE ARCHITECTS

816 Boulevard
Salem, Virginia 24153
Phone: 540-387-1153
Fax: 540-389-5767
www.parkerdgc.com

06-0021-02-Const Dwg.dwg

Date: JUNE 13, 2006
Scale: 1" = 20'
Revisions:

Drawn By: PJB/TPPS
Review By: PJB
Project No. 06-0021-02
HILL STUDIO NO. 0539

C12