


BENCHMARK:
CITY OF ROANOKE BRASS DISK "SPANKY", LOCATED
AT THE WESTERN CORNER OF THE INTERSECTION
OF GRANDIN RD. AND BRANDON AVE.
ELEVATION = 1046.29

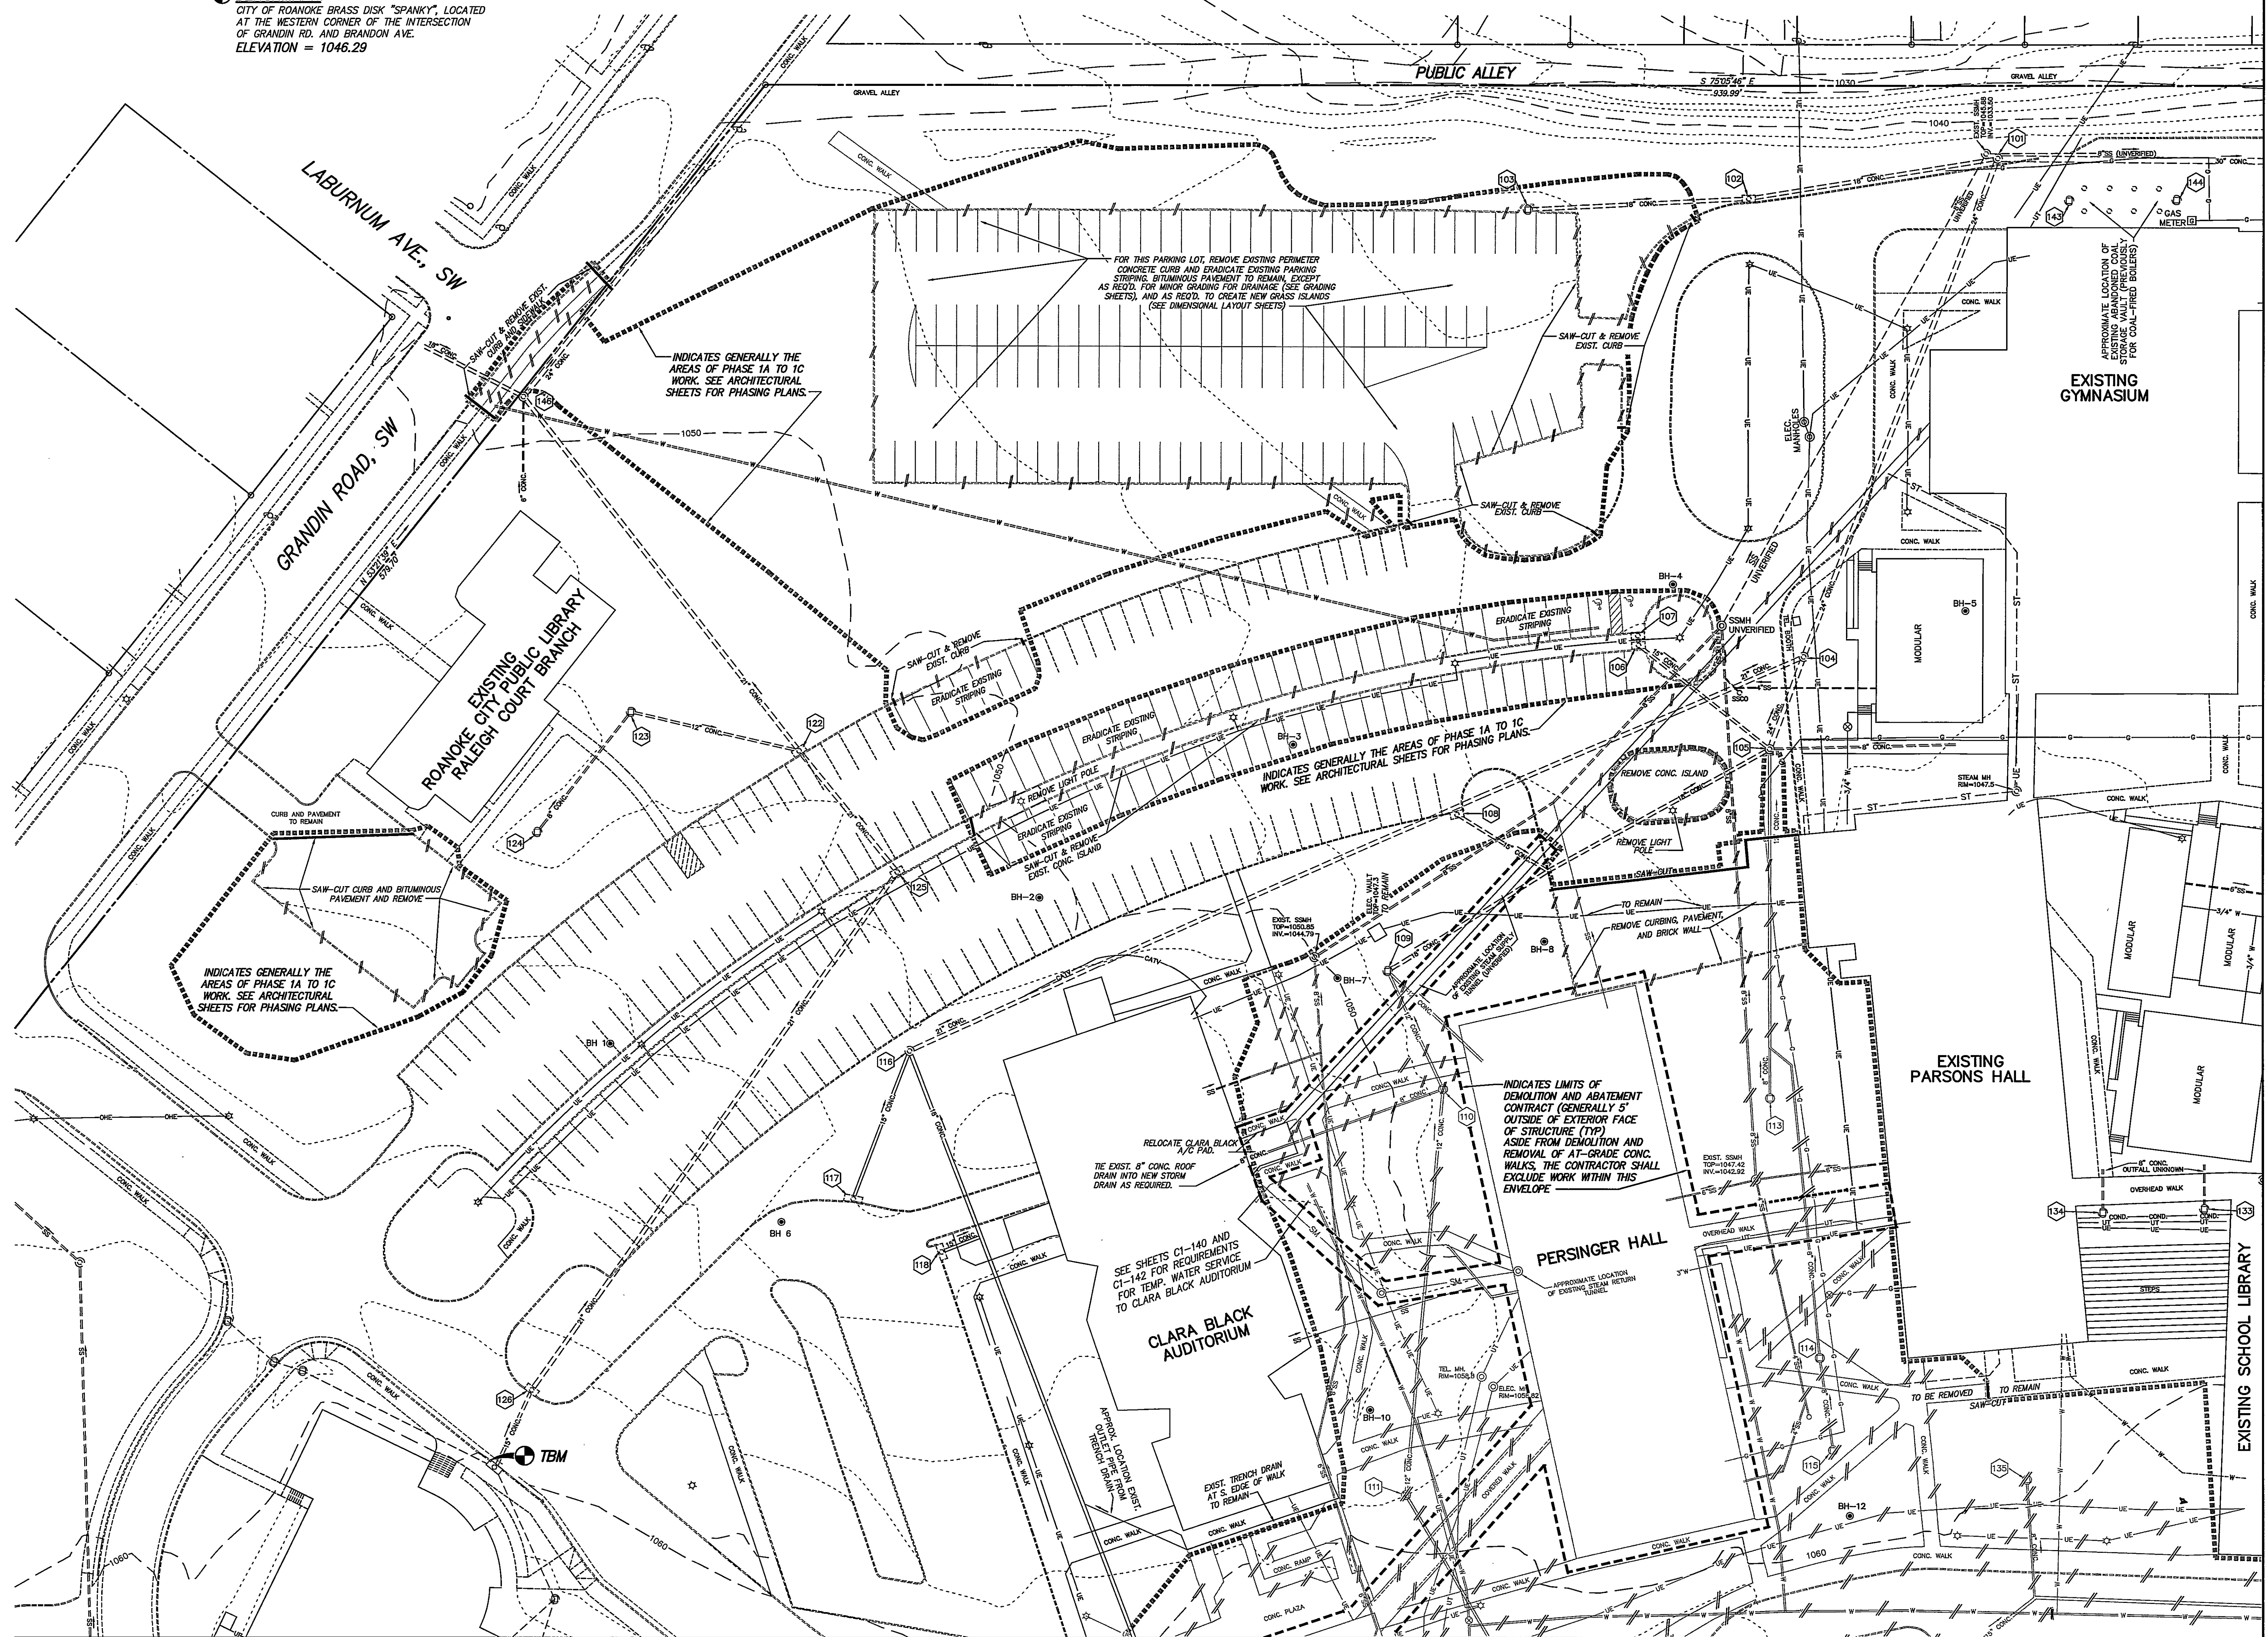

TEMPORARY BENCHMARK:
CHISELED SQUARE ON NORTHWEST CORNER OF
EXISTING CURB INLET, LOCATED IN FRONT OF
THE GOVERNOR'S SCHOOL.
ELEVATION = 1059.98


MATCH LINE - SEE SHEET C1-102

SEE SHEET C1-102 FOR SCHEDULE OF EXISTING STORM DRAINAGE STRUCTURES

LIMITS OF EXISTING BUILDINGS SHOWN ARE TAKEN FROM AERIAL MAPPING. MOST BUILDINGS HAVE PERIMETER CONCRETE WALKS THAT ARE UNDER THE ROOF OVERHANGS.

UNLESS OTHERWISE INDICATED, EXISTING PIPELINE UTILITIES 4" DIAMETER AND LARGER SHALL BE REMOVED IN THEIR ENTIRETY. BACKFILL AND COMPACTION SHALL BE IN ACCORDANCE WITH PLANS AND THE PROJECT MANUAL.

INDICATES SOIL BORING LOCATIONS. SEE SOIL EROSION CONTROL NARRATIVE, SHEET C1-100, FOR DESCRIPTION OF GEOTECHNICAL REPORT.

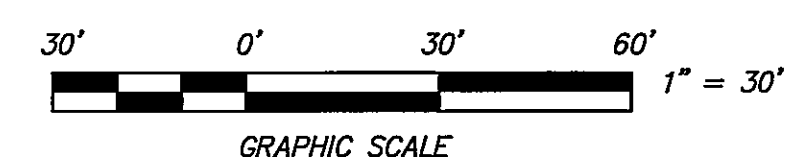

CWA
CALDWELL WHITE ASSOCIATES
ENGINEERS / SURVEYORS / PLANNERS
4909 MELROSE AVENUE
P.O. BOX 6260
ROANOKE, VIRGINIA 24017-0260
(540) 366-3400
FAX: (540) 366-8708 NR: Roanoke City Schools

PERKINS & WILL

Architecture • Interiors • Planning
404.873-2300 fax:404.892.5823
1382 Peachtree Street Atlanta Georgia 30309
Boston • Charlotte/RTP • Chicago • Dallas
Los Angeles • Miami • Minneapolis • New York

Rife + Wood
ARCHITECTS
1336 Granada Road Roanoke, Virginia 24015
(540) 344-0015 fax: (540) 344-3982

In association with:

Caldwell White - Civil Engineers
4203 Melrose Avenue
Roanoke, Virginia 24017
540-366-3400 (p) 540-366-5702 (f)


The Fitch Studio
1740 20th Street, NW
Washington, DC 20009
202-588-0148 (p) 202-588-0149 (f)

Kinsey Shane & Associates - Architects and Structural Engineers
201 West Main Street
Salem, Virginia 24153
540-389-8555 (p) 540-389-9130 (f)

Lawrence Perry & Associates, Inc. Mechanical & Electrical Engineers
304 West Church Avenue
Roanoke, Virginia 24011
540-342-1816 (p) 540-344-3410 (f)

Faassen & Associates - Food Service
8526 Sunflower Drive
Charlotte, North Carolina
204-536-9234 (f)

vanBlarcom & Frantz - Interior Designers
112 West Kirk Avenue
Roanoke, Virginia 24015
540-344-0988 (p) 540-344-4295 (f)

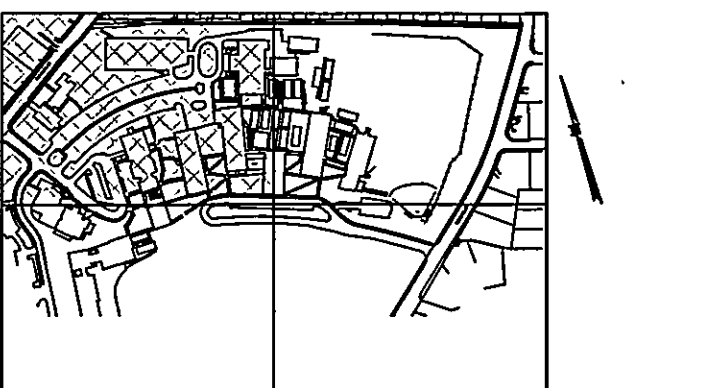


PATRICK HENRY HIGH SCHOOL

PHASE I
School Site Project No. 124-39A
Literary Loan No. 11187

NUMBER	ISSUE	DATE
1	ISSUED FOR CONSTRUCTION	04/02/04

Revisions

Copyright © 2004 PERKINS & WILL

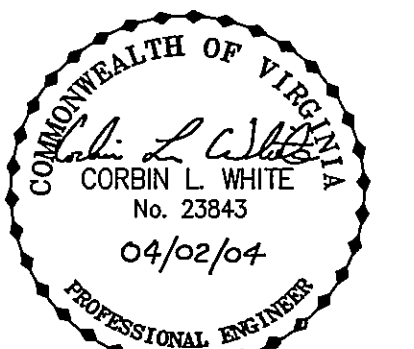

Sheet Information	
Date	04/02/04
Job Number	800200.000
Scale	1" = 30'
Drawn	C.L. White
Checked	
Approved	
Title	

EXISTING CONDITIONS
AND DEMOLITION PLAN
PHASES 1A
THROUGH 1C

Sheet
C1-100