



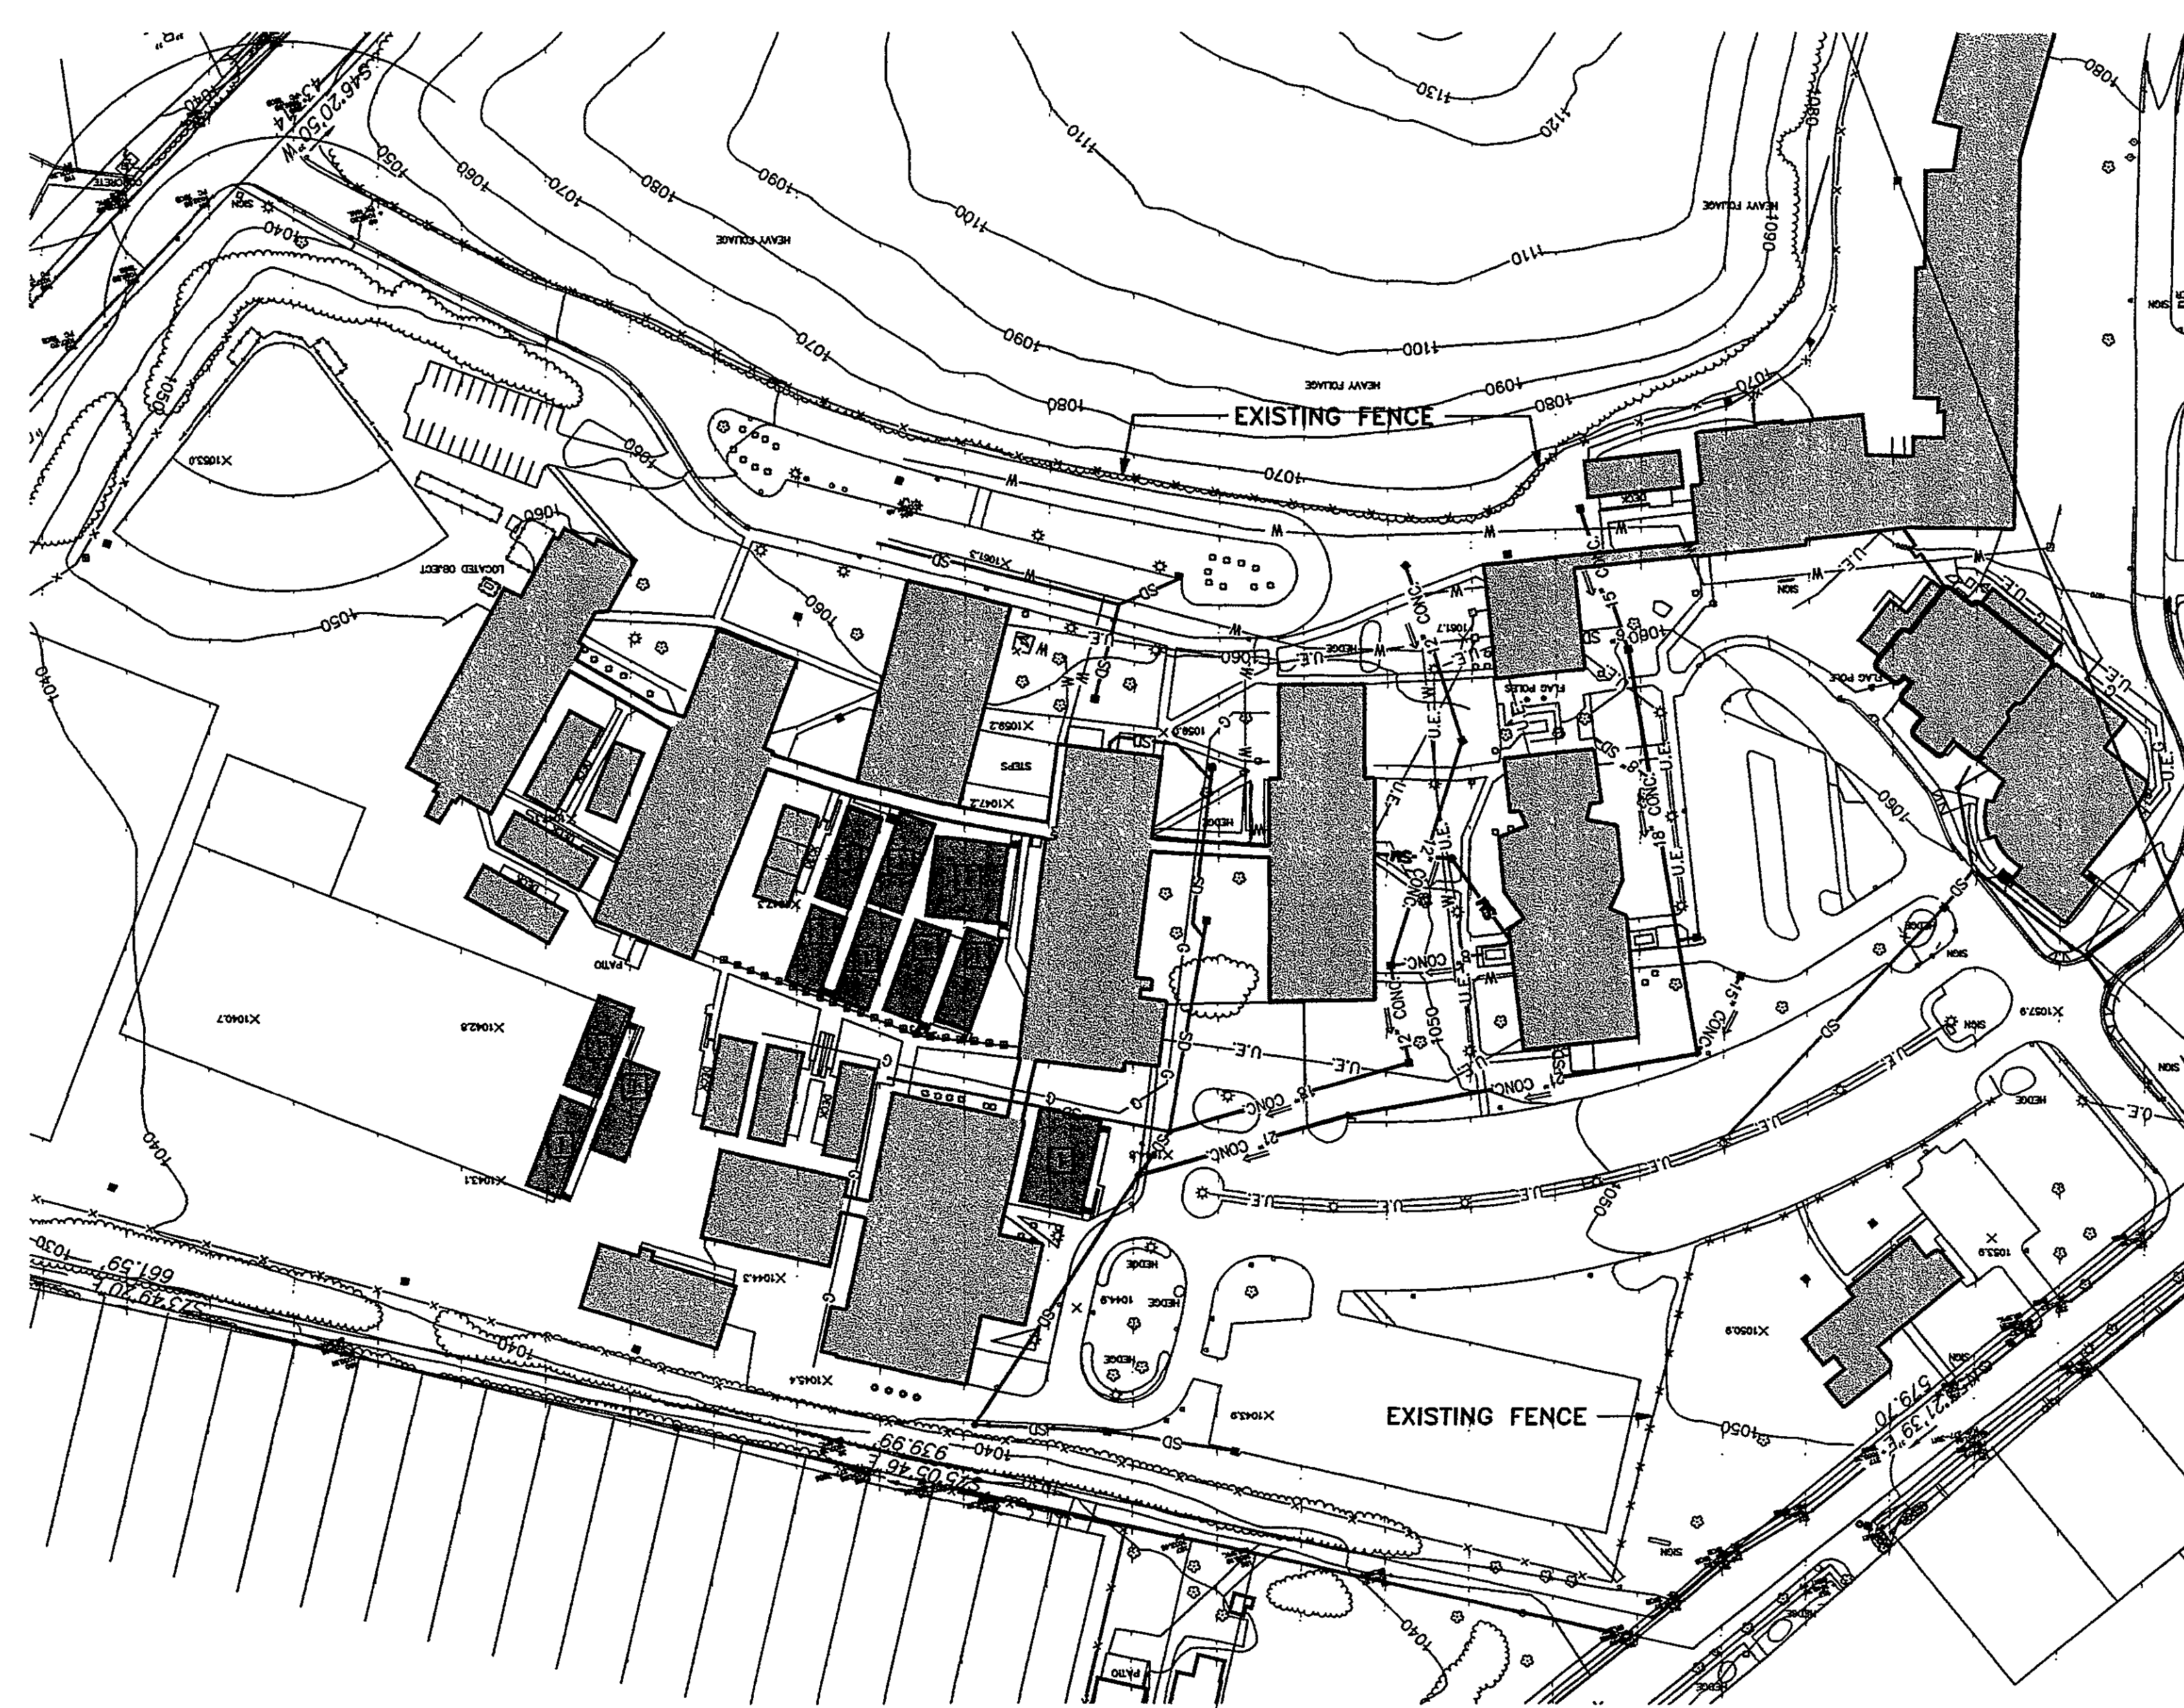

EXISTING SITE PLAN
SCALE: 1" = 100'

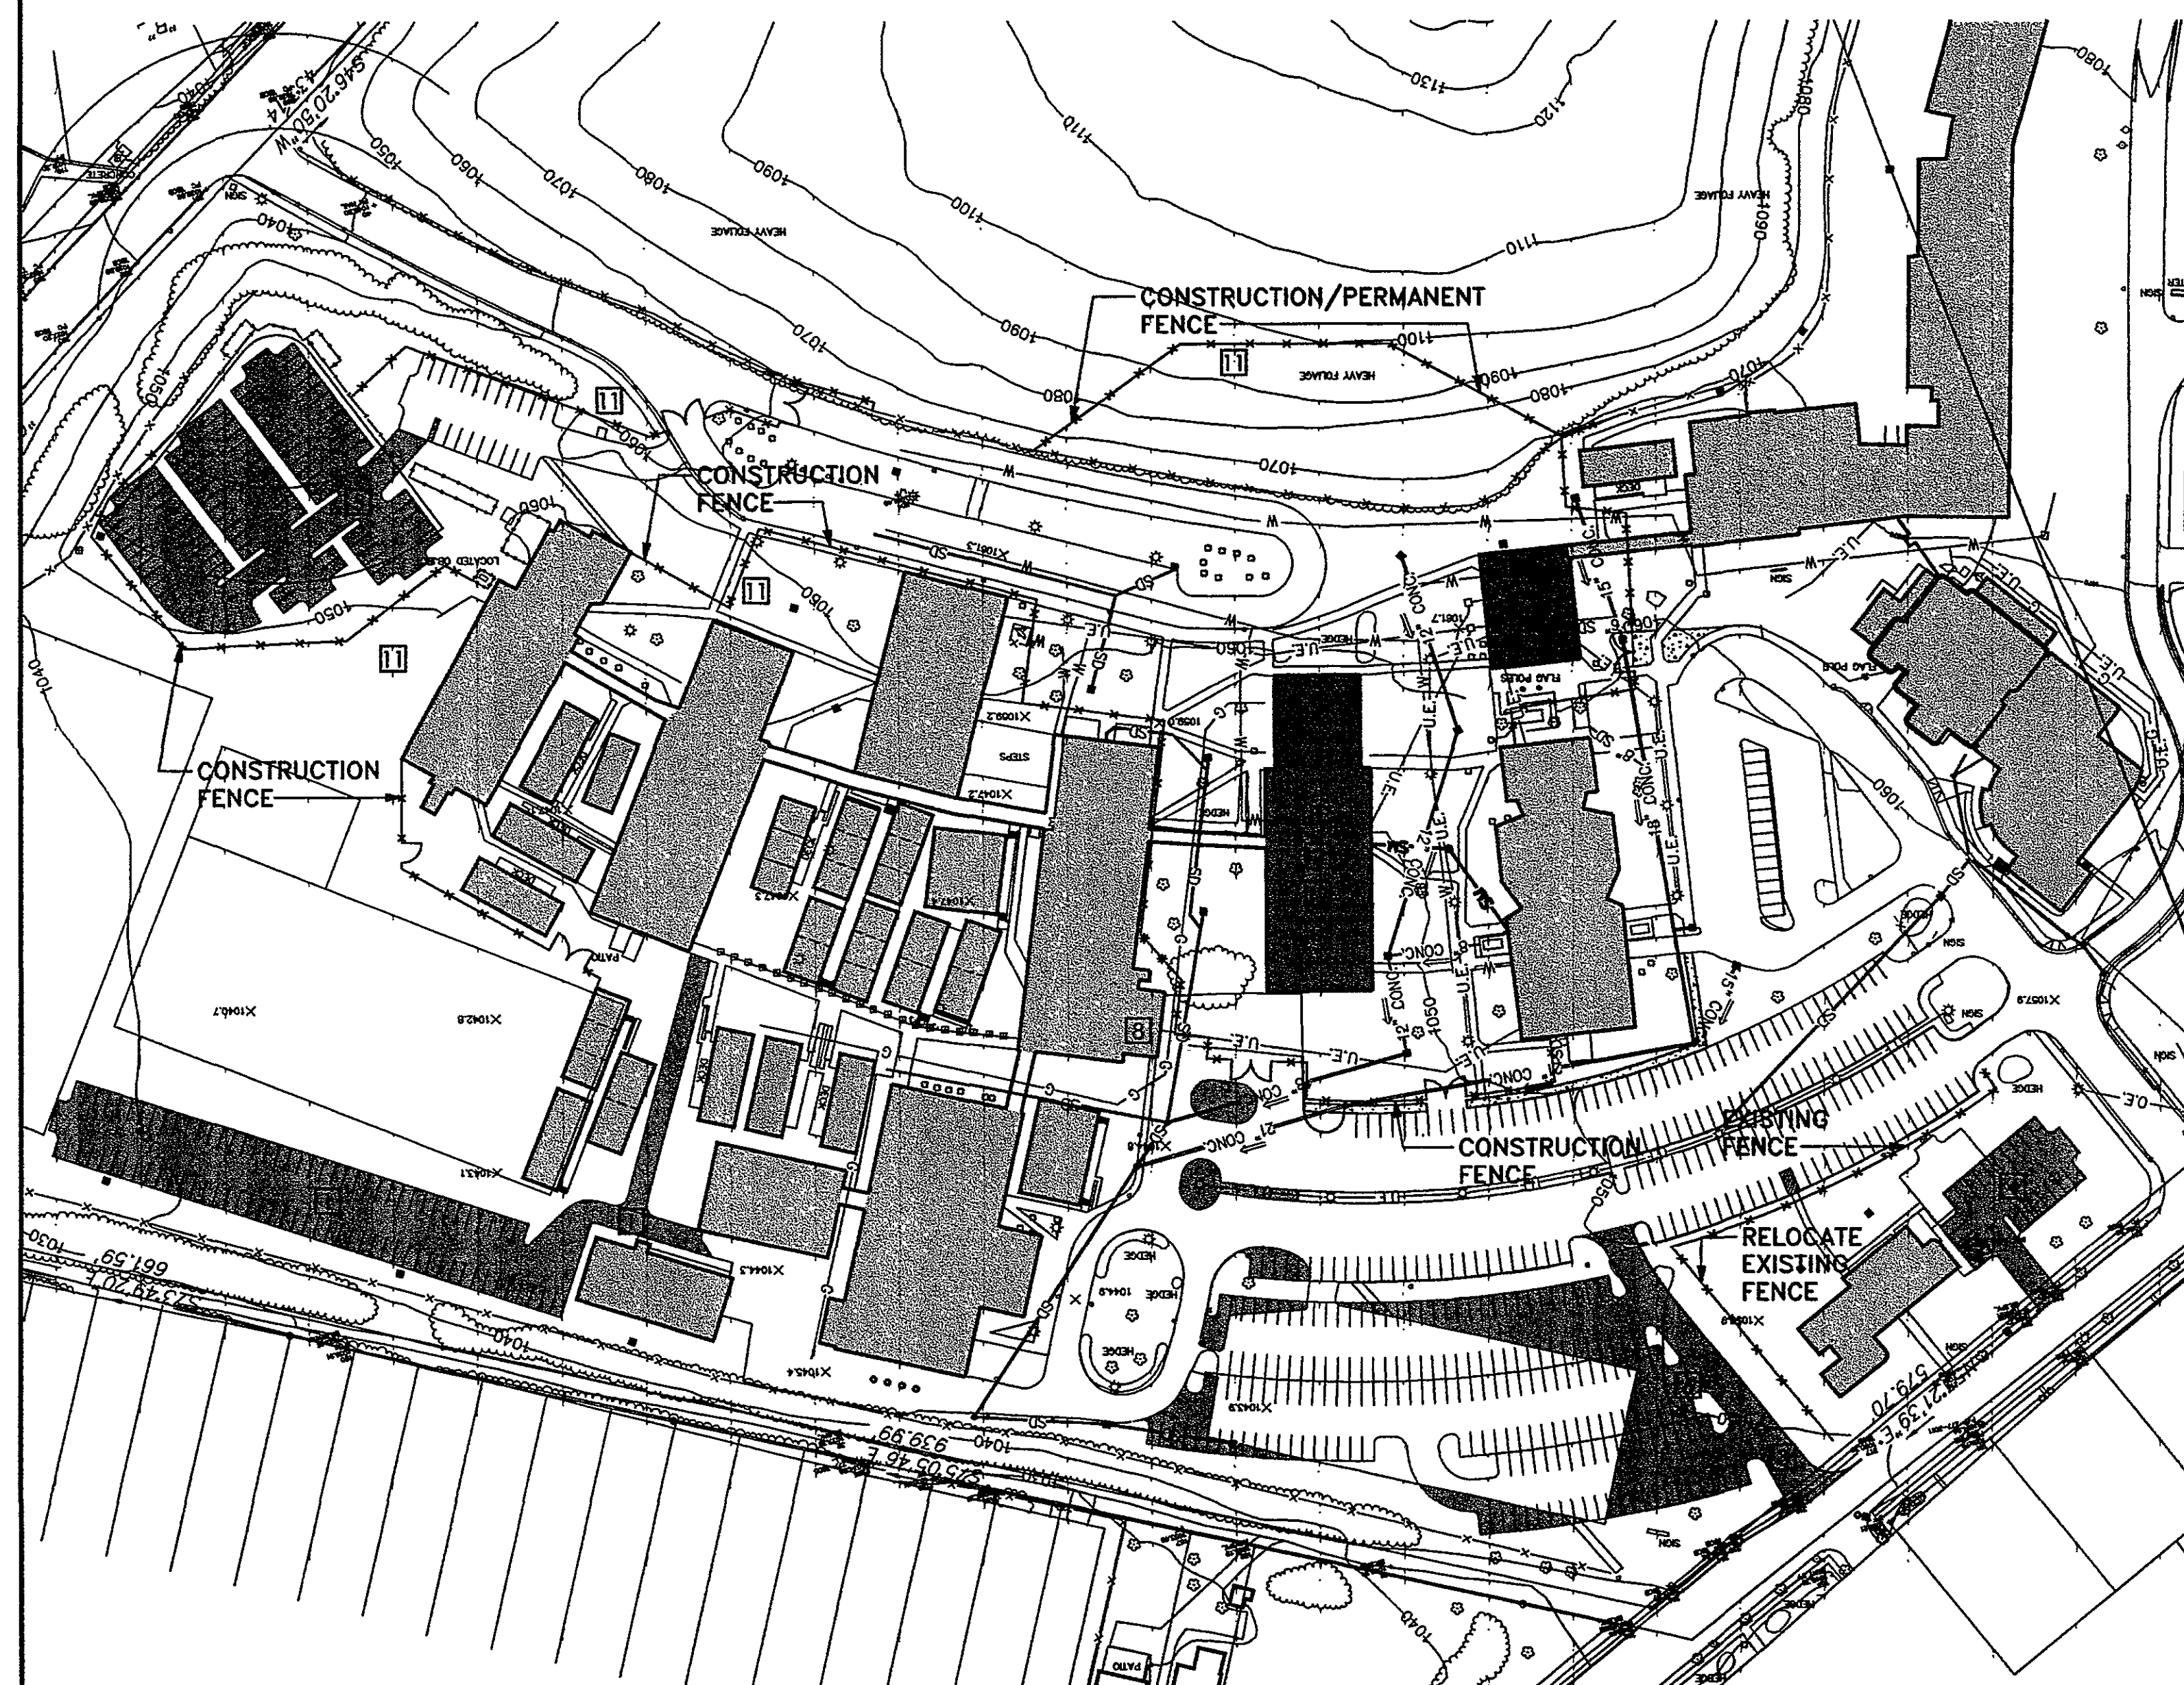


PRE-CONSTRUCTION PHASE APRIL 1 - JUNE 15, 2004
SCALE: 1" = 100'



PHASE 1A JUNE 15 - AUGUST 15, 2004
SCALE: 1" = 100'

1. Install temporary service drive and parking area
2. Abate ACM in interior of Administration & Perimeter
3. Install new entrance at Laburnum Avenue
4. Modify Library parking lot
5. Install temporary parking area on softball field
6. Install temporary parking area in front of school
7. Connect power, communications, plumbing and fire alarms in modules
8. Modify Persons loading dock and service area
9. Extend storm drain and sanitary sewer lines across front parking area
10. Modify storm drain lines at Parsons and Clara Block to clear construction area
11. Baricade construction area
12. Demolish Perimeter and Administration

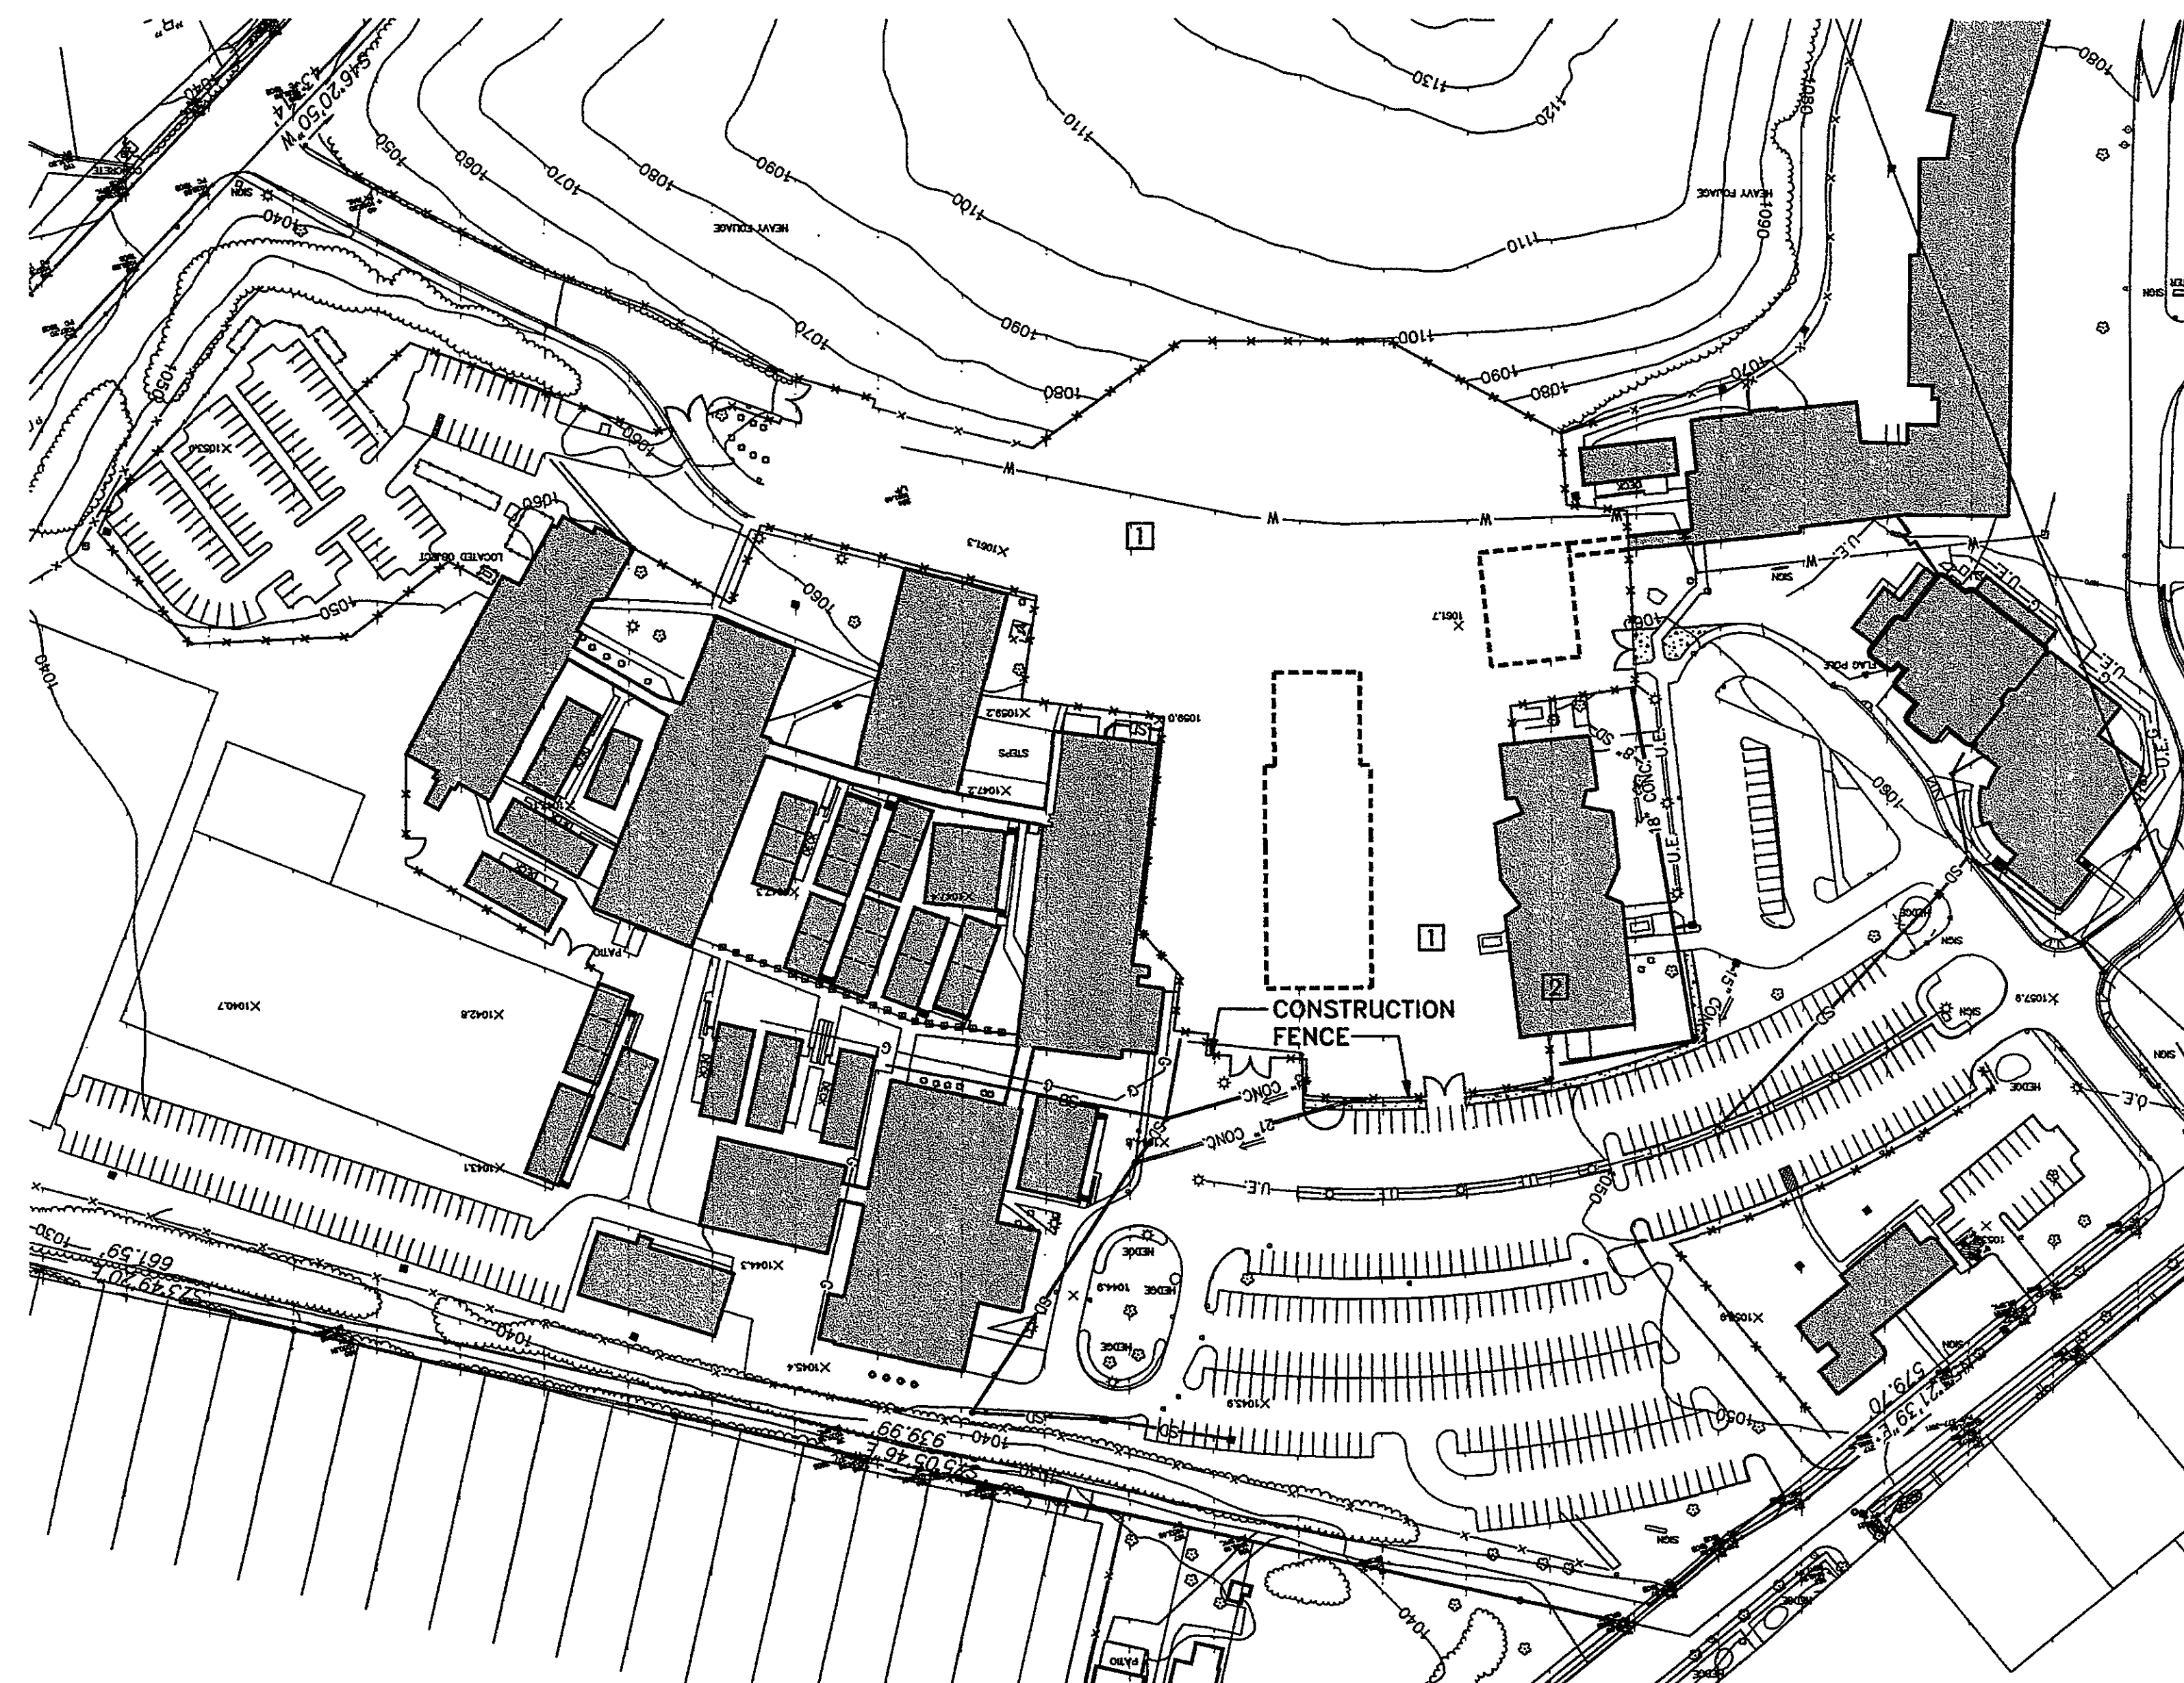

PHASE 1B AUGUST 15 - SEPTEMBER 15, 2004
SCALE: 1" = 100'


1. Begin excavation for new service road and building foundations
2. Install temporary boiler on Clara Block

PERKINS & WILL

Architecture • Interiors • Planning
404.875.2300 fax:404.892.5823
1382 Peachtree Street Atlanta Georgia 30309
Boston • Charlotte/RTP • Chicago • Dallas
Los Angeles • Miami • Minneapolis • New York

Rife + Wood ARCHITECTS

1336 Granada Road Roanoke, Virginia 24015
(540) 344-6015 fax: (540) 344-5282

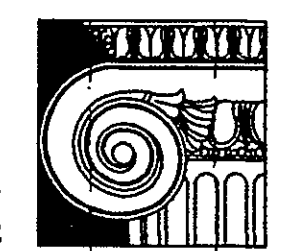

In association with:

Caldwell White - Civil Engineers

4203 Melrose Avenue
Roanoke, Virginia 24017
540-366-3400 (p) 540-366-8702 (f)

The Fish Studio

1740 20th Street, NW
Washington, DC 20009
202-588-0148 (p) 202-588-0149 (f)

Kneezy Shure & Associates - Architects and Structural Engineers

201 West Main Street
Salem, Virginia 24133
540-389-8655 (p) 540-389-9130 (f)

Lawrence Perry & Associates, Inc. Mechanical & Electrical Engineers

30A West Church Avenue
Roanoke, Virginia 24011
540-342-1816 (p) 540-344-3410 (f)

Fasson & Associates - Food Service

8528 Sunflower Drive
Charlotte, North Carolina
204-536-9234 (f)

vanBlerkom & Frantz - Interior Designers


112 West Kirk Avenue
Roanoke, Virginia 24015
540-344-4098 (p) 540-344-4285 (f)

PATRICK HENRY HIGH SCHOOL

PHASE I
School Site Project No. 124-39A
Literary Loan No. 11187

NUMBER	ISSUED FOR CONSTRUCTION	DATE
1	04/02/04	04/02/04
2		
3		
Copyright © 2001 PERKINS & WILL

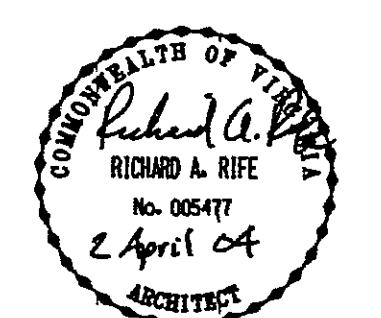

Sheet Information

Date	04/02/04
Job Number	800200.000
Scale	AS NOTED
Drawn	
Checked	
Approved	

TITLE

PHASING PLANS

Sheet

PH-100