



PROFILE	BY	DATE
SURVEYED		
PLOTTED		
GRADES CHECKED		
B. M.'s NOTED		
No. _____		
STRUCTURE NOTATIONS CHECKED		

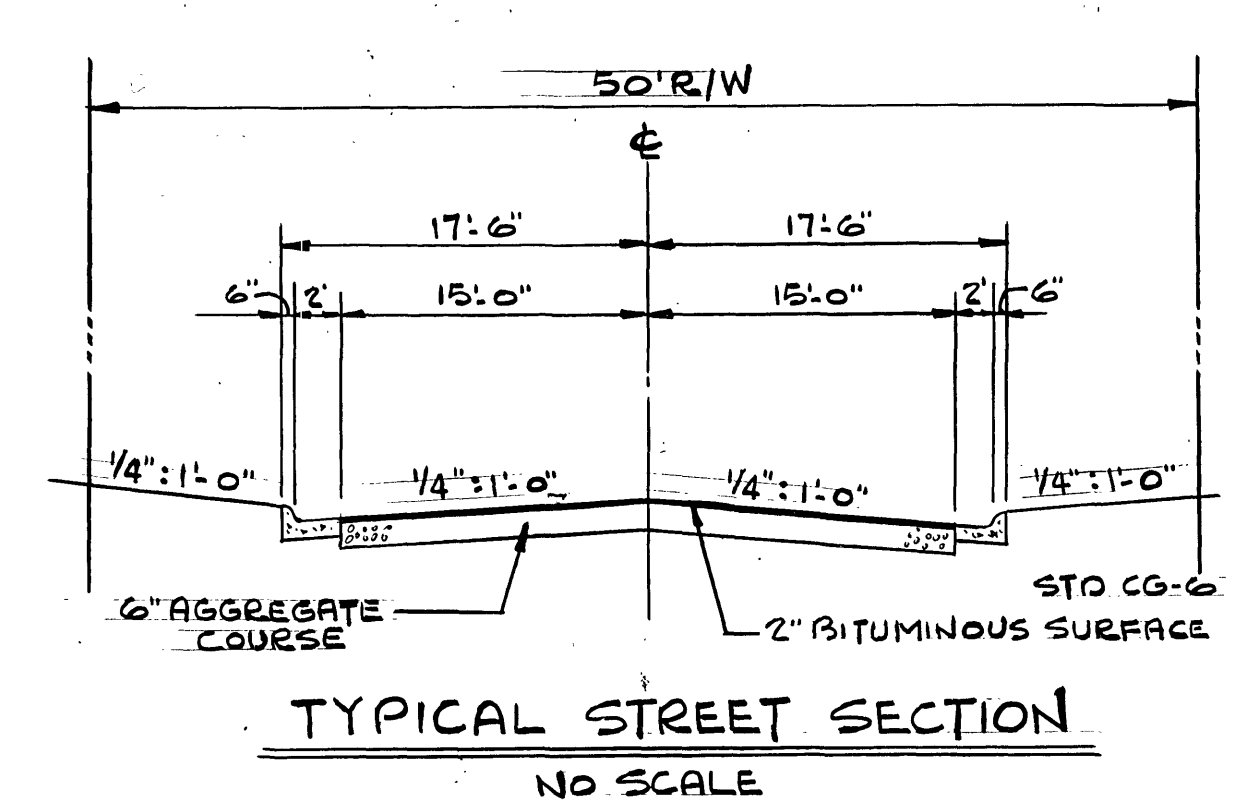

- NOTES:
1. ENTRANCES SHALL BE CONSTRUCTED IN ACCORDANCE WITH THE CITY OF ROANOKE STANDARDS AND SPECIFICATIONS.
 2. CONCRETE CURB & GUTTER SHALL BE VIRGINIA DEPARTMENT OF HIGHWAYS & TRANSPORTATION STANDARD CG-6.
 3. SANITARY SEWER & WATER LINE INSTALLATION SHALL BE IN ACCORDANCE WITH THE CITY OF ROANOKE STANDARDS AND SPECIFICATIONS.
 4. ALL EXISTING UTILITIES ARE SHOWN IN THEIR APPROXIMATE LOCATION AND ARE TO BE VERIFIED BY THE CONTRACTOR IN THE FIELD.
 5. SANITARY SEWER AND WATER LINES SHALL BE IN ACCORDANCE WITH CITY OF ROANOKE STANDARDS AND SPECIFICATIONS.
 6. SEWER LINES SHALL BE SDR 35 PVC PIPE, ASTM 3034.
 7. A FORMAL WATER MAIN EXTENSION AGREEMENT WITH THE CITY OF ROANOKE WATER DEPARTMENT MUST BE COMPLETED, FEES PAID, SIGNED AND APPROVED BEFORE ANY WATER LINE WORK CAN BEGIN.

APPROVED: Richard B. Brown 15 Oct '84
CITY ENGINEER, ROANOKE, VIRGINIA DATE

Paul B. Reynolds, Jr. 10/15/84
AGENT, ROANOKE CITY PLANNING COMMISSION DATE

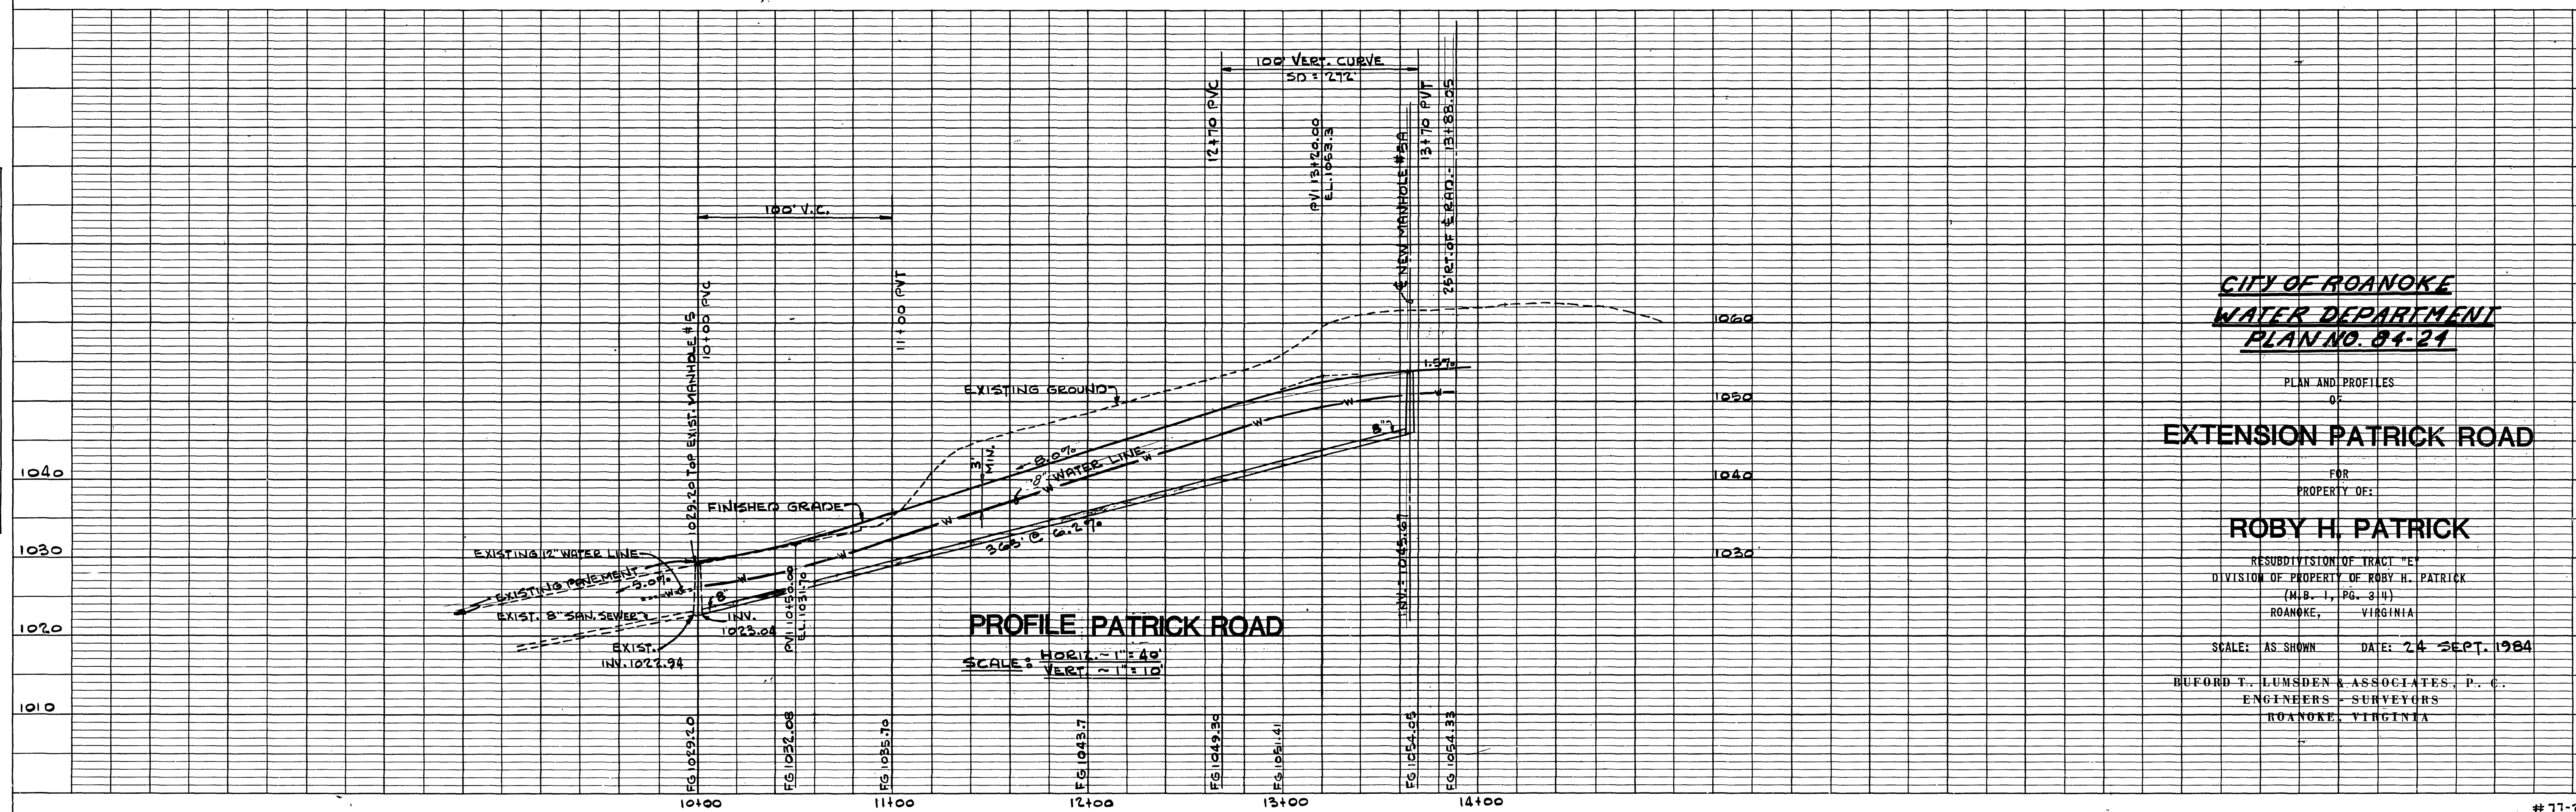

CITY OF ROANOKE
WATER DEPARTMENT
PLAN NO. 84-21

PLAN AND PROFILES
OF

EXTENSION PATRICK ROAD

FOR
PROPERTY OF:

ROBY H. PATRICK

RESUBDIVISION OF TRACT "E"
DIVISION OF PROPERTY OF ROBY H. PATRICK
(M.B. 1, PG. 344)
ROANOKE, VIRGINIA

SCALE: AS SHOWN DATE: **24 SEPT. 1984**

BUFORD T. LUMSDEN & ASSOCIATES, P. C.
ENGINEERS - SURVEYORS
ROANOKE, VIRGINIA