


14247comp-fr2-ss.plt

w:\drawings\2014\14247\eng\14247comp.dwg

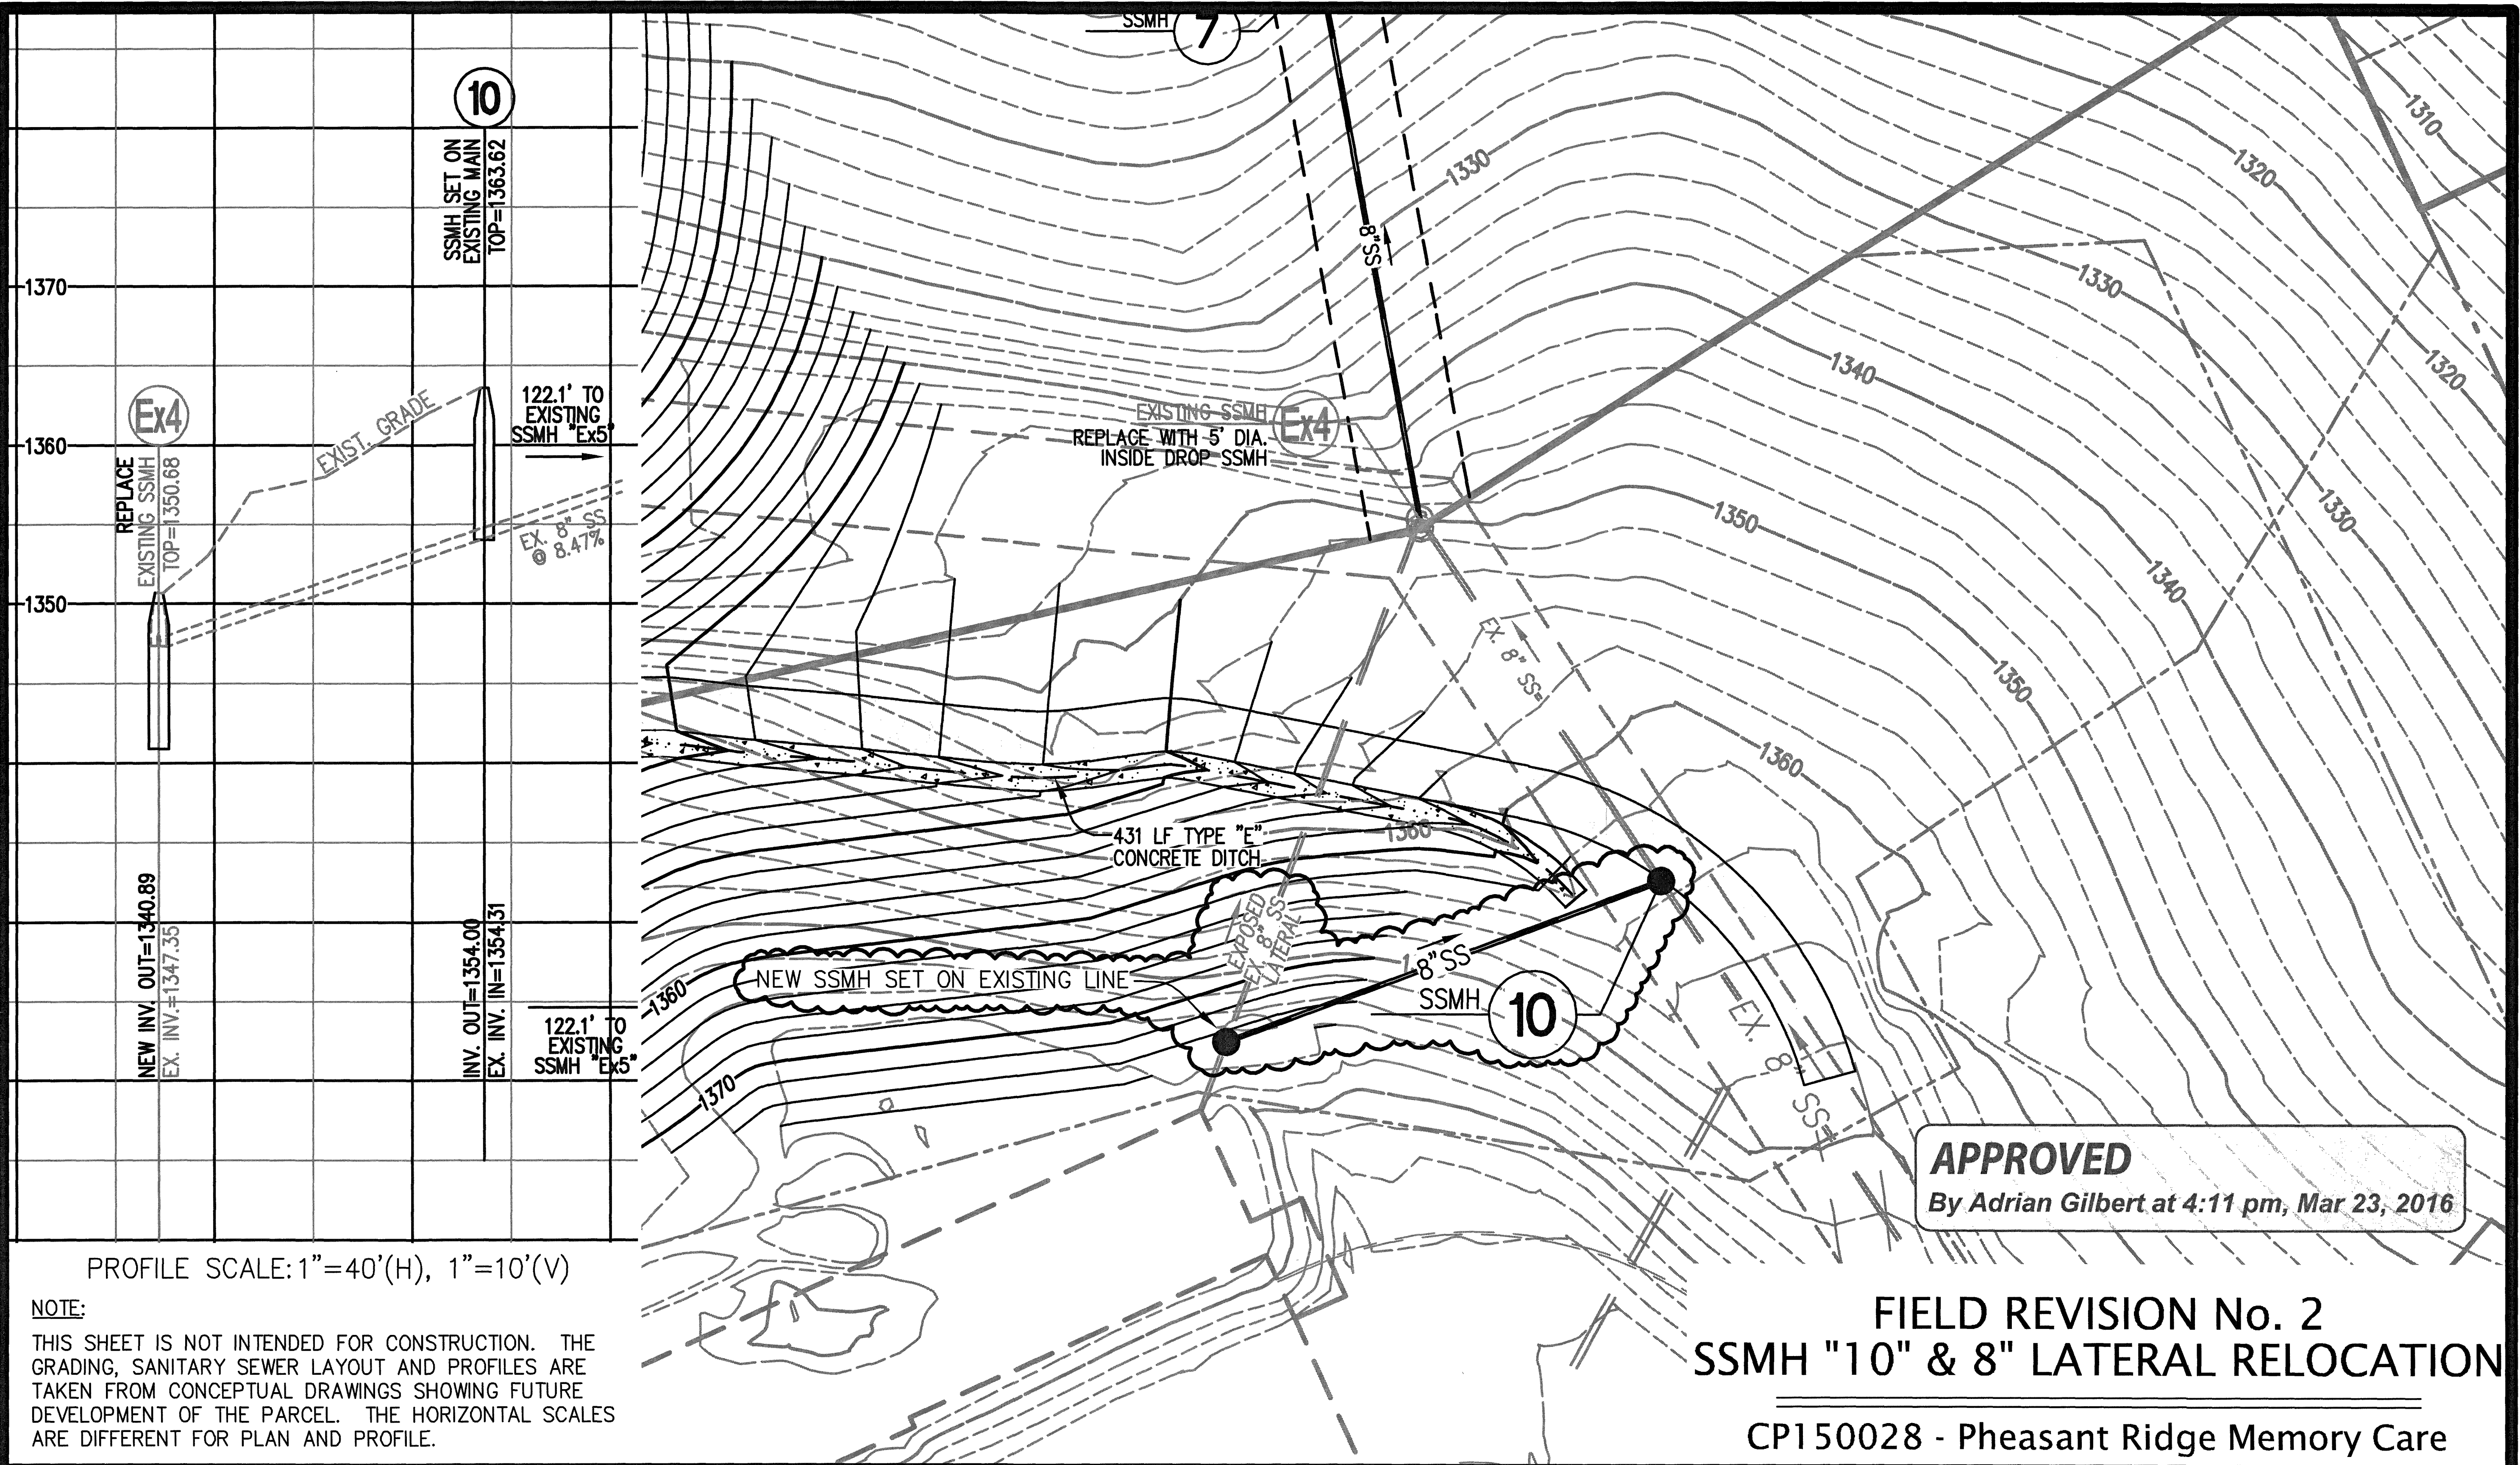


APPROVED
By Adrian Gilbert at 4:11 pm, Mar 23, 2016

FIELD REVISION No. 2
SSMH "10" & 8" LATERAL RELOCATION
CP150028 - Pheasant Ridge Memory Care

PROFILE SCALE: 1"=40'(H), 1"=10'(V)

NOTE:
THIS SHEET IS NOT INTENDED FOR CONSTRUCTION. THE GRADING, SANITARY SEWER LAYOUT AND PROFILES ARE TAKEN FROM CONCEPTUAL DRAWINGS SHOWING FUTURE DEVELOPMENT OF THE PARCEL. THE HORIZONTAL SCALES ARE DIFFERENT FOR PLAN AND PROFILE.

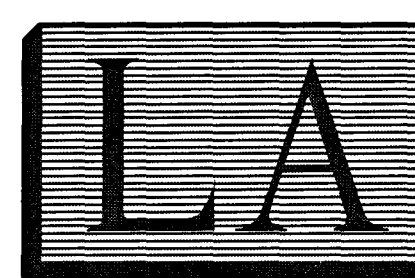

LUMSDEN ASSOCIATES, P.C.
ENGINEERS-SURVEYORS-PLANNERS
ROANOKE, VIRGINIA

4664 BRAMBLETON AVENUE
P.O. BOX 20669
ROANOKE, VIRGINIA 24018

PHONE: (540) 774-4411
FAX: (540) 772-9445
E-MAIL: MAIL@LUMSDENPC.COM

DATE:	March 18, 2016
COMM. NO.:	14-247
SCALE:	1" = 30'

SHEET 1 OF 1