
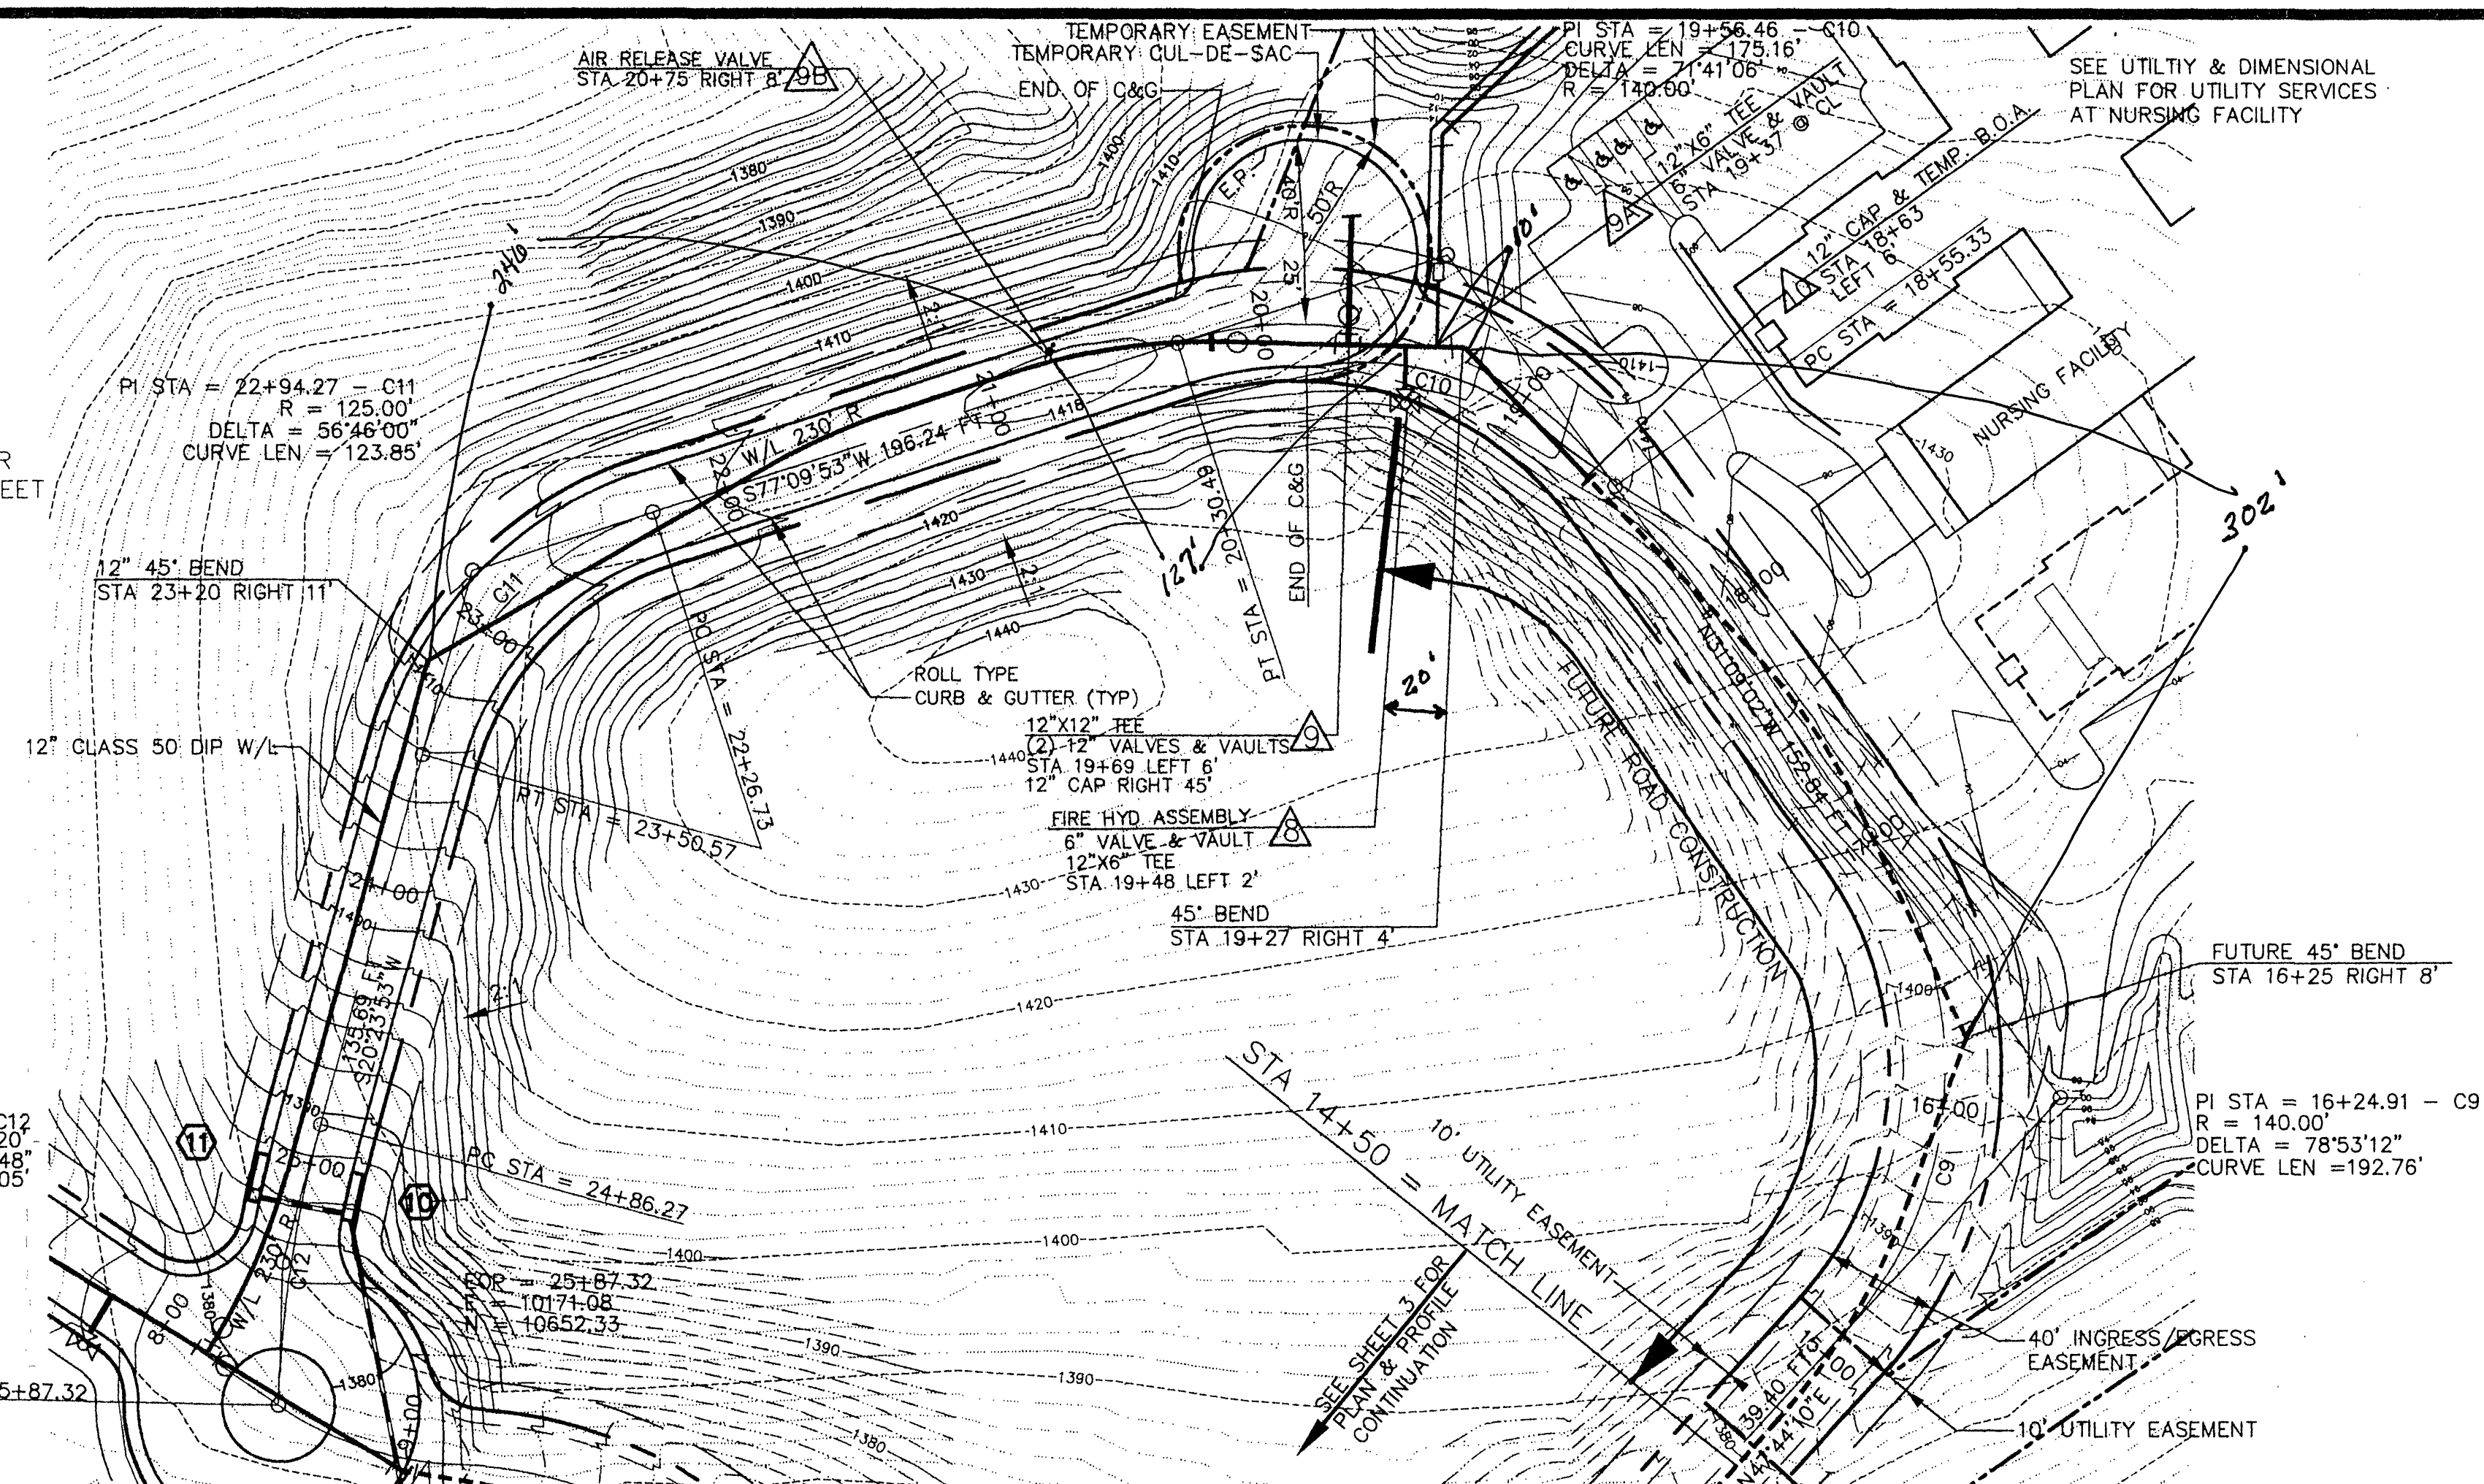


DESIGNED	CEV/JDE
DRAWN	CEV
CHECKED	LWW/JDE
APPROVED	LWW
SCALE	1"=50HOR: 1"=10'VE
DATE	APR 96
PROJECT	96017

REVISIONS		
NO.	DATE	BY
1	8/5/96	JDE CFV
2	12/6/96	JDE CFV
3	2/20/97	JDE CFV

ROANOKE NURSING FACILITY
ROAD PLAN AND PROFILE
CITY OF ROANOKE, VIRGINIA

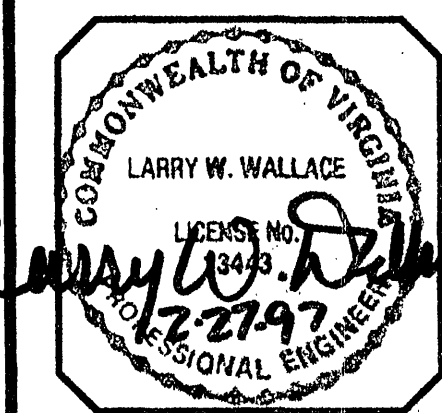

SHEET NO.

4

22