


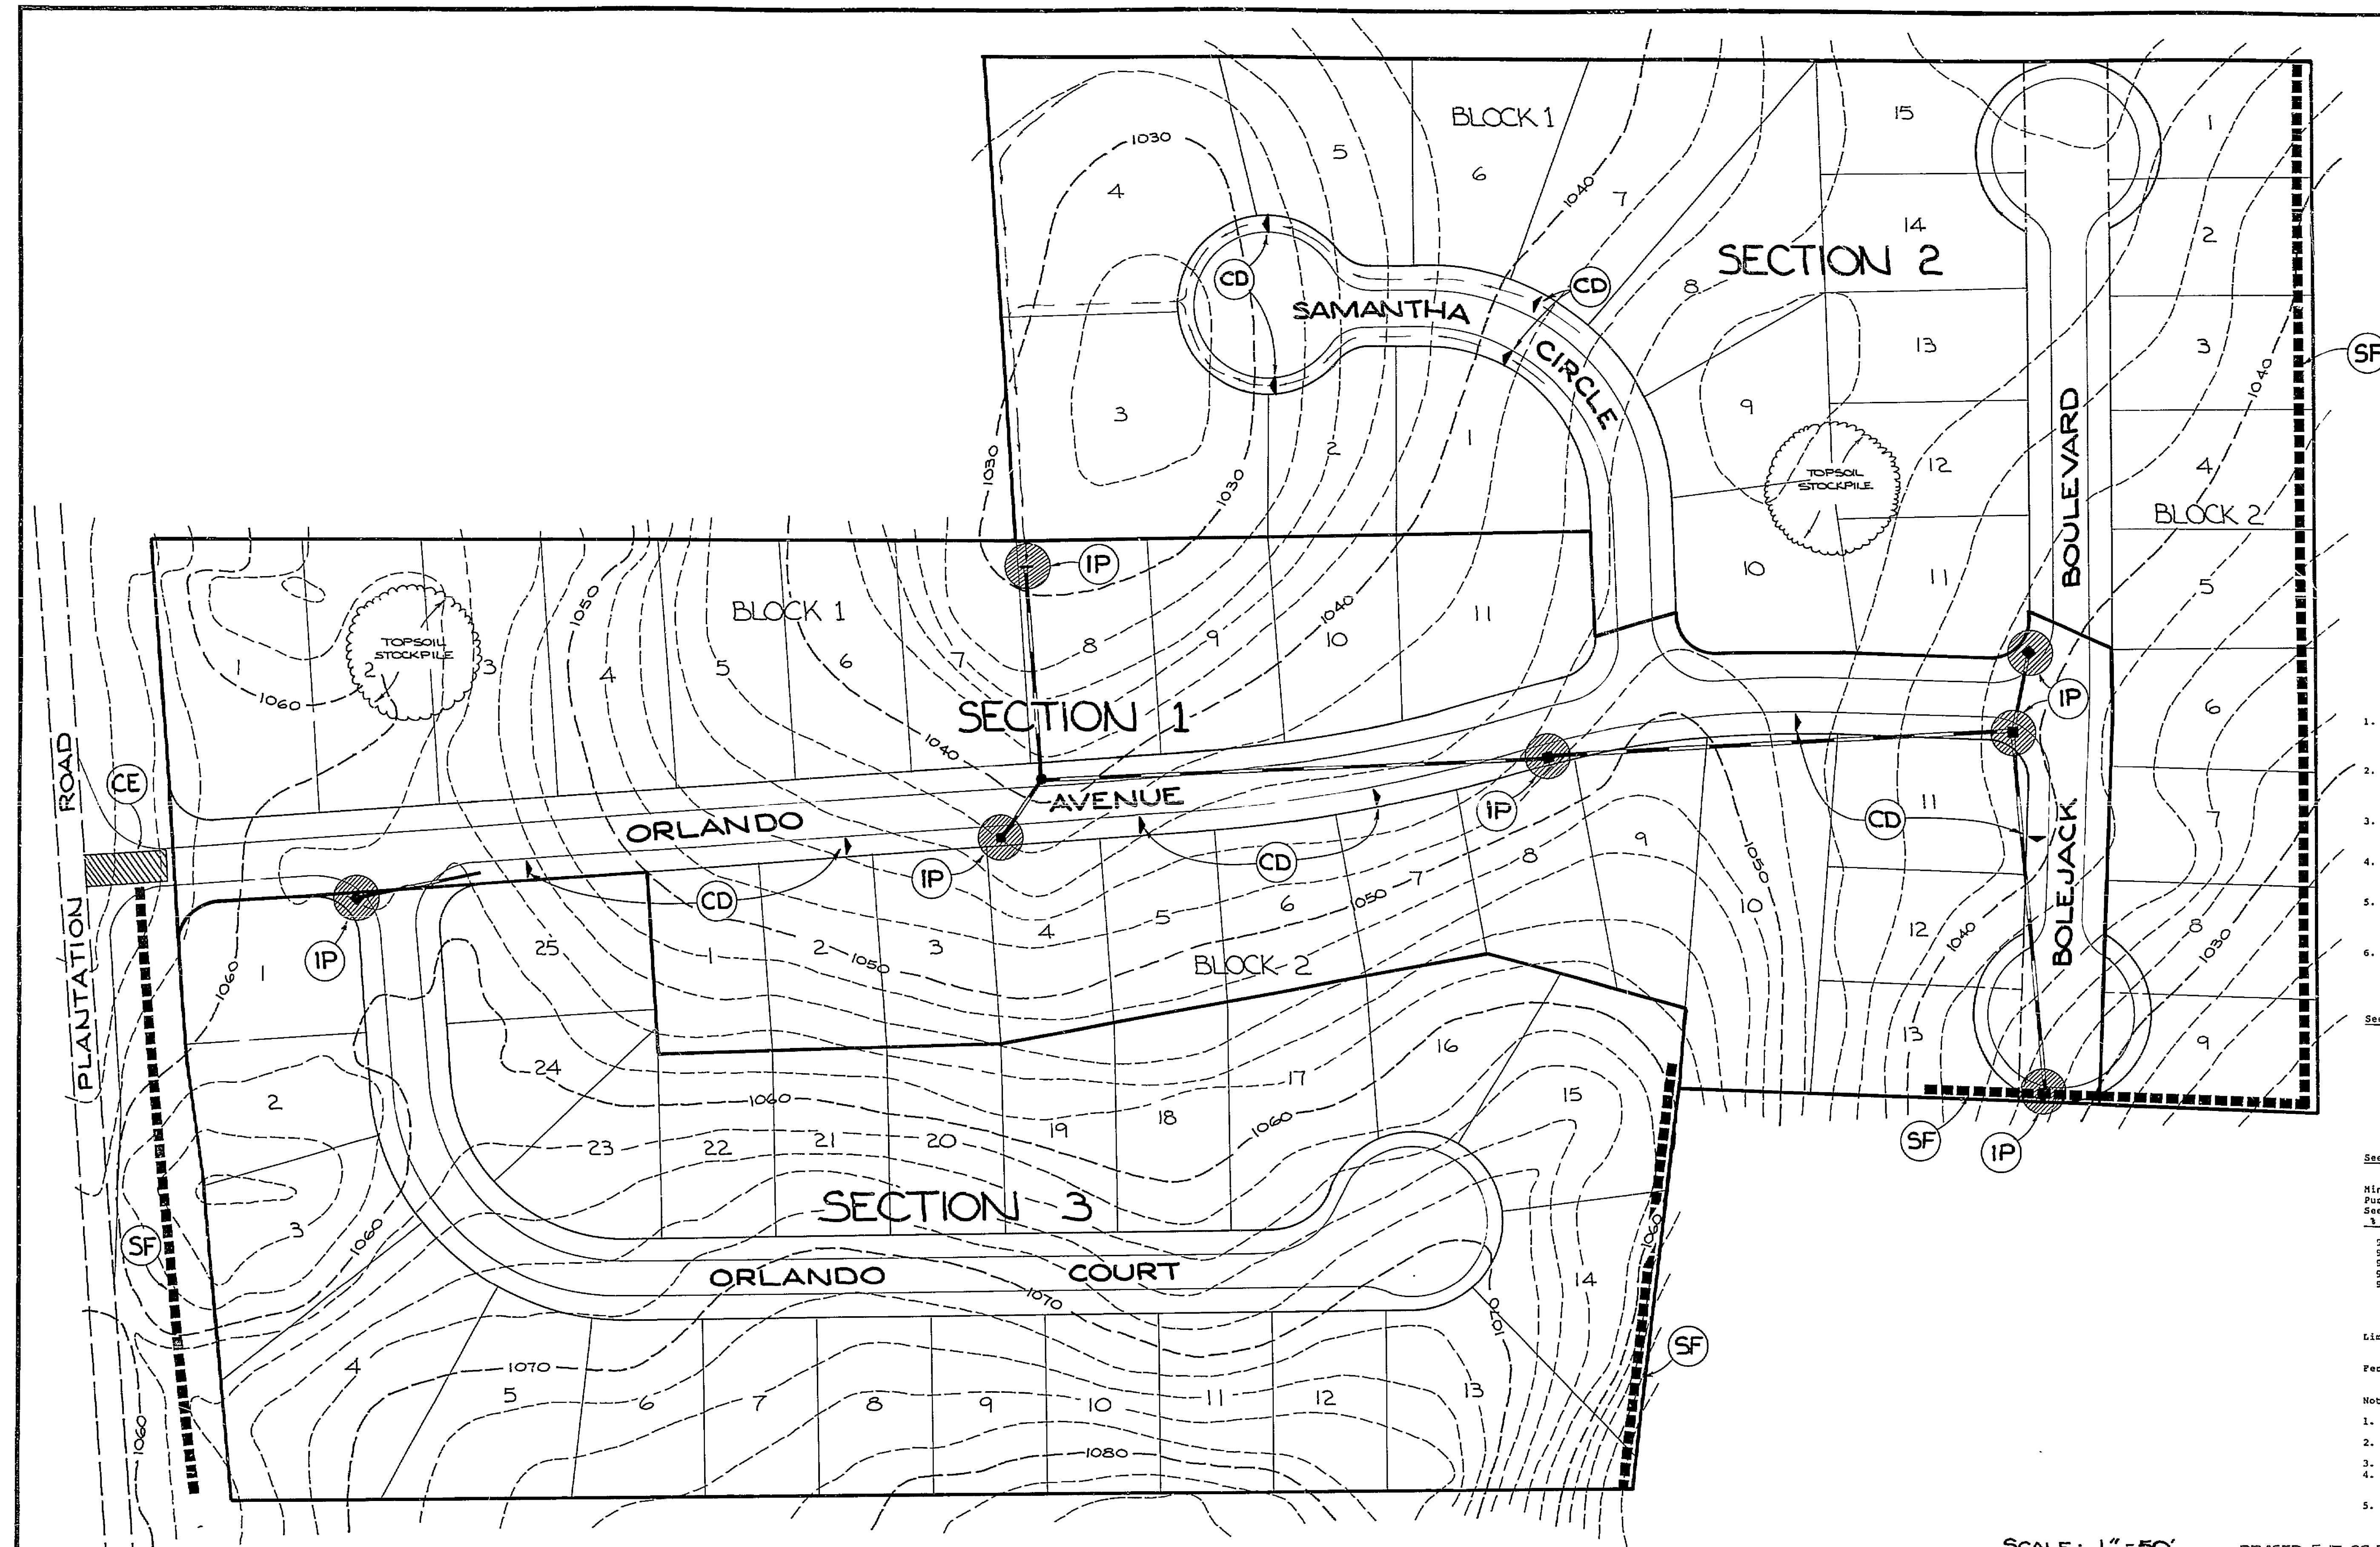

- GENERAL EROSION & SEDIMENT CONTROL NOTES**
1. ALL SOIL EROSION & SEDIMENT CONTROL MEASURES AS SHOWN ON THE PLAN SHALL BE ACCOMPLISHED IN STRICT ACCORDANCE WITH THE STANDARDS AND SPECIFICATIONS CONTAINED IN THE VIRGINIA EROSION AND SEDIMENT CONTROL HANDBOOK, SECOND EDITION, 1980.
 2. THE APPROVING AUTHORITY MAY ADD TO, DELETE, RELOCATE, CHANGE, OR OTHERWISE MODIFY CERTAIN EROSION AND SEDIMENT CONTROL MEASURES WHERE FIELD CONDITIONS ARE ENCOUNTERED THAT WARRANT SUCH MODIFICATIONS.
 3. ALL SOIL EROSION & SEDIMENT CONTROL MEASURES AS SHOWN ON THE PLAN SHALL BE PLACED IN ADVANCE OF THE WORK BEING PERFORMED AS FAR AS PRACTICAL.
 4. IN NO CASE DURING CONSTRUCTION SHALL WATER RUNOFF BE DIVERTED OR ALLOWED TO FLOW TO LOCATIONS WHERE ADEQUATE PROTECTION HAS NOT BEEN PROVIDED.
 5. IT SHALL BE THE CONTRACTOR'S RESPONSIBILITY TO LEAVE THE SITE ADEQUATELY PROTECTED AGAINST EROSION, SEDIMENTATION, OR ANY DAMAGE TO ANY ADJACENT PROPERTY TO THE END OF EACH DAY'S WORK.
 6. FOR THE EROSION CONTROL KEY SYMBOLS SHOWN ON THE PLAN, REFER TO THE VIRGINIA UNIFORM CODING SYSTEM FOR EROSION AND SEDIMENT CONTROL PRACTICES CONTAINED IN THE VIRGINIA EROSION AND SEDIMENT CONTROL HANDBOOK, SECOND EDITION, 1980.

Seeding Mixture

Dates	Mixture Type	Fertilizer
Feb. 1 - May 15	C	0.75 Tons/Acre
May 16 - July 31	S	0.40 Tons/Acre
Aug. 1 - Sept. 15	C	0.75 Tons/Acre
Sept. 16 - Nov. 15	D	0.75 Tons/Acre
Nov. 16 - Jan. 31	D	0.25 Tons/Acre

Seeding Requirements


Min. Seed	Min. Germination	Pure Live Seed	Pace	Head Seed Not to Exceed	Mixture Type
1	1	1	1	1	B C D
98	85	83	0.05	Ky. 31 Fescue	1 73 68 73
92	85	78	1.00	Red Top	2 2 2 2
98	85	83	0.50	Portulac Millet	2 10 15 10
97	80	87	0.50	Annual Ryegrass	
98	85	83	0.50	Cereal Rye	3
					Lbs. Per Acre

Lime: 140 Lbs./1000 S.P. Pulverized Agricultural Limestone

Fertilizer: 10-20-10 Analysis

Notes:

1. Shall be grown in Virginia, Kentucky, Missouri, Tennessee, Alabama, Arkansas, North Carolina, South Carolina, Kansas.
2. Varieties: Common, German or Hungarian Millet may be substituted.
3. Varieties: Abuzzi or Balbo.
4. These specifications are in conformance with the Virginia Department of Transportation Instructional and Information Memorandum Number 10-81 (D) 122.1.
5. Seeding shall be completed within 15 days after completion of grading.

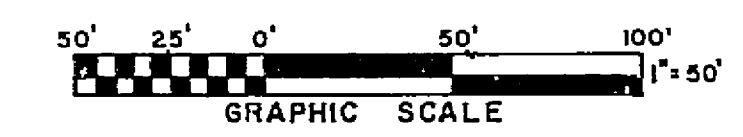

SCALE: 1" = 50' **REVISED 5-17-88 PER 1ST REVIEW OF ROANOKE CO. & V.D.O.T.**

SOIL EROSION & SEDIMENT CONTROL FOR

PLANTATION GARDENS

PROPERTY OF F. & B. DEVELOPERS, INC.

DATE: FEB. 12, 1988

T. P. PARKER & SON
engineers & surveyors, ltd.

TELEPHONE (703) 387-1153
P.O. DRAWER 473, SALEM, VIRGINIA 24153

REVISIONS		BY	DESIGNED BY
DATE			D.W.B.
			CHECKED BY
			W.O. # 87-2186
			N.B. P.E. # 1