




PROFILE NOTE BOOK No. _____	SURVIVED _____	BY _____ DATE _____
	PLOTTED _____	
	GRADES CHECKED _____	
	B, M, S NOTED _____	
	STRUCTURE NOTATIONS CHECKED _____	

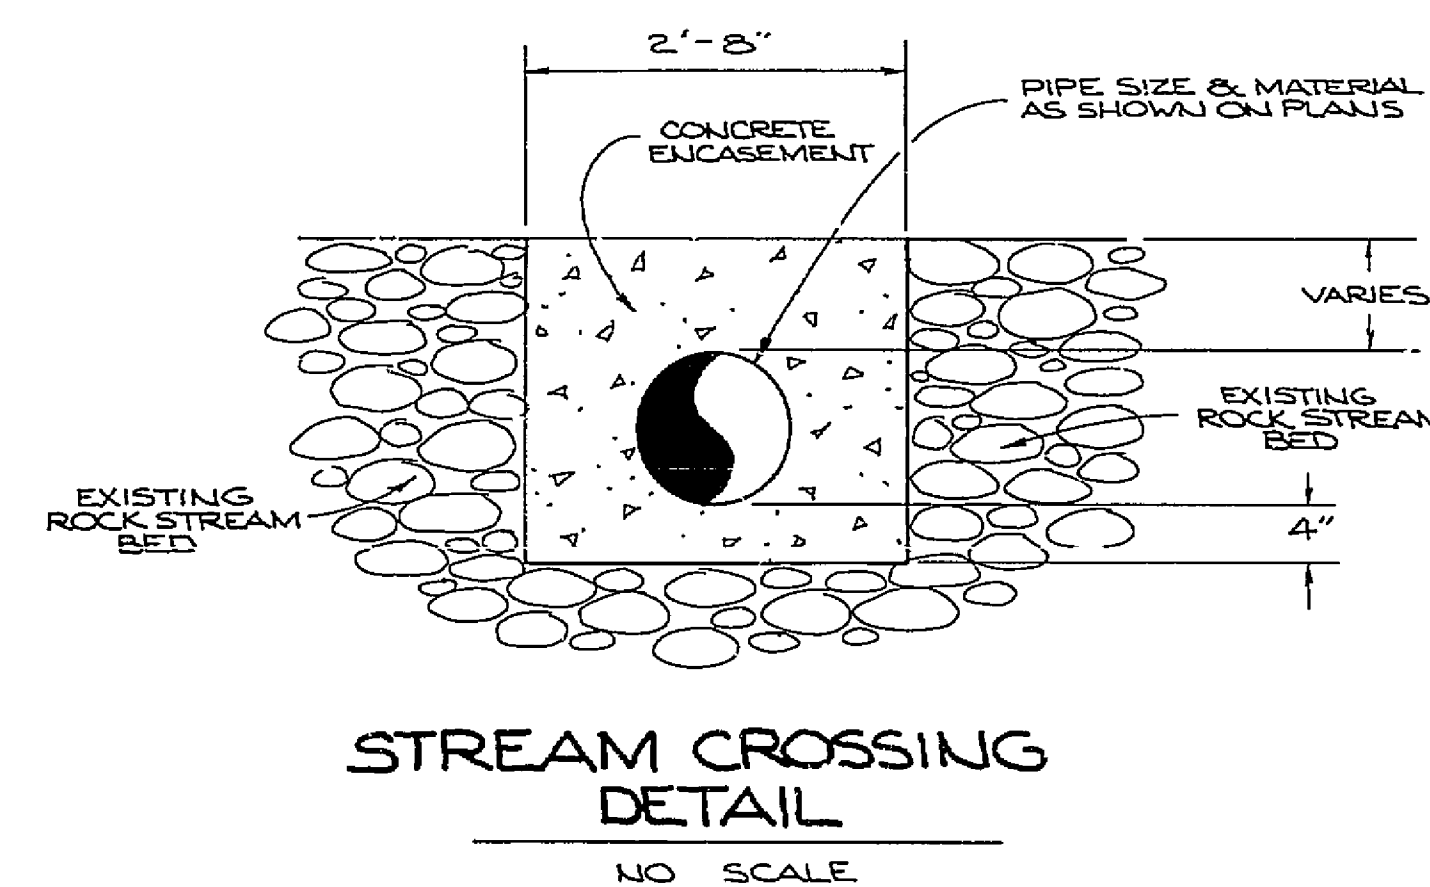

NOTE:

- 1 S.S.M.H.'s #1, #2 & #3 WILL REQUIRE WATER TIGHT LIDS
- 2 STM M.H. #3 WILL REQUIRE A BOLTED DOWN LID
- 3 ALL STANDARD D1-7'S SHALL HAVE A TYPE III GRATE
- 4 VDOT STANDARD IS-1 SHAPING WILL BE REQUIRED ON ALL STORM

SCALE: 1" = 50' HORIZ
1" = 10' VERT.

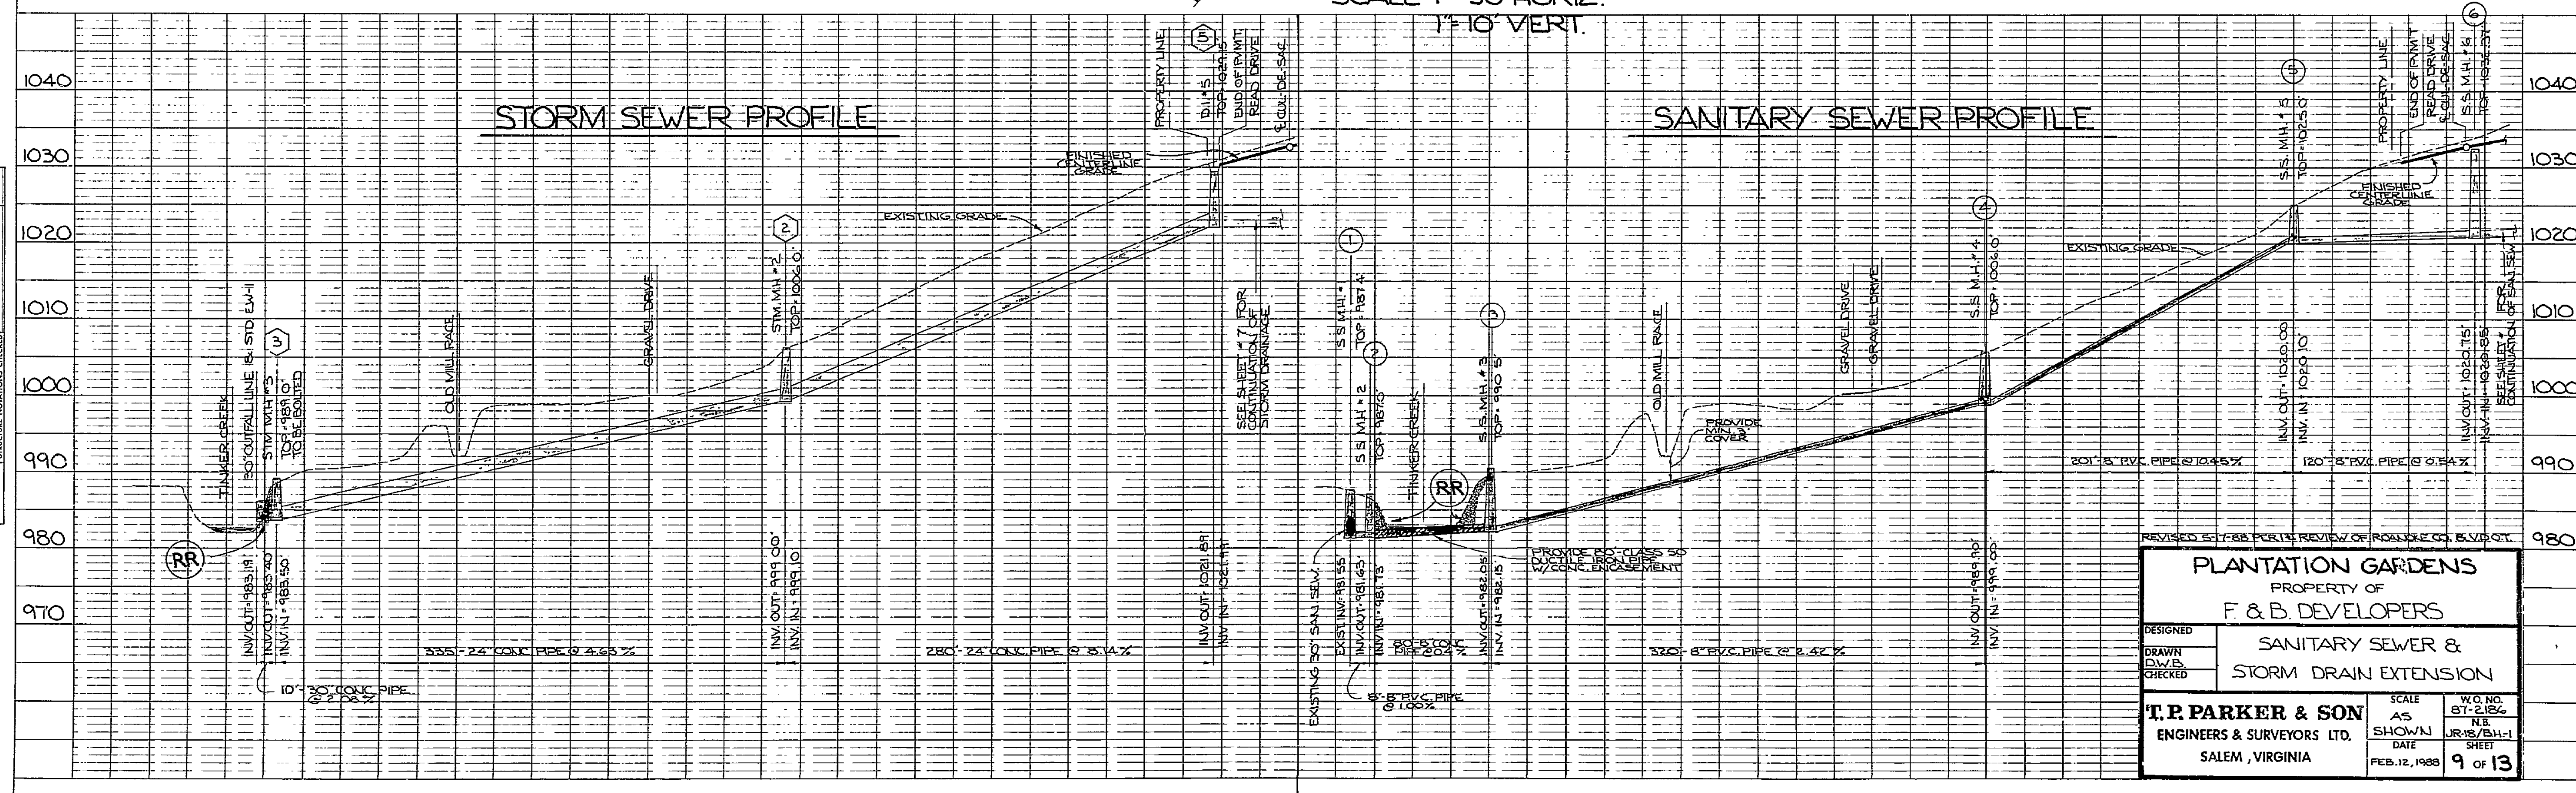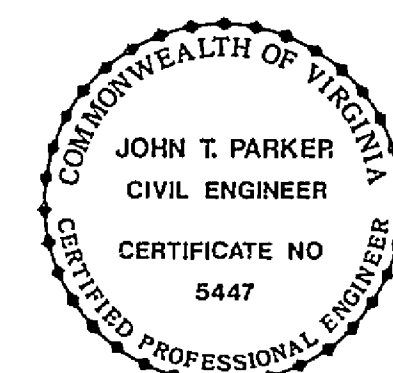

HIGHWAY FEDERAL AID SHEET
PLATE 1-SINGLE PLAN AND PROFILE-FULL LINE
TELETYPE
PRINTED IN U.S.A.

RC-2733