



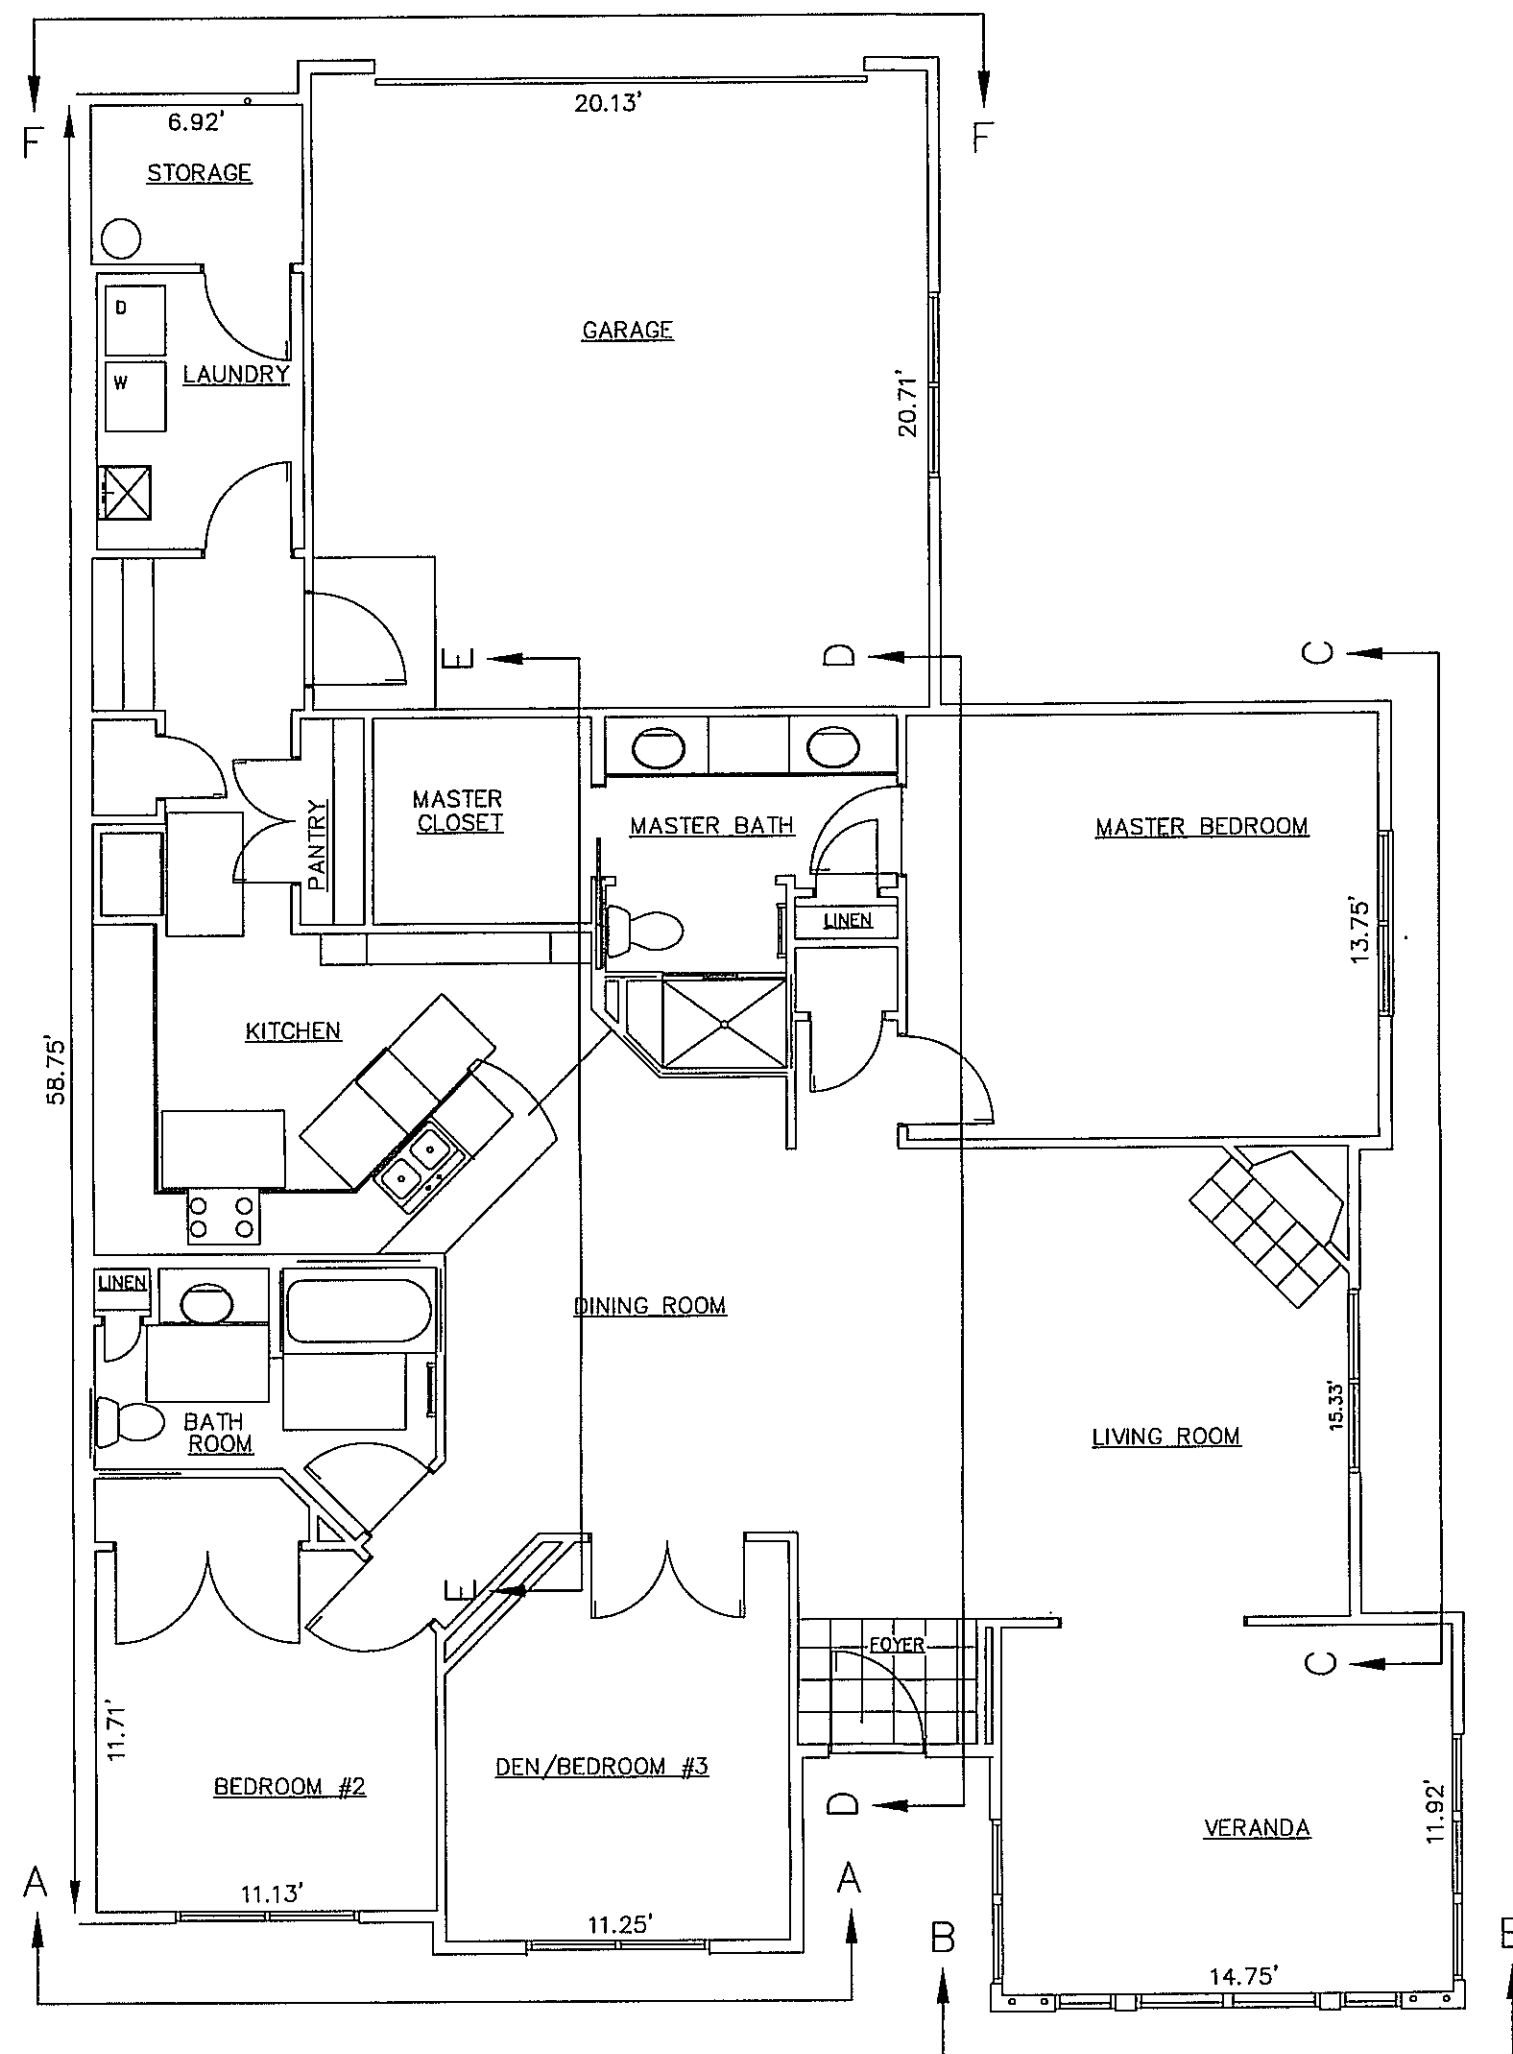


BUILDING 28-1
CANTERBURY FLOOR PLAN
W/ ENCLOSED PORCH


*NOTE: ALL BUILDING DIMENSIONS SHOWN HEREON ARE INTERIOR FRAMING DIMENSIONS IN DECIMAL FEET.

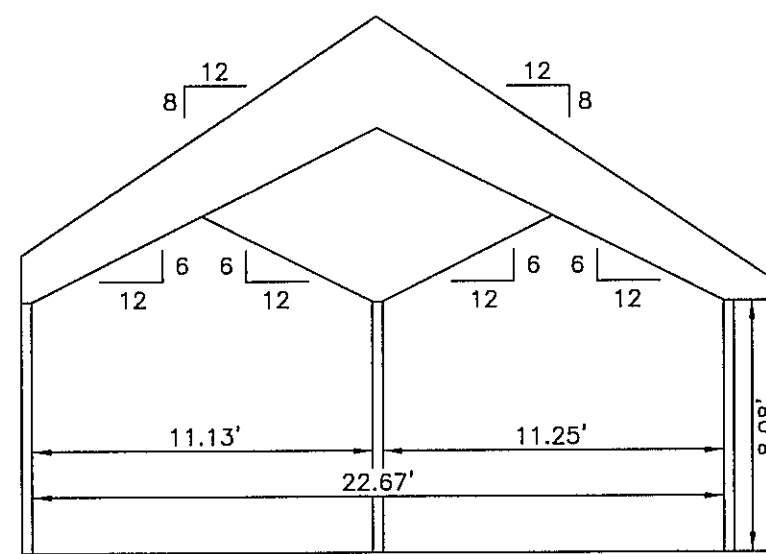


SECTION A-A

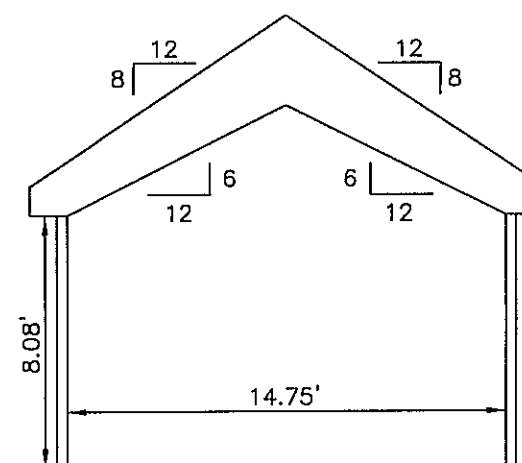


SECTION B-B

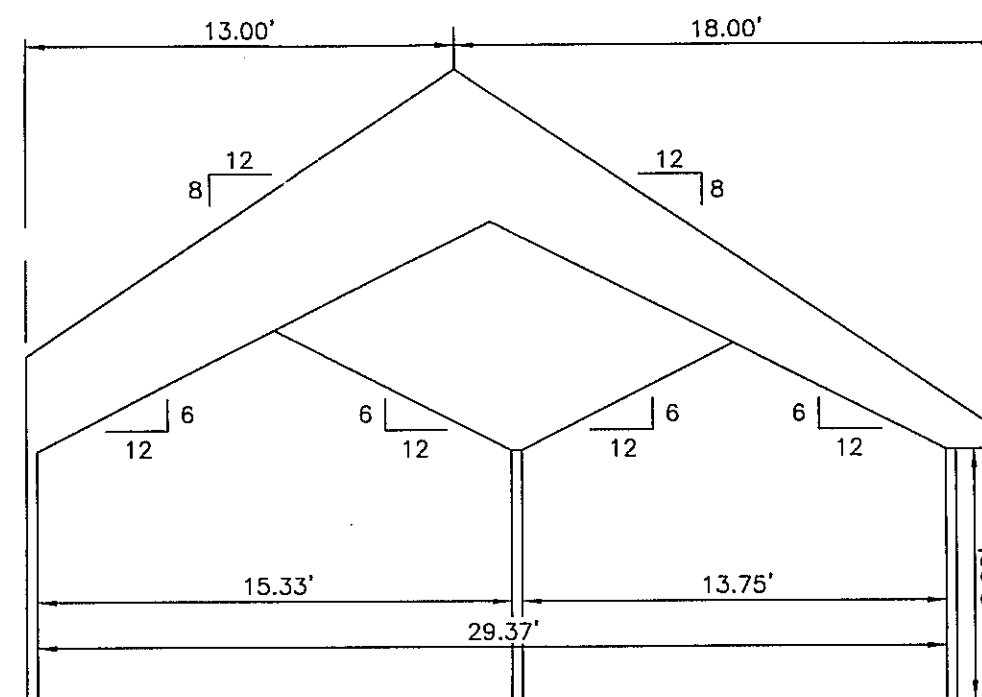


SECTION C-C

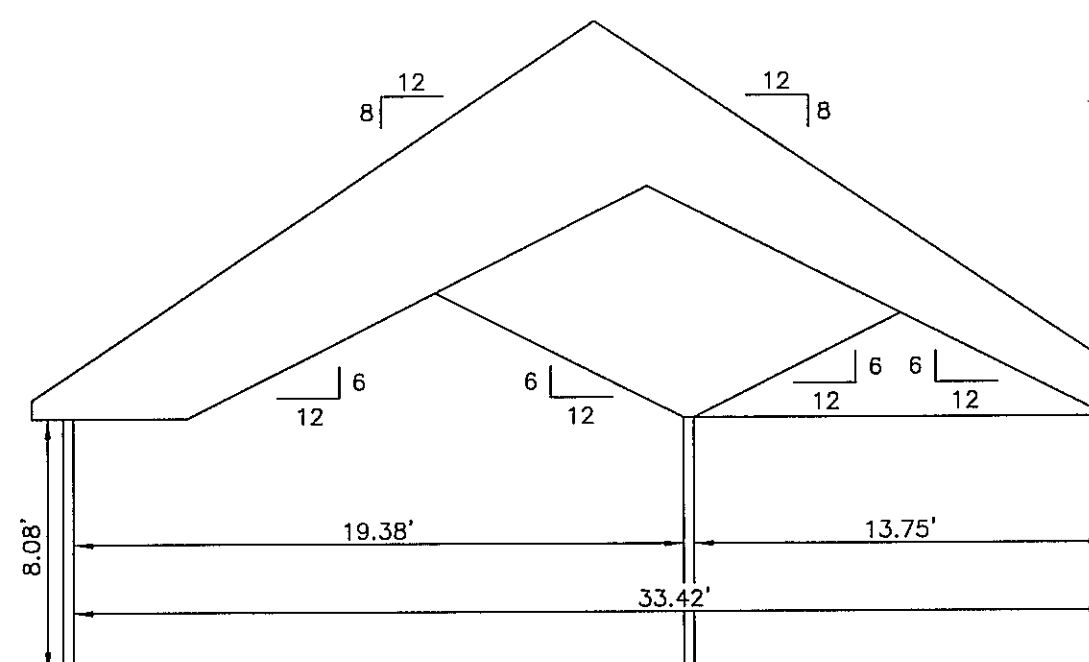

SECTION D-D

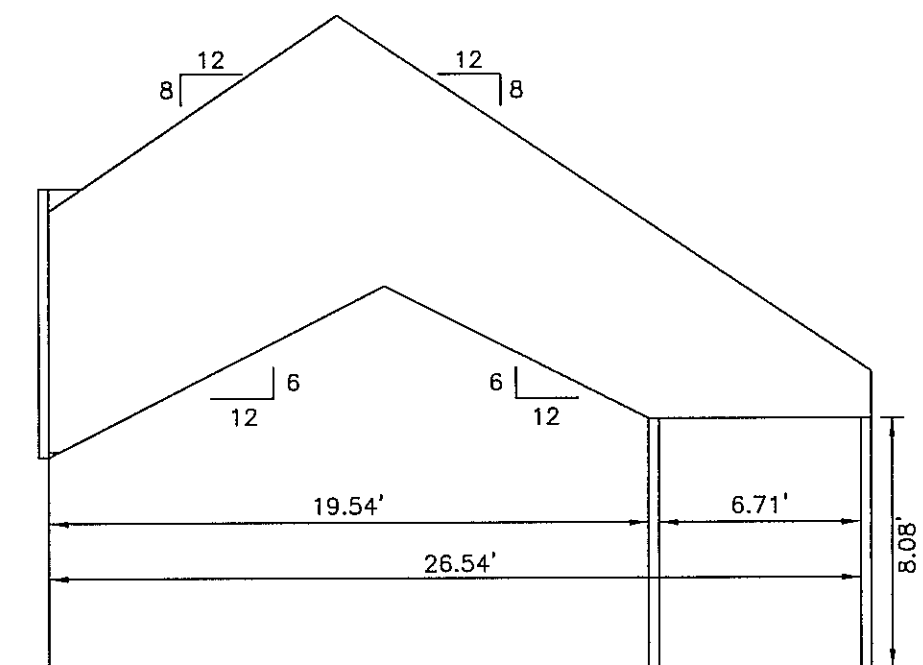

SECTION E-E

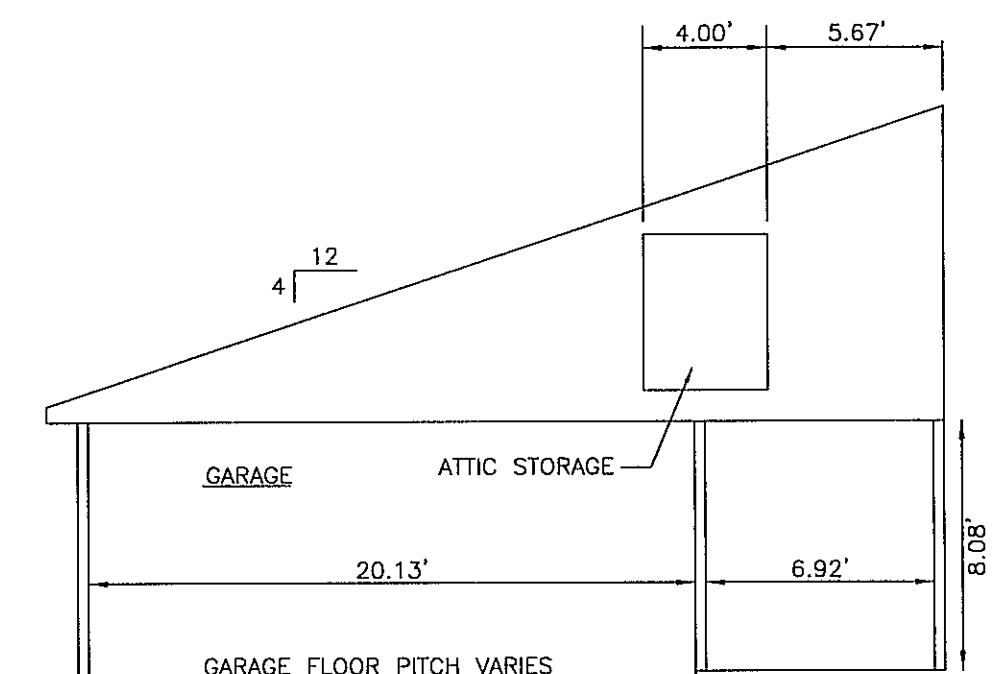

SECTION F-F

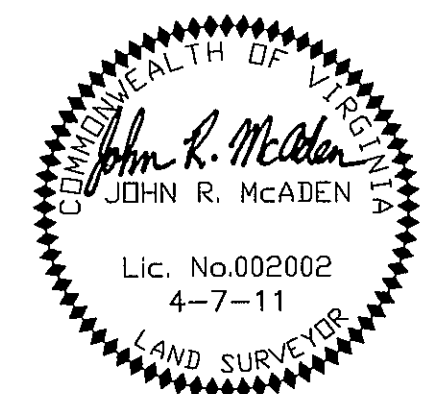


EXHIBIT D
PLANS OF ORCHARD VILLAS
A CONDOMINIUM
PHASE 10
HOLLINS MAGISTERIAL DISTRICT
ROANOKE COUNTY, VIRGINIA
DATED APRIL 1, 2011
REVISED APRIL 7, 2011
JOB #R0900144.00
SCALE: N.T.S.
SHEET 6 OF 8



DRN: CPB
CHK: JRM

TEL: 540-772-9580 FAX: 540-772-8050
PLANNERS ARCHITECTS ENGINEERS SURVEYORS
Balzer & Associates, Inc. 1208 Corporate Circle Roanoke Va. 24018

• PLANNERS • ARCHITECTS
• ENGINEERS • SURVEYORS