
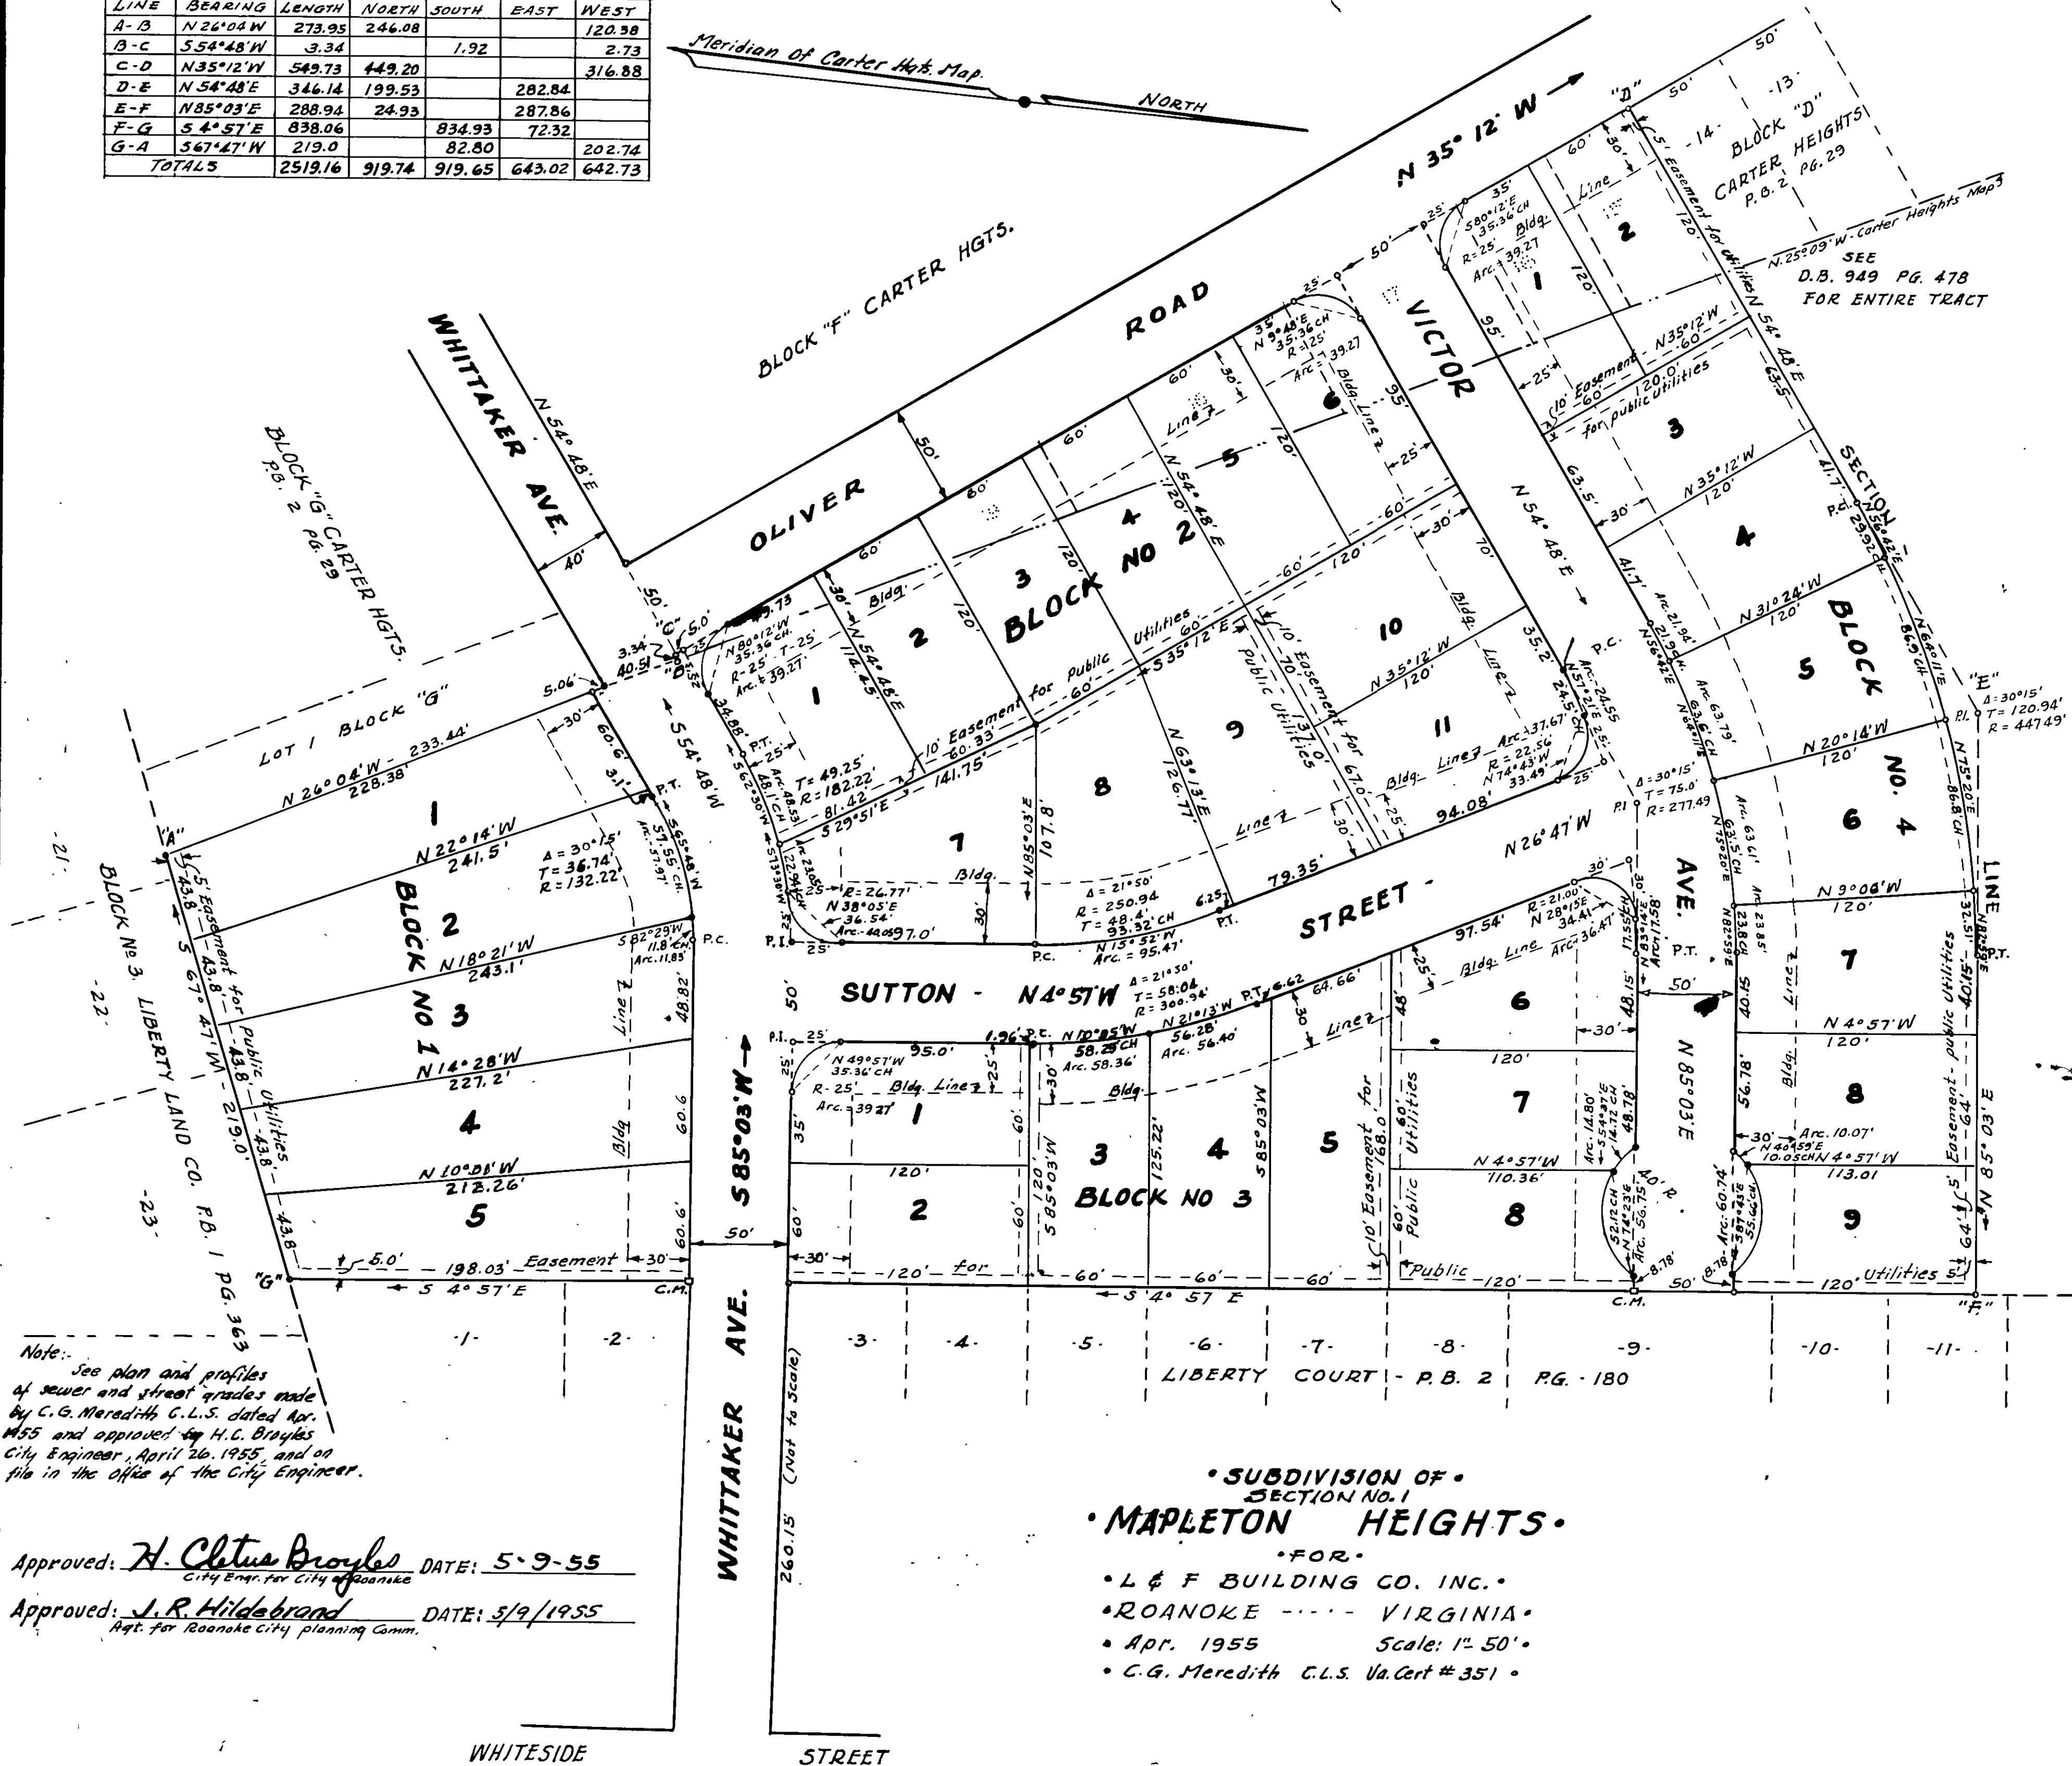


COORDINATES						
LINE	BEARING	LENGTH	NORTH	SOUTH	EAST	WEST
A-B	N 26° 04' W	273.95	246.08			120.38
B-C	S 54° 48' W	3.34		1.92		2.73
C-D	N 35° 12' W	549.73	449.20			316.88
D-E	N 54° 48' E	346.14	199.53		282.84	
E-F	N 85° 03' E	288.94	24.93		287.86	
F-G	S 4° 57' E	838.06		834.93	72.32	
G-A	S 67° 47' W	219.0		82.80		202.74
TOTALS		2519.16	919.74	919.65	643.02	642.73

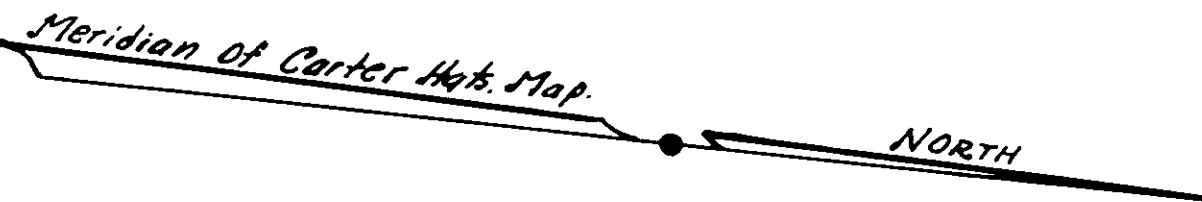

Know all men by these presents To Wit:

That L & F Building Co. Inc., W.C. Oyler, D.O. Oyler and Margaret Oyler are the owners of the subdivided plat shown hereon and bounded by corners A-B-C-D-E-F-G-A respectively. The said owners do further certify that they have redivided this land as shown hereon, their own free Will and Consent in Compliance With Section 15-797 of the Code of Virginia then applying. In Witness thereof are hereby placed the Signatures and Seal of the said Company's President and Secretary and W.C. Oyler, D.O. Oyler and Margaret Oyler on this 30 day of April 1955

Victor A. Lester Pres.
James R. Franklin Sec. Treas.
W.C. Oyler owner
Margaret Oyler owner

City of Roanoke:
 State of Virginia: To Wit:
 I William W. Ward a Notary Public for and in the aforesaid City and State do hereby certify that Victor A. Lester, president and James R. Franklin Sec. Treas. of L & F Building Co. Inc. and W.C. Oyler, D.O. Oyler and Margaret Oyler whose names are signed to the annexed Writing bearing date of April 30 1955 have personally appeared before me in my City and State and acknowledged the same on this 30 day of April 1955

William W. Ward Notary Public
Oct 1, 1956 My Commission Expires.

In the Clerk's Office of the Circuit Court of the City of Roanoke, Virginia, this map with the certificates of acknowledgements hereto annexed is admitted to Record on this 1st day of May 1955. At 4:10 o'clock P.M. Teste: R.R. Watson clerk.
By: C. L. Hanna Jr. Deputy Clerk.

Note: See plan and profiles of sewer and street grades made by C.G. Meredith C.L.S. dated Apr. 1955 and approved by H.C. Boyles City Engineer, April 26, 1955, and on file in the Office of the City Engineer.

Approved: *H. Clatus Boyles* DATE: 5-9-55
 City Engr. for City of Roanoke
 Approved: *J.R. Hildebrand* DATE: 5/9/1955
 Apt. for Roanoke City planning Comm.

• SUBDIVISION OF •
 SECTION NO. 1
 • MAPLETON HEIGHTS •
 • FOR •
 • L & F BUILDING CO. INC. •
 • ROANOKE VIRGINIA •
 • Apr. 1955 Scale: 1" = 50' •
 • C.G. Meredith C.L.S. Va. Cert # 351 •