




- NOTES:
1. DETAIL PLANS FOR CROWN POINT CONDOMINIUMS PREPARED BY GREGORY & ASSOCIATES, ARCHITECTS
DATED AUG. 25, 1981.
2. ELEV. BASED ON U.S.G.S. DATUM.
3. [] DENOTES UNIT NUMBER & FLOOR PLAN TYPE.

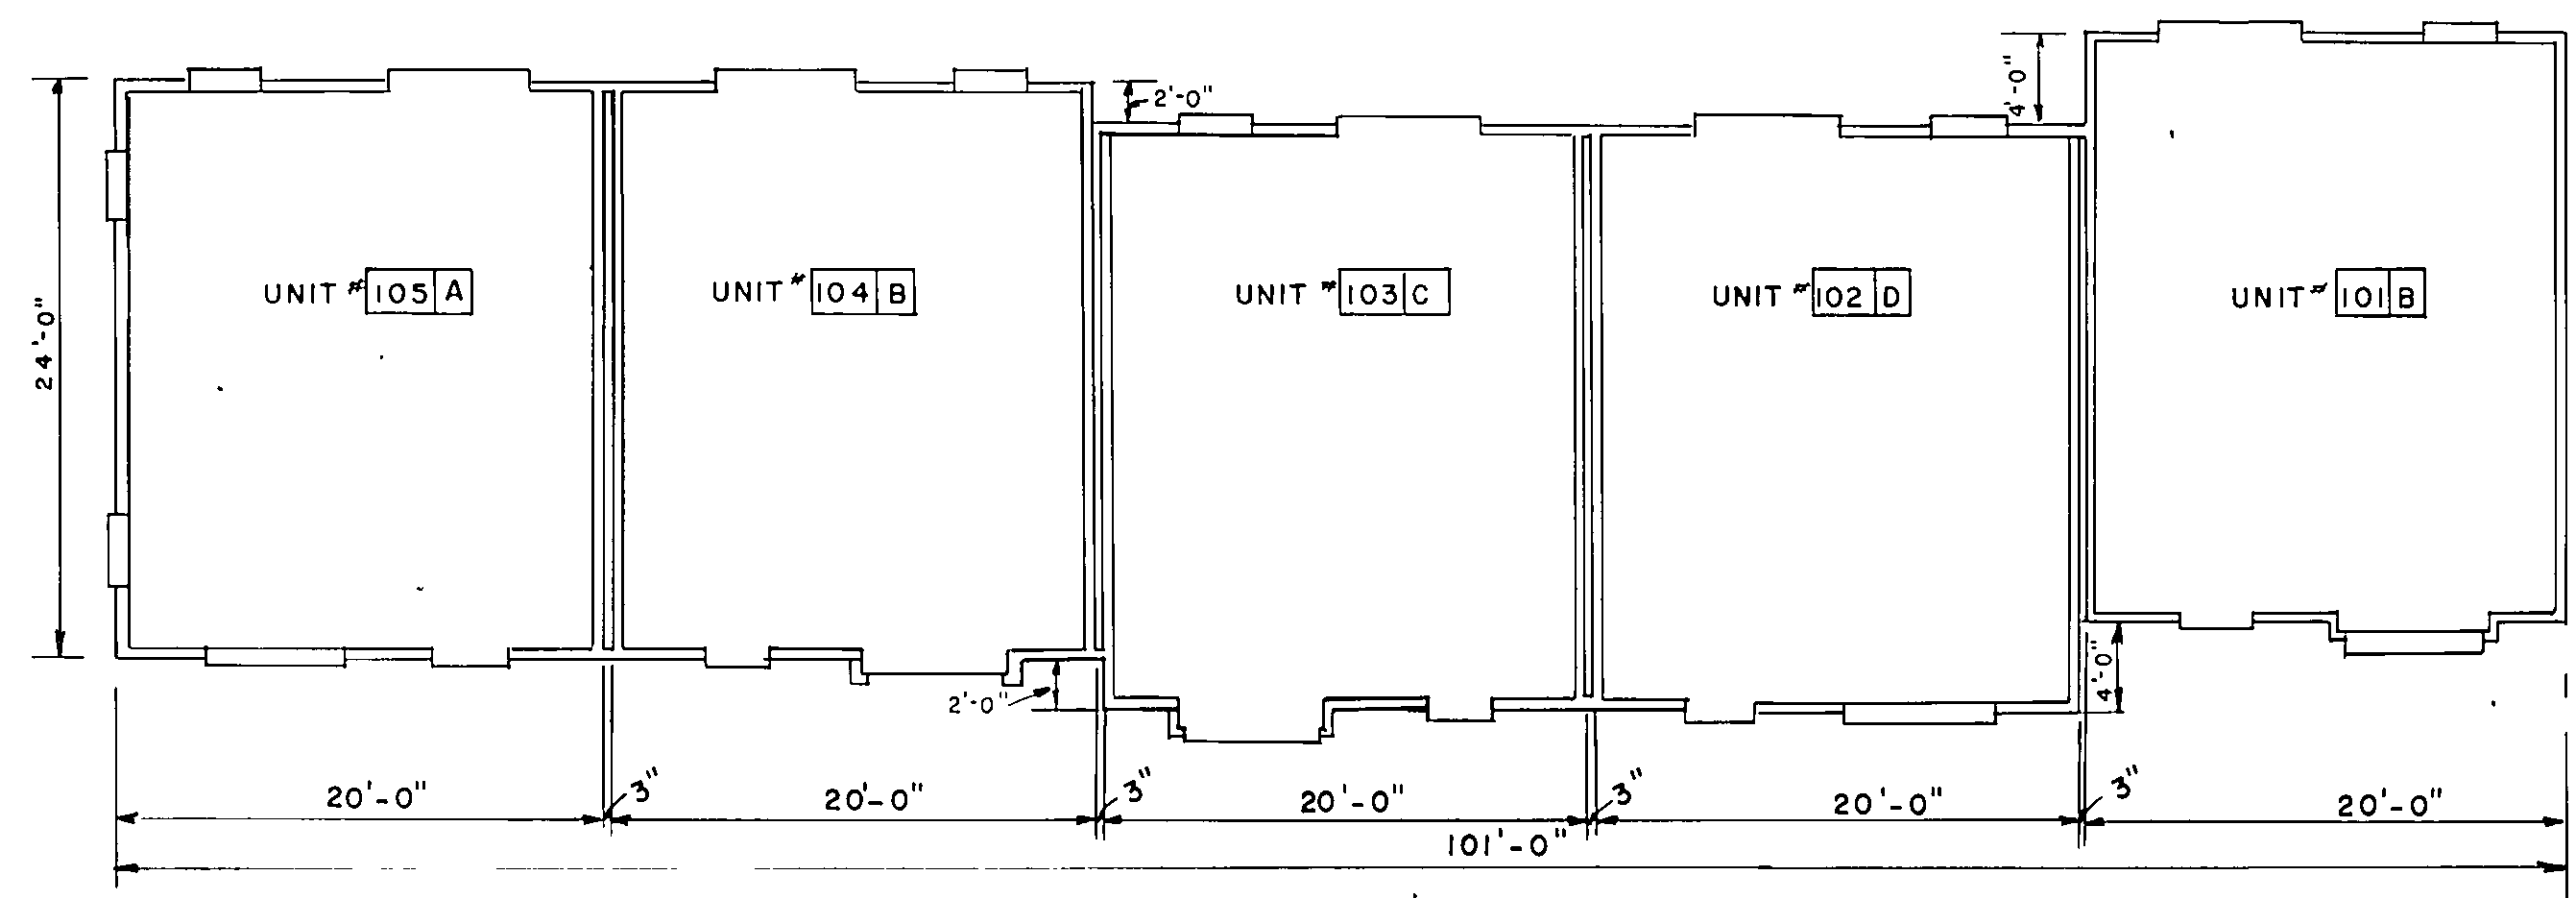


FIRST FLOOR PLAN SCALE 1/8" = 1'-0"

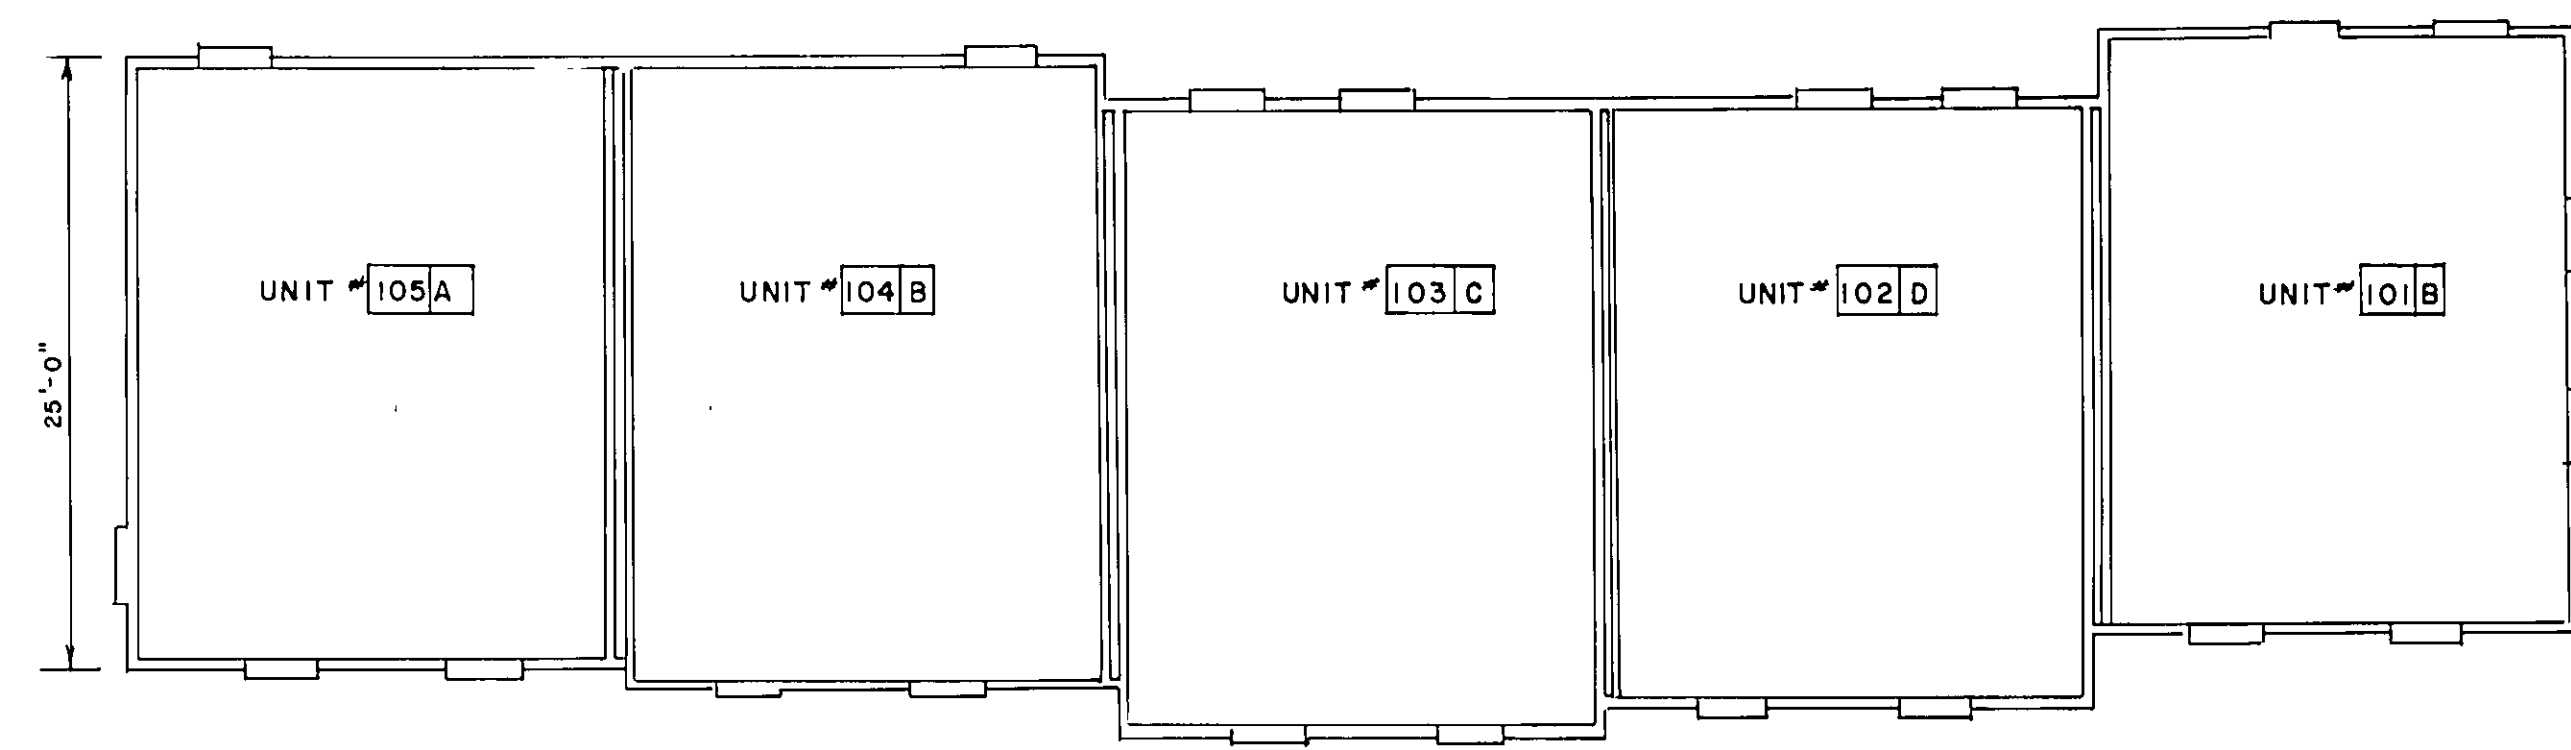

SECOND FLOOR PLAN SCALE: 1/8" = 1'-0"

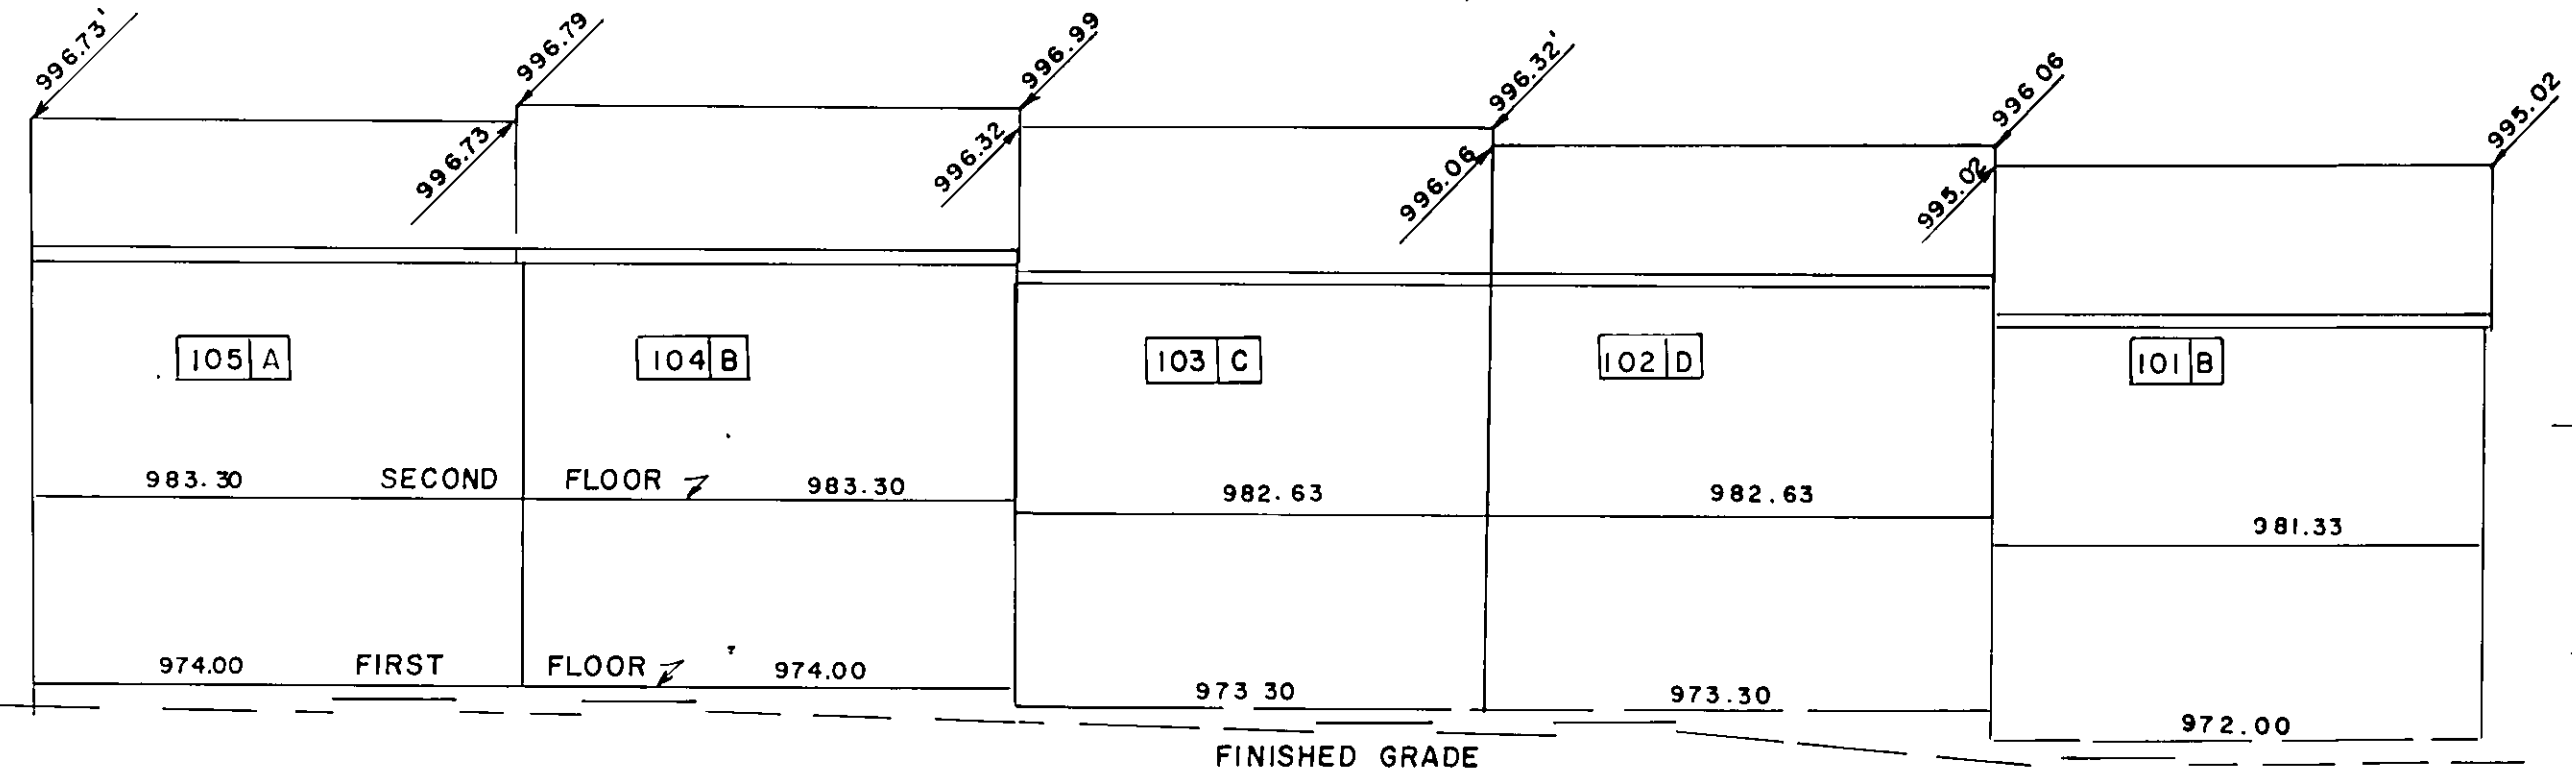

FRONT ELEVATION BUILDING #1 SCALE: 1/8" = 1'-0"

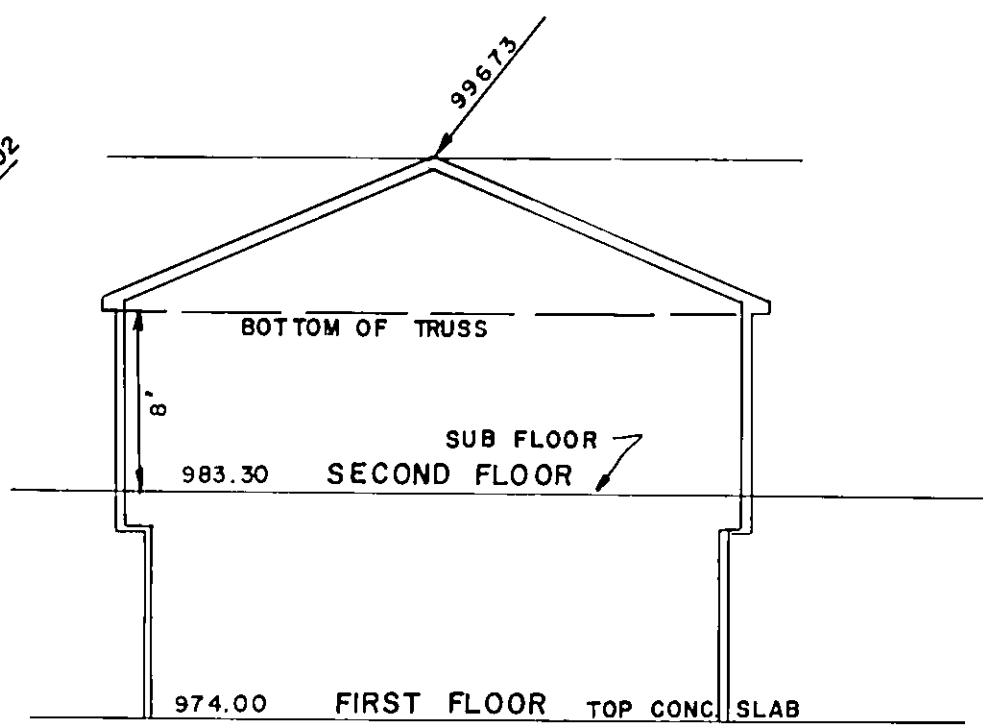

LEFT ELEVATION BUILDING #1 SCALE: 1/8" = 1'-0"

EXHIBIT "A"
CROWN POINT CONDOMINIUMS
PROPERTY OF
CROWN POINT ASSOCIATES
ROANOKE, VIRGINIA

SCALE: AS NOTED
SEPTEMBER 30, 1981
BY: T. P. PARKER & SON
ENGINEERS & SURVEYORS, LTD.
SALEM, VIRGINIA
SHEET 2 OF 3